



**COPYRIGHT**  
 This drawing is the copyright of SA Architectural Services. All rights described in chapter IV of the Copyright, Designs and Patents Act 1988 have been generally asserted.  
 All errors, omissions and discrepancies should be reported immediately to SA Architectural Services. All dimensions are to be checked before any site work, construction or fabrication of any kind is undertaken.  
 Do not scale from the plans. Any deviation from the drawing is to be reported to SA Architectural Services.

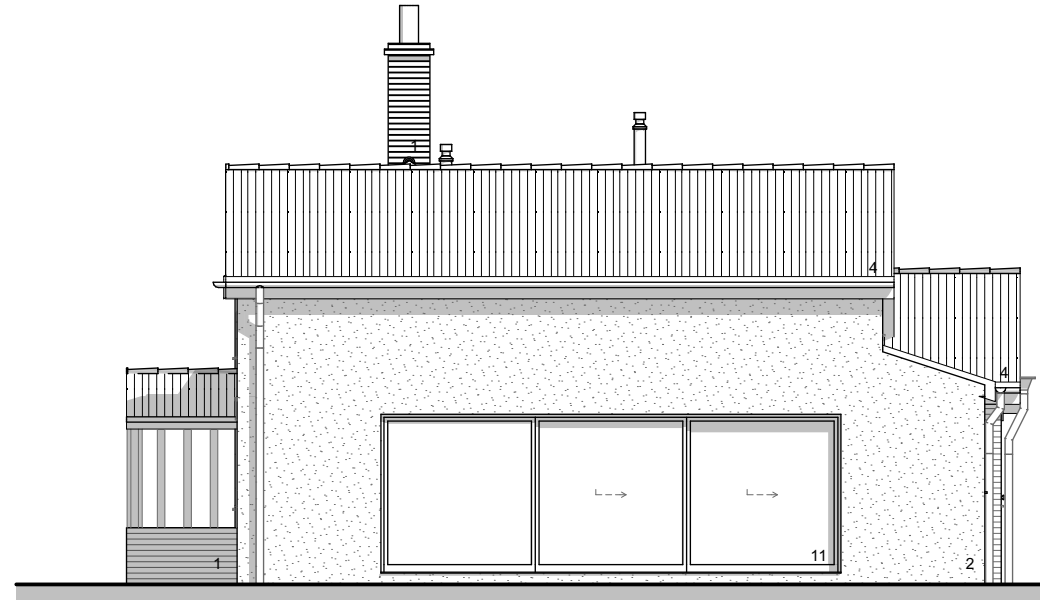


Proposed East Elevation



Proposed North Elevation

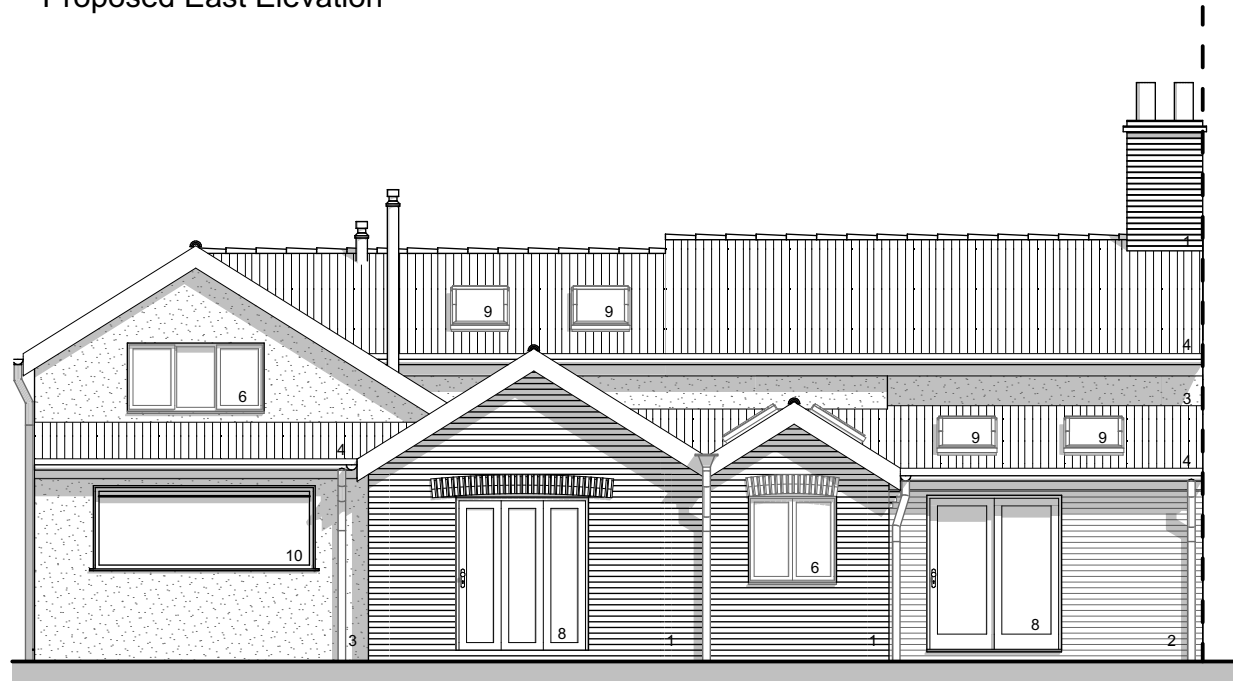

Proposed West Elevation

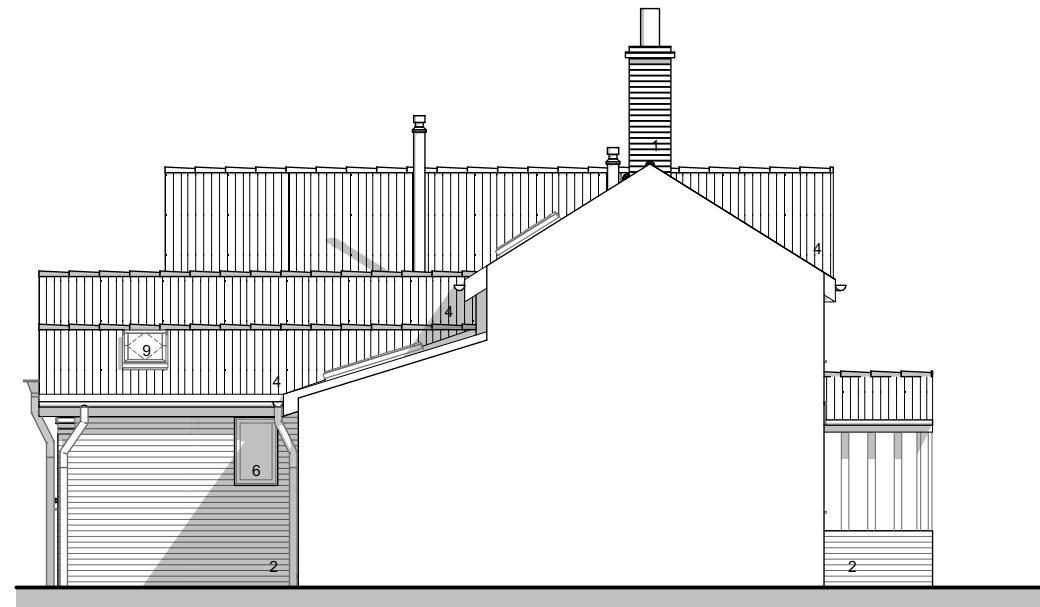

Proposed South Elevation



**Non-Material Amendment**

Date: 05-05-2023

Revision: A

Note: Minor changes to west elevation:

1. Retain existing bi-fold doors (existing kitchen).
2. Propose window in proposed kitchen (same width and head height as bi-fold doors previously approved).

**Materials:**

1. Red Facing Brick
2. Painted Brick
3. Painted Render
4. Clay Pantil
5. Slate Tile
6. uPVC Glazed Window, Painted RAL 6021
7. uPVC Glazed Door
8. Timber Glazed Door
9. Roof Window
10. Powder Coated Aluminium Glazed Window
11. Powder Coated Aluminium Glazed Door



T: 01603 713 528 E: hello@sastudio.co.uk W: sastudio.co.uk

**PLANNING**

Site: Hill Farm Cottage Rectory Road NR35 2BT		Title: Proposed Elevations			
Job No: 7.178	Drg No: PRE-06A	Scale: 1:100@A3	Drawn By: MS	Checked By: SS	

© SA ARCHITECTURAL SERVICES This drawing must not be reproduced in any form without prior written agreement