



MELANIE WILLIAMS
ARCHITECTURE + BESPOKE INTERIORS

MELANIE WILLIAMS LIMITED

α: THE STUDIO, COURT FARM
ARLESCOTE
OX17 1DQ

t: 07989 597264
e: INFO@MELANIEWILLIAMS.CO.UK

Project

5 THE GRANGE
KINGHAM
CHIPPING NORTON
OX7 6XY

Drawing

EXISTING ROOF PLAN

Job Number
MW_123

Drawn by
MW

Drawing No.


A102.02

Scale of A3
1:100

Date
MAY 2023

Checked by

Copyright MW. No implied licence exists. This drawing should not be used to calculate areas for the purposes of valuation. Do not scale this drawing. All dimensions to be checked on site by the contractor and such dimensions to be their responsibility. All work must comply with relevant British Standards and Building Regulations requirements. Drawing errors and omissions to be reported to the architect/designer.

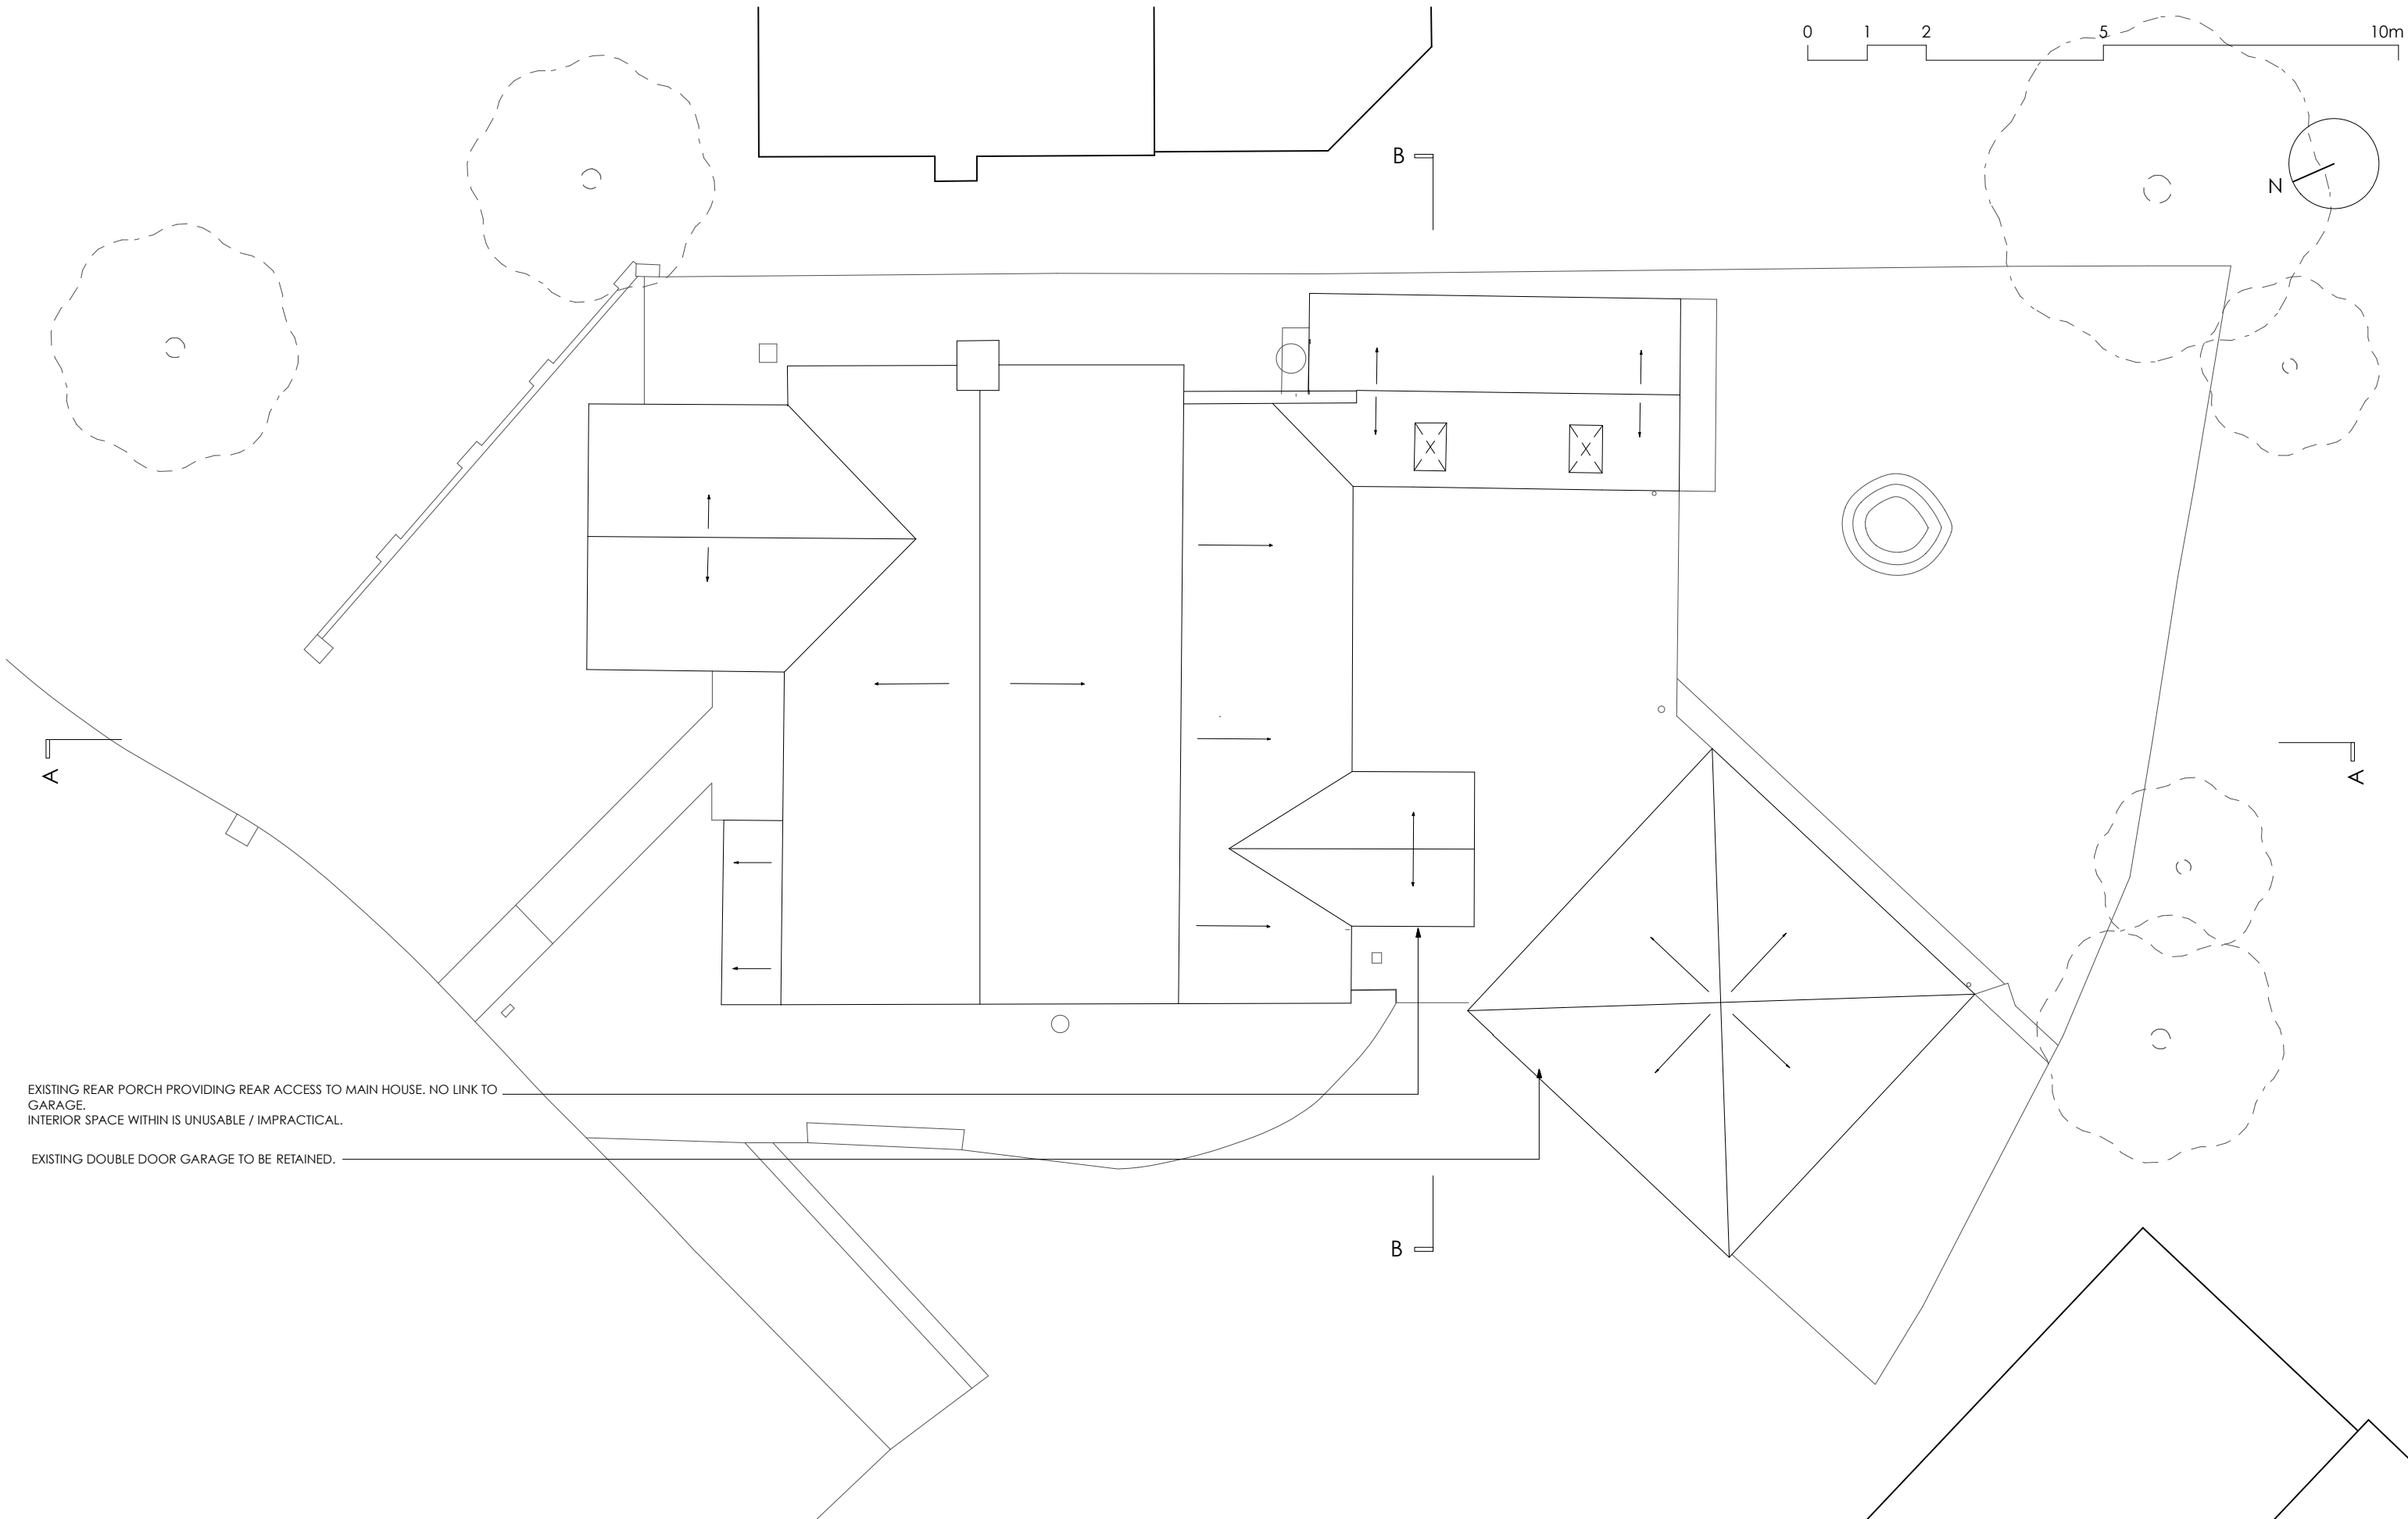

EXISTING REAR PORCH PROVIDING REAR ACCESS TO MAIN HOUSE. NO LINK TO GARAGE. INTERIOR SPACE WITHIN IS UNUSABLE / IMPRACTICAL.

EXISTING DOUBLE DOOR GARAGE TO BE RETAINED.