

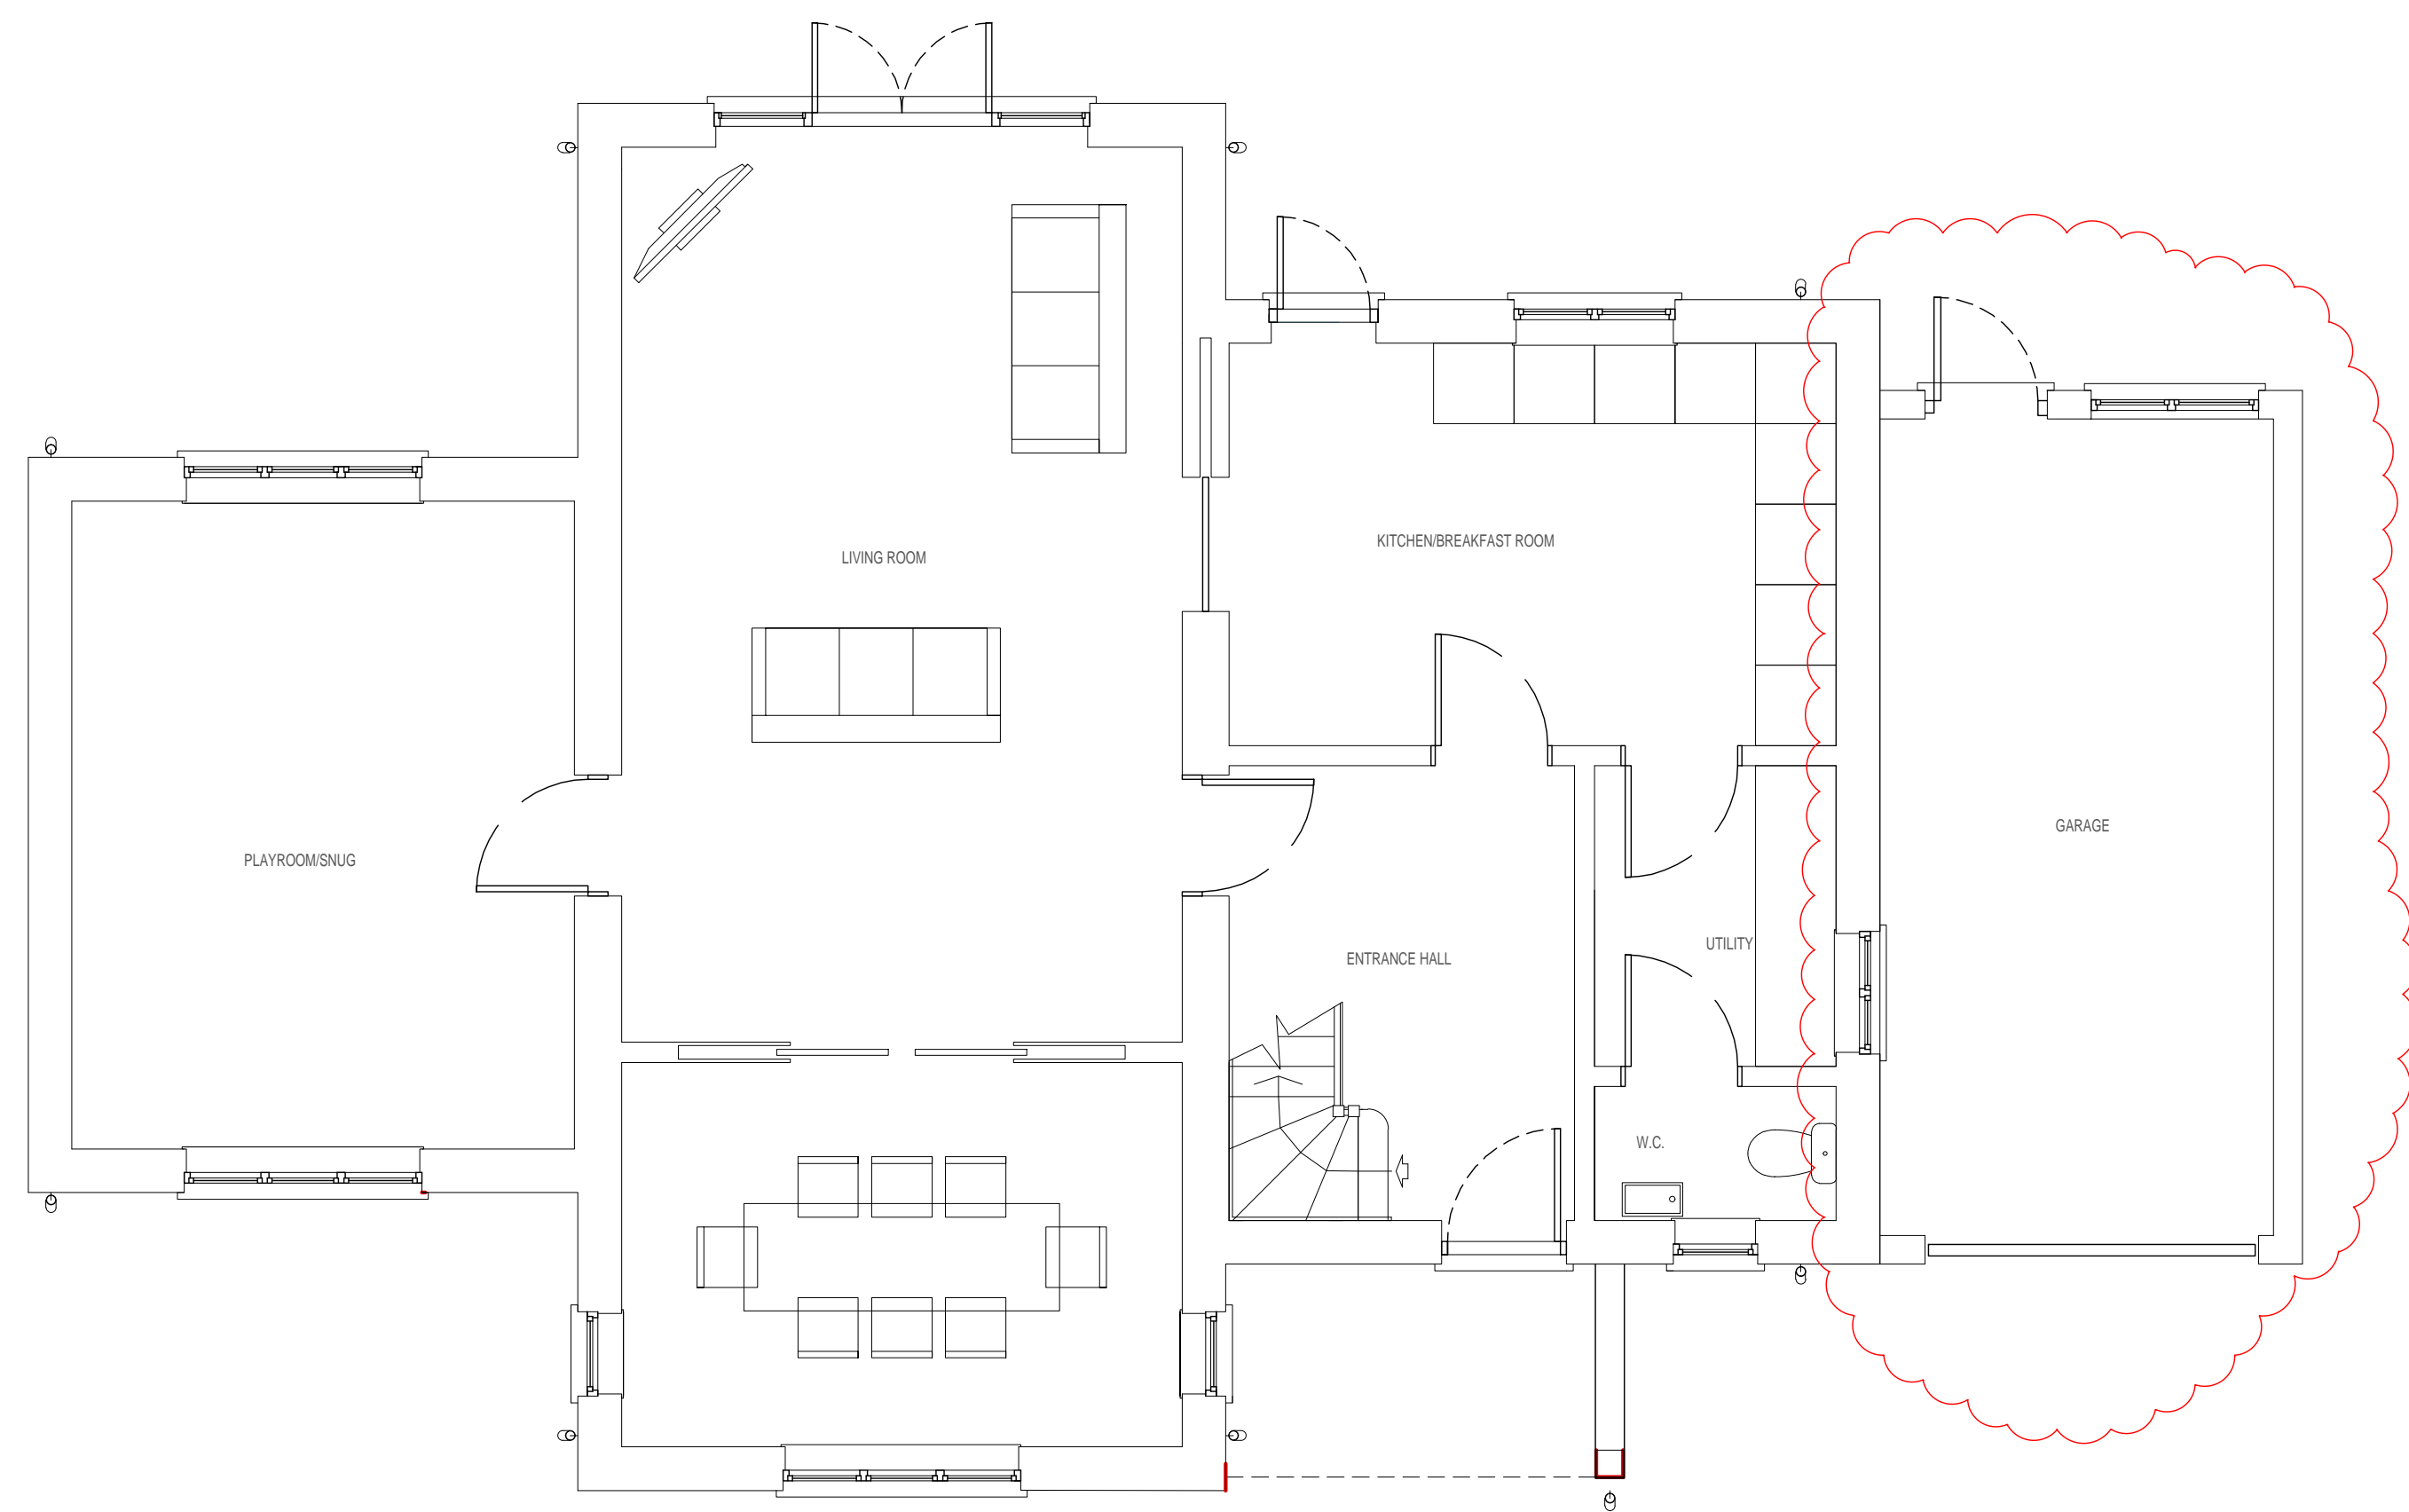


FIRST FLOOR PLAN
81.2 sqm

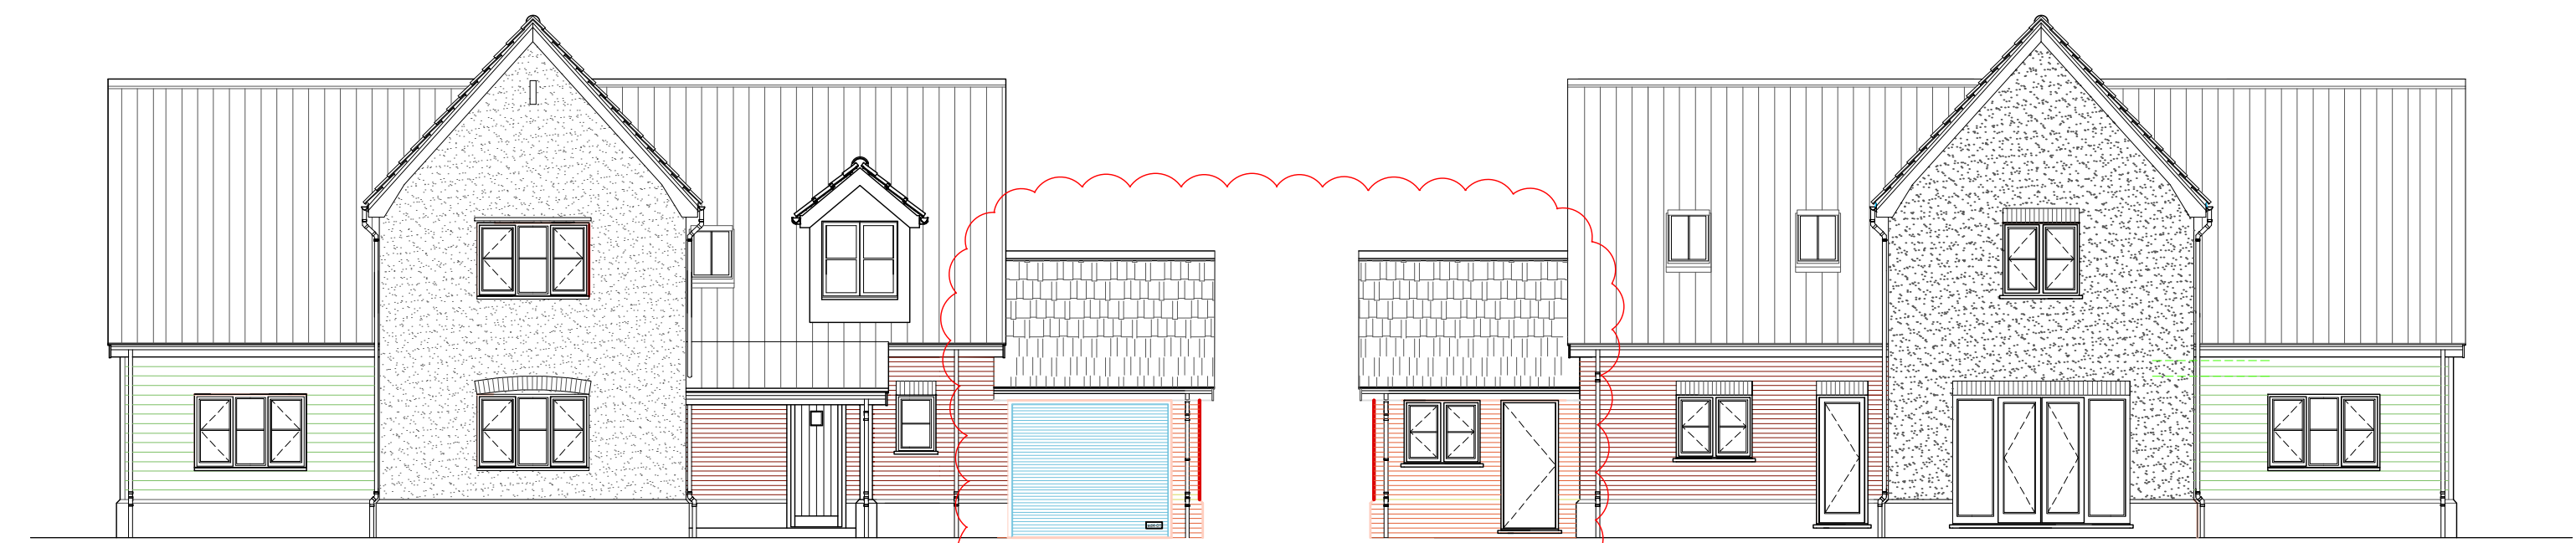


GROUND FLOOR PLAN
90 sqm

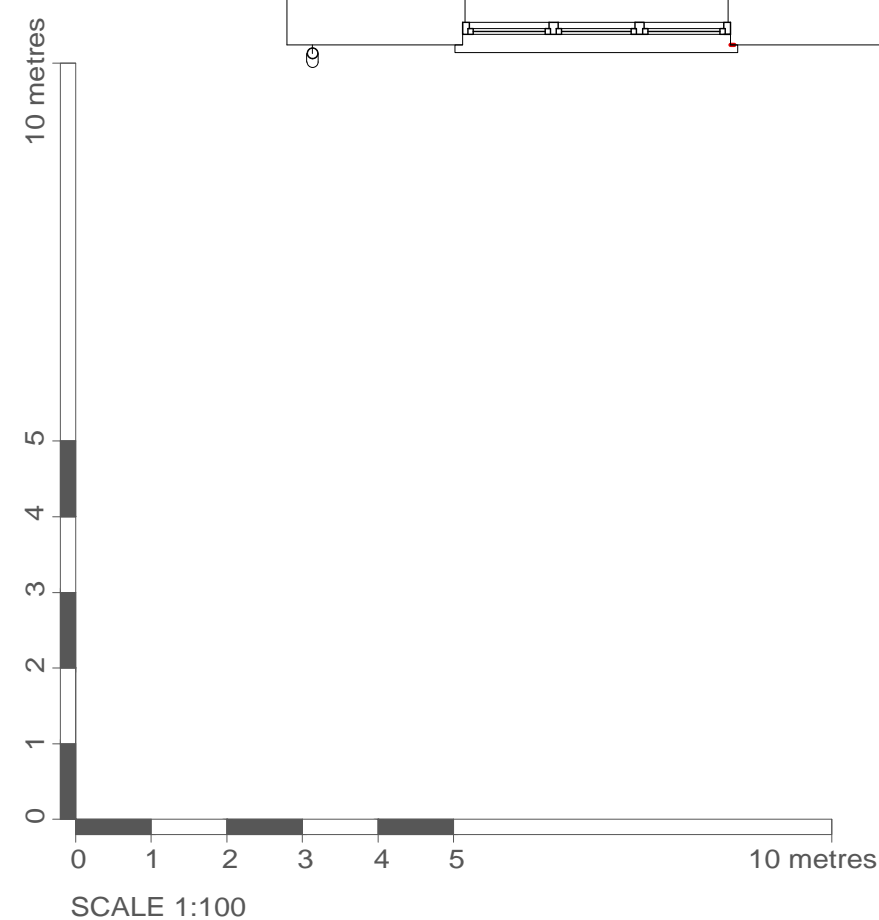

NORTH EAST ELEVATION

SOUTH WEST ELEVATION

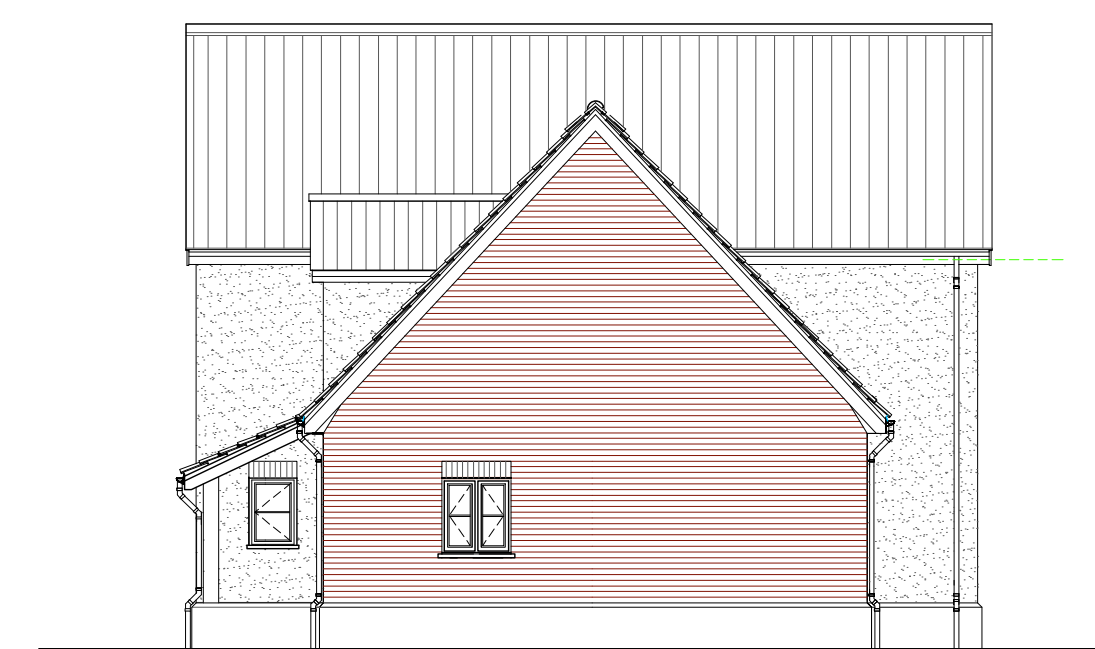

NORTH WEST ELEVATION



SOUTH EAST ELEVATION

- CLAY HALF-ROUND RIDGE TILES
- PANTLE ROOF
- WHITE BARGE BOARDS
- WHITE FACIAS GUTTERING AND DOWNPIPES
- WHITE UPVC WINDOWS
- PAINTED RENDERED FACADE WEATHER BOARDING
- PROJECTING BRICKWORK PLINTH IN FACING BRICKS

Clouded notes are variations to the proposal submitted by Peter Wells Architects for Chapter Build Group March 2022 Drawing number PW 1241-PL02

Date	Revision	Description	Drawn	Checked
Project:		Redevelopment of Home Farm Works, Bedfield IP13 7EE		
Client:		Chapter Build Group		
Drawing Title:		Corner plot 1 – Plans and elevations		
Drawing Number:		PW1241-PL62		
Drawing Status:		Planning	Drawn By:	jra
Scale:		1:50 (at A1)	Date:	02/05/2023

Peter Wells Architects

Ferry Quay House, Ferry Quay, Woodbridge, Suffolk, IP12 1BW
+44 (0)1394 799 299
info@peterwellsarchitects.co.uk
peterwellsarchitects.co.uk

DISCLAIMER: This drawing was prepared for the Client, Project & Site stated below and for the purposes set out in the Project Particulars. Peter Wells Architects accepts no responsibility whatsoever should the drawing be used by any other person, on any other site or for any other purpose than those stated. This drawing is to be read in conjunction with all relevant drawings and specifications. ALL MEASUREMENTS ARE TO BE CHECKED ON SITE AND ANY DISCREPANCIES REPORTED TO PETER WELLS ARCHITECTS Copyright Peter Wells Architects 2022