





Proposed Front / East Elevation
1 : 100

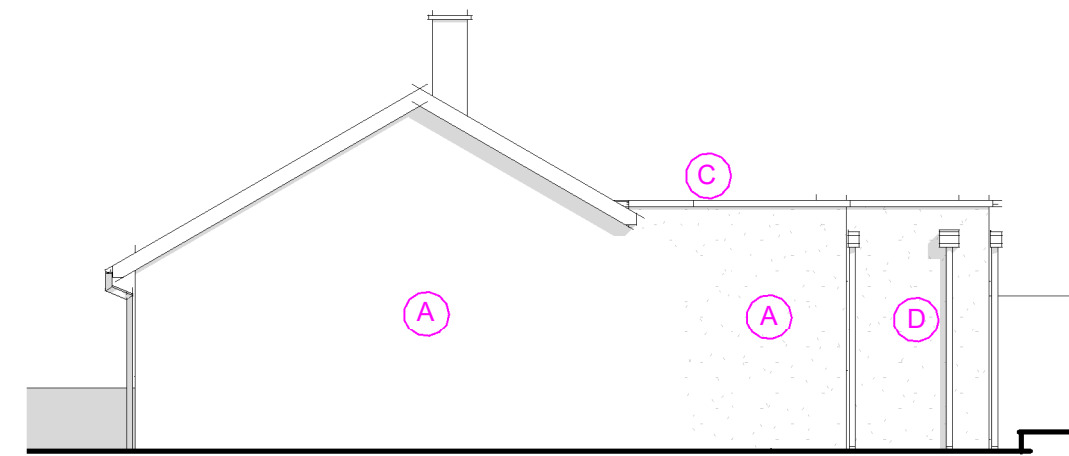


Proposed Side / North Elevation
1 : 100


- A Rendered walls
- B Grey windows and doors
- C Grey coping
- D Grey rainwater goods
- F Grey roof membrane

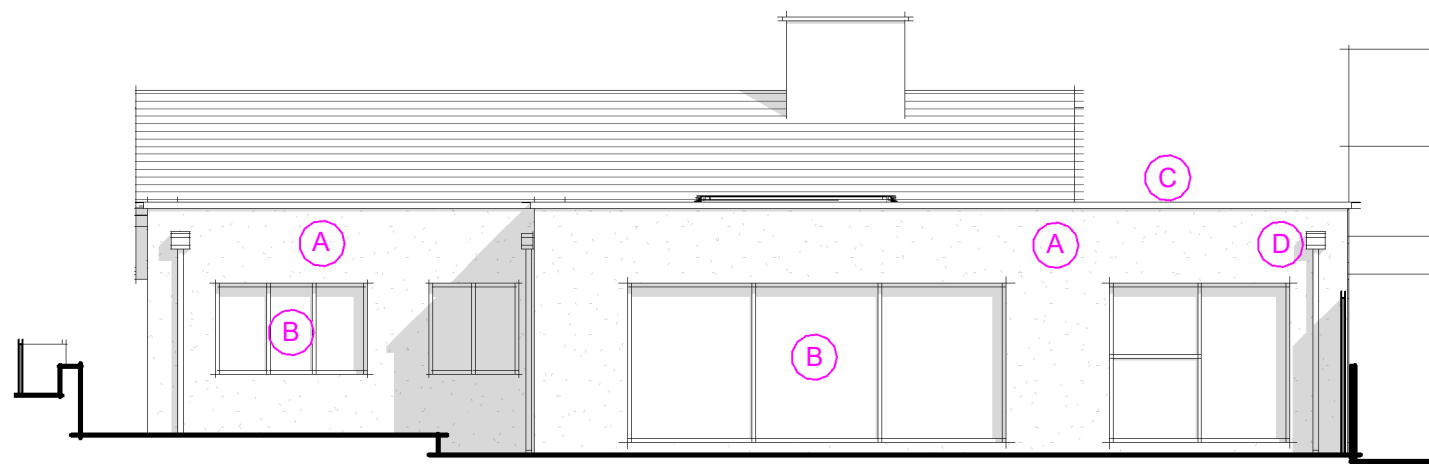

Proposed Rear / West Elevation
1 : 100

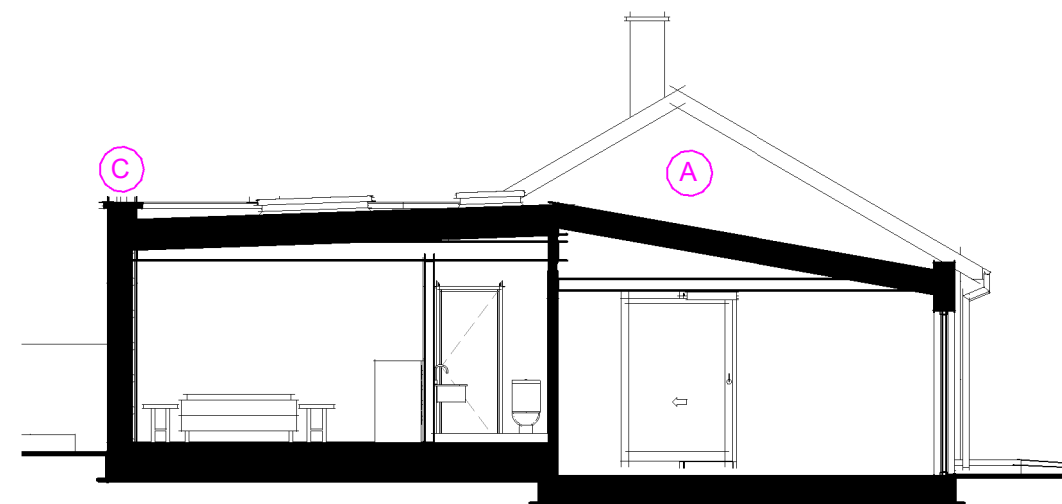


Proposed Section / South Elevation
1 : 100

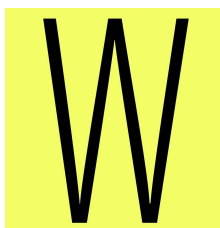

No.	Description	Date

This drawing may be scaled for the purposes of Planning Applications, Land Registry and for Legal plans where the scale bar is used, and where it verifies that the drawing is an original or an accurate copy. It may not be scaled for construction purposes. Always refer to figured dimensions. All dimensions are to be checked on site. Discrepancies and/or ambiguities between this drawing and information given elsewhere must be reported immediately to Wall Architecture for clarification before proceeding. All drawings are to be read in conjunction with the specification and all works to be carried out in accordance with latest British Standards / Codes of Practice.

Wall Architecture
07808 718995
tom@wallarchitecture.co.uk
18 Cleeve Avenue, Downend, Bristol, BS16 6BT

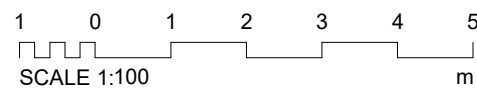

STATUS
PLANNING

PROJECT
Rear extensions and works to garage at No.1 Cadbury Lane, Weston-in-Gordano, BS20 8PT

SHEET
Proposed Elevations

CLIENT		Paul Bird	
Date	-	Project number	Scale (@ A3)
Drawn by	TW	0151	1 : 100
Checked by	TW	DRAWING NUMBER	REV
		0300	