



— Site Boundary
 — Ownership Boundary



Site Plan Existing
 1 : 200

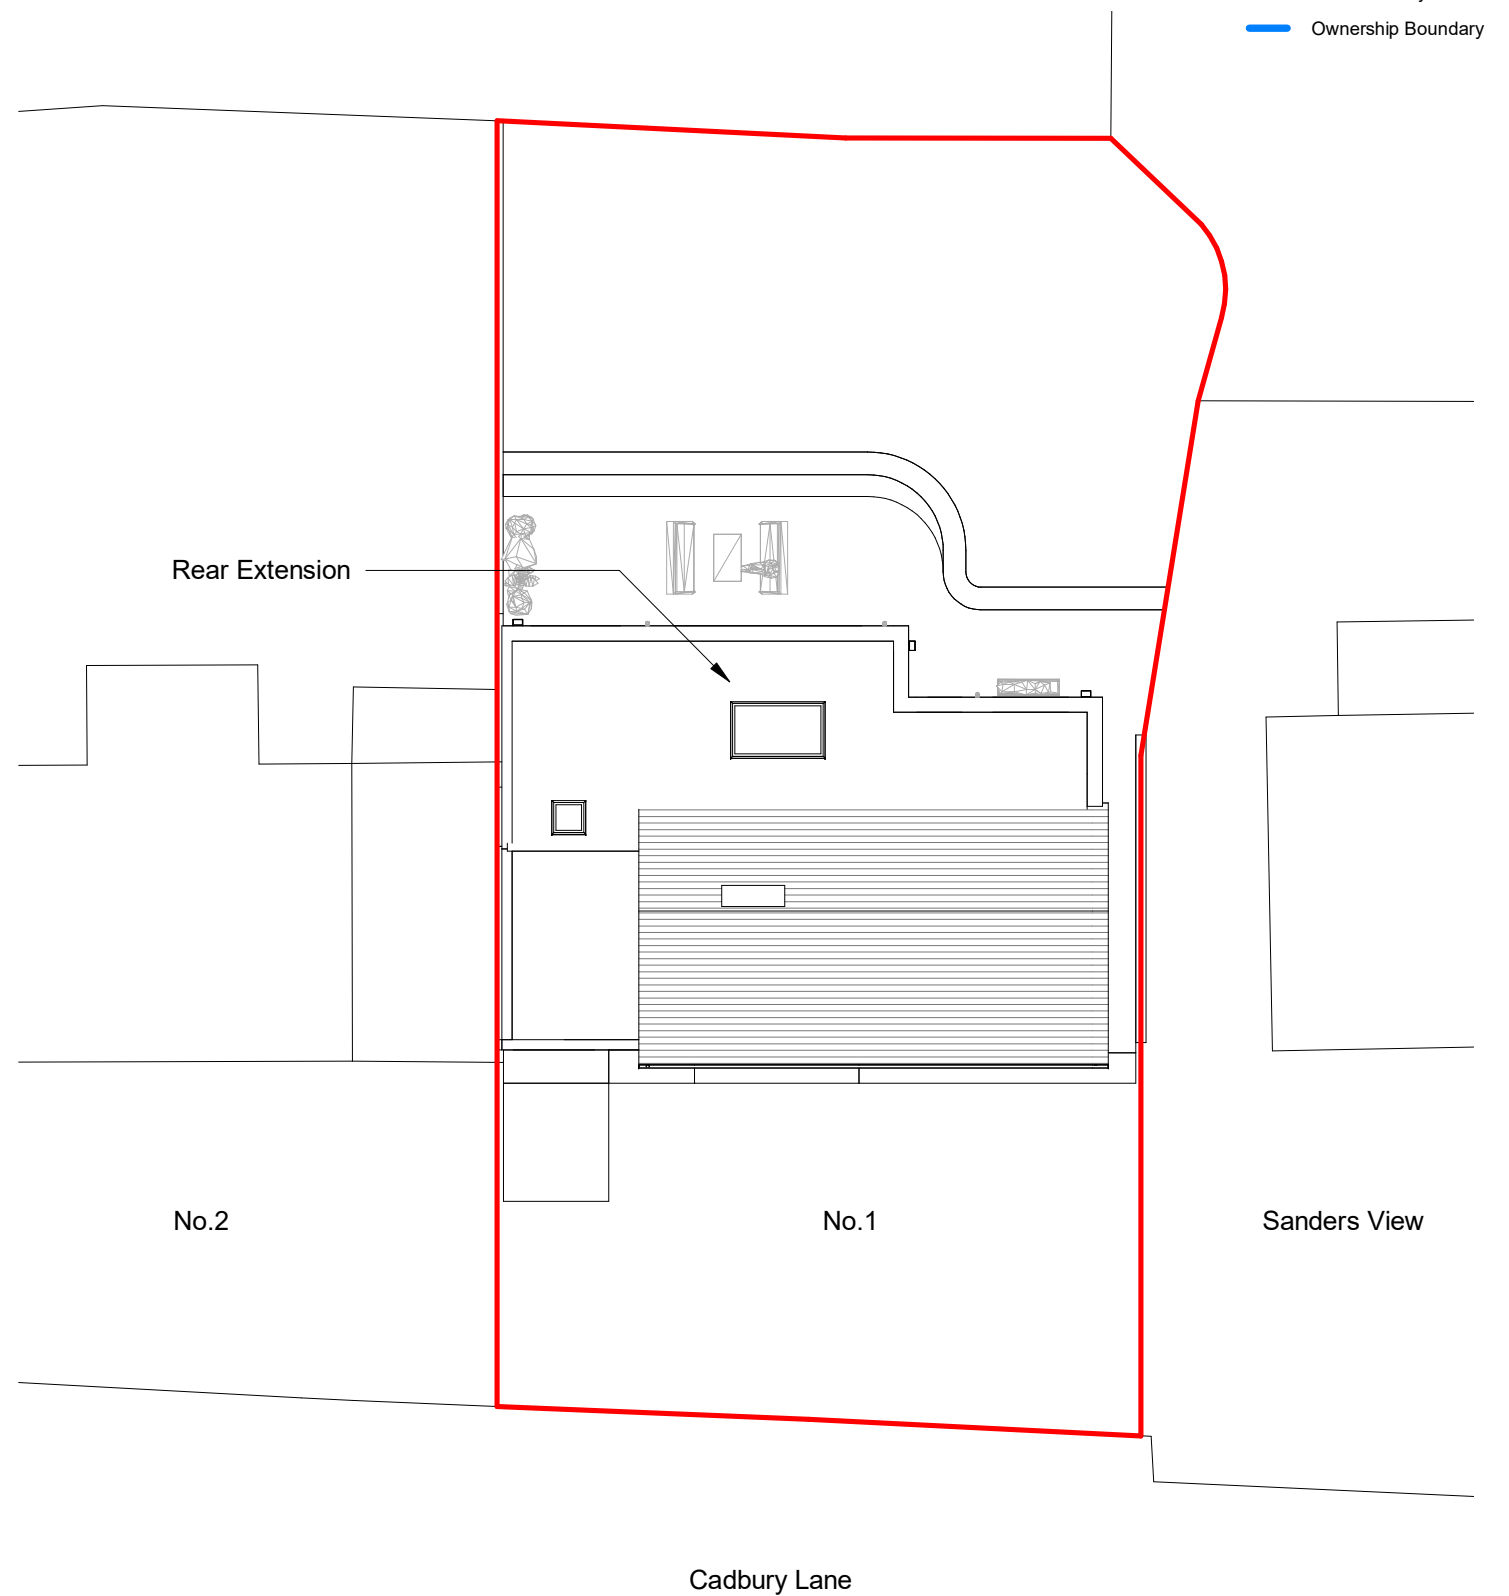


Site Plan Proposed
 1 : 200

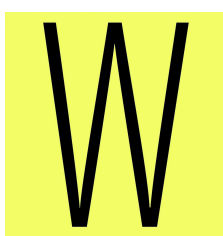


No.	Description	Date

This drawing may be scaled for the purposes of Planning Applications, Land Registry and for Legal plans where the scale bar is used, and where it verifies that the drawing is an original or an accurate copy. It may not be scaled for construction purposes. Always refer to figured dimensions. All dimensions are to be checked on site. Discrepancies and/or ambiguities between this drawing and information given elsewhere must be reported immediately to Wall Architecture for clarification before proceeding. All drawings are to be read in conjunction with the specification and all works to be carried out in accordance with latest British Standards / Codes of Practice.

Wall Architecture
 07808 718995
 tom@wallarchitecture.co.uk
 18 Cleeve Avenue, Downend, Bristol, BS16 6BT

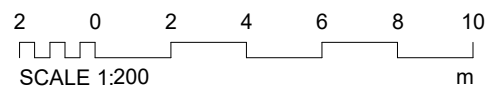

STATUS **PLANNING**

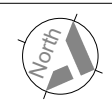

PROJECT
 Rear extensions and works to garage at No.1 Cadbury Lane, Weston-in-Gordano, BS20 8PT

SHEET
 Block Plans

CLIENT Paul Bird		
Date -	Project number 0151	Scale (@ A3) As indicated
Drawn by TW	DRAWING NUMBER 0110	REV
Checked by TW		