




**Proposed Roof Plan**

(1:50 Scale)

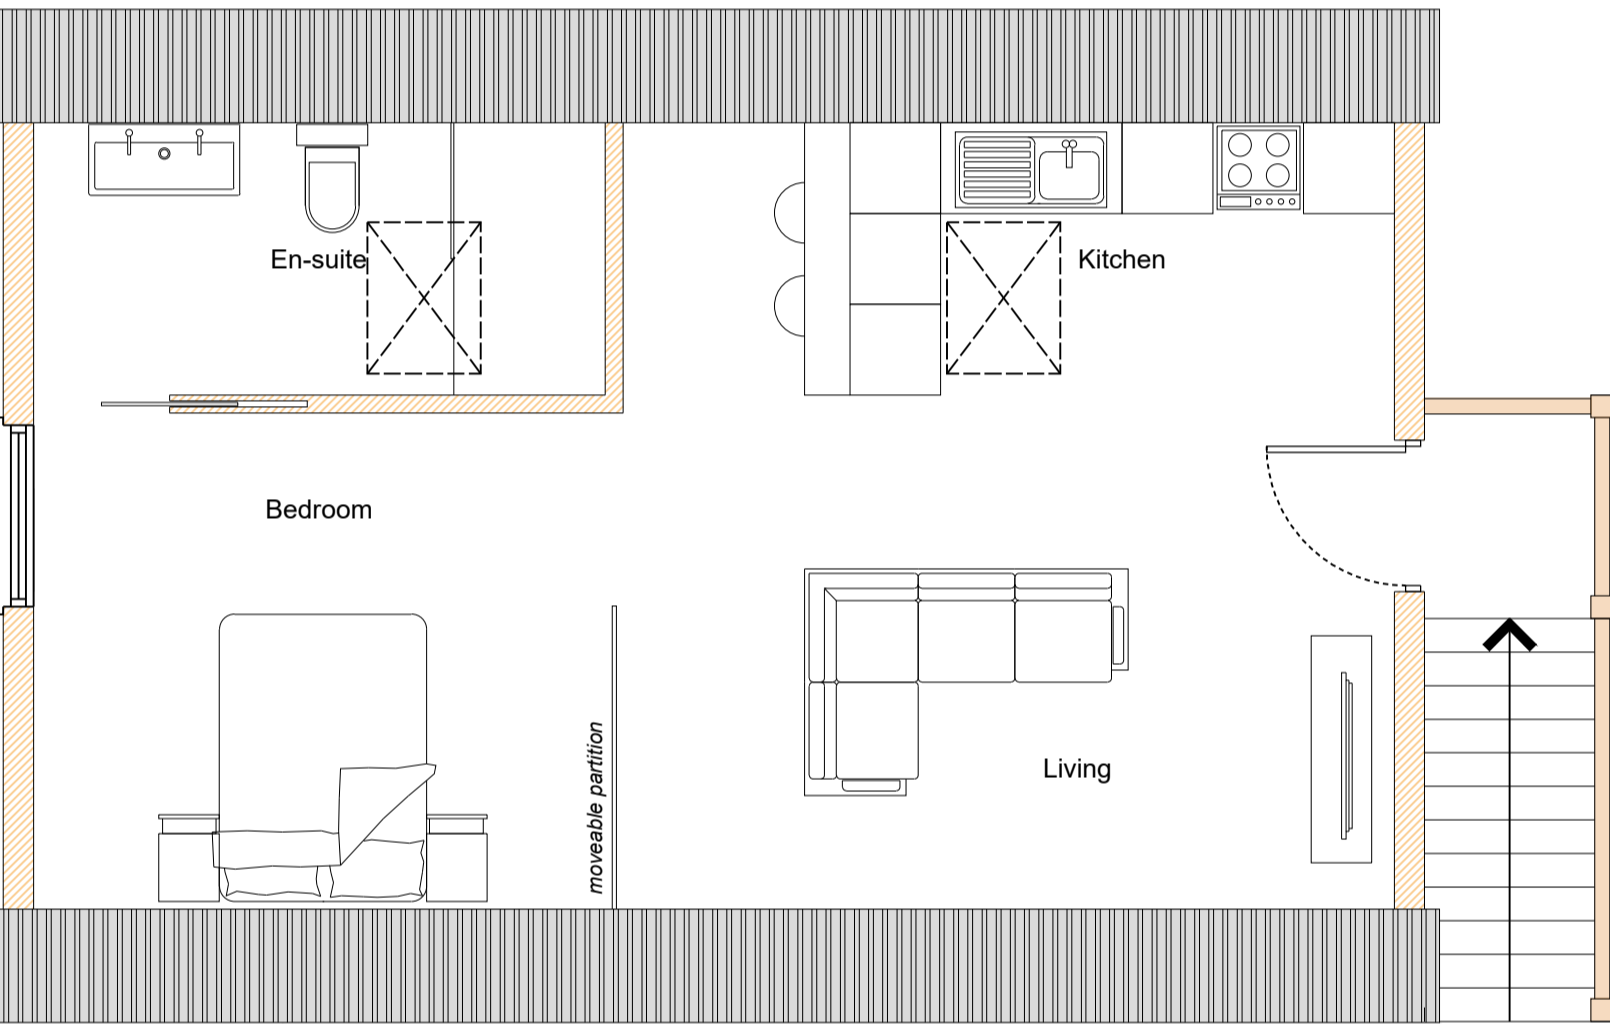


**Proposed First Floor Plan**

(1:50 Scale)

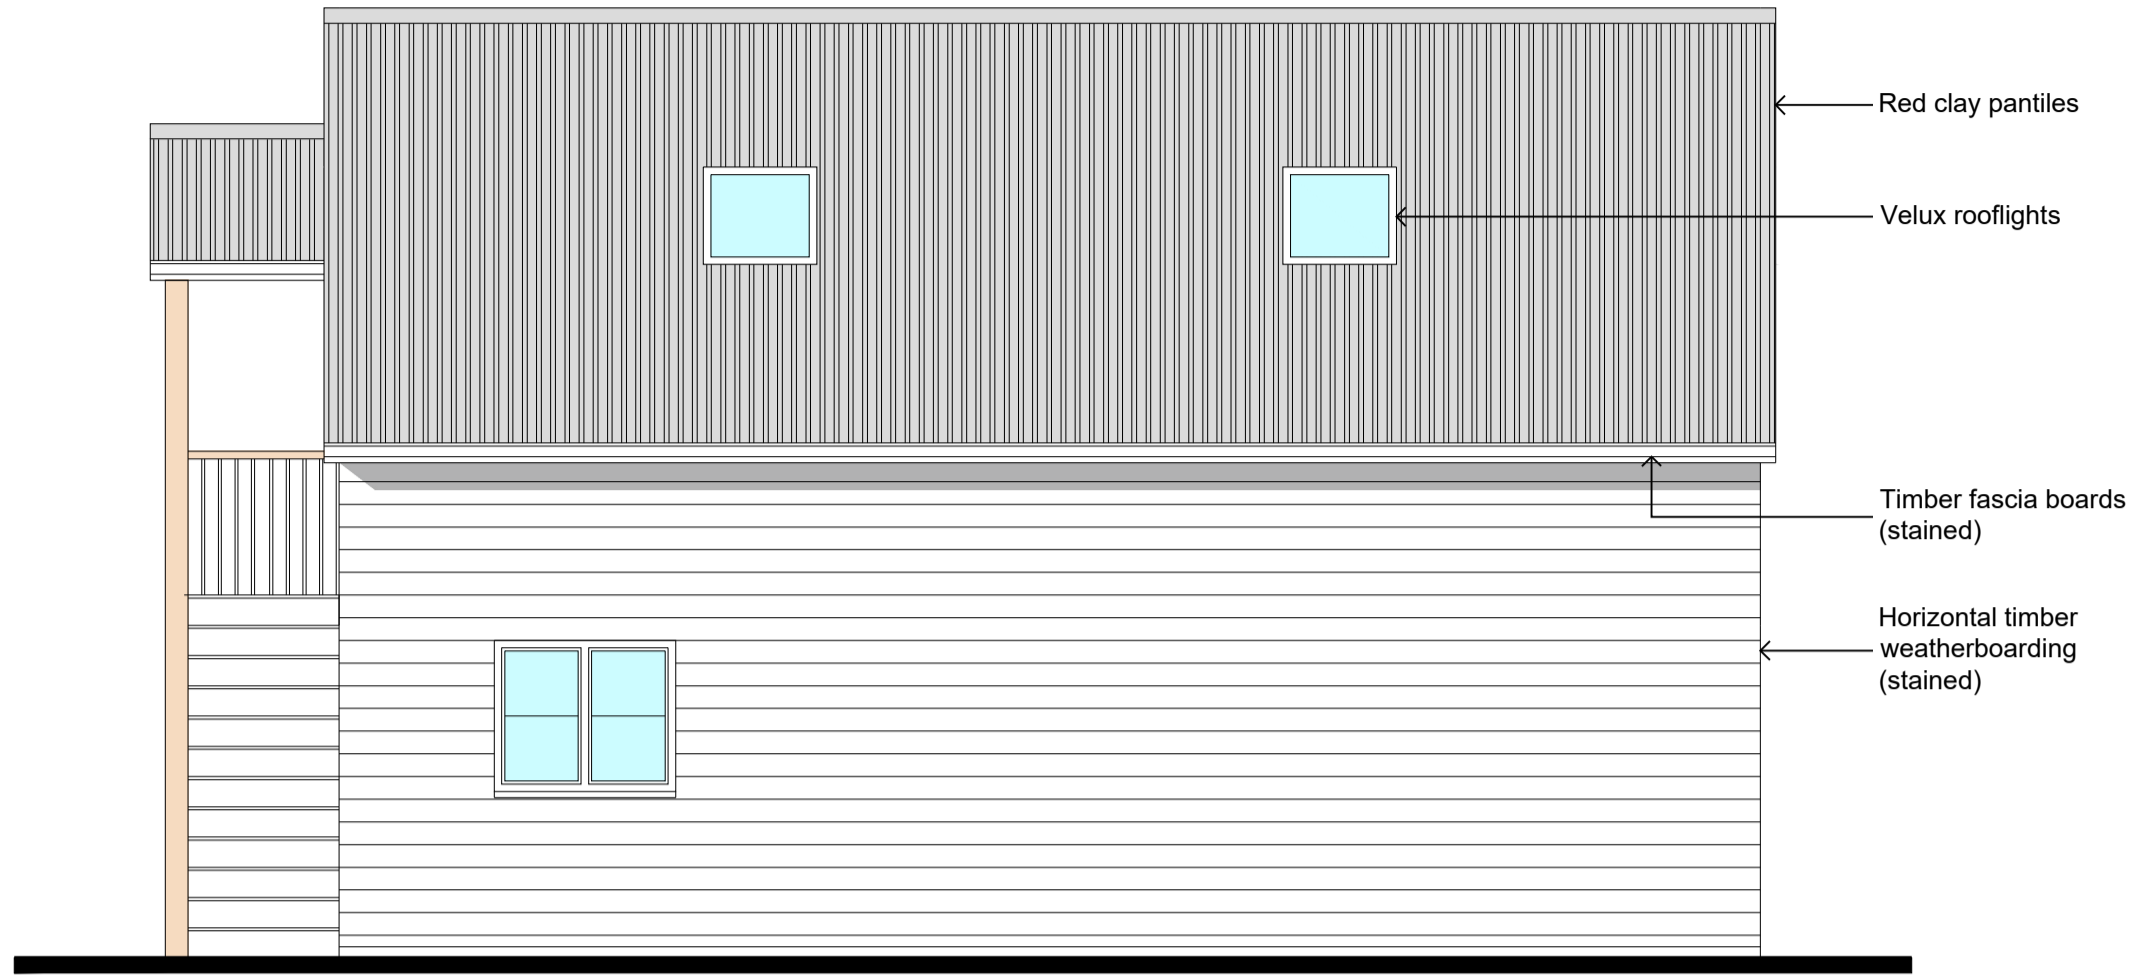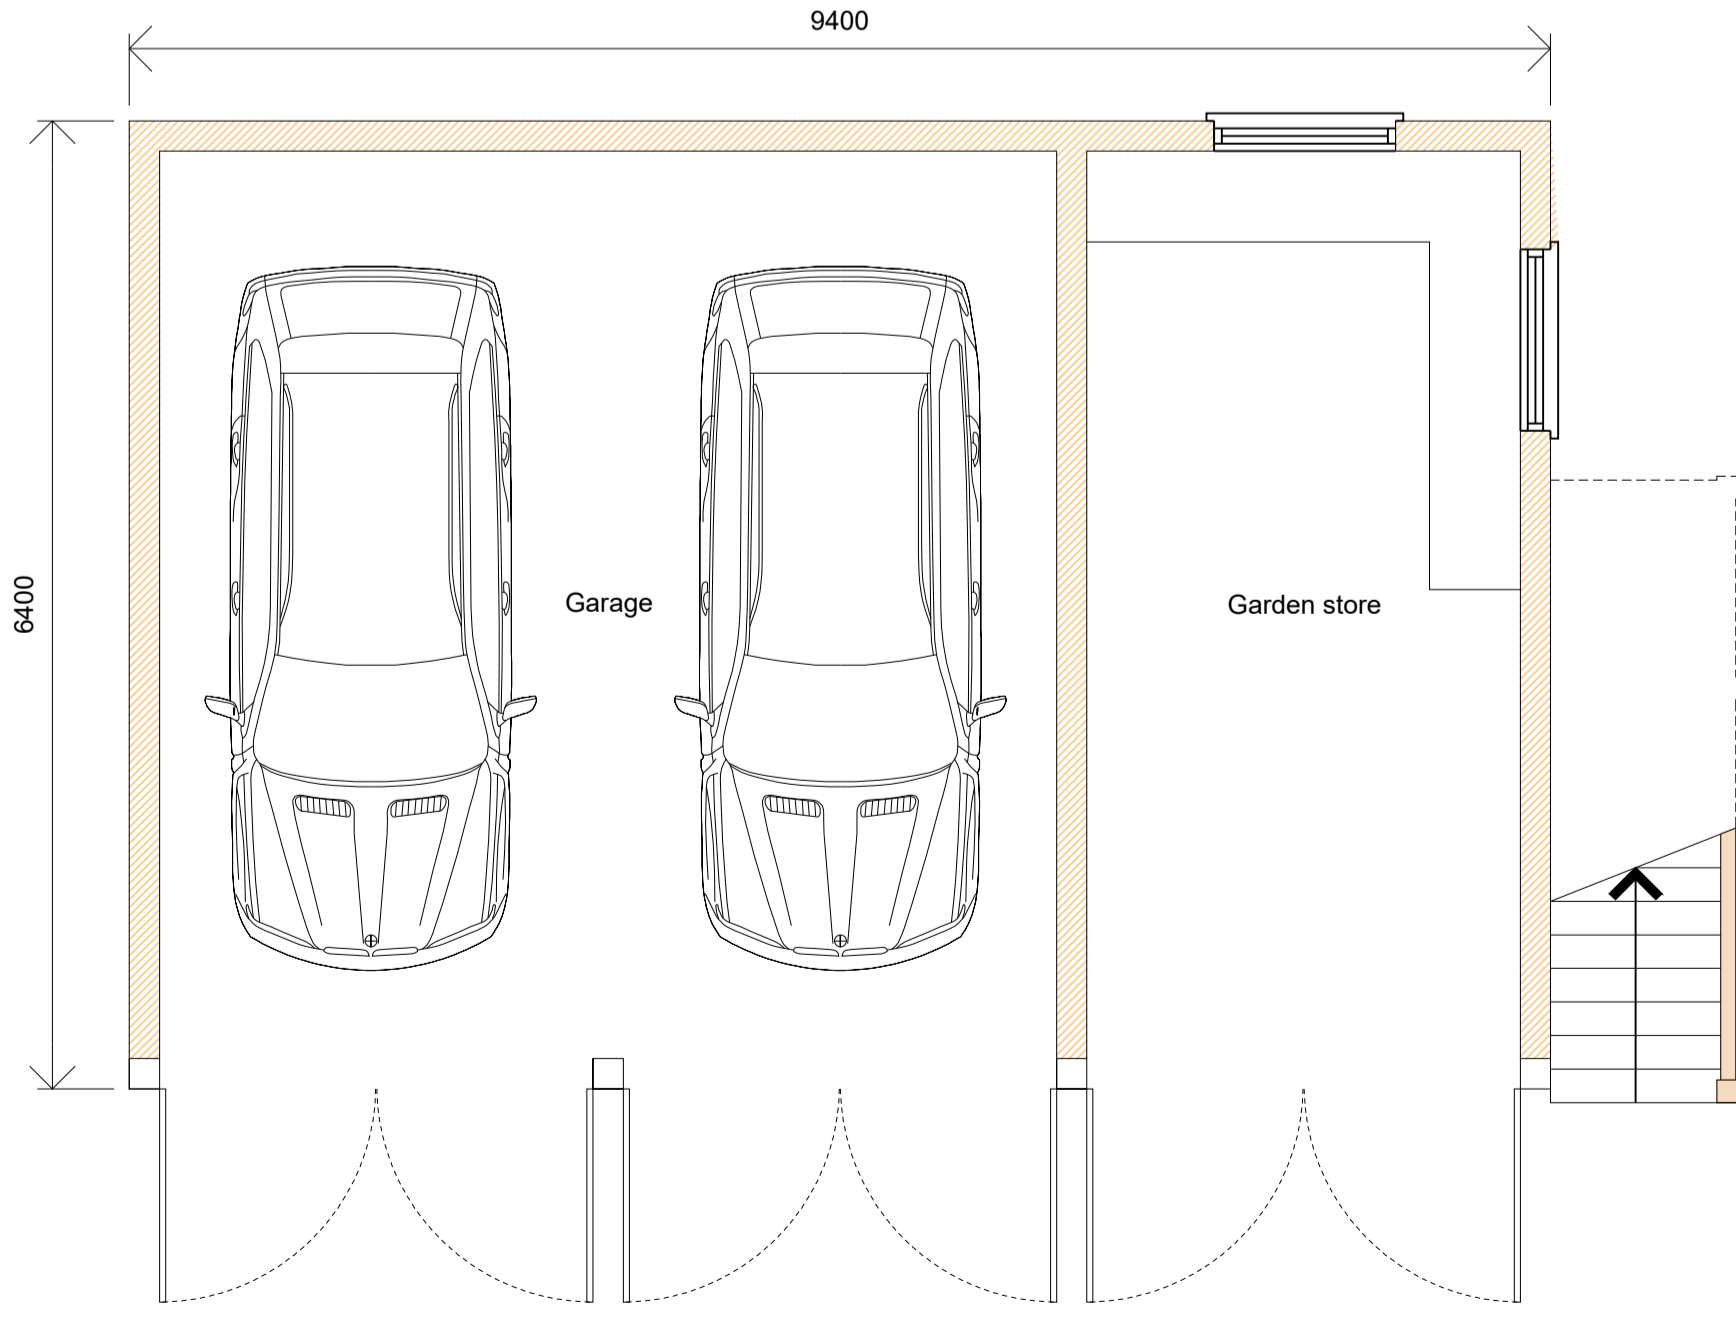


**Proposed North Elevation**

(1:50 Scale)

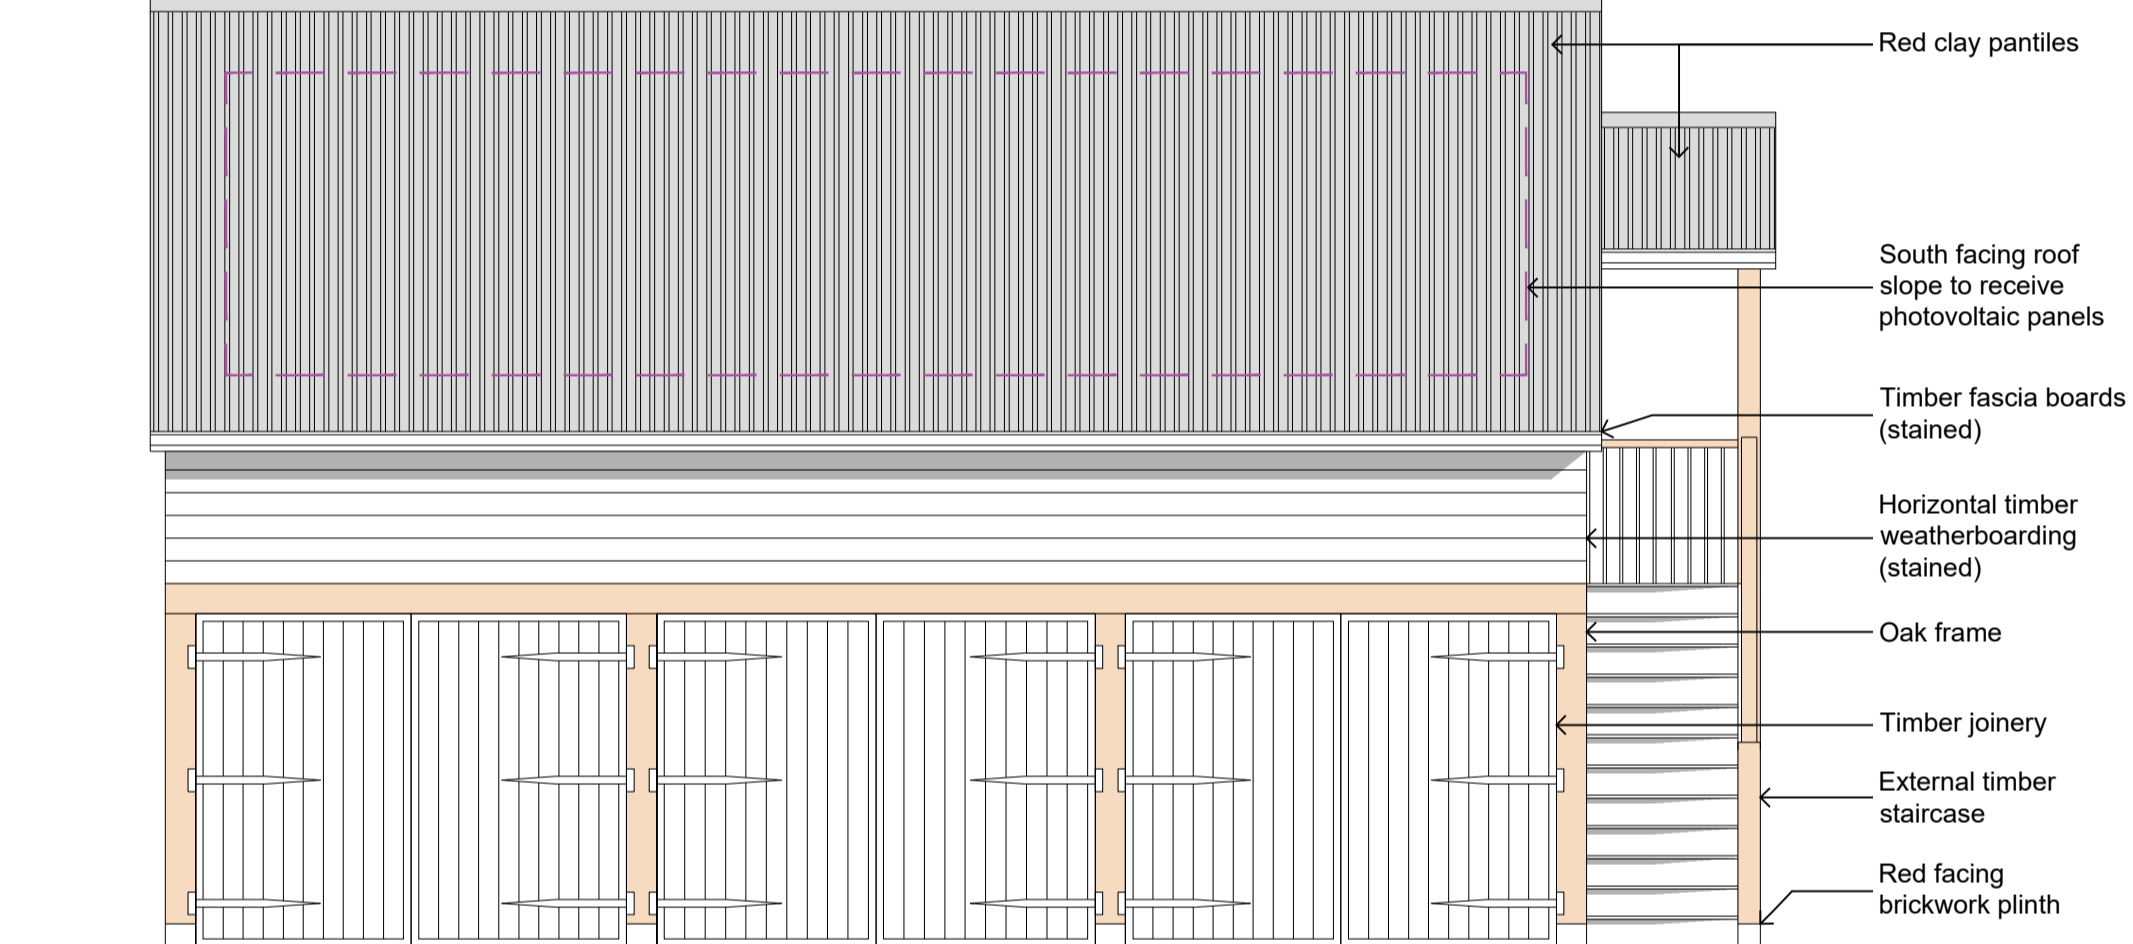

**Proposed South Elevation**

(1:50 Scale)

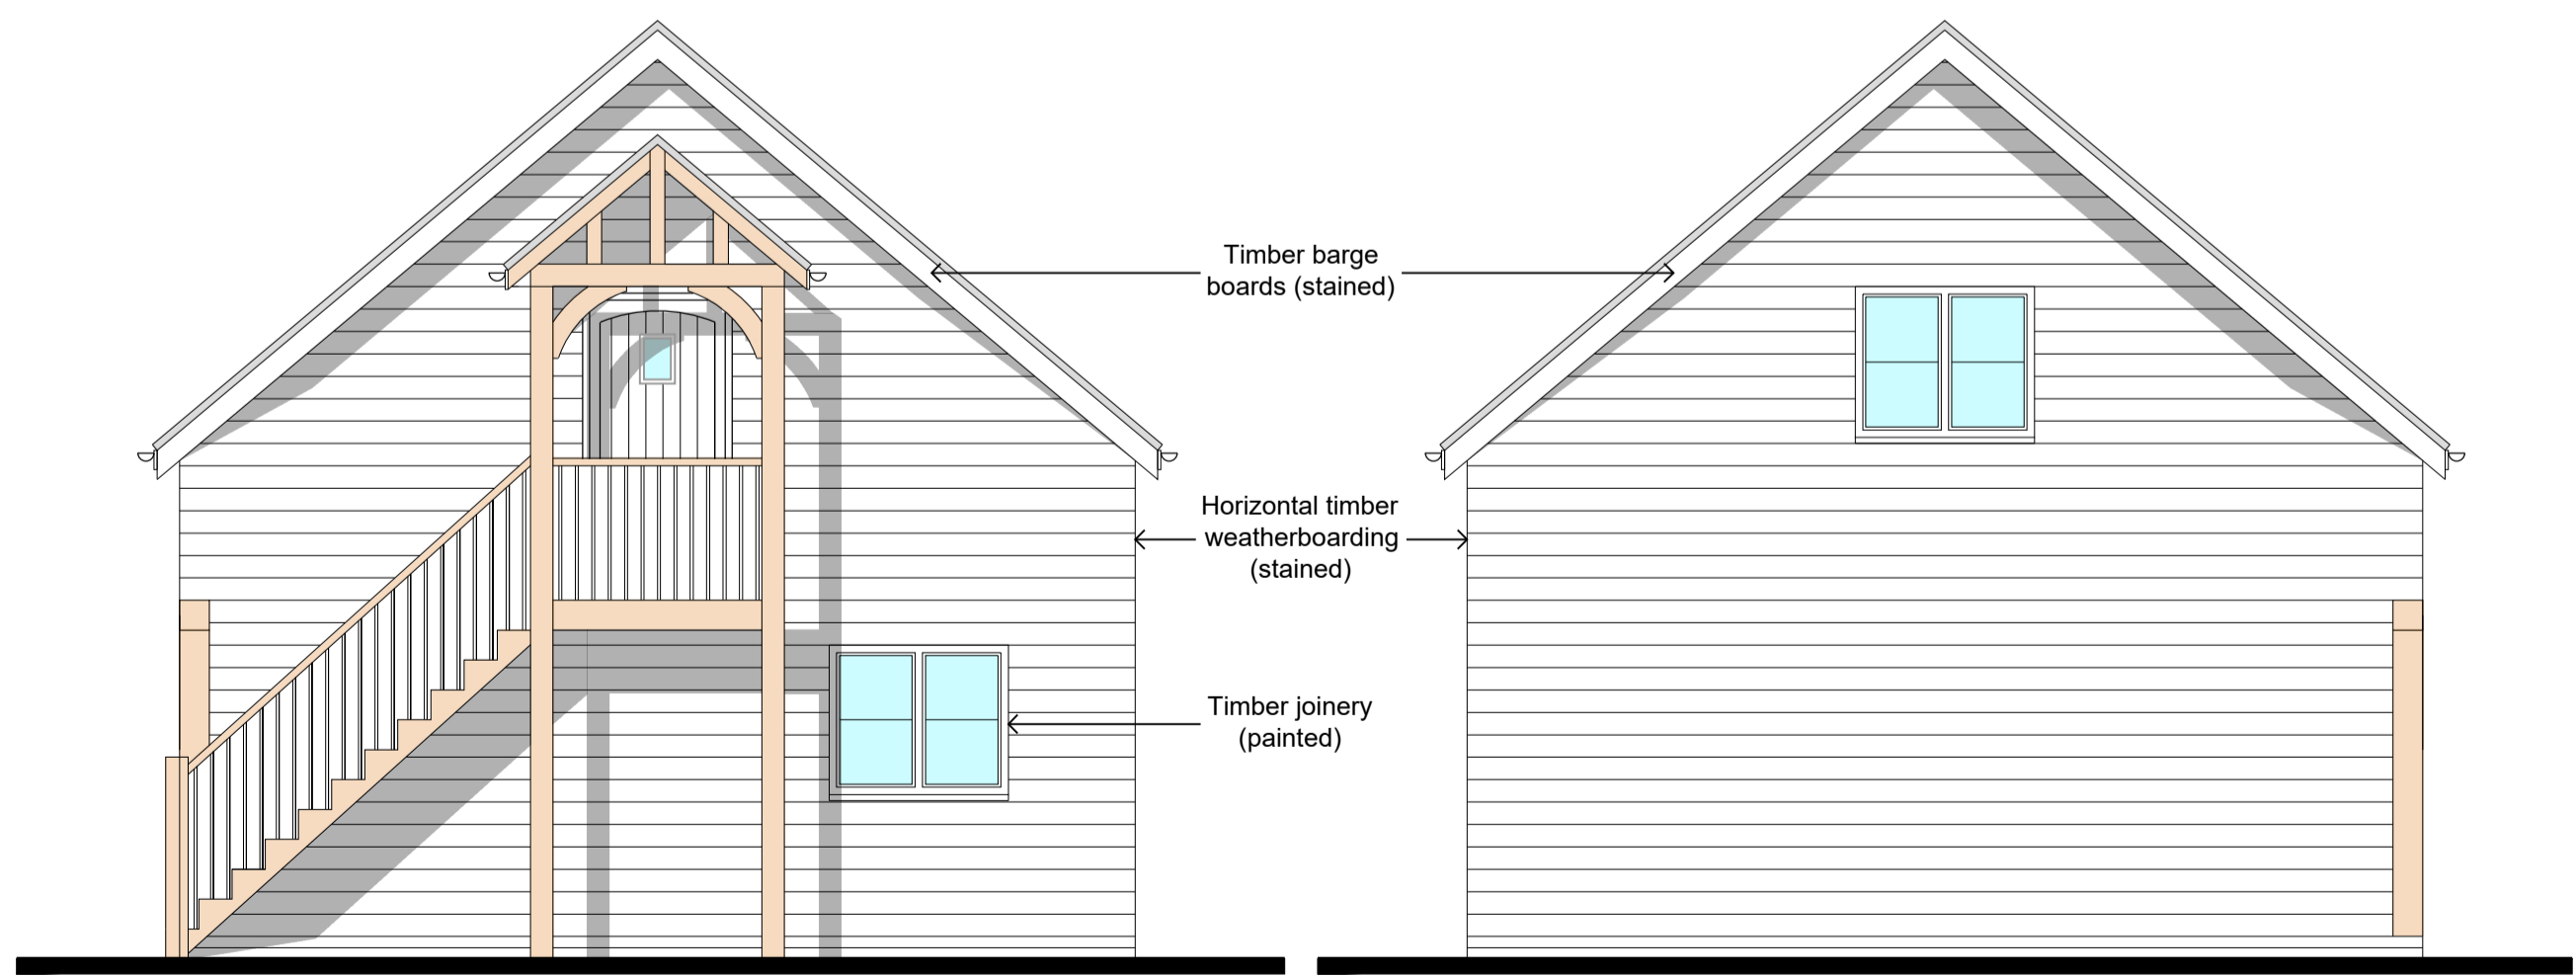

**Proposed East Elevation**

(1:50 Scale)

**Proposed West Elevation**

(1:50 Scale)

**GENERAL NOTES**

1. This drawing is to be read in conjunction with all relevant drawings, details, sketches, reports, calculations and specifications.
2. Do NOT scale from this drawing, if dimensions are not clear, contact the Engineer for verification.
3. All building setting out and dimensions to be coordinated and checked by Contractor on site prior to construction.
4. ALA Ltd to be immediately notified of any suspected omissions and/or discrepancies.

**PRELIMINARY ISSUE**

B	12-06-23	Planning Issue	DJR
A	08-09-22	Planning Issue	DJR
0	07-09-22	First Issue: PRELIMINARY	JD
Rev:	Date:	Description:	By:

**ASHLEY LARGENT ASSOCIATES LTD**  
 BUILDING DESIGN AND CONSULTING ENGINEERS  
 THE STUDIO, FAIR GREEN, DISS, NORFOLK, IP22 4BG  
 DESIGN@ALA.CO.UK  
 01379 658606

Client: **Mr & Mrs Atha**

Project: **Proposed Cart Lodge  
 Meadowside, 3 Upper street,  
 Oakley, Diss, IP21 4AX**

Drawing Title: **PLANNING  
 Proposed Floor Plans and  
 Elevations**

Drawn: **Joshua Denmark** Checked: **Dave Rogers**

Scale: **1:50 @ A1** Date: **September 2022**

Job No: **H056 / 100** Drawing No: **/ B**