
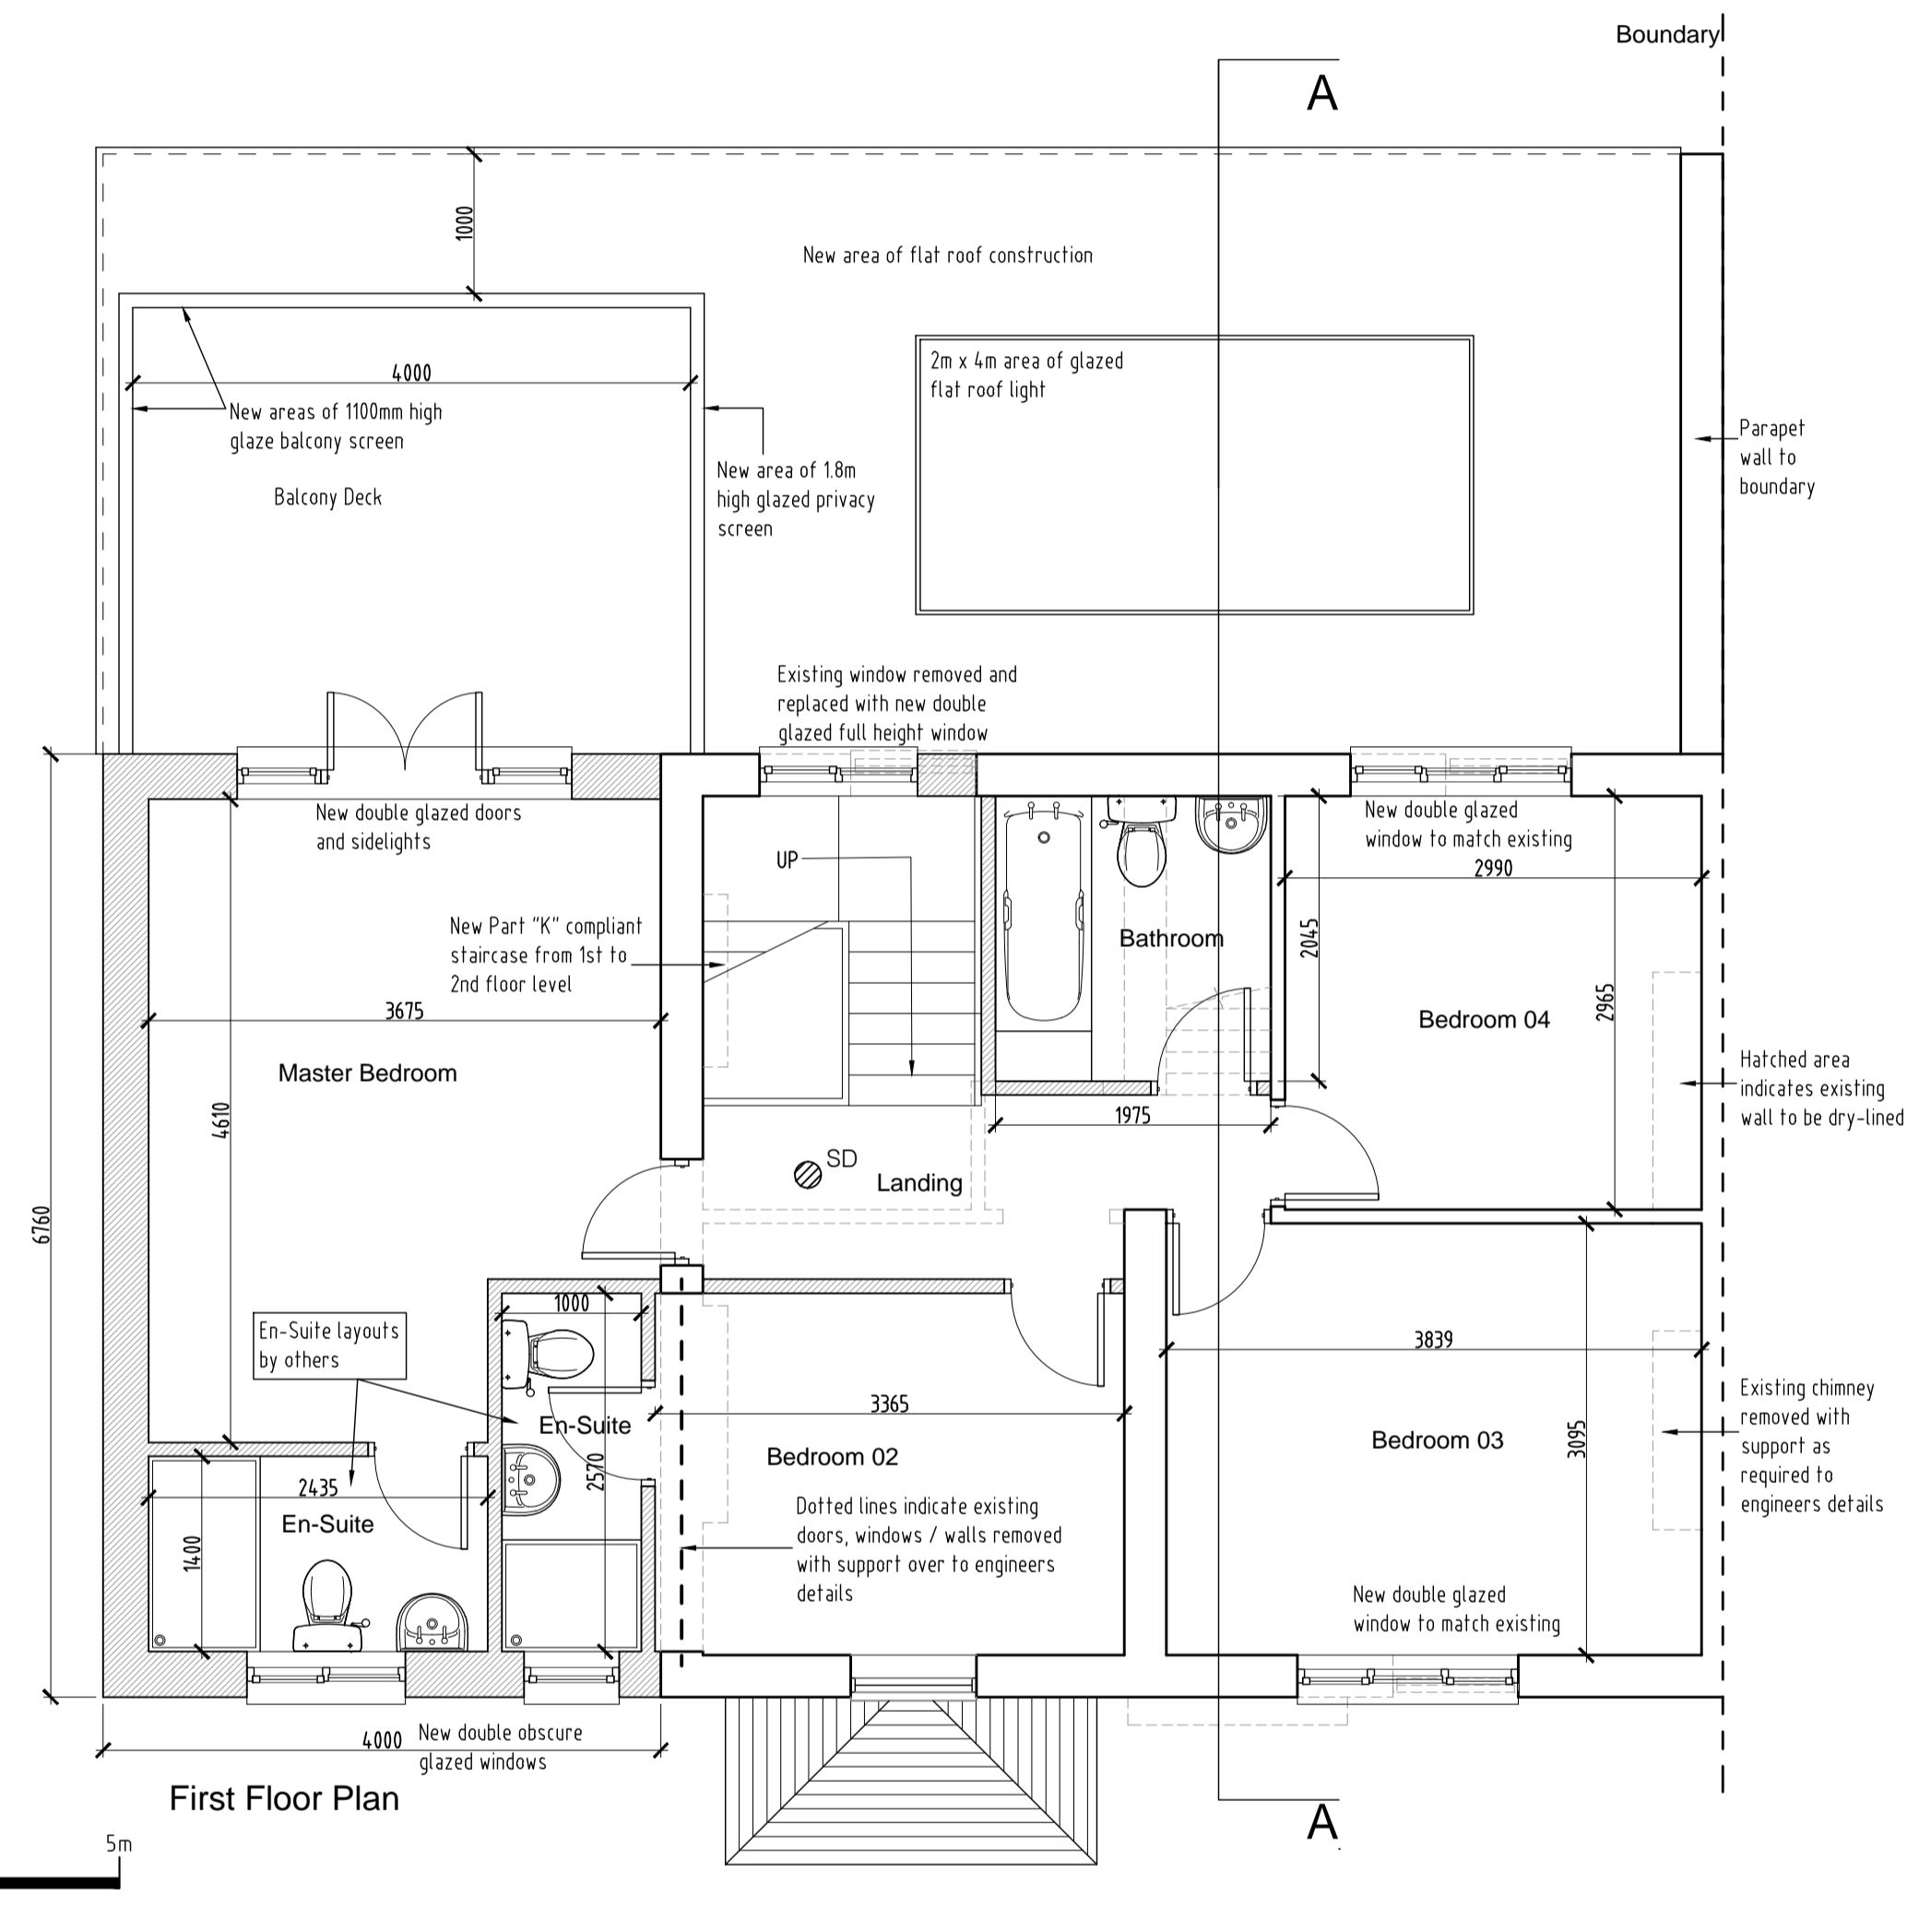


Note:-

- All dimensions where indicated are approximate and are for guidance purposes only. Actual dimensions should be checked on site.
- For proposed elevations see drawing 2023/069 - 004.
- For proposed section see drawing 2023/069 - 005.
- Contractor to assume design responsibility under CDM2015.
- Note, all structural information noted should be checked against detailed structural engineers information / calculation sheets.

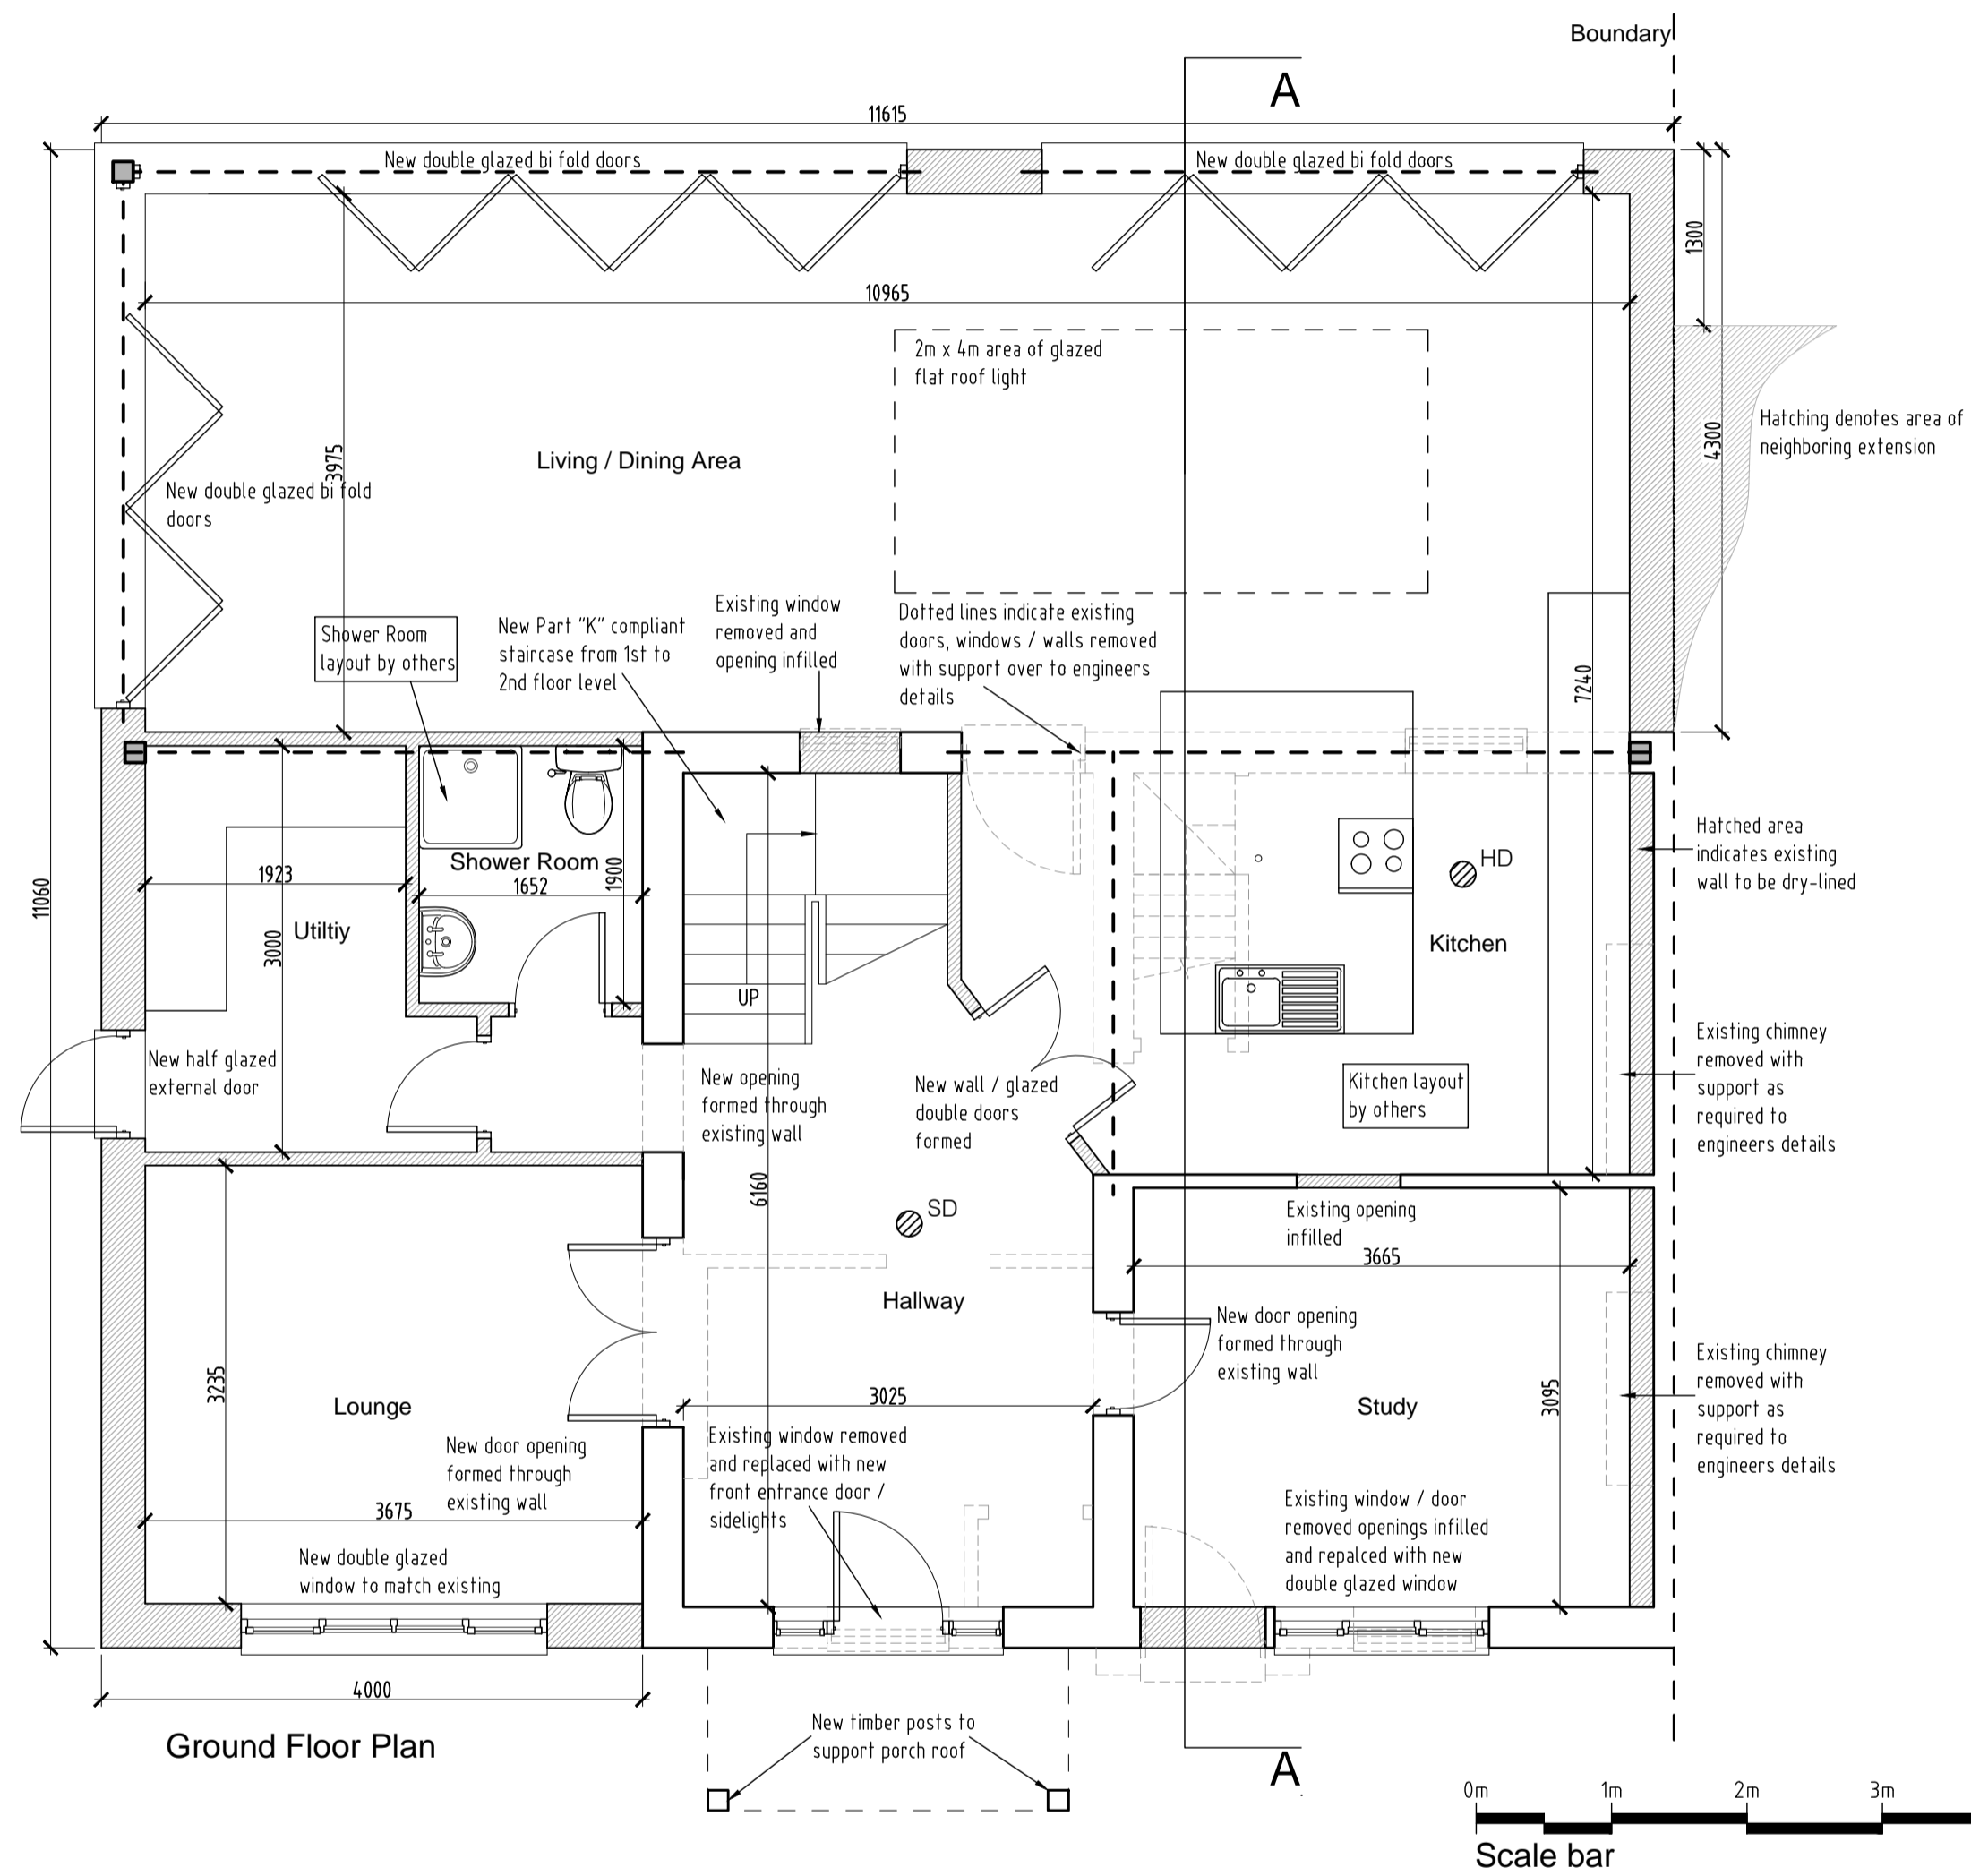

A Drawing updated following client changes		20.04.23			
REV	DESCRIPTION	DATE	INT	CHKD	
STATUS	FOR INFORMATION				

Client
V Powley

Project
1 Mount Cottage, The Mount, Main Road, Sevenoaks, Kent. TN14 7NU

Title
Proposed Floor Plans

Scale	Date	Drawn	Checked
1:50@A1	14.04.23	N/A	N/A
Project No:	Drawing No.	Revision	
2023-069	003	A	