


SITE PLAN 1:200

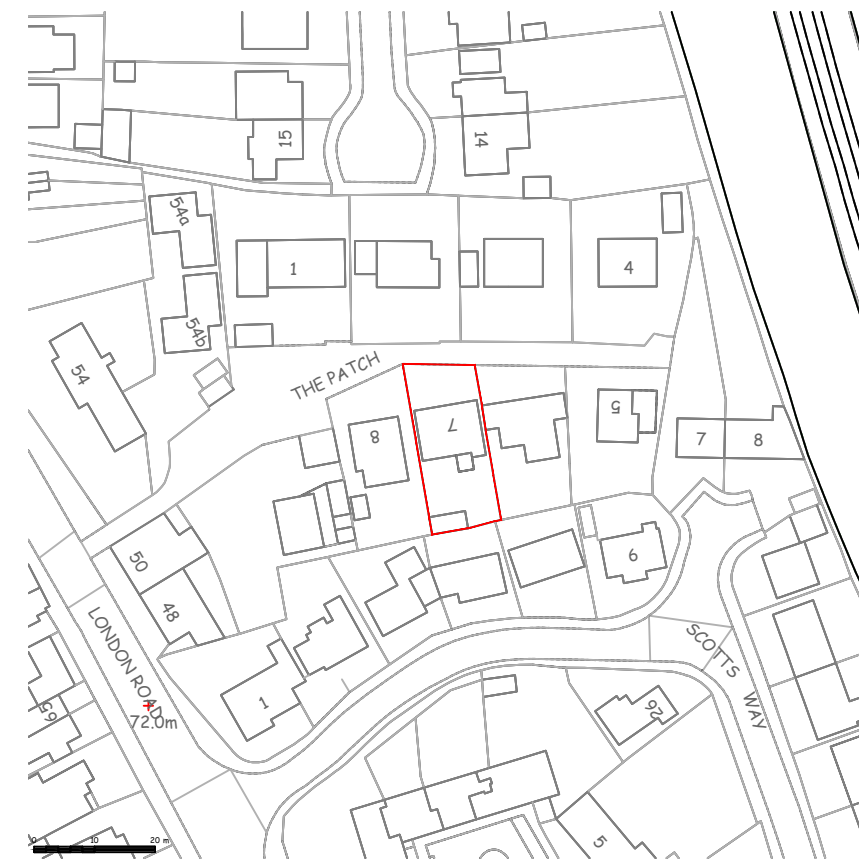

LOCATION PLAN 1:1250

Project Address
7 The Patch, Sevenoaks, TN13 2DH

Client
Hermann Waschefort

Drawing Title
Existing Site and Location Plan - Approved

Drawn
SD

Checked
DA

Approved
DA

Disclaimer

Drawings to be read in conjunction with the relevant drawing and specification. Figured dimensions only. Dimensions should not be relied upon for the purposes of ordering material or placing sub-contractor orders. Third parties to take their own site measurements. Site boundaries are indicative only and are subject to confirmation with land registry. A party wall surveyor should be consulted to ascertain whether adjoining owners are notifiable. On planning drawings, all structural beams, openings, lintels and any other bearings are indicative and are subject to review from a structural engineer. All drawings are subject to onsite inspection.

Drawing No
SP - 00

Date Issued
12/06/2023

Revision

Notes

North




buildteam
Extension Specialists

Phone
0207 495 6561

Email
hello@buildteam.com

Online
www.buildteam.com

Office
342 Clapham Rd, SW9 9AJ

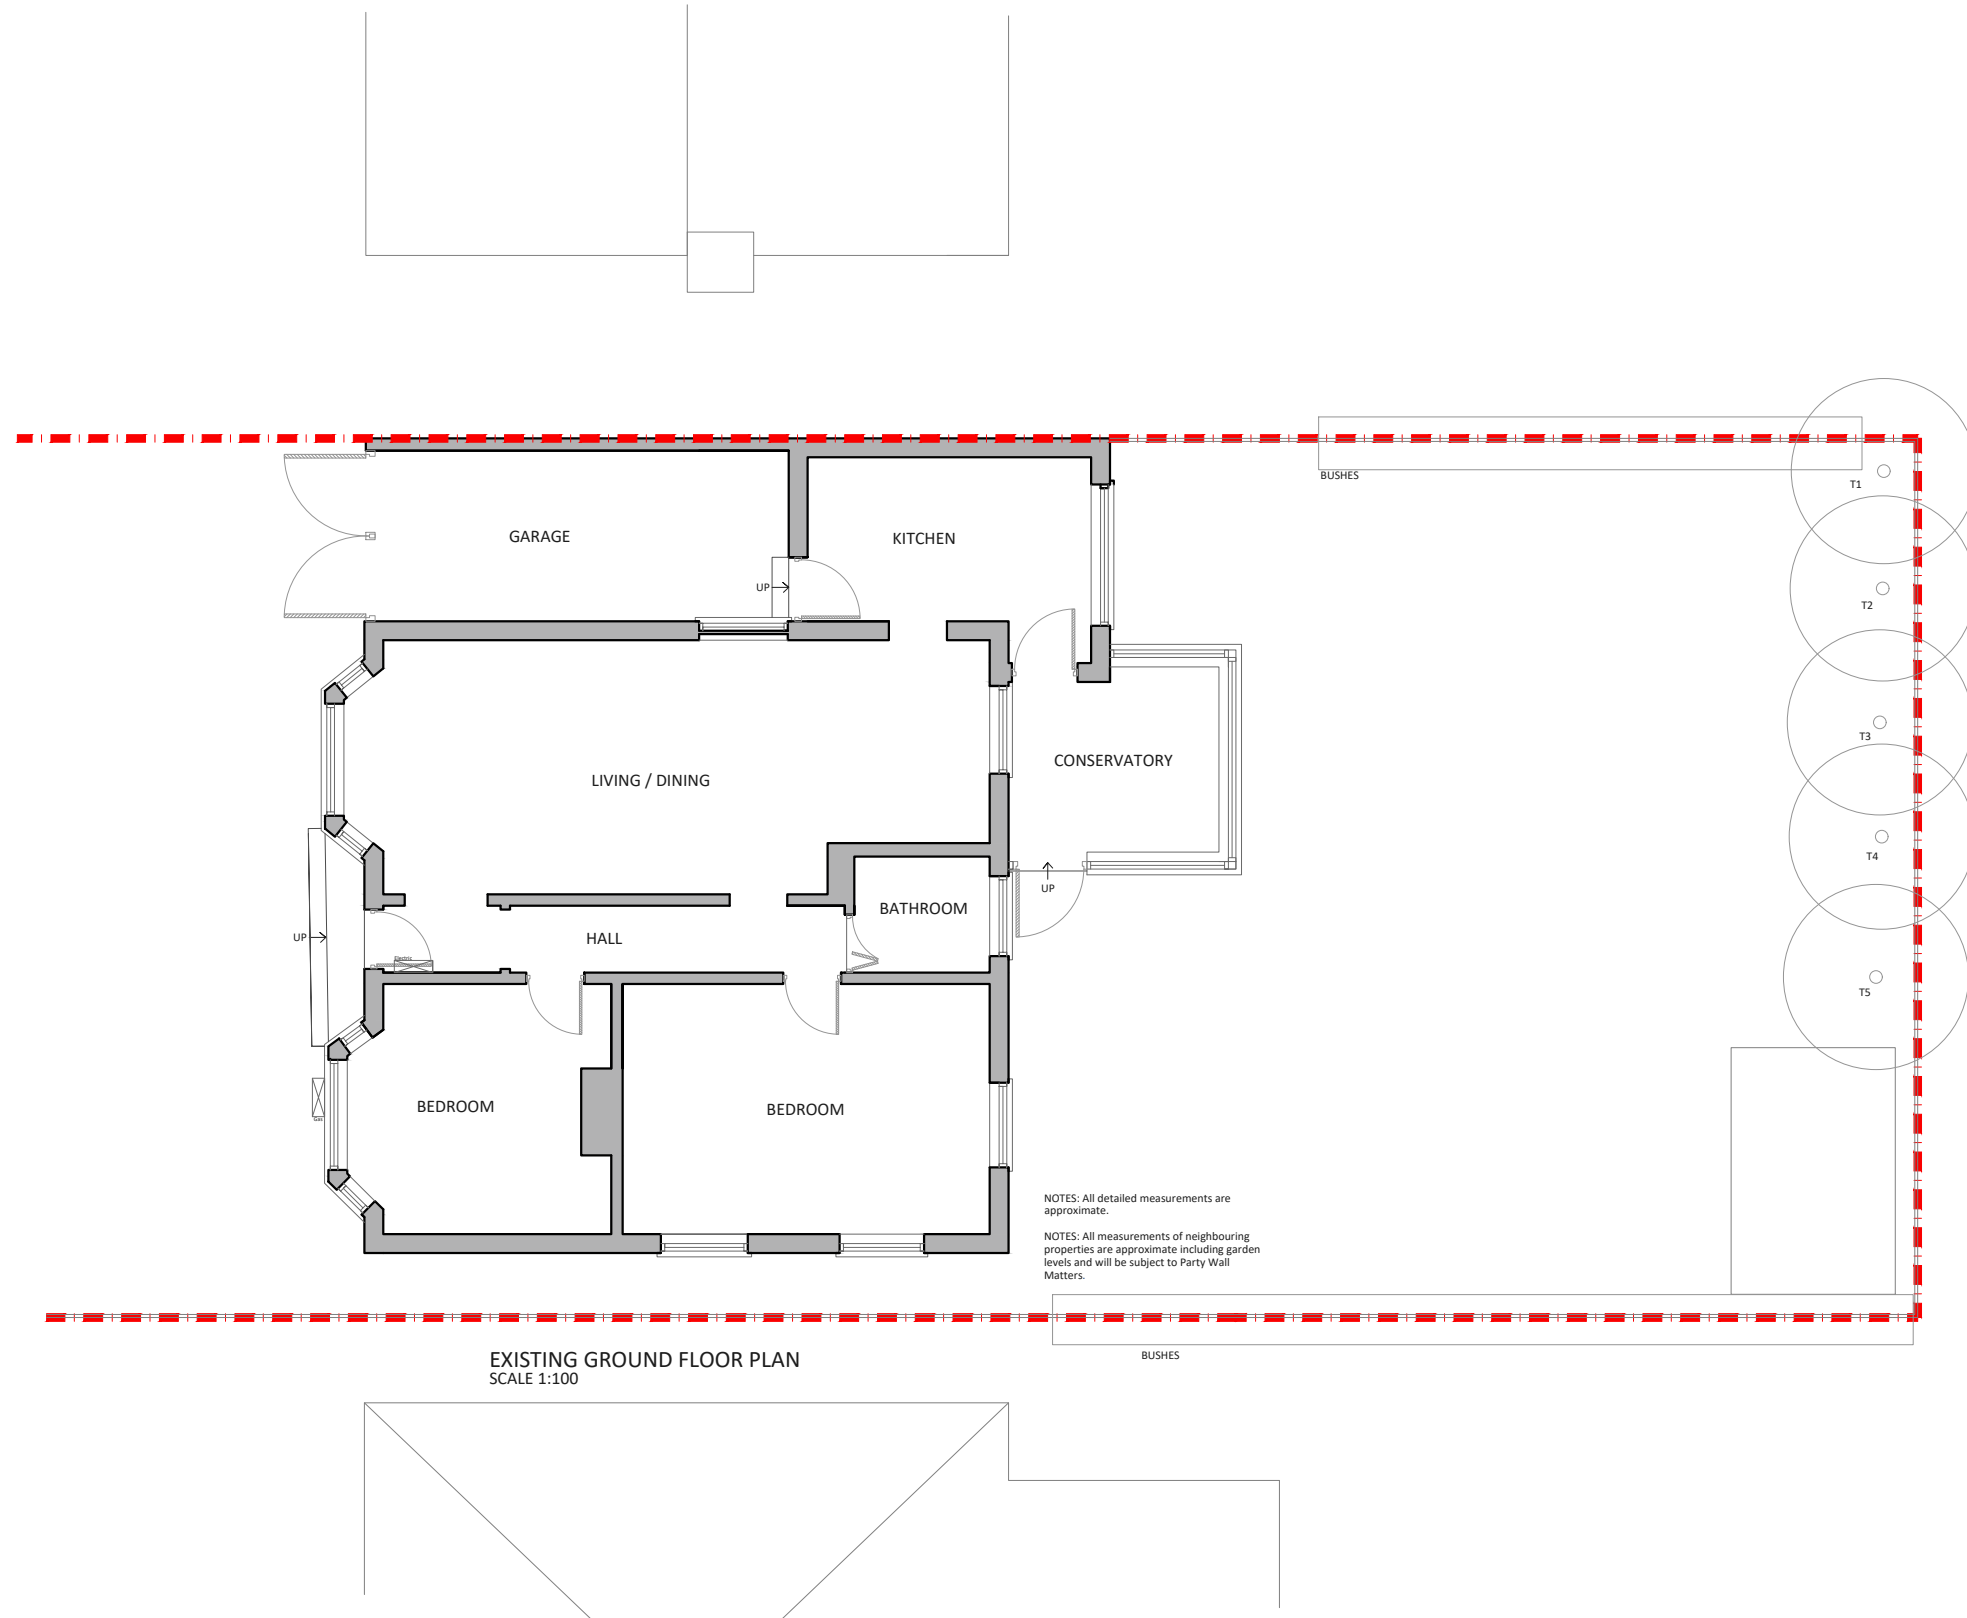

Project Address
7 The Patch, Sevenoaks, TN13 2DH

Client
Hermann Waschefort

Drawing Title
Existing Ground Floor Plan - Approved

Drawn
SD

Checked
DA

Approved
DA

Disclaimer

Drawings to be read in conjunction with the relevant drawing and specification. Figured dimensions only. Dimensions should not be relied upon for the purposes of ordering material or placing sub-contractor orders. Third parties to take their own site measurements. Site boundaries are indicative only and are subject to confirmation with land registry. A party wall surveyor should be consulted to ascertain whether adjoining owners are notifiable. On planning drawings, all structural beams, openings, lintels and any other bearings are indicative and are subject to review from a structural engineer. All drawings are subject to onsite inspection.

Drawing No
SP - 01

Date Issued
12/06/2023

Revision


Notes

North



buildteam
Extension Specialists

Phone
0207 495 6561
Email
hello@buildteam.com
Office
342 Clapham Rd, SW9 9AJ
Online
www.buildteam.com

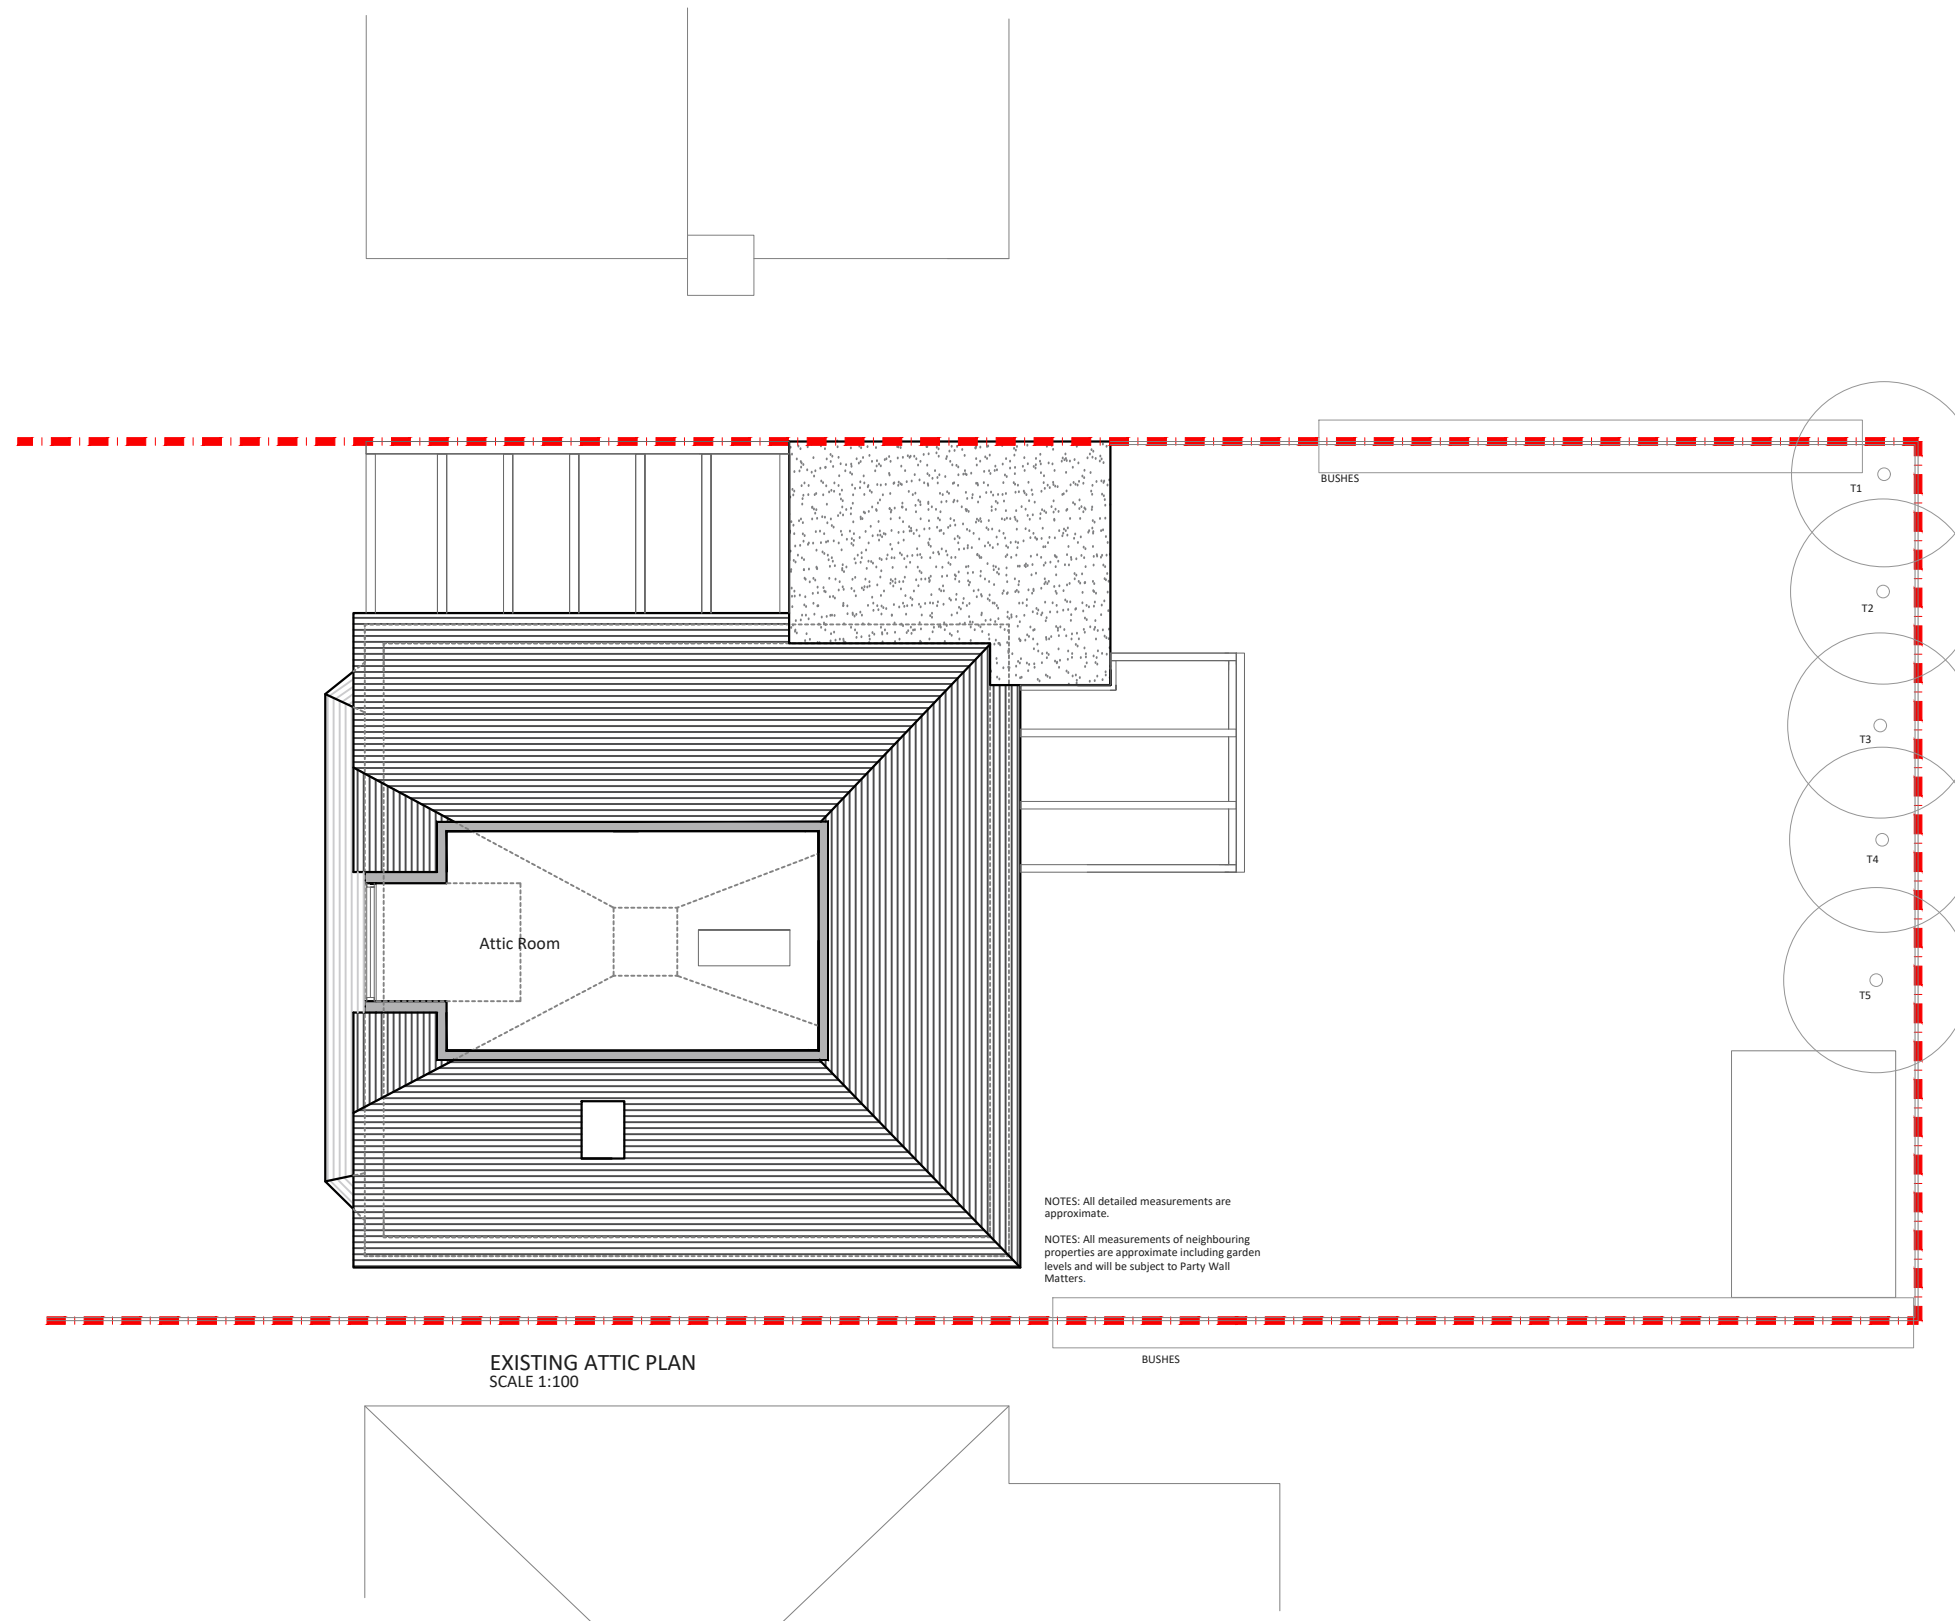

Project Address
7 The Patch, Sevenoaks, TN13 2DH

Client
Hermann Waschefort

Drawing Title
Existing Attic Plan - Approved

Drawn
SD

Checked
DA

Approved
DA

Disclaimer

Drawings to be read in conjunction with the relevant drawing and specification. Figured dimensions only. Dimensions should not be relied upon for the purposes of ordering material or placing sub-contractor orders. Third parties to take their own site measurements. Site boundaries are indicative only and are subject to confirmation with land registry. A party wall surveyor should be consulted to ascertain whether adjoining owners are notifiable. On planning drawings, all structural beams, openings, lintels and any other bearings are indicative and are subject to review from a structural engineer. All drawings are subject to onsite inspection.

Drawing No
SP - 02

Date Issued
12/06/2023

Revision

Notes

North




buildteam
Extension Specialists

Phone
0207 495 6561

Online
www.buildteam.com


Email
hello@buildteam.com

Office
342 Clapham Rd, SW9 9AJ

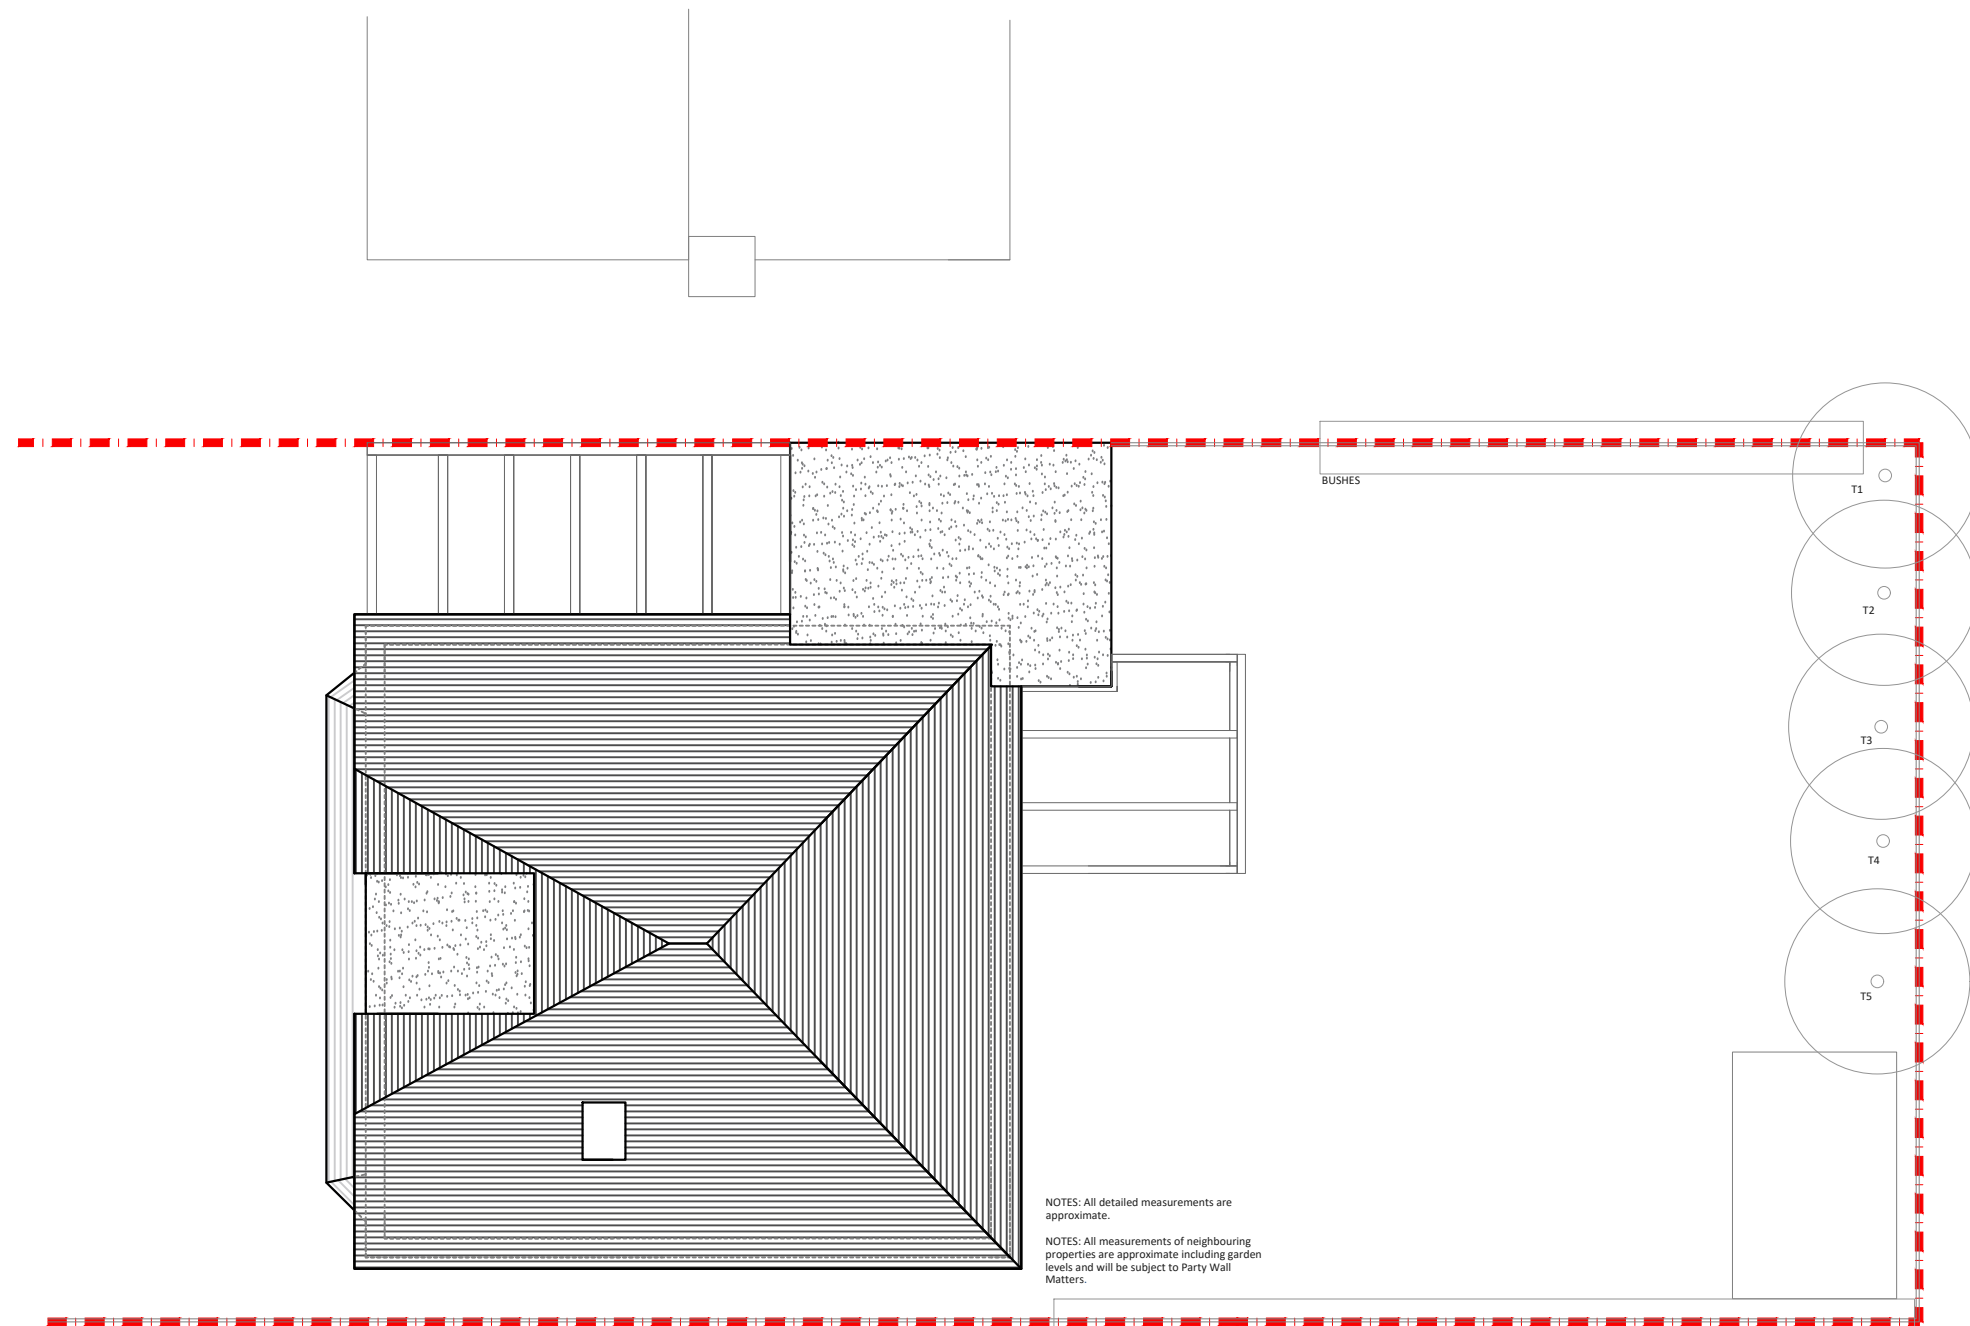

NOTES: All detailed measurements are approximate.
 NOTES: All measurements of neighbouring properties are approximate including garden levels and will be subject to Party Wall Matters.

EXISTING ROOF PLAN
 SCALE 1:100

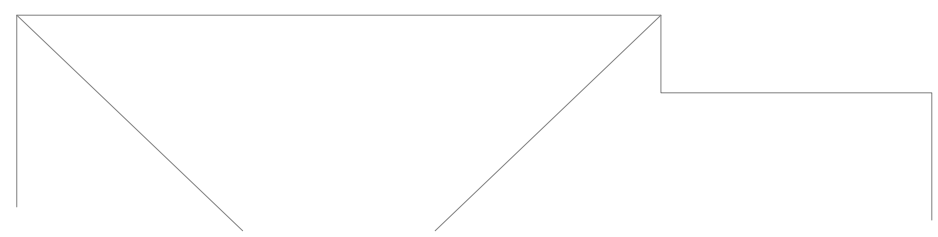

Project Address
 7 The Patch, Sevenoaks, TN13 2DH

Client
 Hermann Waschefort

Drawing Title
 Existing Roof Plan - Approved

Drawn
 SD

Checked
 DA

Approved
 DA

Disclaimer
 Drawings to be read in conjunction with the relevant drawing and specification. Figured dimensions only. Dimensions should not be relied upon for the purposes of ordering material or placing sub-contractor orders. Third parties to take their own site measurements. Site boundaries are indicative only and are subject to confirmation with land registry. A party wall surveyor should be consulted to ascertain whether adjoining owners are notifiable. On planning drawings, all structural beams, openings, lintels and any other bearings are indicative and are subject to review from a structural engineer. All drawings are subject to onsite inspection.

Drawing No
 SP - 03

Date Issued
 12/06/2023

Revision

Notes







buildteam
 Extension Specialists

Phone
 0207 495 6561

Email
 hello@buildteam.com

Online
 www.buildteam.com

Office
 342 Clapham Rd, SW9 9AJ

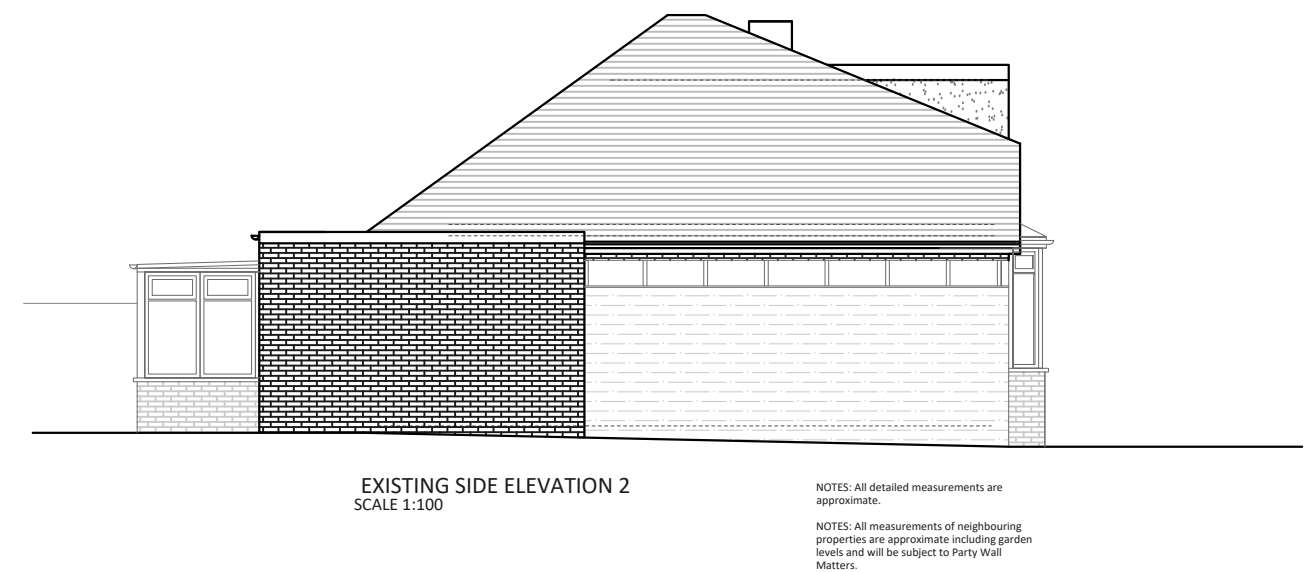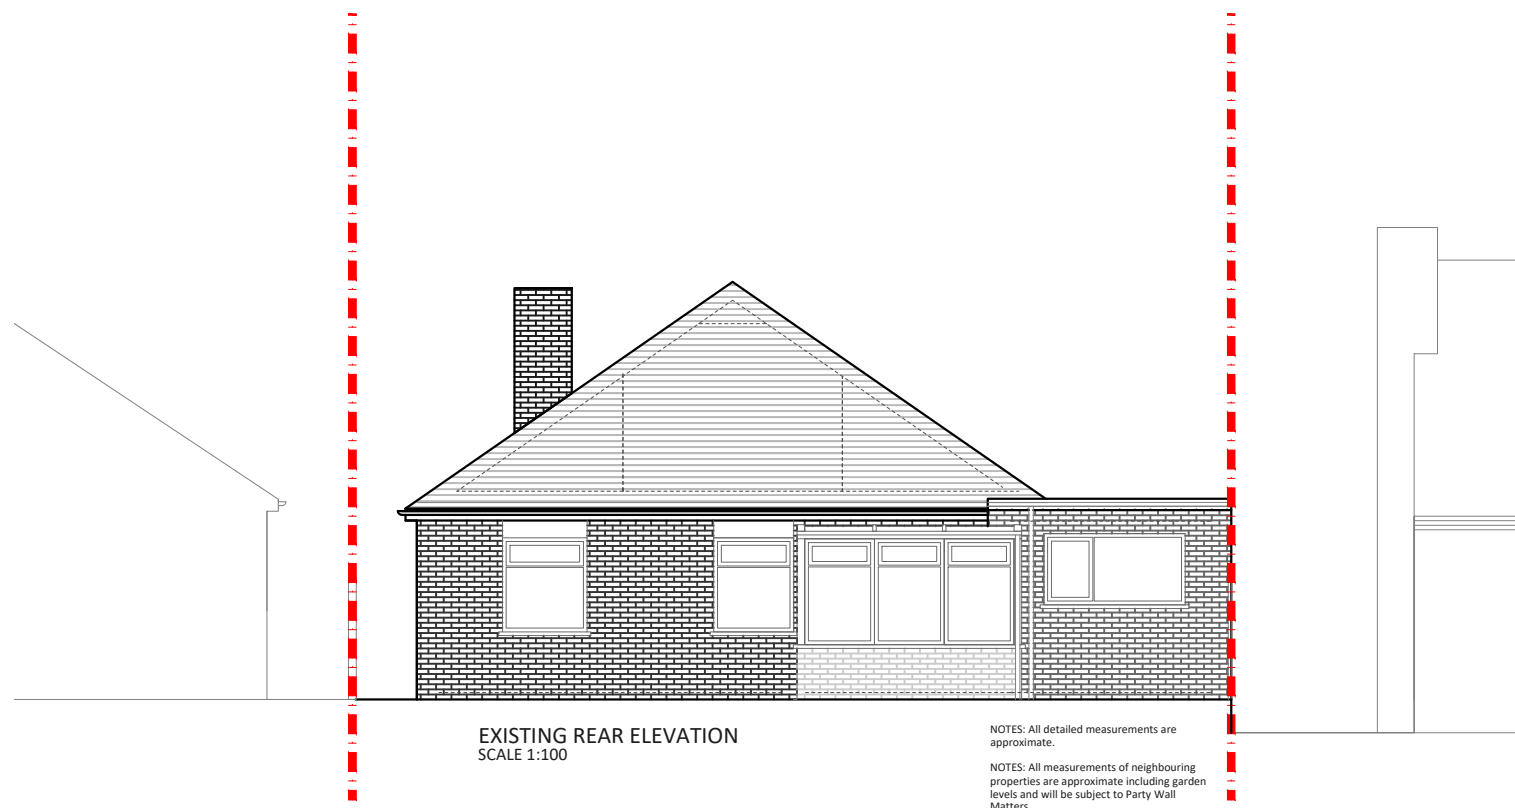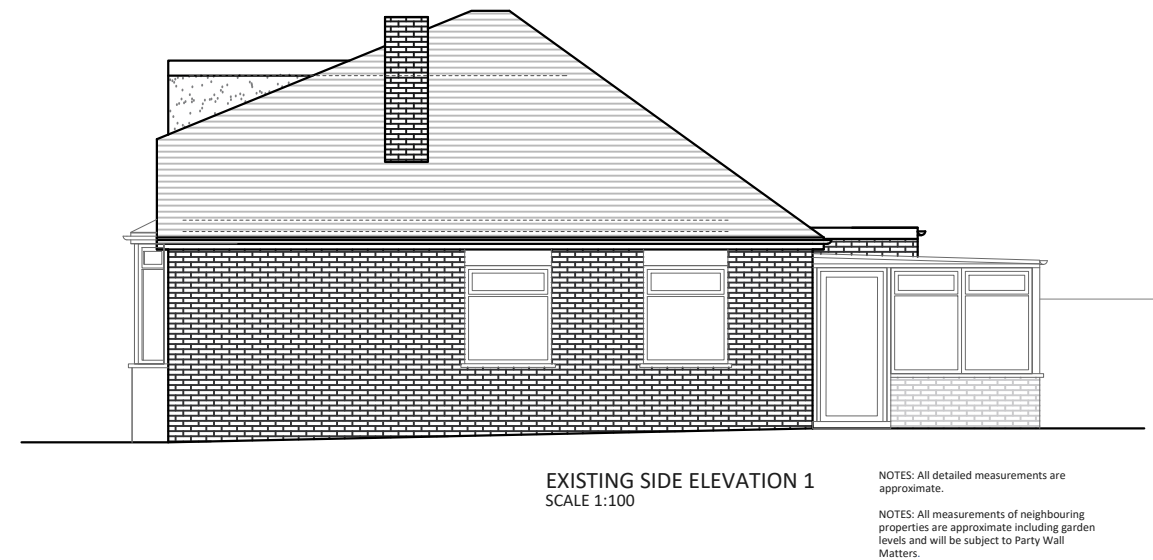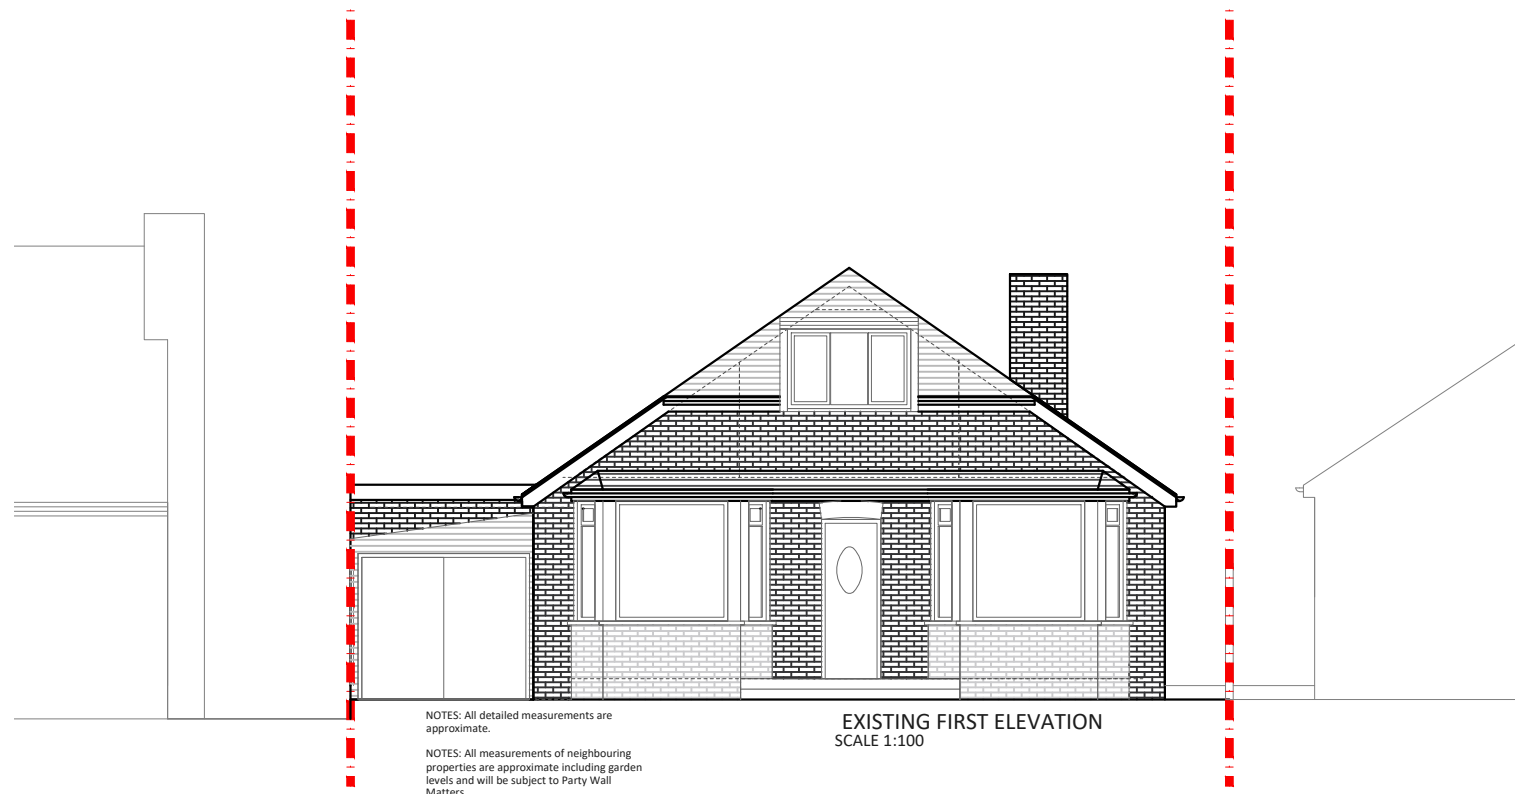

Project Address
 7 The Patch, Sevenoaks, TN13 2DH

Client
 Hermann Waschefort

Drawing Title
 Existing Elevations - Approved

Drawn
 SD

Checked
 DA

Approved
 DA

Disclaimer
 Drawings to be read in conjunction with the relevant drawing and specification. Figured dimensions only. Dimensions should not be relied upon for the purposes of ordering material or placing sub-contractor orders. Third parties to take their own site measurements. Site boundaries are indicative only and are subject to confirmation with land registry. A party wall surveyor should be consulted to ascertain whether adjoining owners are notifiable. On planning drawings, all structural beams, openings, lintels and any other bearings are indicative and are subject to review from a structural engineer. All drawings are subject to onsite inspection.

Drawing No
 SP - 04

Date Issued
 12/06/2023

Revision **North**

Notes



buildteam
 Extension Specialists

Phone
 0207 495 6561

Email
 hello@buildteam.com

Online
 www.buildteam.com

Office
 342 Clapham Rd, SW9 9AJ



Project Address
7 The Patch, Sevenoaks, TN13 2DH

Client
Hermann Waschefort

Drawing Title
Proposed Ground Floor Plan - Approved

Drawn
SD

Checked
DA

Approved
DA

Disclaimer
Drawings to be read in conjunction with the relevant drawing and specification. Figured dimensions only. Dimensions should not be relied upon for the purposes of ordering material or placing sub-contractor orders. Third parties to take their own site measurements. Site boundaries are indicative only and are subject to confirmation with land registry. A party wall surveyor should be consulted to ascertain whether adjoining owners are notifiable. On planning drawings, all structural beams, openings, lintels and any other bearings are indicative and are subject to review from a structural engineer. All drawings are subject to onsite inspection.

Drawing No
SP - 05

Date Issued
12/06/2023

Revision

Notes

North




buildteam
Extension Specialists

Phone
0207 495 6561

Email
hello@buildteam.com

Online
www.buildteam.com

Office
342 Clapham Rd, SW9 9AJ

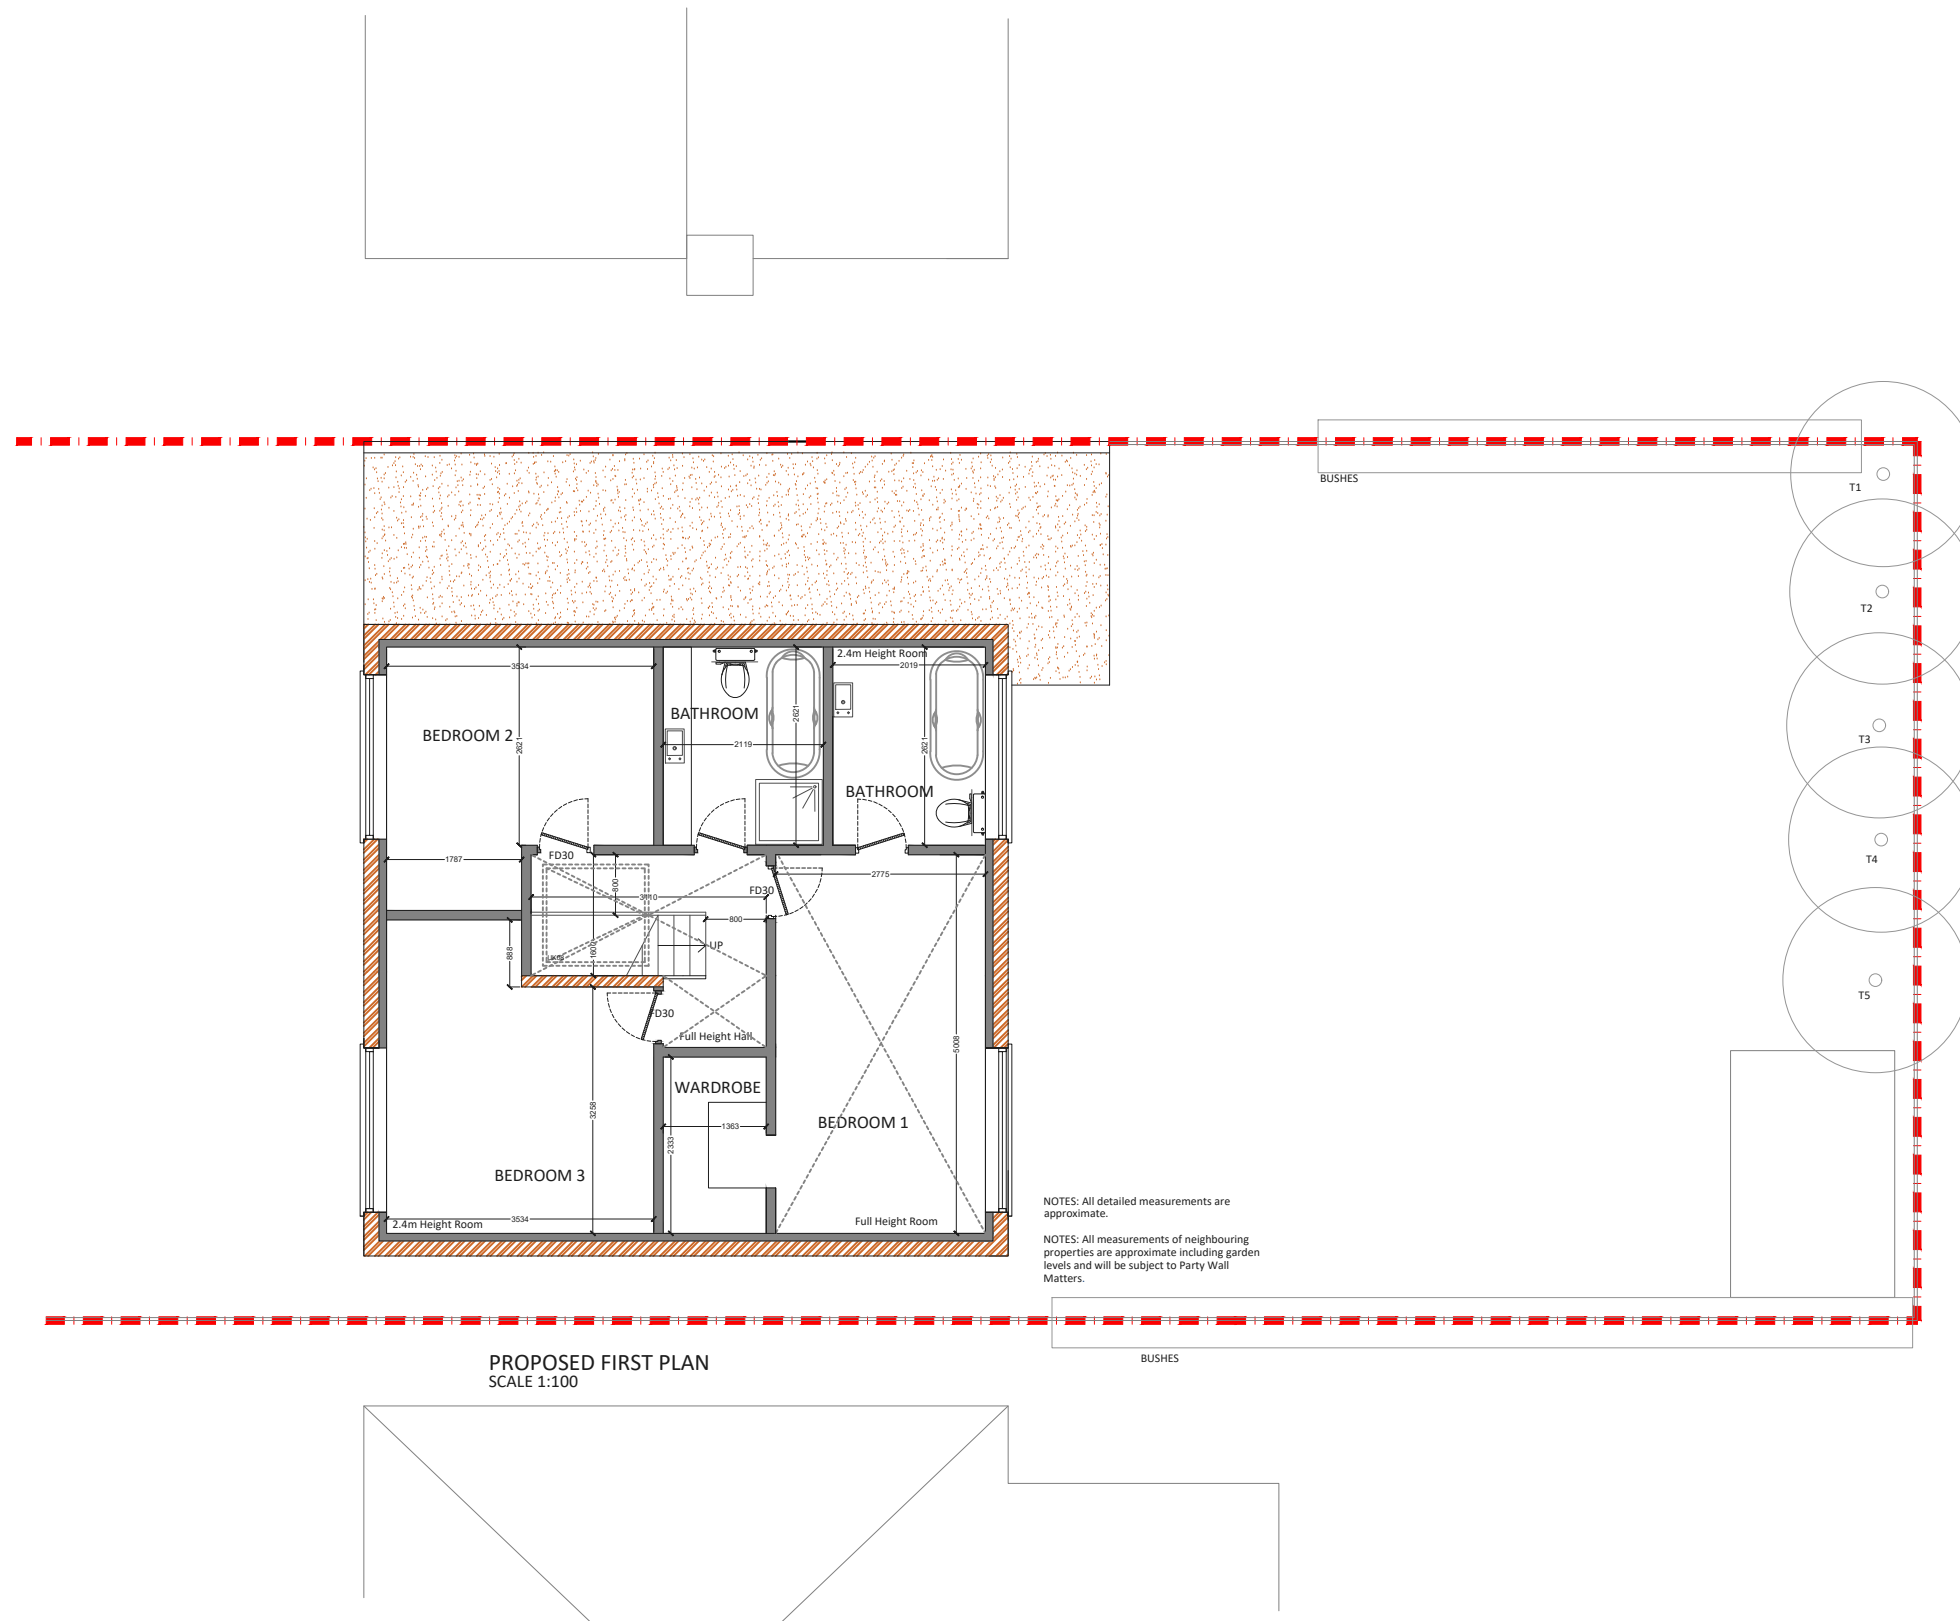

Project Address
7 The Patch, Sevenoaks, TN13 2DH

Client
Hermann Waschefort

Drawing Title
Proposed First Floor Plan - Approved

Drawn
SD

Checked
DA

Approved
DA

Disclaimer

Drawings to be read in conjunction with the relevant drawing and specification. Figured dimensions only. Dimensions should not be relied upon for the purposes of ordering material or placing sub-contractor orders. Third parties to take their own site measurements. Site boundaries are indicative only and are subject to confirmation with land registry. A party wall surveyor should be consulted to ascertain whether adjoining owners are notifiable. On planning drawings, all structural beams, openings, lintels and any other bearings are indicative and are subject to review from a structural engineer. All drawings are subject to onsite inspection.

Drawing No
SP - 06

Date Issued
12/06/2023

Revision

Notes

North




buildteam
Extension Specialists

Phone
0207 495 6561

Email
hello@buildteam.com

Online
www.buildteam.com

Office
342 Clapham Rd, SW9 9AJ

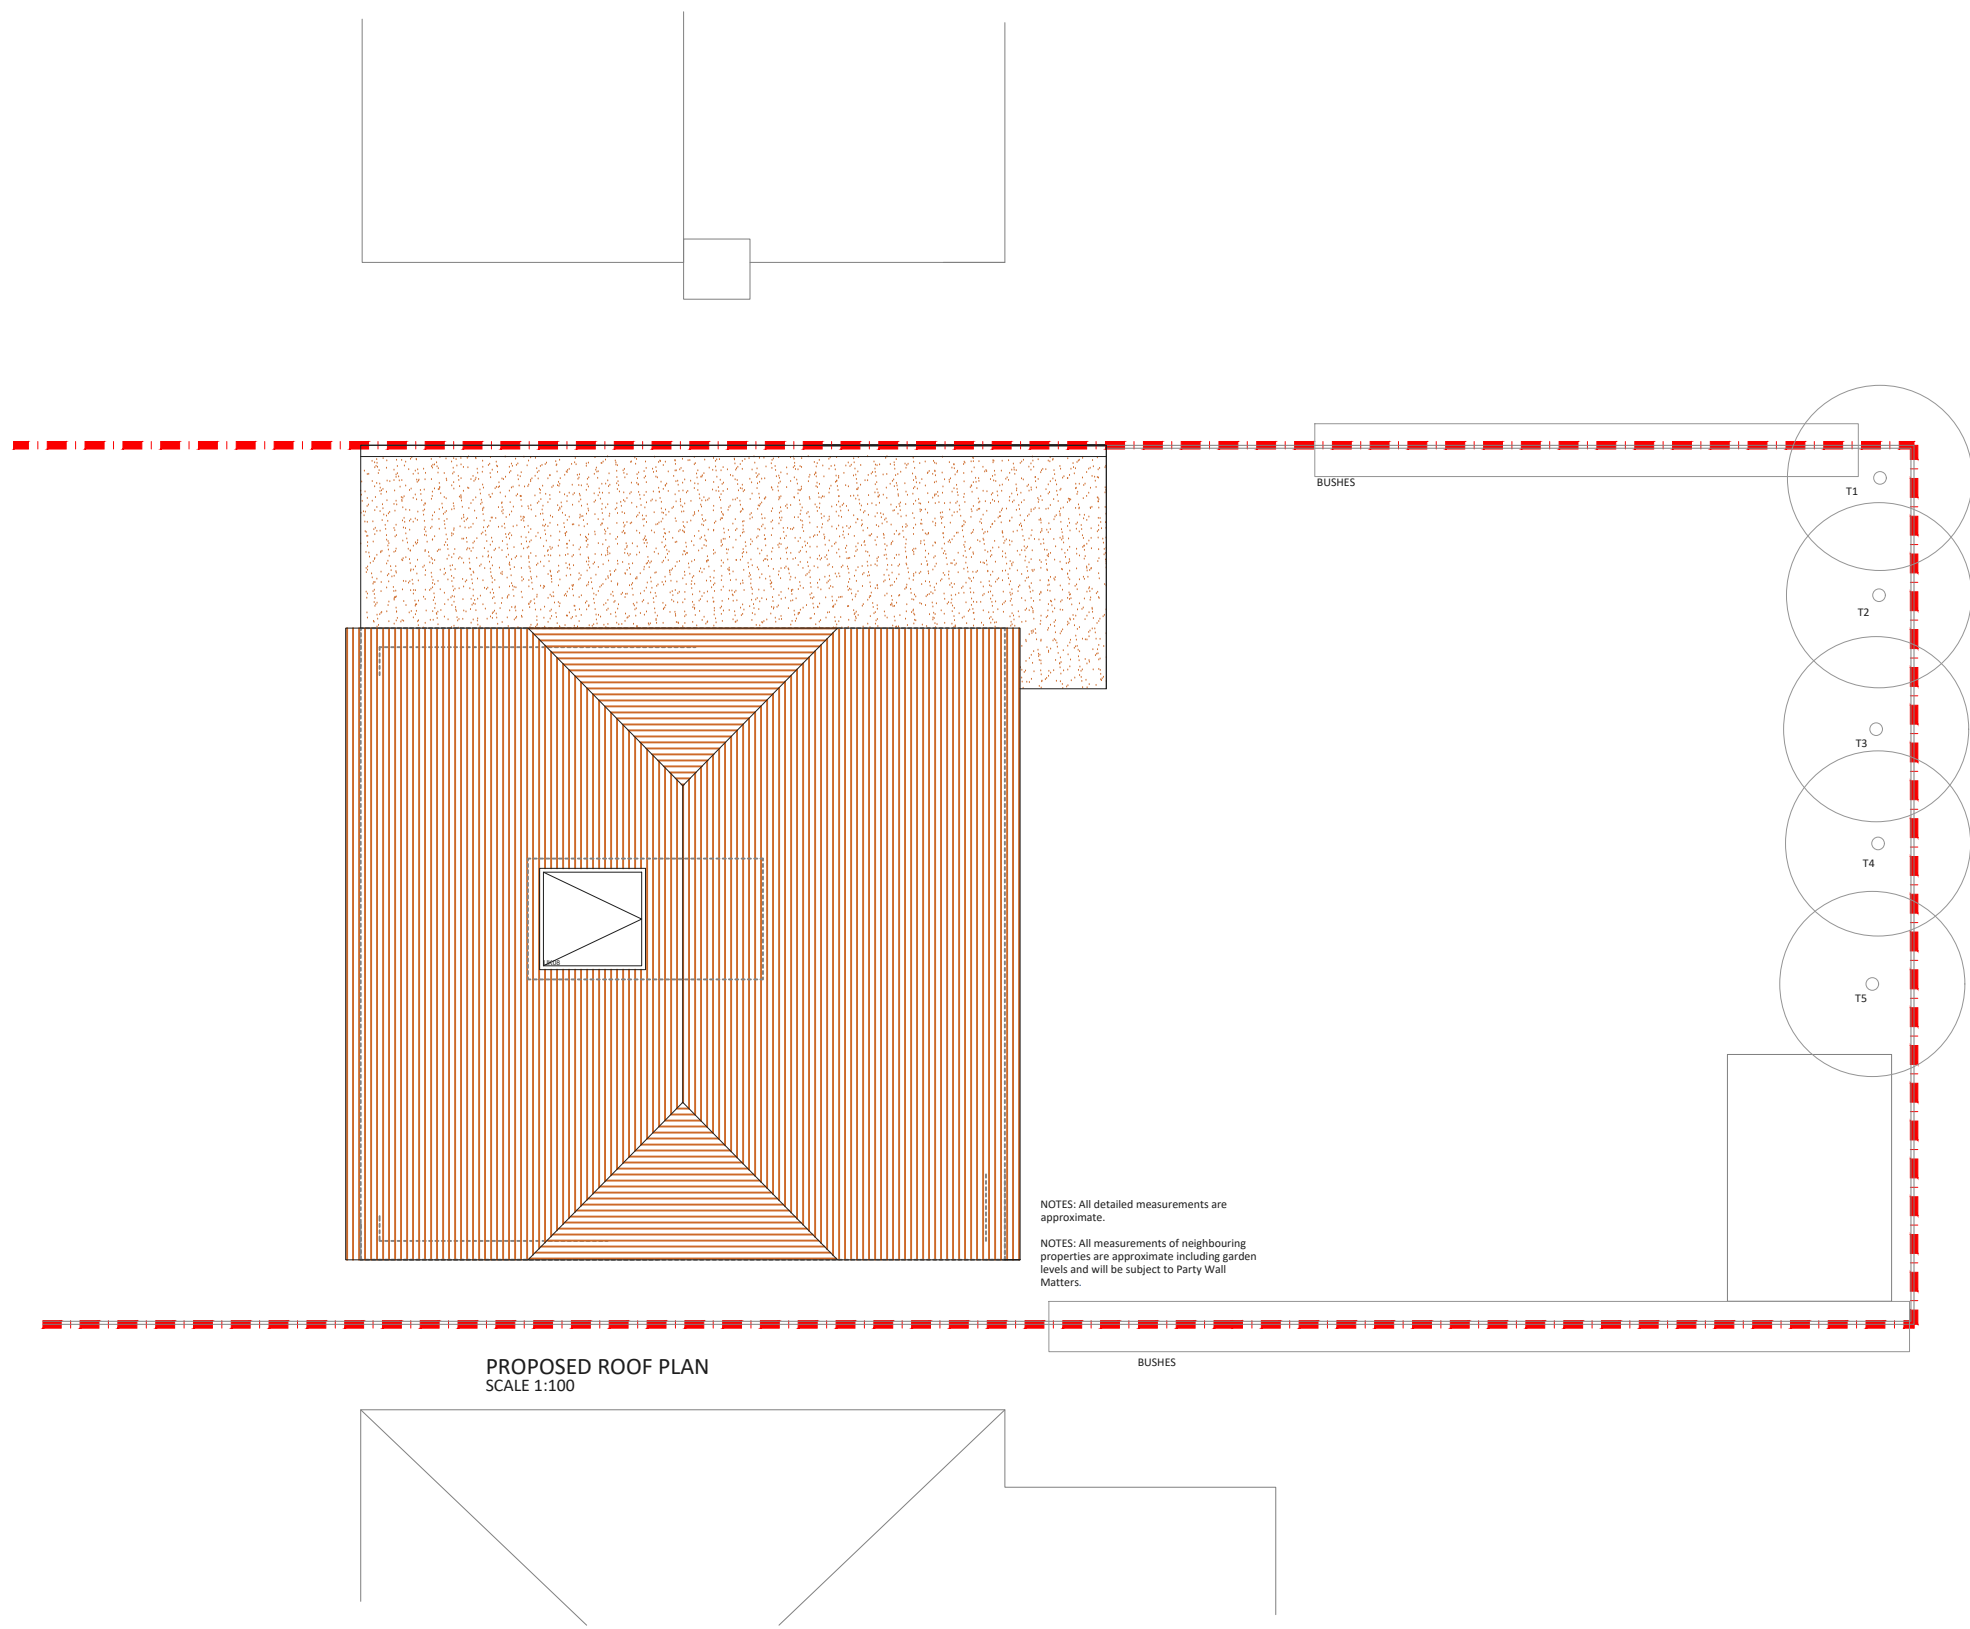

NOTES: All detailed measurements are approximate.
 NOTES: All measurements of neighbouring properties are approximate including garden levels and will be subject to Party Wall Matters.

PROPOSED ROOF PLAN
 SCALE 1:100

Project Address
 7 The Patch, Sevenoaks, TN13 2DH

Client
 Hermann Waschefort

Drawing Title
 Proposed Roof Plan - Approved

Drawn
 SD

Checked
 DA

Approved
 DA

Disclaimer
 Drawings to be read in conjunction with the relevant drawing and specification. Figured dimensions only. Dimensions should not be relied upon for the purposes of ordering material or placing sub-contractor orders. Third parties to take their own site measurements. Site boundaries are indicative only and are subject to confirmation with land registry. A party wall surveyor should be consulted to ascertain whether adjoining owners are notifiable. On planning drawings, all structural beams, openings, lintels and any other bearings are indicative and are subject to review from a structural engineer. All drawings are subject to onsite inspection.

Drawing No
 SP - 07

Date Issued
 12/06/2023

Revision

Notes



buildteam
 Extension Specialists

Phone
 0207 495 6561

Email
 hello@buildteam.com


Online
 www.buildteam.com

Office
 342 Clapham Rd, SW9 9AJ




PROPOSED FRONT ELEVATION
SCALE 1:100

NOTES: All detailed measurements are approximate.
NOTES: All measurements of neighbouring properties are approximate including garden levels and will be subject to Party Wall Matters.

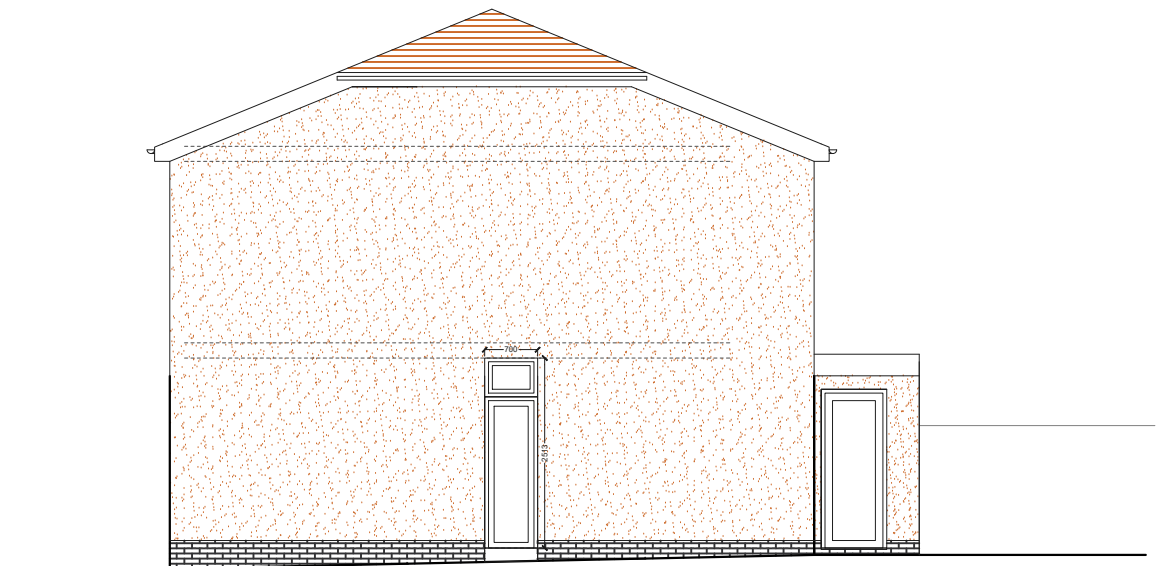


PROPOSED SIDE ELEVATION 1
SCALE 1:100

NOTES: All detailed measurements are approximate.
NOTES: All measurements of neighbouring properties are approximate including garden levels and will be subject to Party Wall Matters.

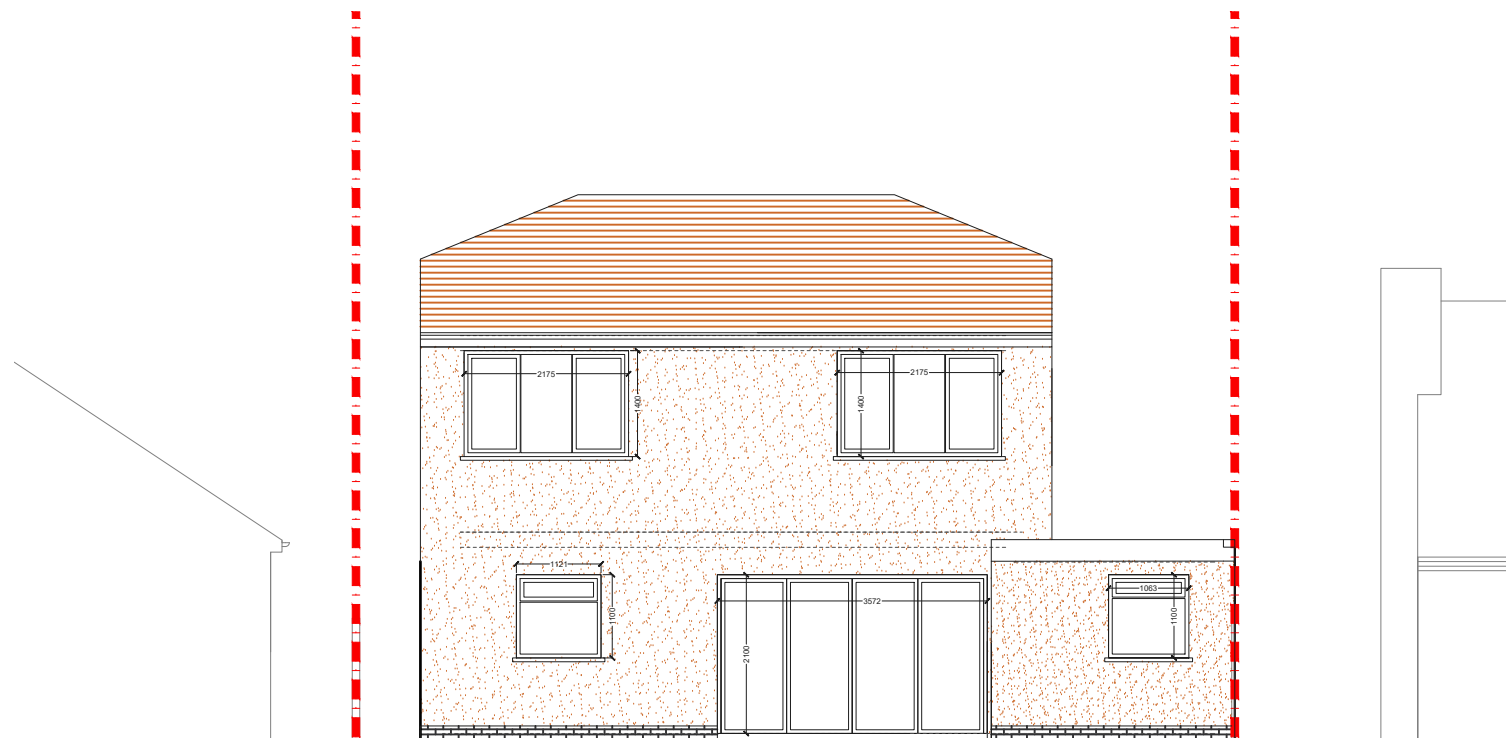

PROPOSED REAR ELEVATION
SCALE 1:100

NOTES: All detailed measurements are approximate.
NOTES: All measurements of neighbouring properties are approximate including garden levels and will be subject to Party Wall Matters.

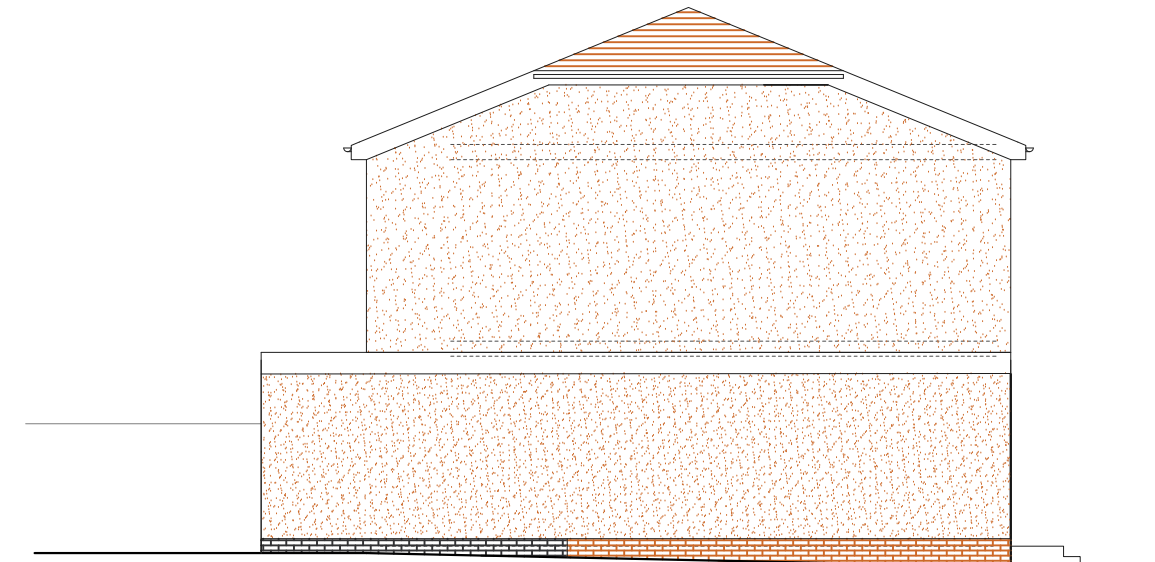

PROPOSED SIDE ELEVATION 2
SCALE 1:100

NOTES: All detailed measurements are approximate.
NOTES: All measurements of neighbouring properties are approximate including garden levels and will be subject to Party Wall Matters.

Project Address
7 The Patch, Sevenoaks, TN13 2DH

Client
Hermann Waschefort

Drawing Title
Proposed Elevations - Approved

Drawn
SD

Checked
DA

Approved
DA

Disclaimer
Drawings to be read in conjunction with the relevant drawing and specification. Figured dimensions only. Dimensions should not be relied upon for the purposes of ordering material or placing sub-contractor orders. Third parties to take their own site measurements. Site boundaries are indicative only and are subject to confirmation with land registry. A party wall surveyor should be consulted to ascertain whether adjoining owners are notifiable. On planning drawings, all structural beams, openings, lintels and any other bearings are indicative and are subject to review from a structural engineer. All drawings are subject to onsite inspection.

Drawing No
SP - 08

Date Issued
12/06/2023

Revision North

Notes



buildteam
Extension Specialists

Phone 0207 495 6561
Email hello@buildteam.com
Online www.buildteam.com
Office 342 Clapham Rd, SW9 9AJ