






PROPOSED FRONT ELEVATION 01
SCALE 1:100 @ A1

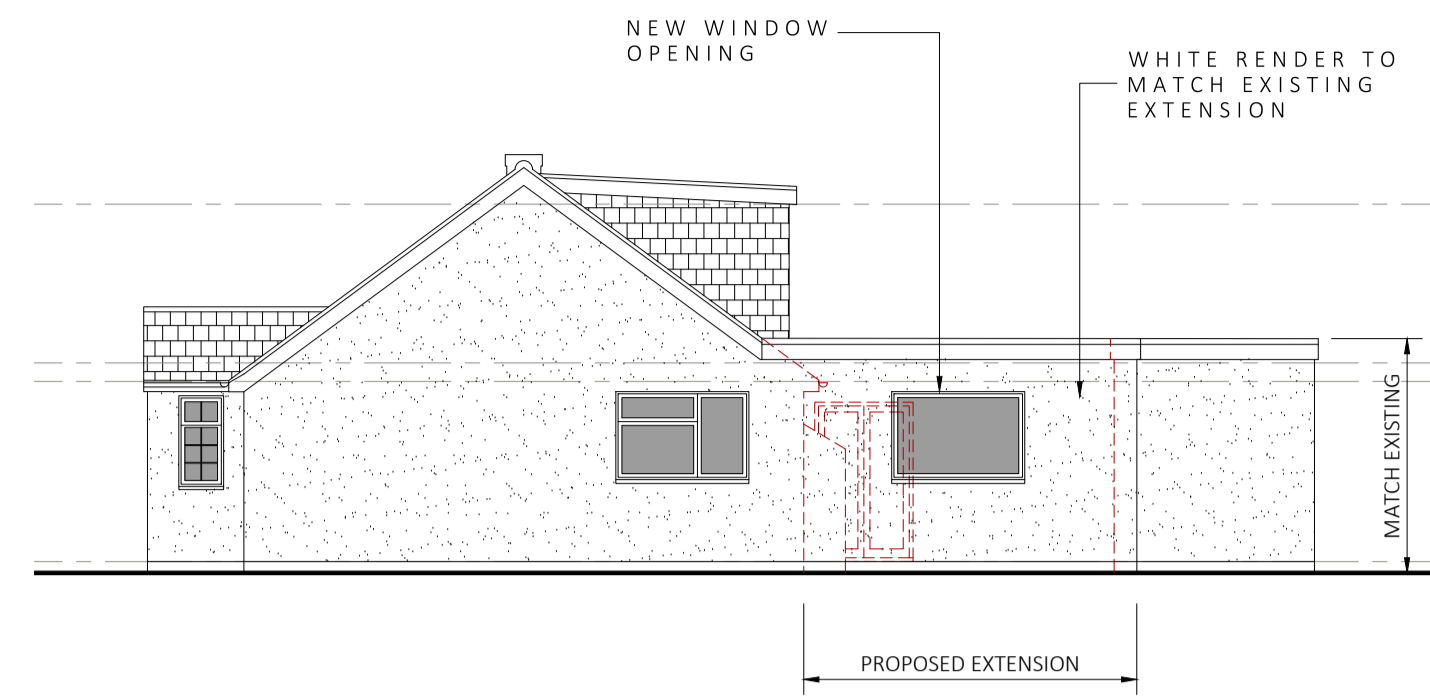


PROPOSED SIDE ELEVATION 02
SCALE 1:100 @ A1

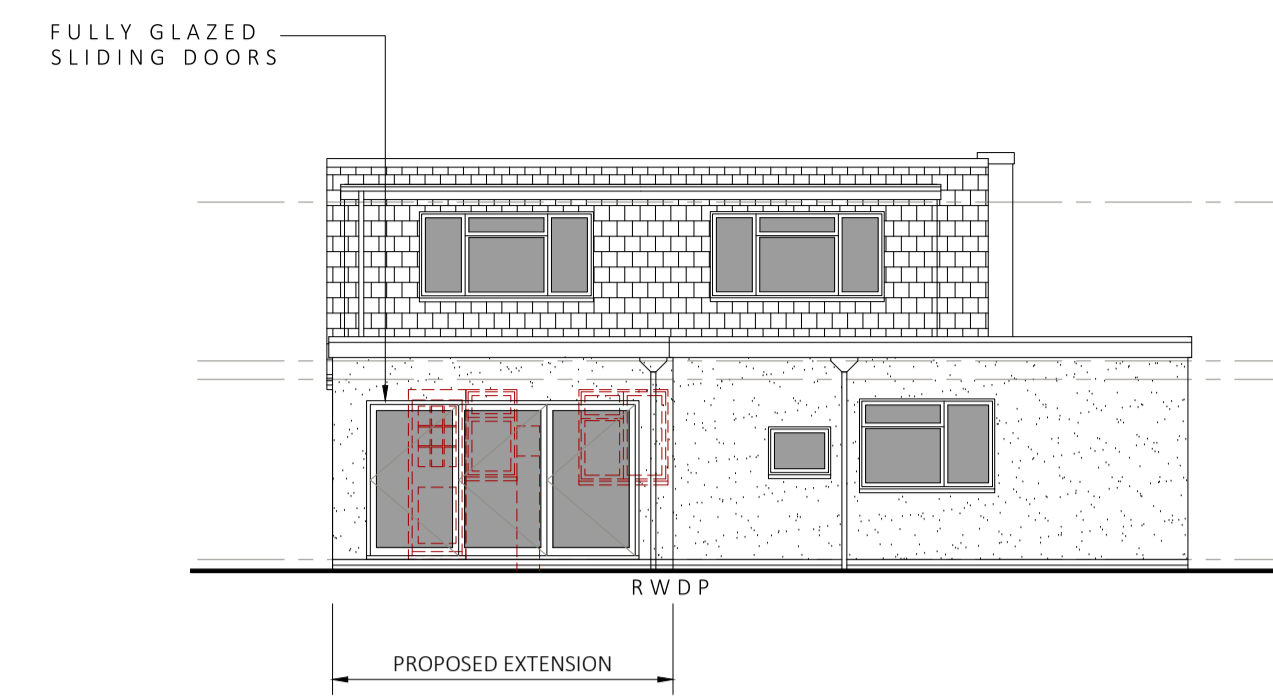


PROPOSED REAR ELEVATION 03
SCALE 1:100 @ A1

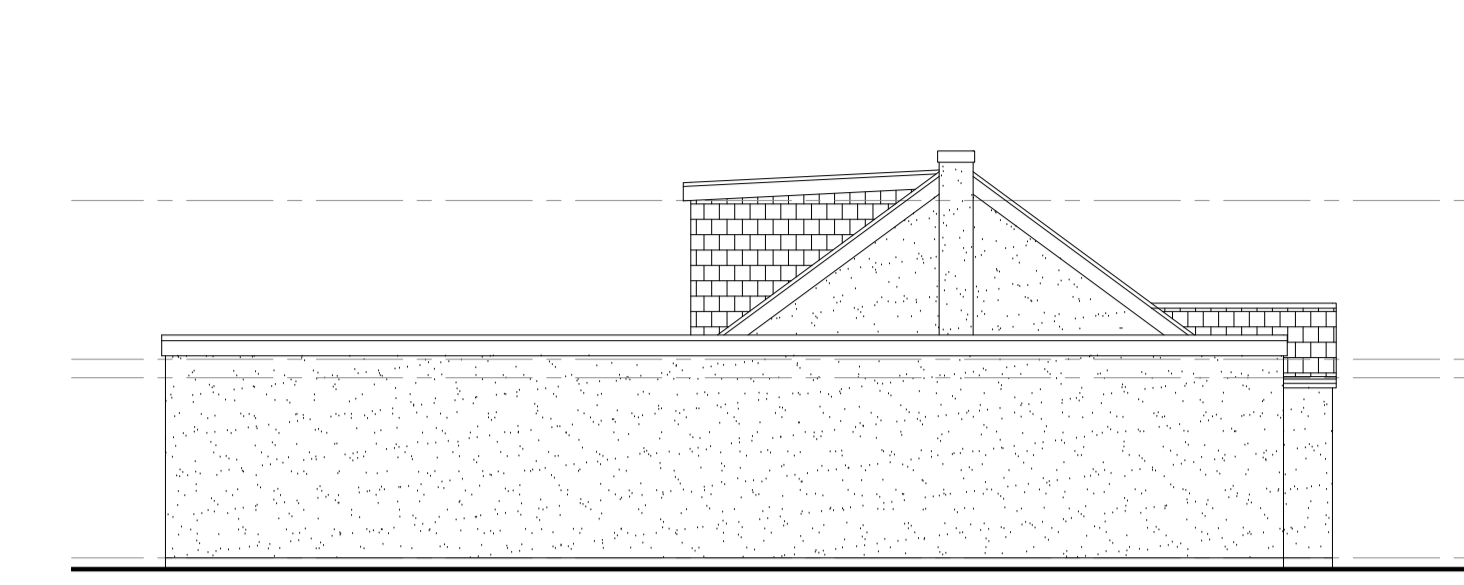

PROPOSED SIDE ELEVATION 04
SCALE 1:100 @ A1

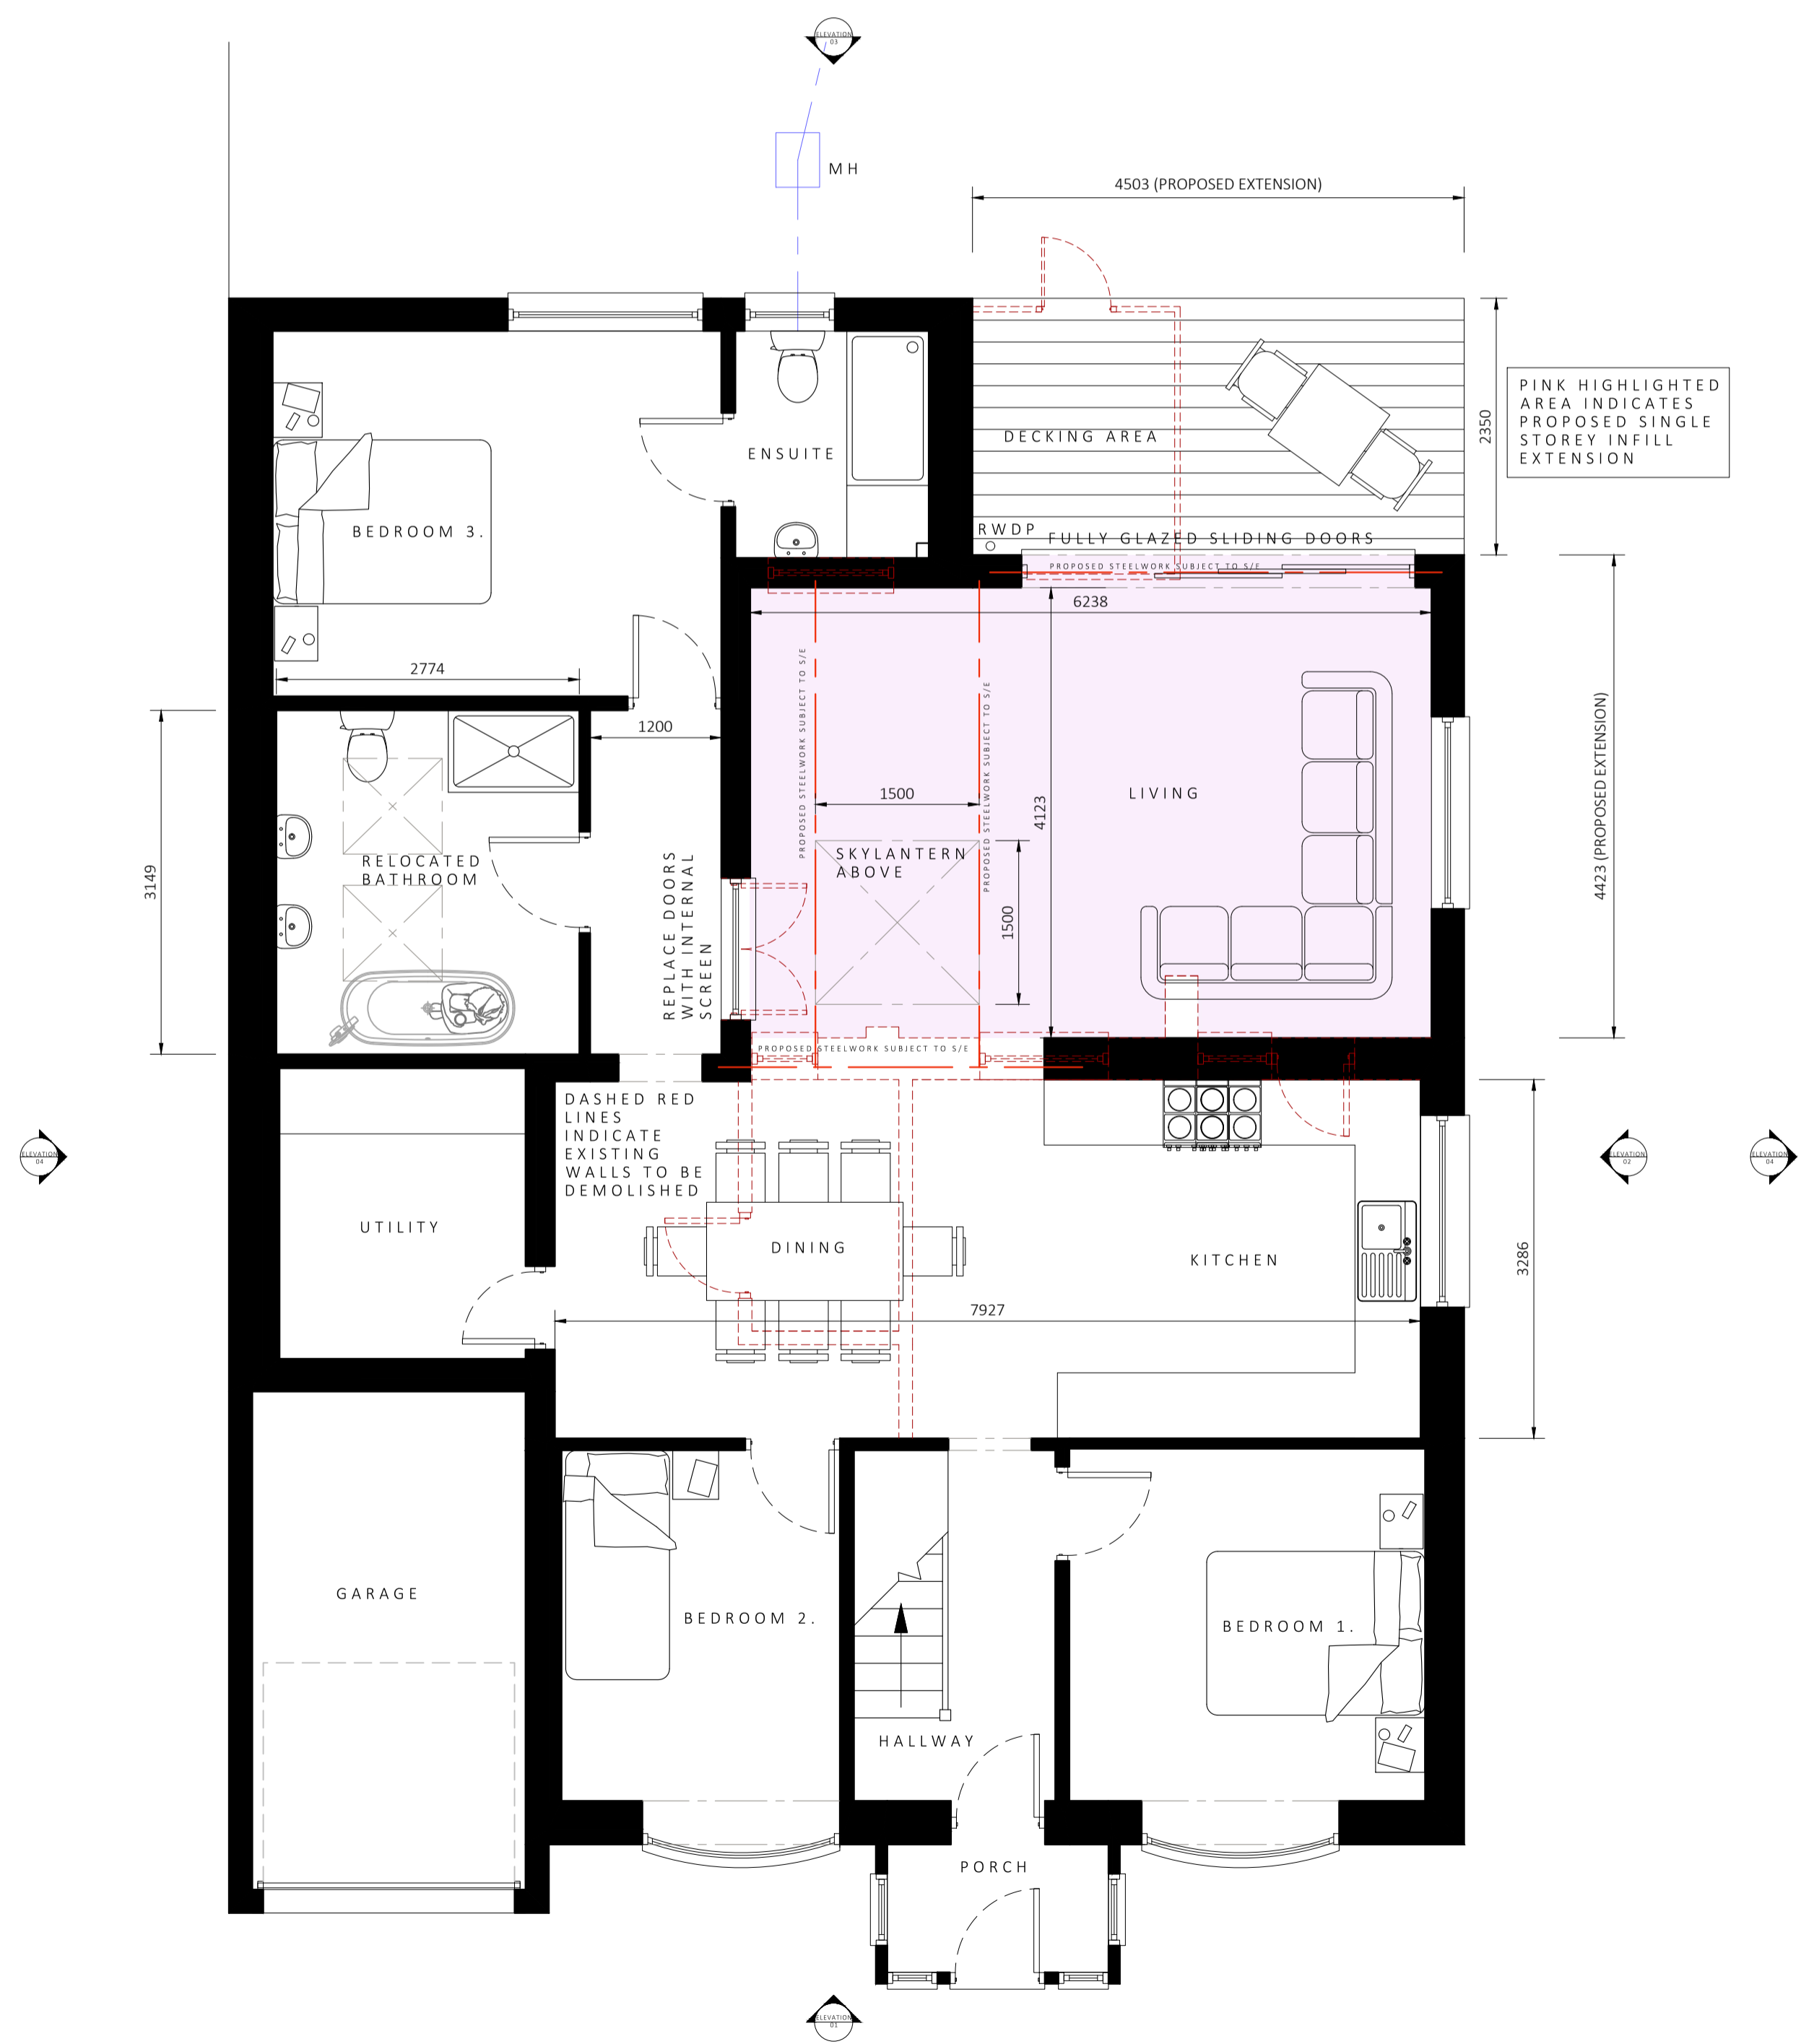


PROPOSED GROUND FLOOR PLAN (GIFA OF PROPOSED EXTENSION 25.7M²)
SCALE 1:50 @ A1

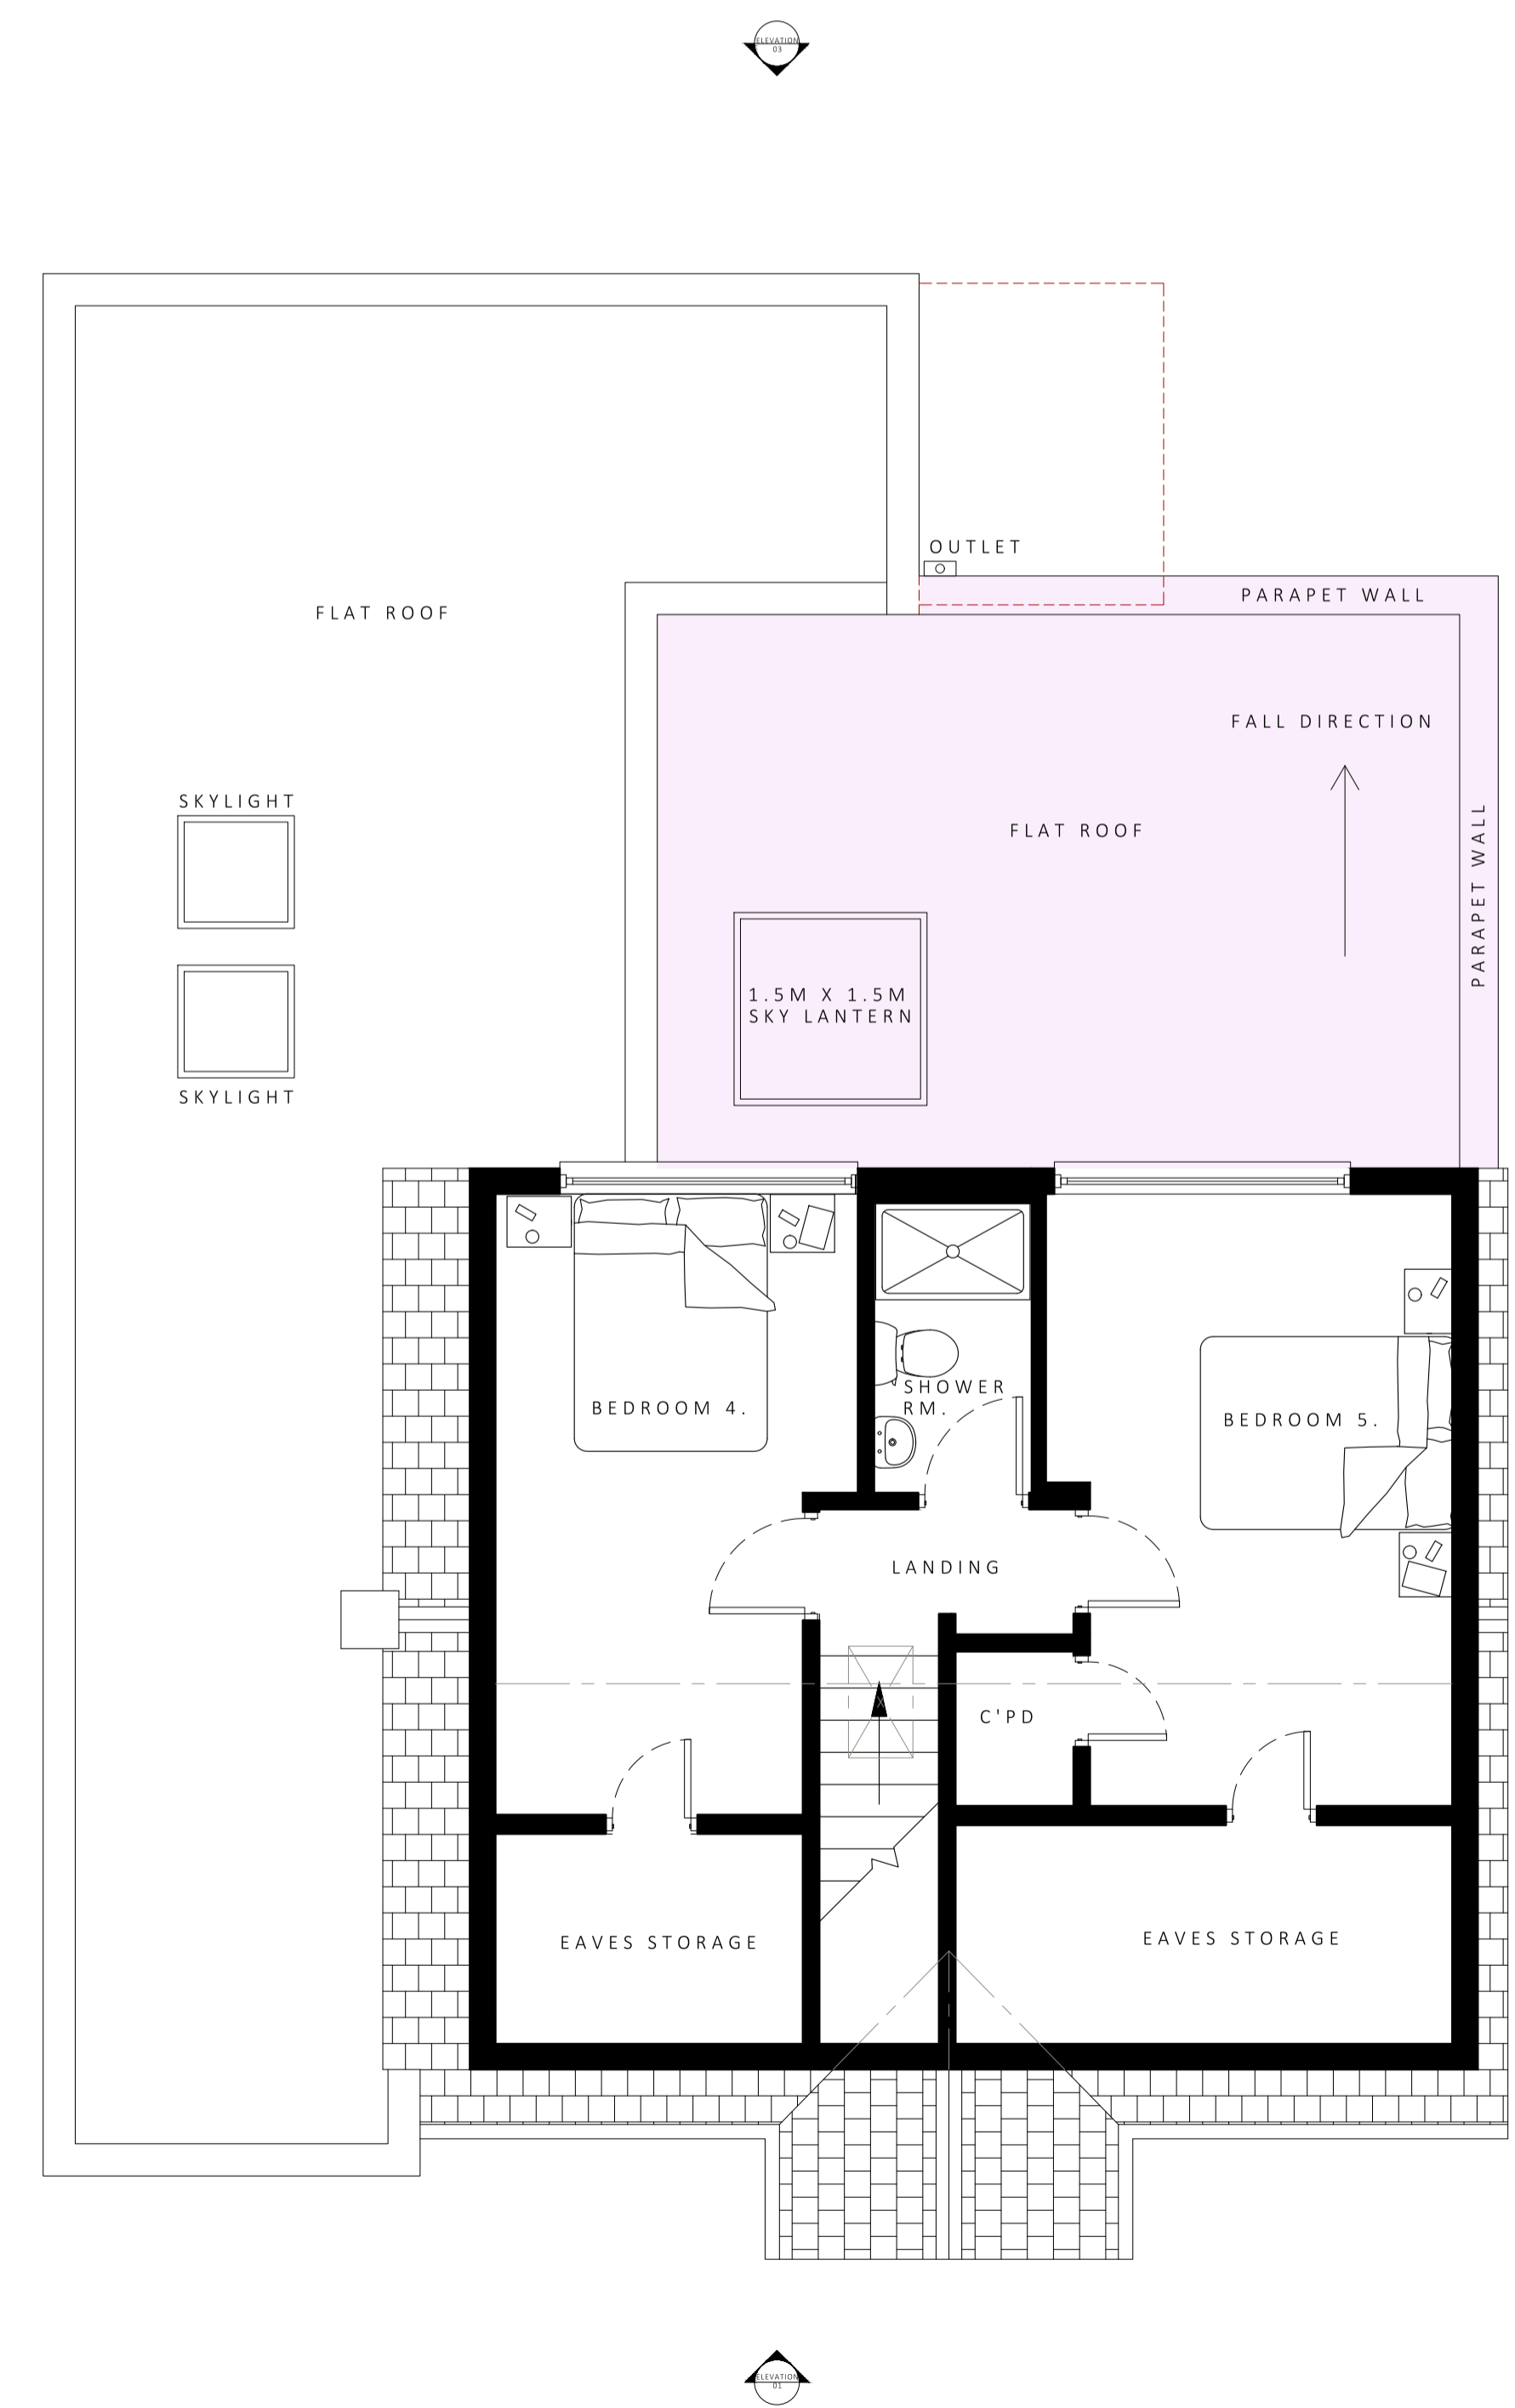

PROPOSED FIRST FLOOR PLAN
SCALE 1:50 @ A1

General Notes:
The Contractor is responsible for checking all dimensions on site prior to commencement of the works with any errors being reported to Ely Planning Company (Cambridgeshire) Ltd as soon as possible.
Any construction work carried out prior to receiving all necessary approvals is entirely at the householder's / client's risk.
All building work to be carried out to the satisfaction of the Local Authority Building Control Officer and in accordance with the current Building Regulations and as such additional unforeseen building works may be required on site.
The Contractor shall inspect all adjoining properties which may be affected by the works prior to commencement of works and record and report with the owner any defects.
The Contractor shall be entirely responsible for the security, strength and stability of the building during the course of the works.
Drawings produced for the purpose of obtaining Building Regulations approvals only and do not constitute full working drawings.
All drawings are the copyright of Ely Planning Company (Cambridgeshire) Ltd. This drawing may not be copied by any third parties without prior permission.

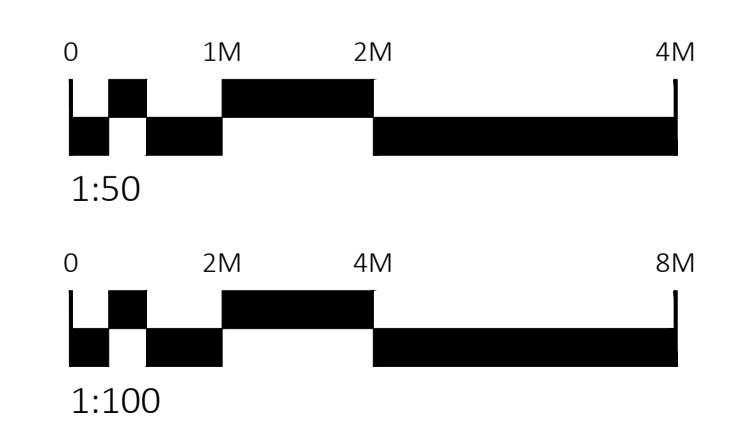

ELY PLANNING CO.

STUDIO 5, PENN FARM
HARSTON ROAD, HASLINGFIELD
CAMBRIDGESHIRE, CB23 1JZ

01223 872690
WWW.ELY-PLANNING.CO.UK
INFO@ELY-PLANNING.CO.UK

CLIENT NAME	DATE	
Mrs Fangdong Wang	17/05/23	
PROJECT		
Construction of Single Storey Flat Roof Rear Extension and Detached Single Storey Annex at 'WoodStock' Madingley Road, Cambridge		
DRAWING TITLE		
'WoodStock' Proposed Plans and Elevations		
DRAWING STATUS		
PLANNING ISSUE		
PAPER SIZE	SCALE	DRAWN BY
A1	AS SHOWN	W.SKI
DRAWING NO.		B
EP951-23-03		