



FACING NOTES
 roof - tiles to match existing
 walls - render to match existing

Proposed Front Elevation

0 1 2 3 4 5m 1:100




Proposed Side Elevation

0 1 2 3 4 5m 1:100




Proposed Rear Elevation

0 1 2 3 4 5m 1:100

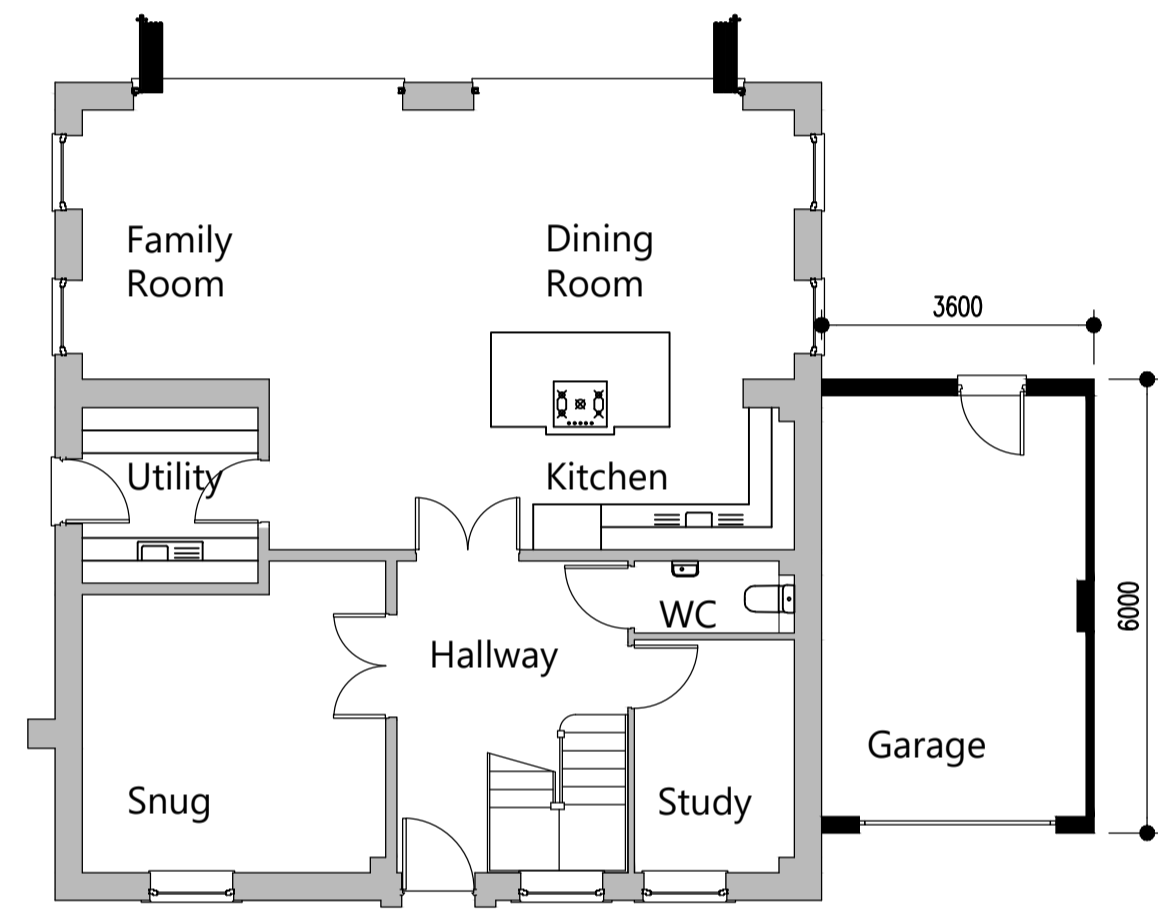

Proposed Ground Floor Plan

0 1 2 3 4 5m 1:100

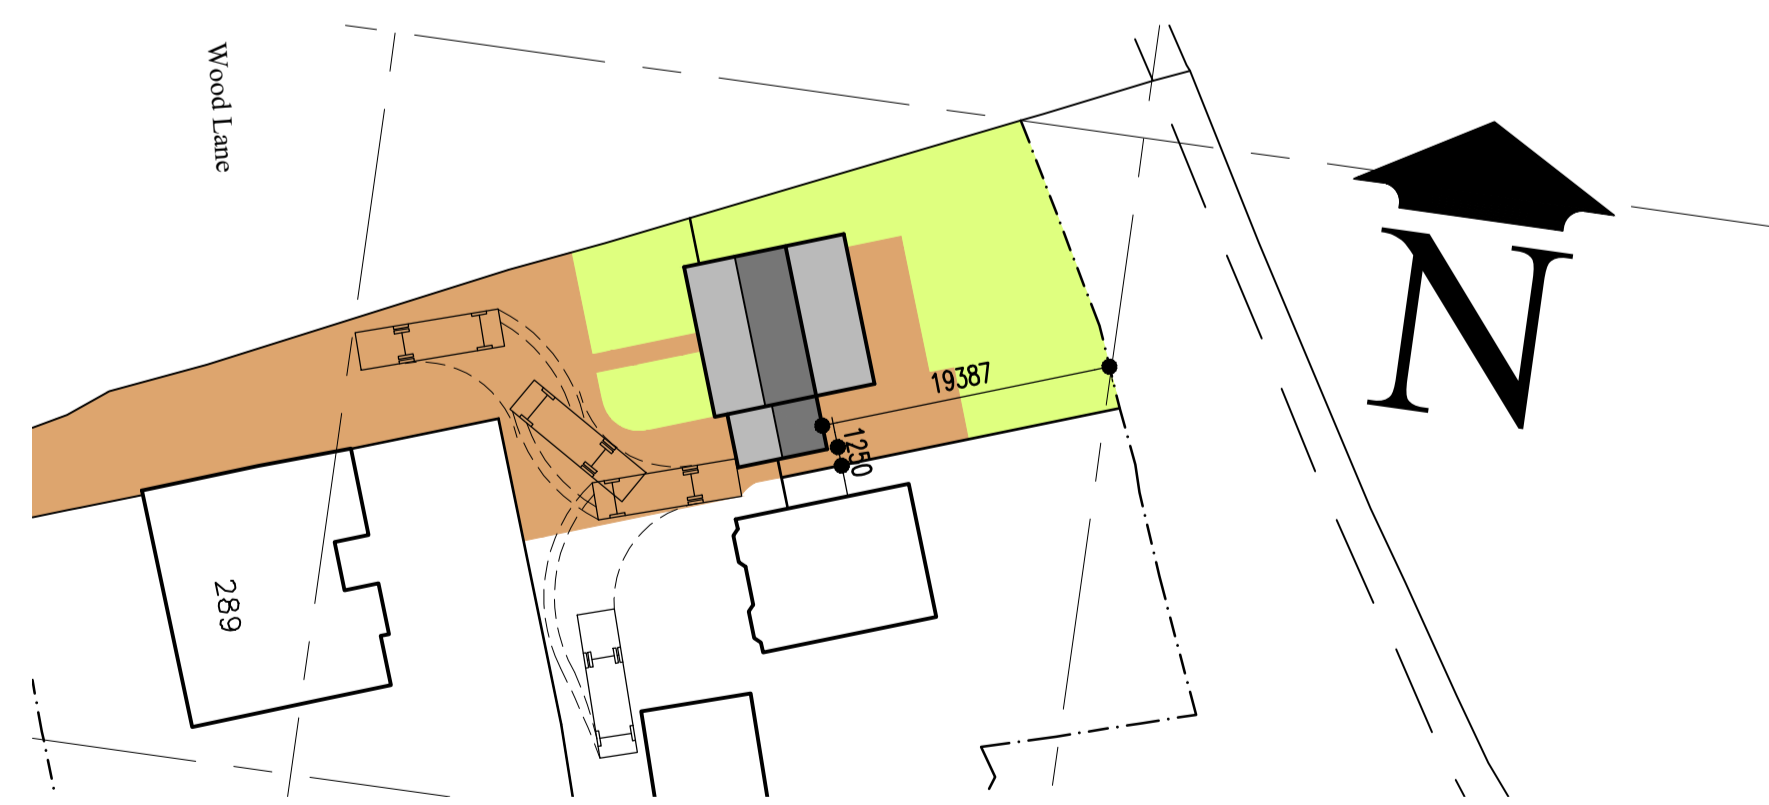

Site Plan (50m grid)

0 5 10 15 20 25m 1:500

**swift
 building design**

29 back lane
 longton
 Preston
 Lancashire
 PR4 5BD

0165 808884
 info@swiftbuildingdesign.co.uk
 www.swiftbuildingdesign.co.uk



drawing	proposed plan
project	proposed attached garage, 285 Wood Lane, Heskin, Chorley PR7 5NT
drawn	cjw
date	06/23
scales	@ A1 1:500 & 100
drawing no.	23.017.pl02
of 2	