



Existing Front Elevation

0 1 2 3 4 5m 1:100




Existing Side Elevation

0 1 2 3 4 5m 1:100




Existing Rear Elevation

0 1 2 3 4 5m 1:100

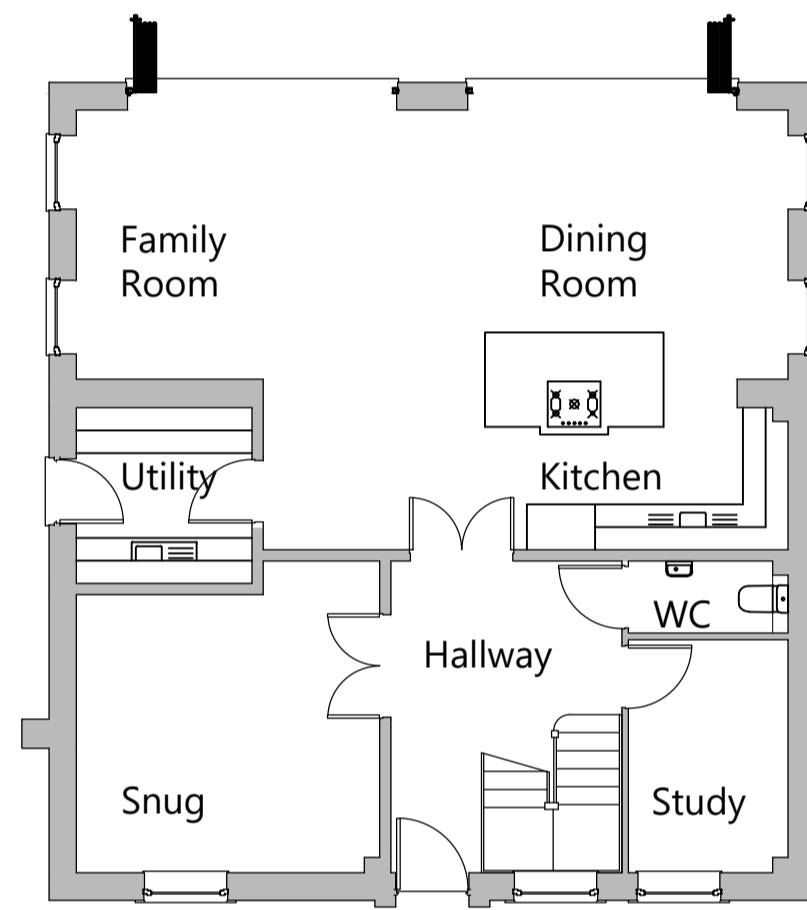


Existing Ground Floor Plan

0 1 2 3 4 5m 1:100

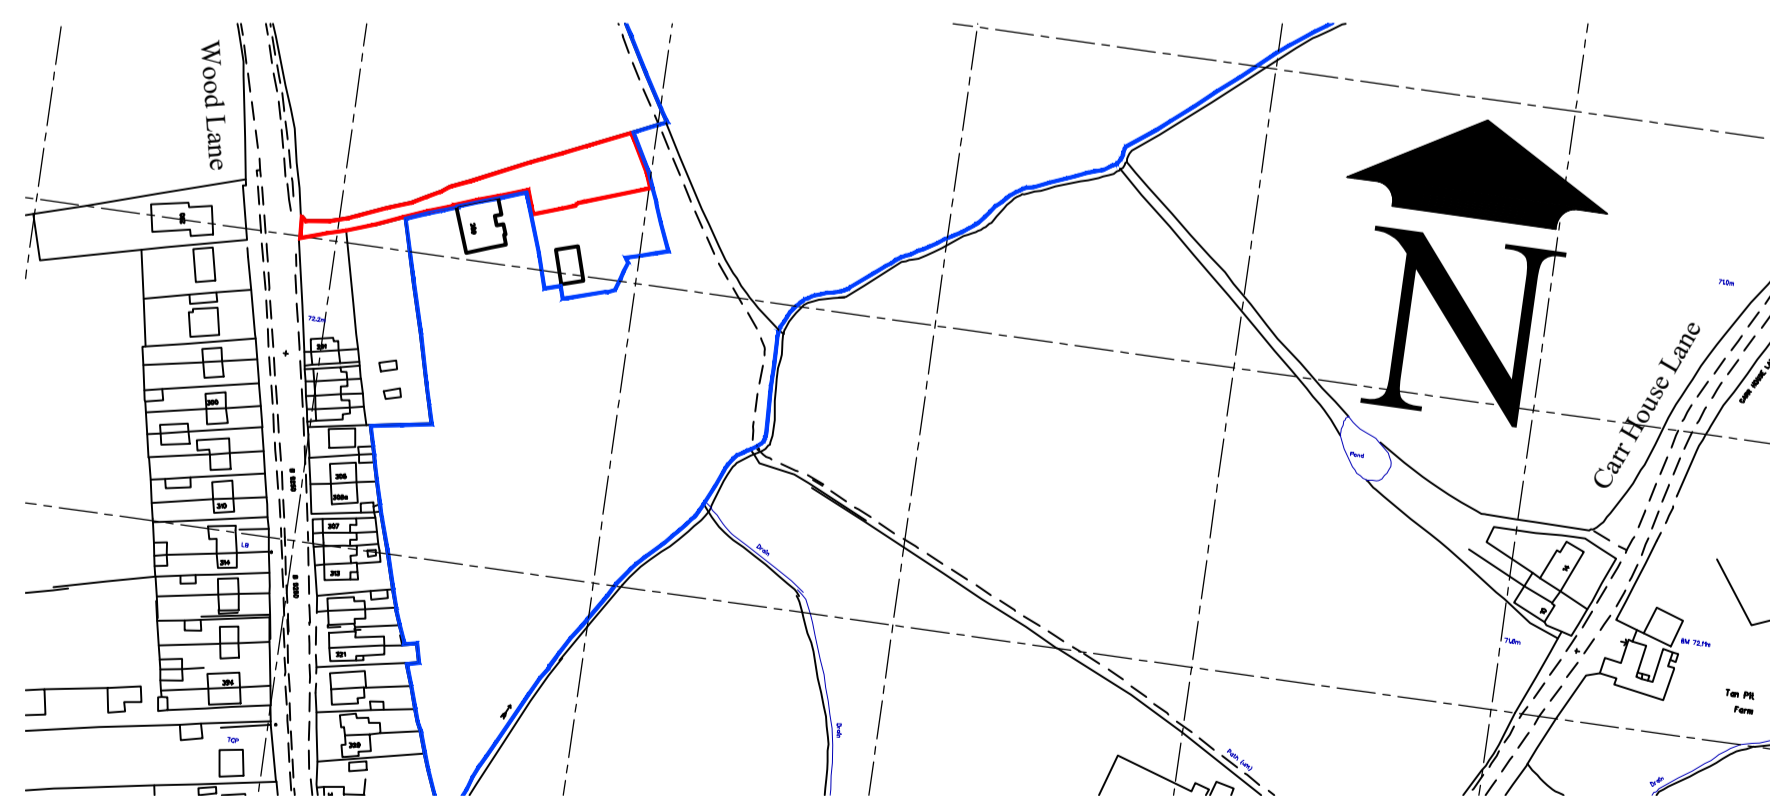

Location Plan (100m grid)

0 10 20 30 40 50 60m 1:1250

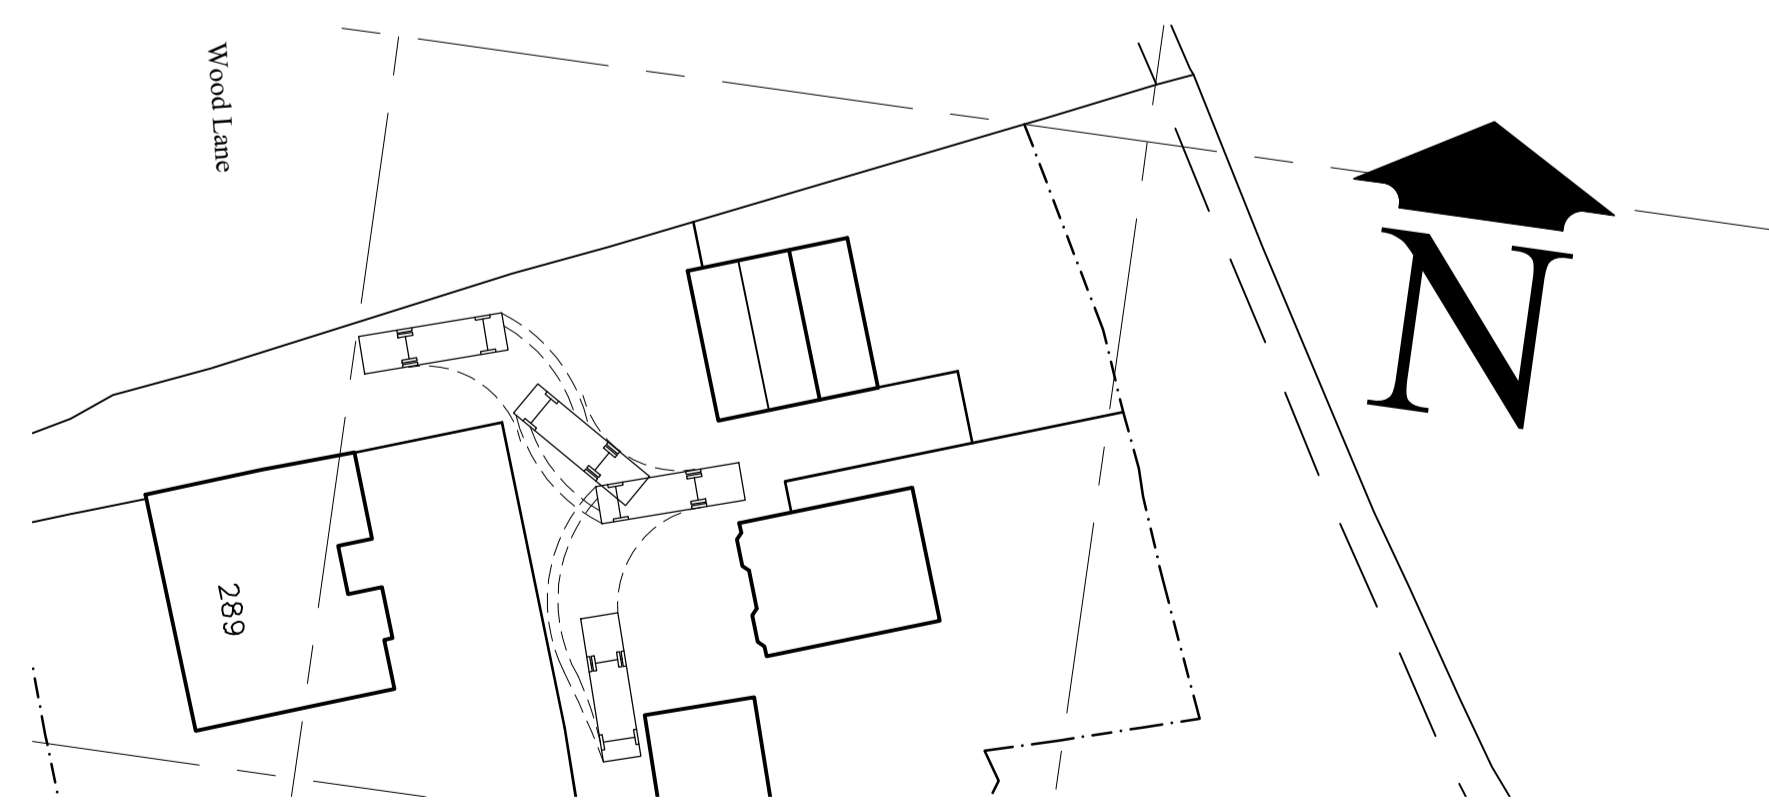

Site Plan (50m grid)

0 5 10 15 20 25m 1:500

**swift
building design**

29 back lane
longton
preston
Lancashire
PR4 5BD

0161 808884
info@swiftbuildingdesign.co.uk
www.swiftbuildingdesign.co.uk



location and existing plans
proposed attached garage, 285 Wood Lane,
Heskin, Chorley PR7 5NT
date 06/23
scale 1:1250, 500 & 100
drawing no. 23.017.pl01