



Notes:
 ALL DIMENSIONS TO BE CHECKED ON SITE BY THE GENERAL CONTRACTOR
 BEFORE ANY WORK IS PUT IN HAND.

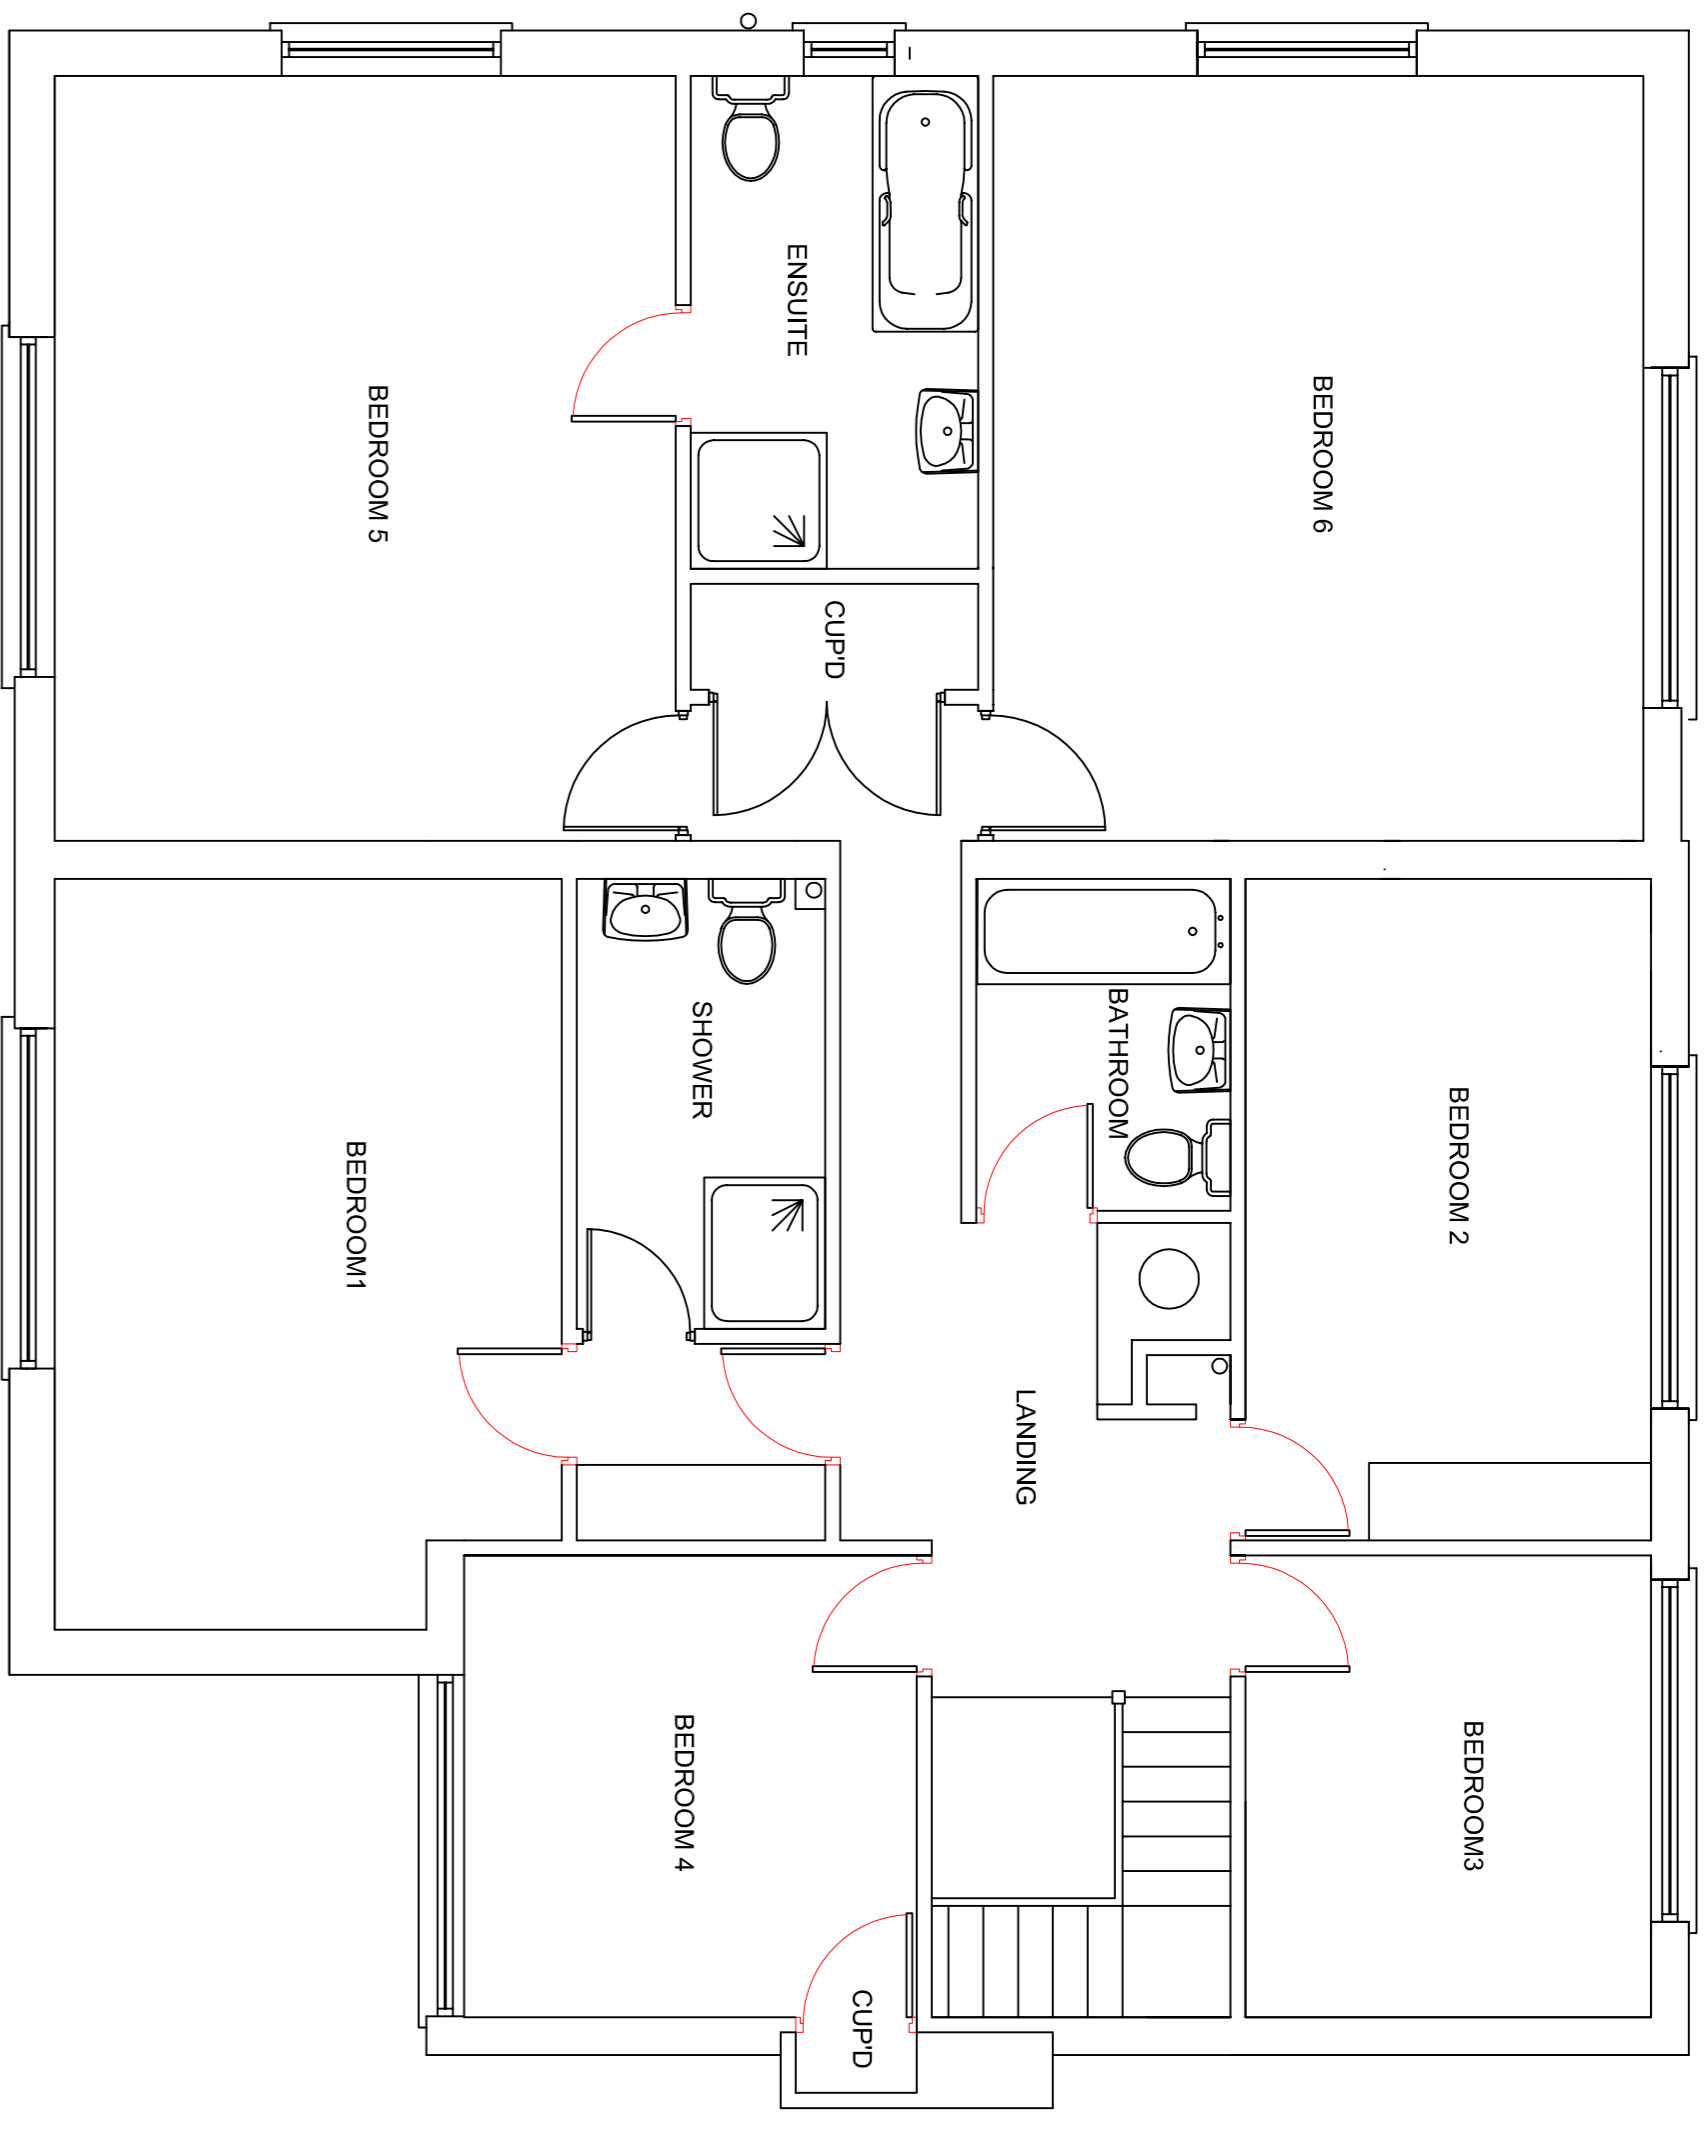

FIRST FLOOR PLAN (1:50)

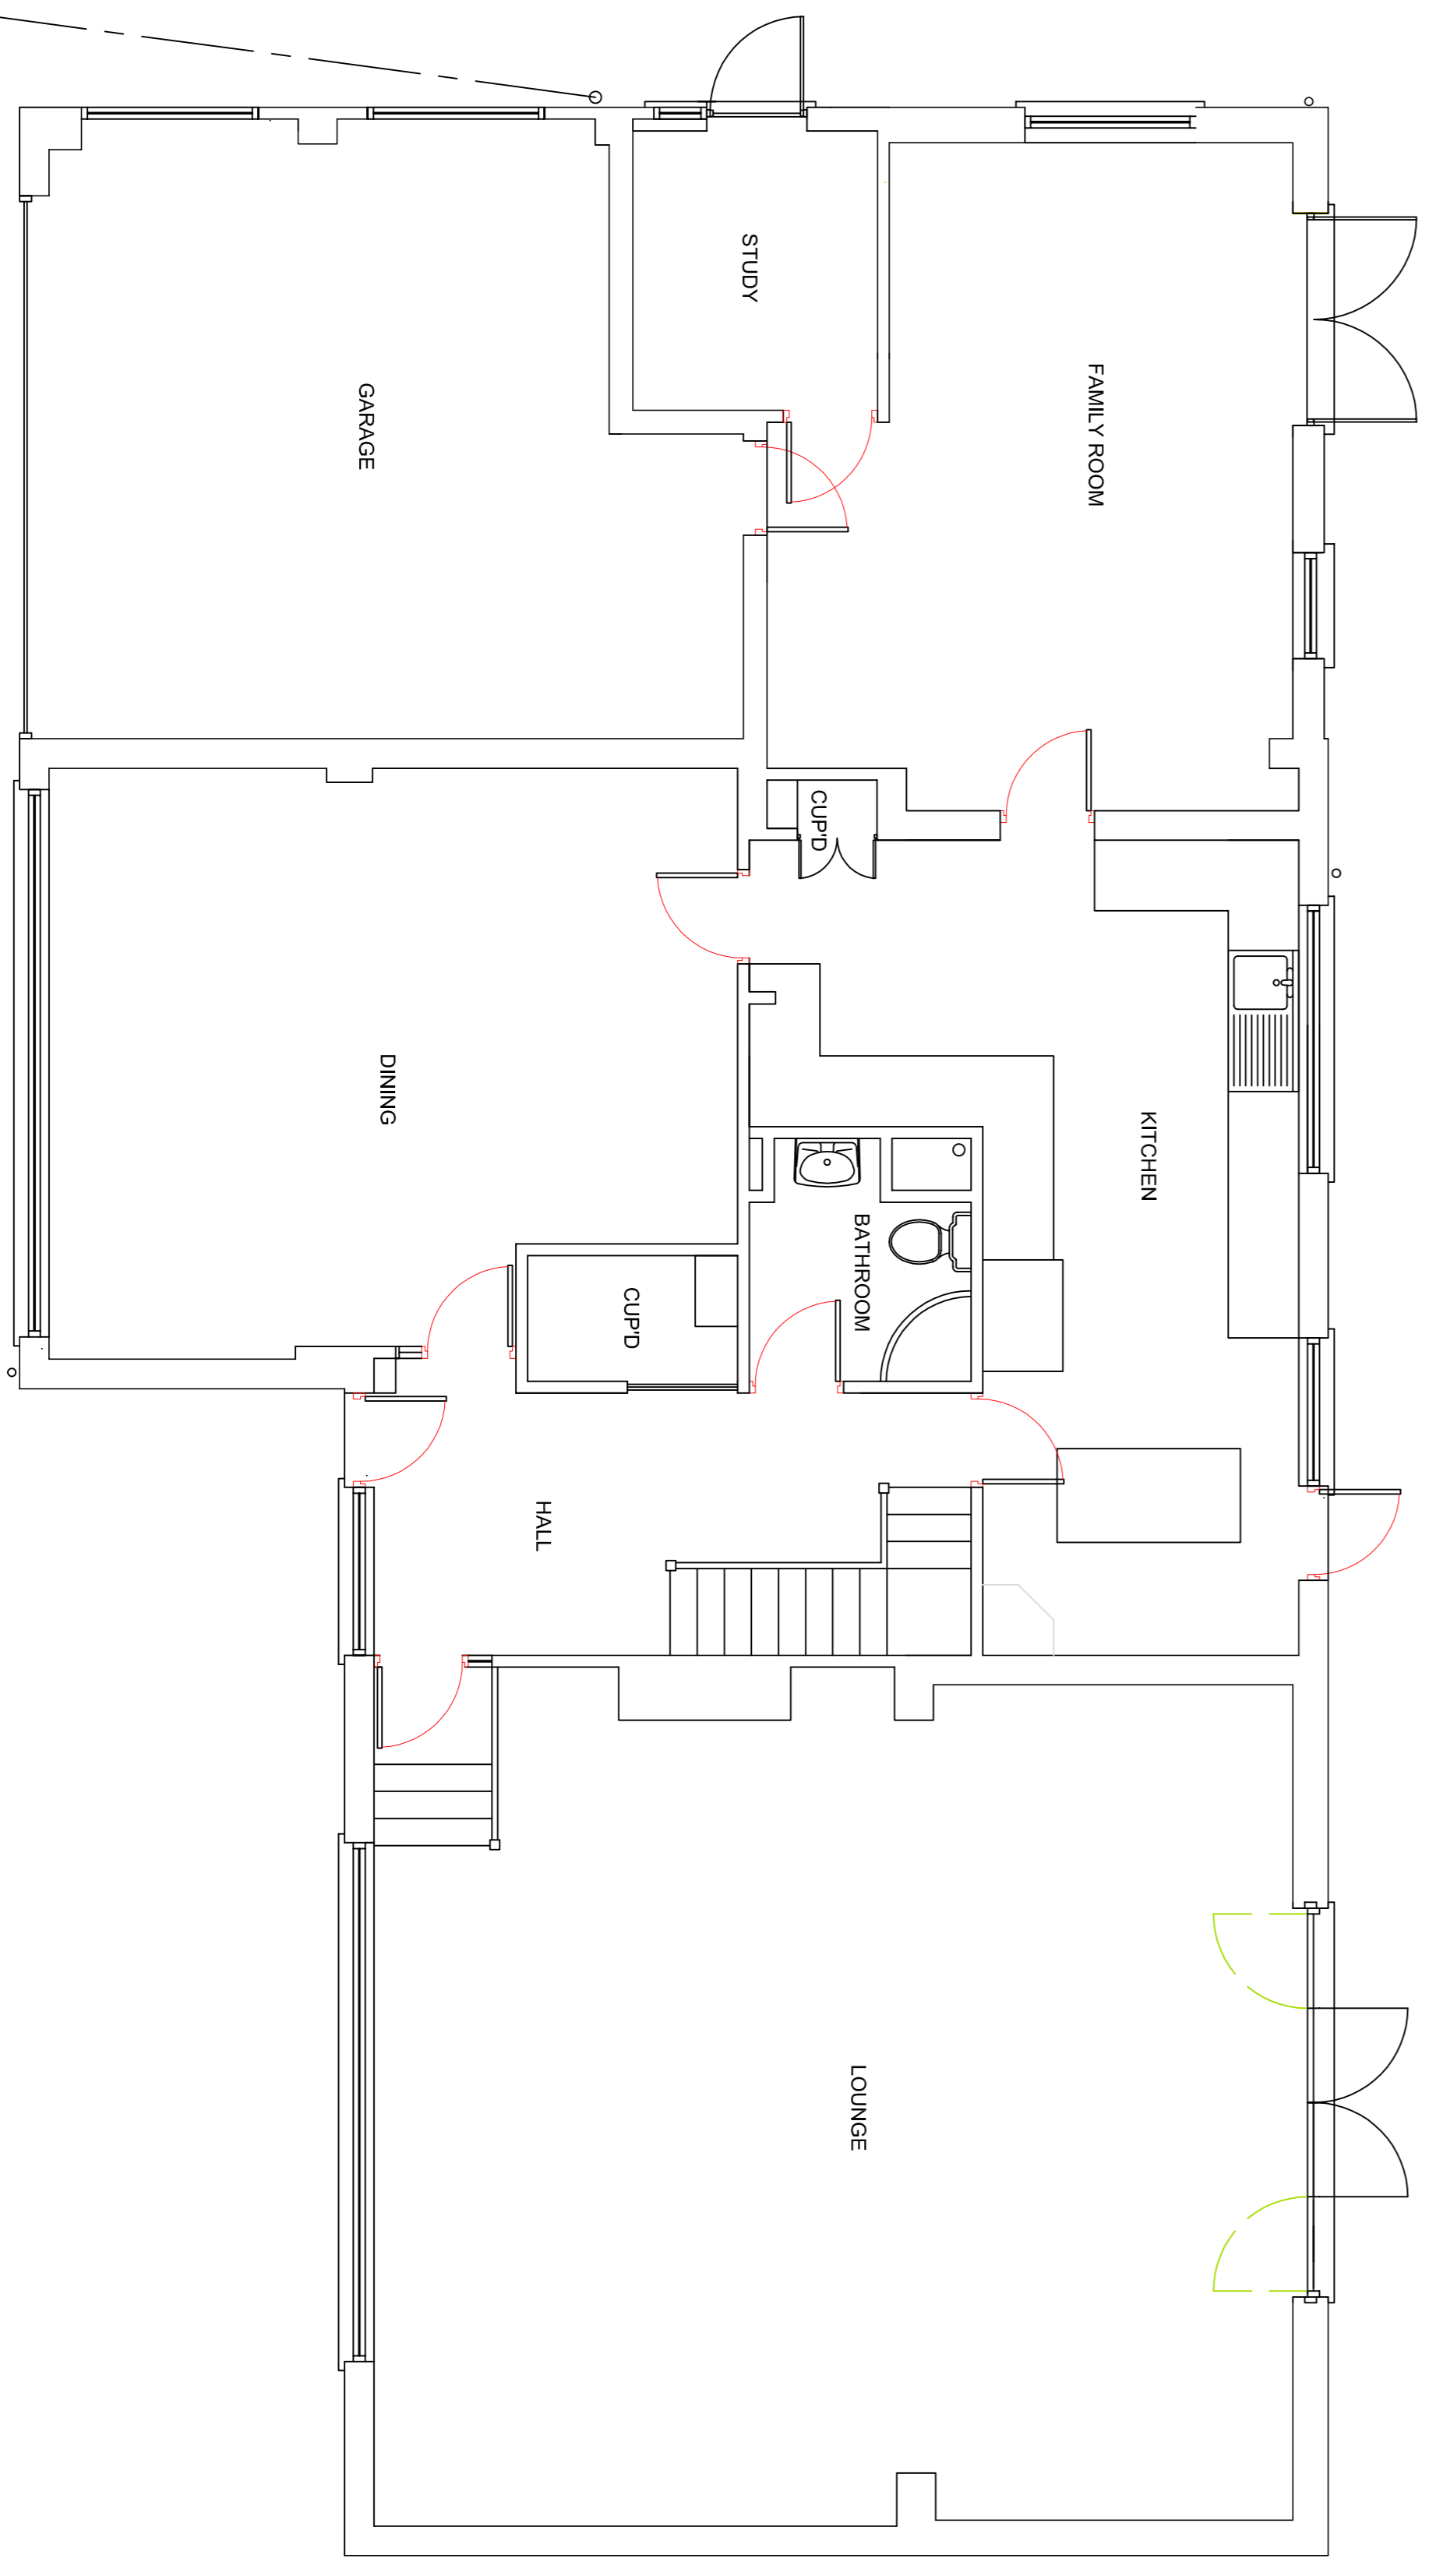

GROUND FLOOR PLAN (1:50)

<p>Bridletree Limited 36 The Maltings 100 Brooklands Avenue Stevenage, Herts SG12 8HG Tel: 01920 877557 Mob: 07813 711082 Email: jay@bridletree.co.uk</p>	
<p>EXISTING PLANS AT 1 PEARLMAN DRIVE DANNE END SG12 0LW</p>	
<p>Dwg No. D211001/1</p>	<p>Date: OCTOBER 2021</p>
<p>Scales: 1:50 1:100 at A1</p>	