



DO NOT SCALE FROM THIS DRAWING

This drawing is a print and must not be scaled except where required for planning submissions. All new and existing dimensions and levels shown on the drawings to be checked prior to commencement of work, and any discrepancies to be reported to Clayland.

Any construction work carried out prior to receiving all necessary approvals is entirely at the clients risk.

This drawing is the copyright of Clayland and shall not be in any way used, modified or reproduced without their prior written consent.

ISS	DATE	NOTE	BY

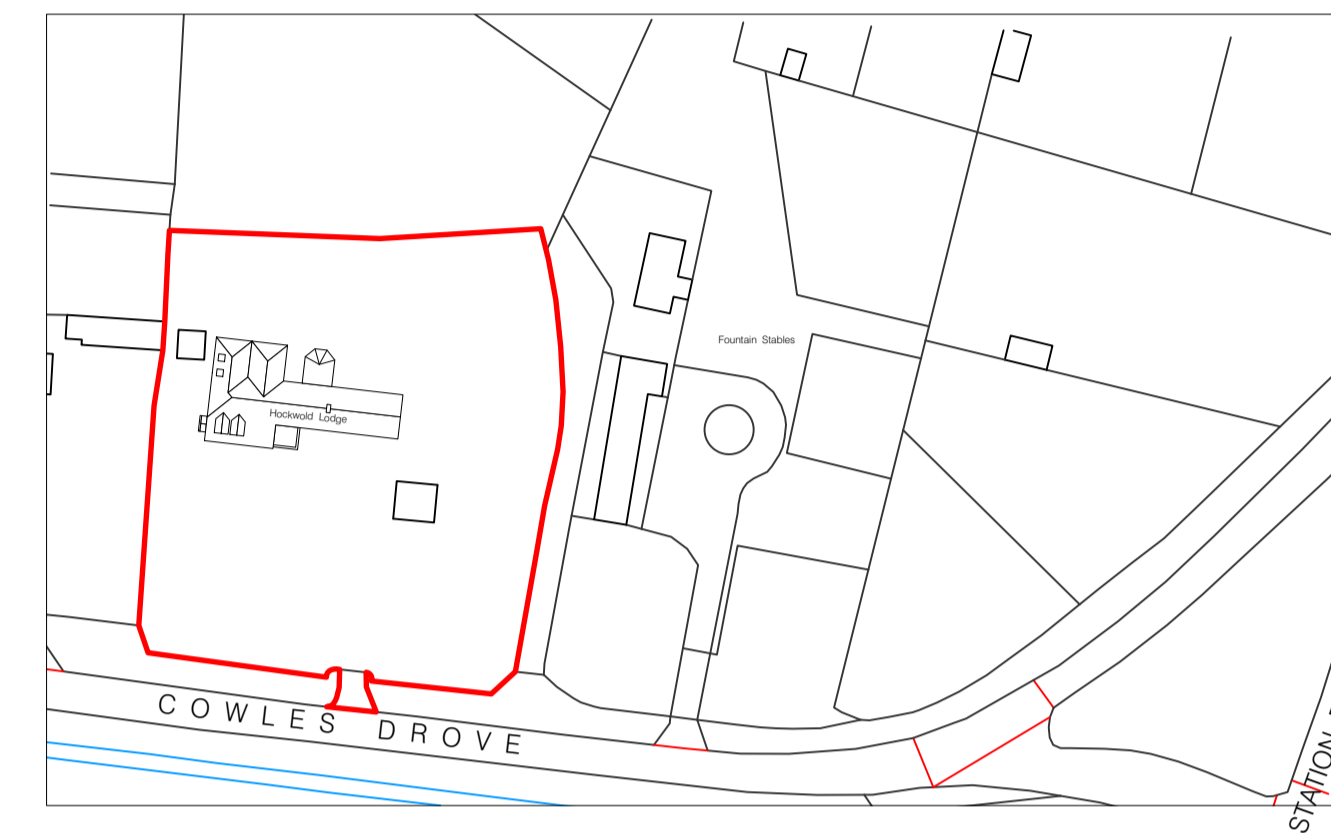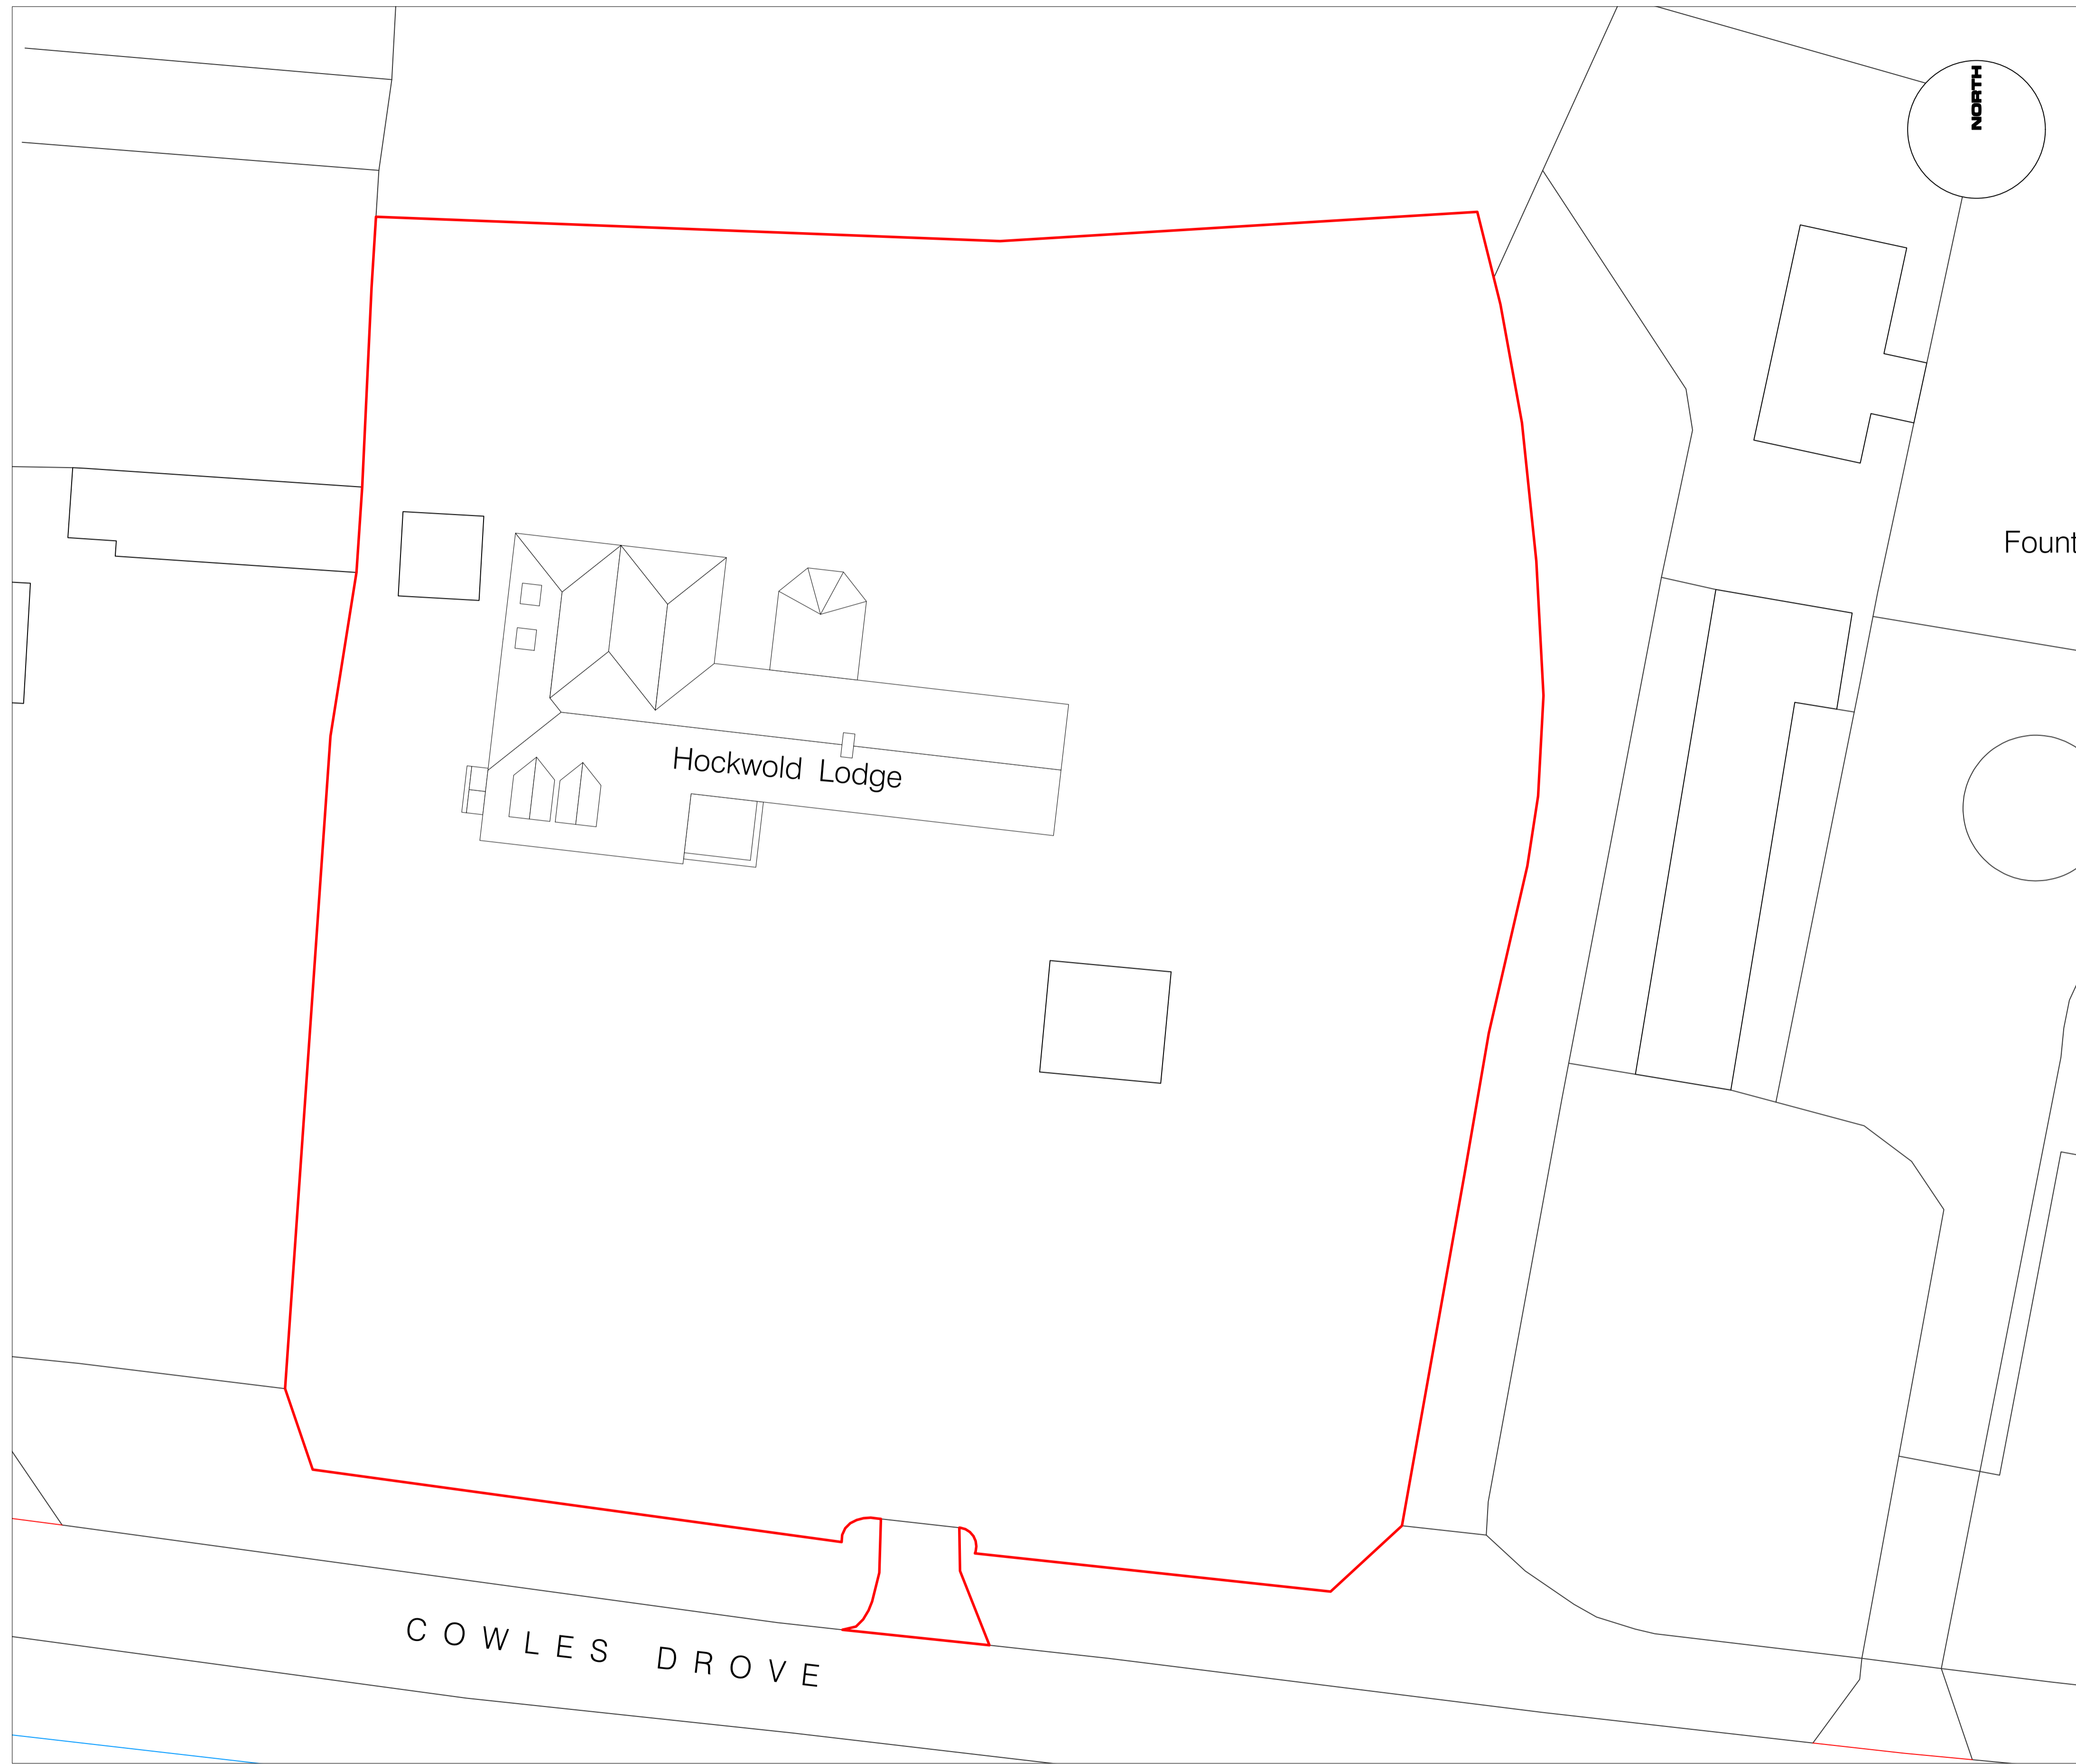

02 LOCATION PLAN
PL-01 Scale: 1:1250

01 EXISTING SITE PLAN
PL-01 Scale: 1:200



REV	DATE	NOTE	BY

PLANNING

ANY CHANGES OR MODIFICATIONS TO THIS DRAWING NEED TO BE CLARIFIED BY THE UNDERSIGNED IN WRITING TO CLAYLAND



The Glass House, Lynford Gardens
Lynford Road, Mundford, Norfolk, IP26 5HW
info@clayland.co.uk www.clayland.co.uk

CONTRACT
Single storey front extension
Hockwold Lodge,
Cowles Drive,
Hockwold,
Thetford, IP26 4JQ

DRAWING TITLE
EXISTING SITE PLAN

SCALE	PAPER SIZE	DRAWING NUMBER	REVISION
1:200	A1	PL-01	

DATE	DRAWN	CHECKED	CLIENT APPROVED
17/05/2023	AHS		

JOB NUMBER	CHECKED	CLIENT APPROVED
2311		

THE ABOVE SIGNED APPROVED CONFIRM ACCEPTANCE OF ISSUED DRAWINGS