




**HOUSE: Existing Elevation A 1:50**

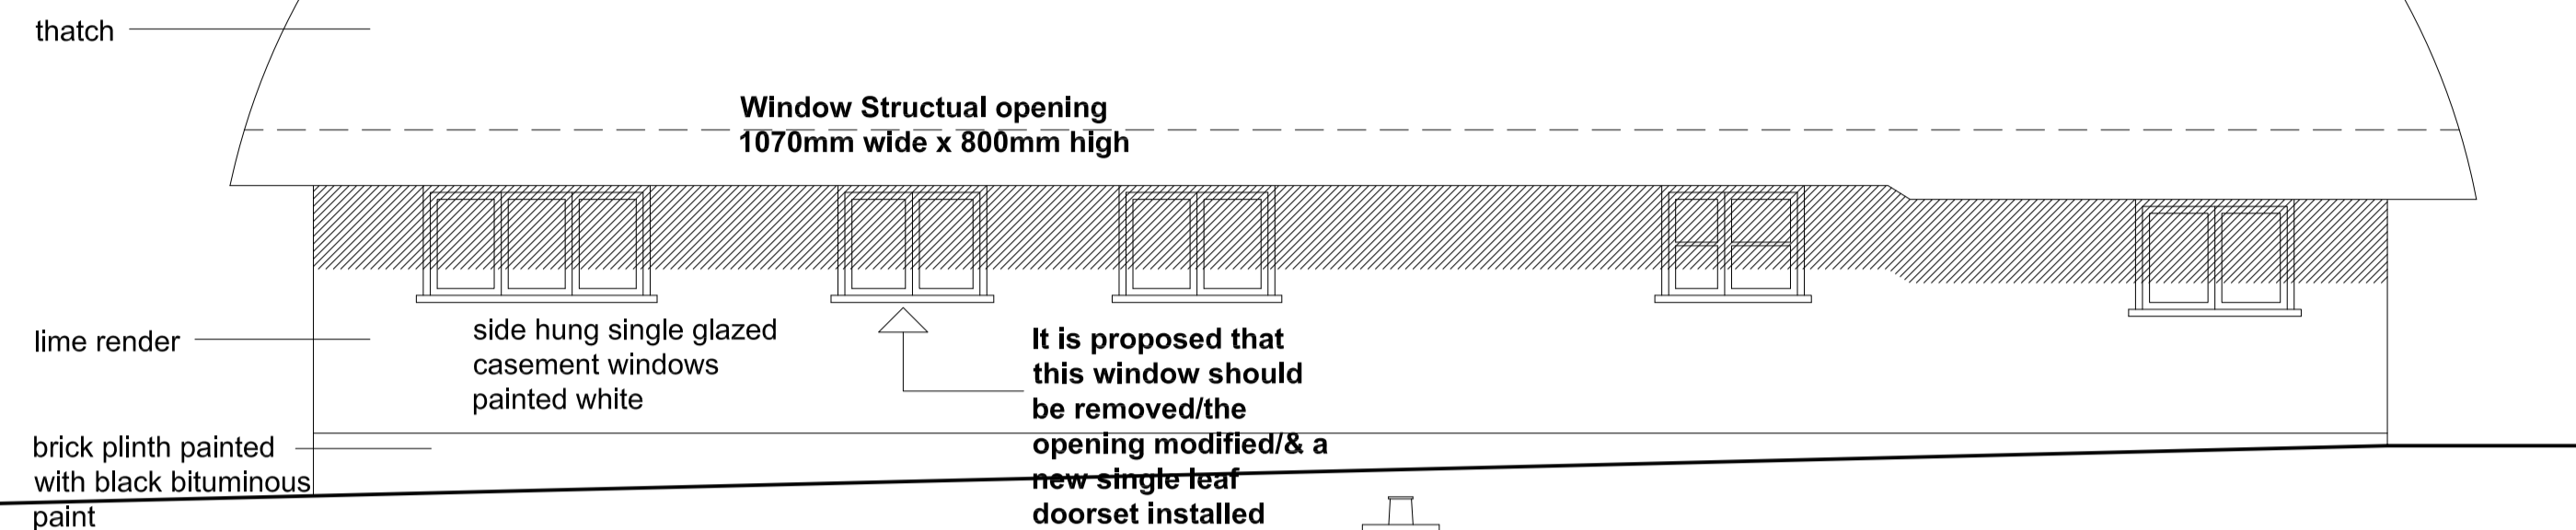

**HOUSE: Proposed Elevation A 1:50**

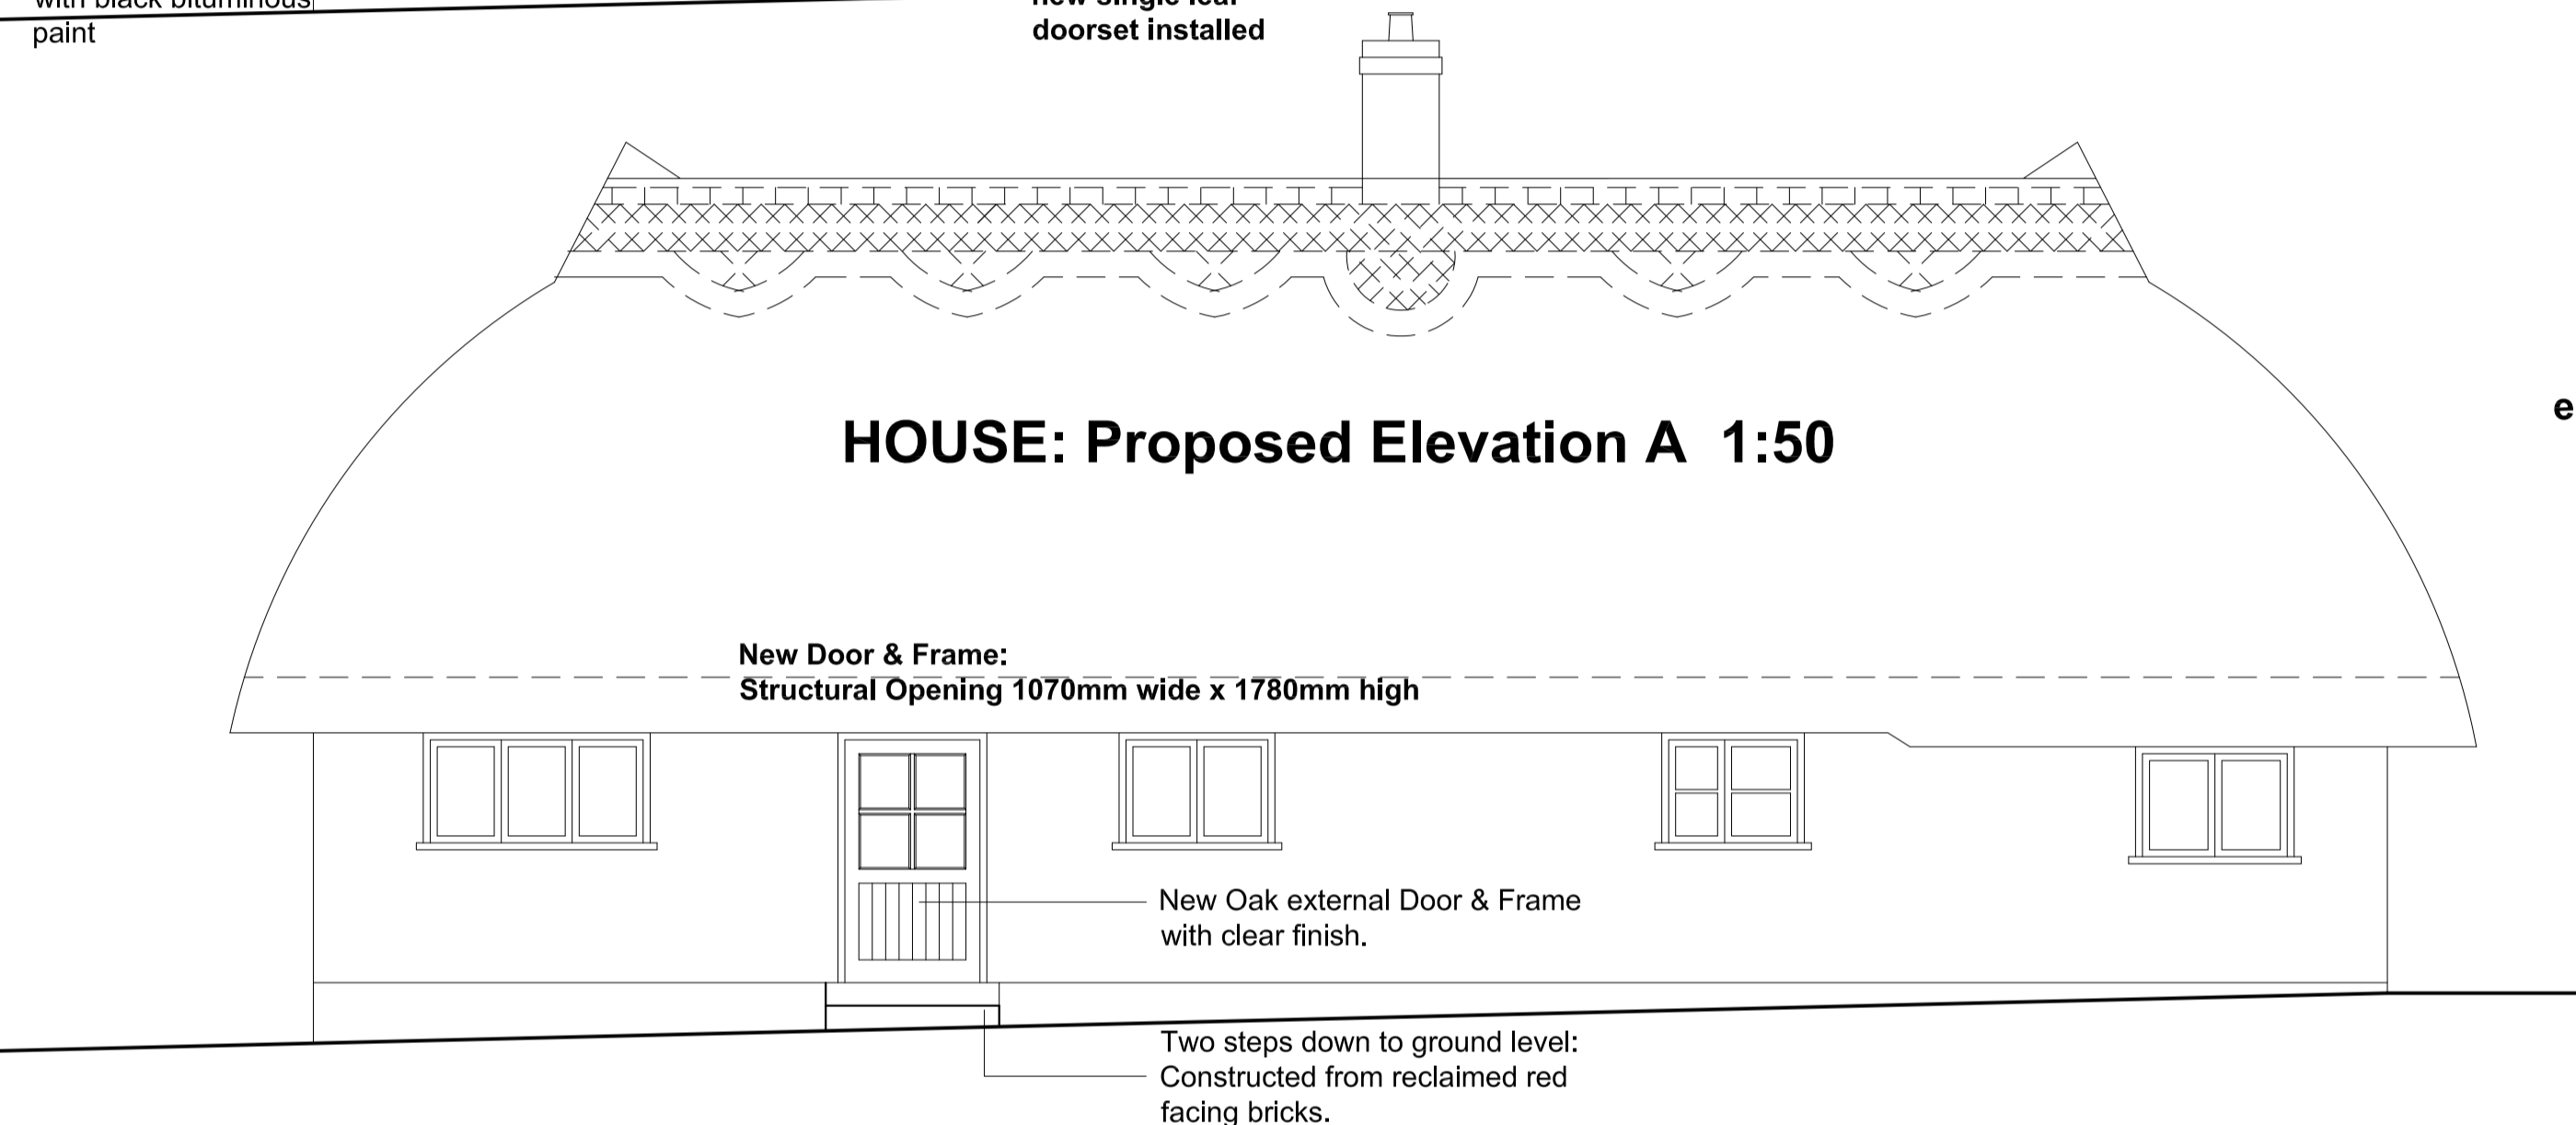


**PART SITE PLAN 1:200**

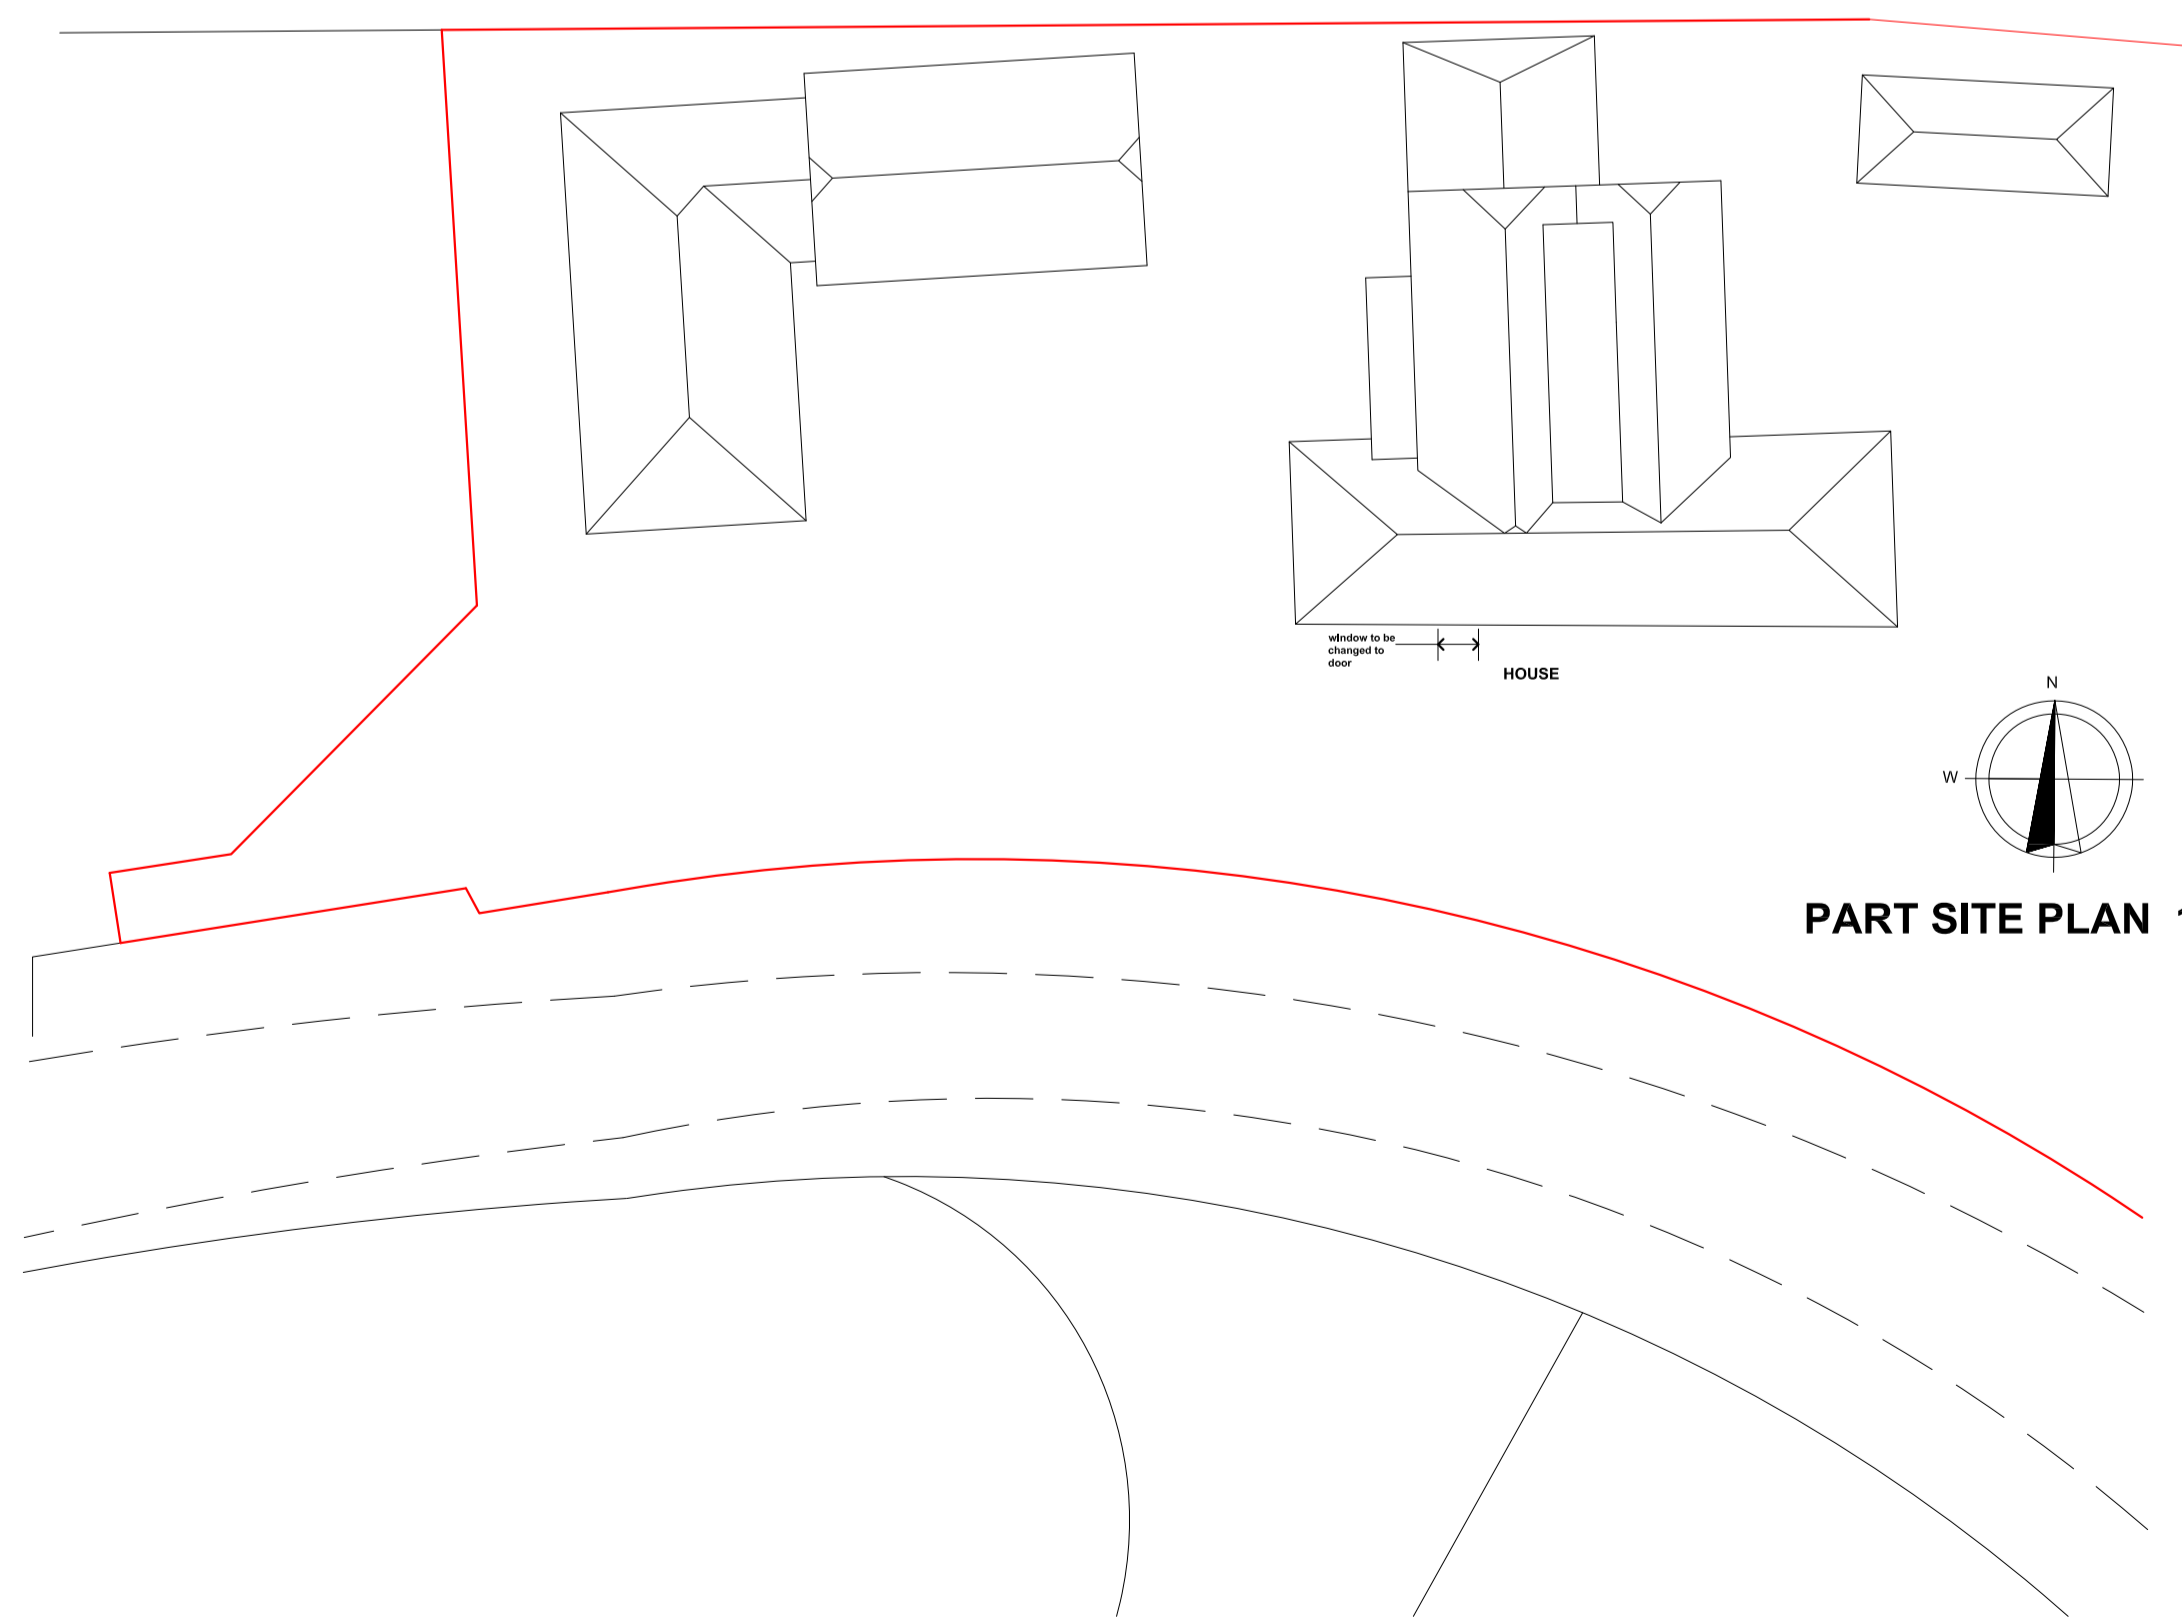


**EXISTING PLAN 1:50**

**Elevation A**

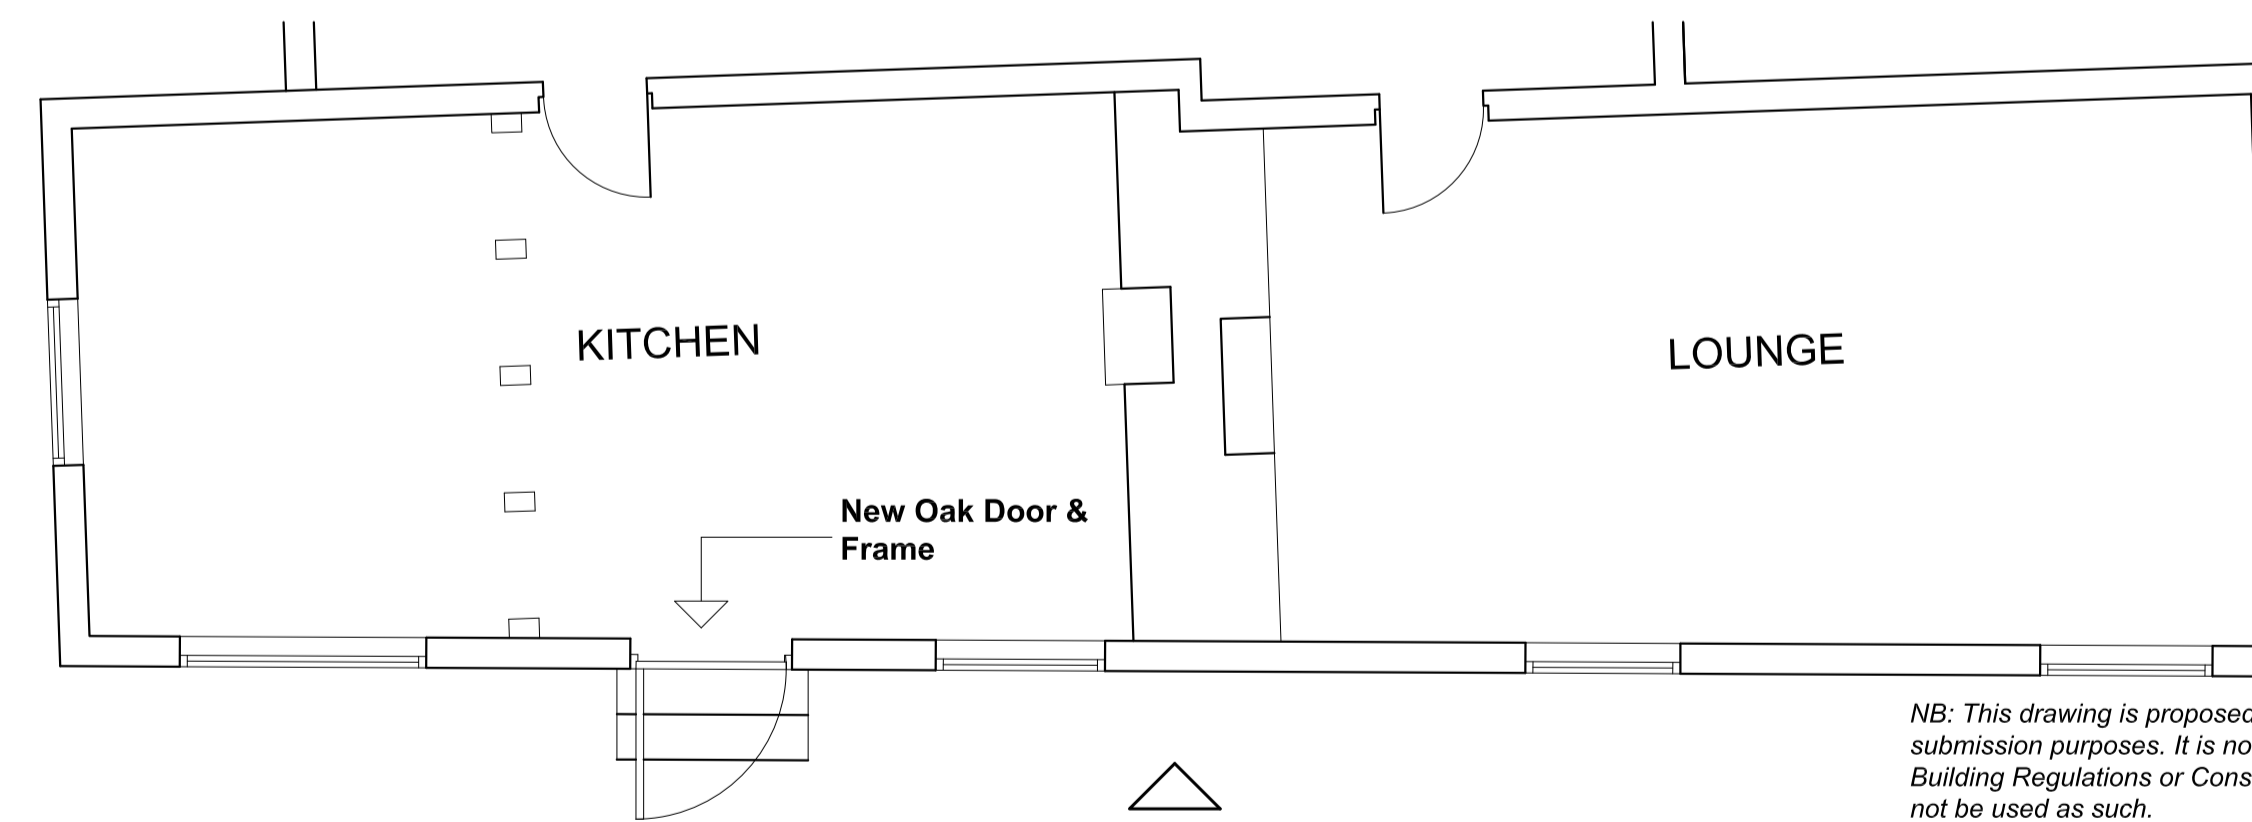

**PROPOSED PLAN 1:50**

**Elevation A**

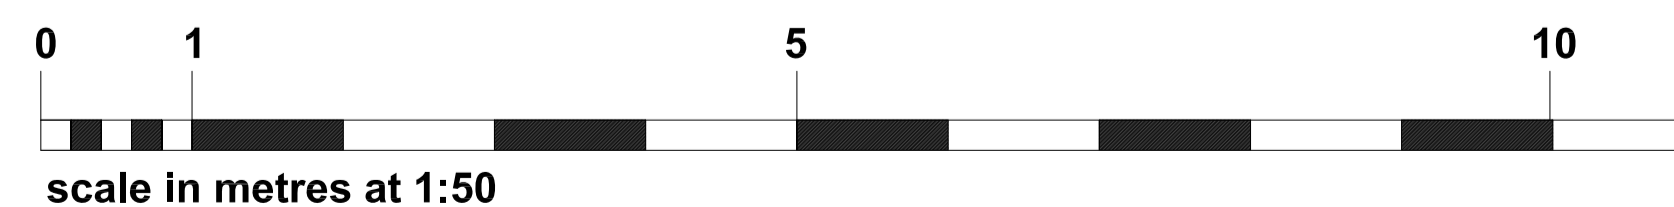

*NB: This drawing is proposed solely for design and planning submission purposes. It is not intended or suitable for either Building Regulations or Construction Purposes and should not be used as such.*

© Copyright reserved: Richard Smallwood Associates Ltd. June 2023

<b>Richard Smallwood Associates Ltd</b>			
221 Ware Road Hertford Herts SG13 7EJ tel: 01992 586740 mob: 07793 305139 e-mail: ras@ctparhitects.com			
Client: <b>Tim &amp; Anika Ward</b>			
Drawing: <b>Reinstatement of original External Door</b>		Drawn by:	
Contract: <b>"The Nook" Upwick Green Nr Albury Herts</b>		Checked:	
Scale: <b>AS shown @ A1</b>	Date: <b>June 23</b>	Dwg No: <b>A1/671 P-01</b>	Rev: