


MH	AREA M <sup>2</sup>	+10% UC M	AREA HA
S01	515.624	567.186	0.057
S02	513.670	565.037	0.057
S03	9.023	0.000	0.001
S04	190.420	0.000	0.019
S05	736.840	810.524	0.081
S06	194.167	213.584	0.021
S07	360.158	396.174	0.040
S08	629.707	692.678	0.069
S09	164.564	181.020	0.018
S10	484.008	532.409	0.053
S11	482.994	531.293	0.053
S12	0.000	0.000	0.000
S13	429.745	472.720	0.047
S14	46.562	51.218	0.005
S15	330.468	363.515	0.036
S16	46.562	51.218	0.005
S17	46.562	51.218	0.005
S18	890.568	979.625	0.098
S19	136.523	150.175	0.015
ACO01	63.542	0.000	0.006
ACO2	62.982	0.000	0.006
<b>TOTAL</b>	<b>6334.689</b>	<b>6609.594</b>	<b>0.694</b>

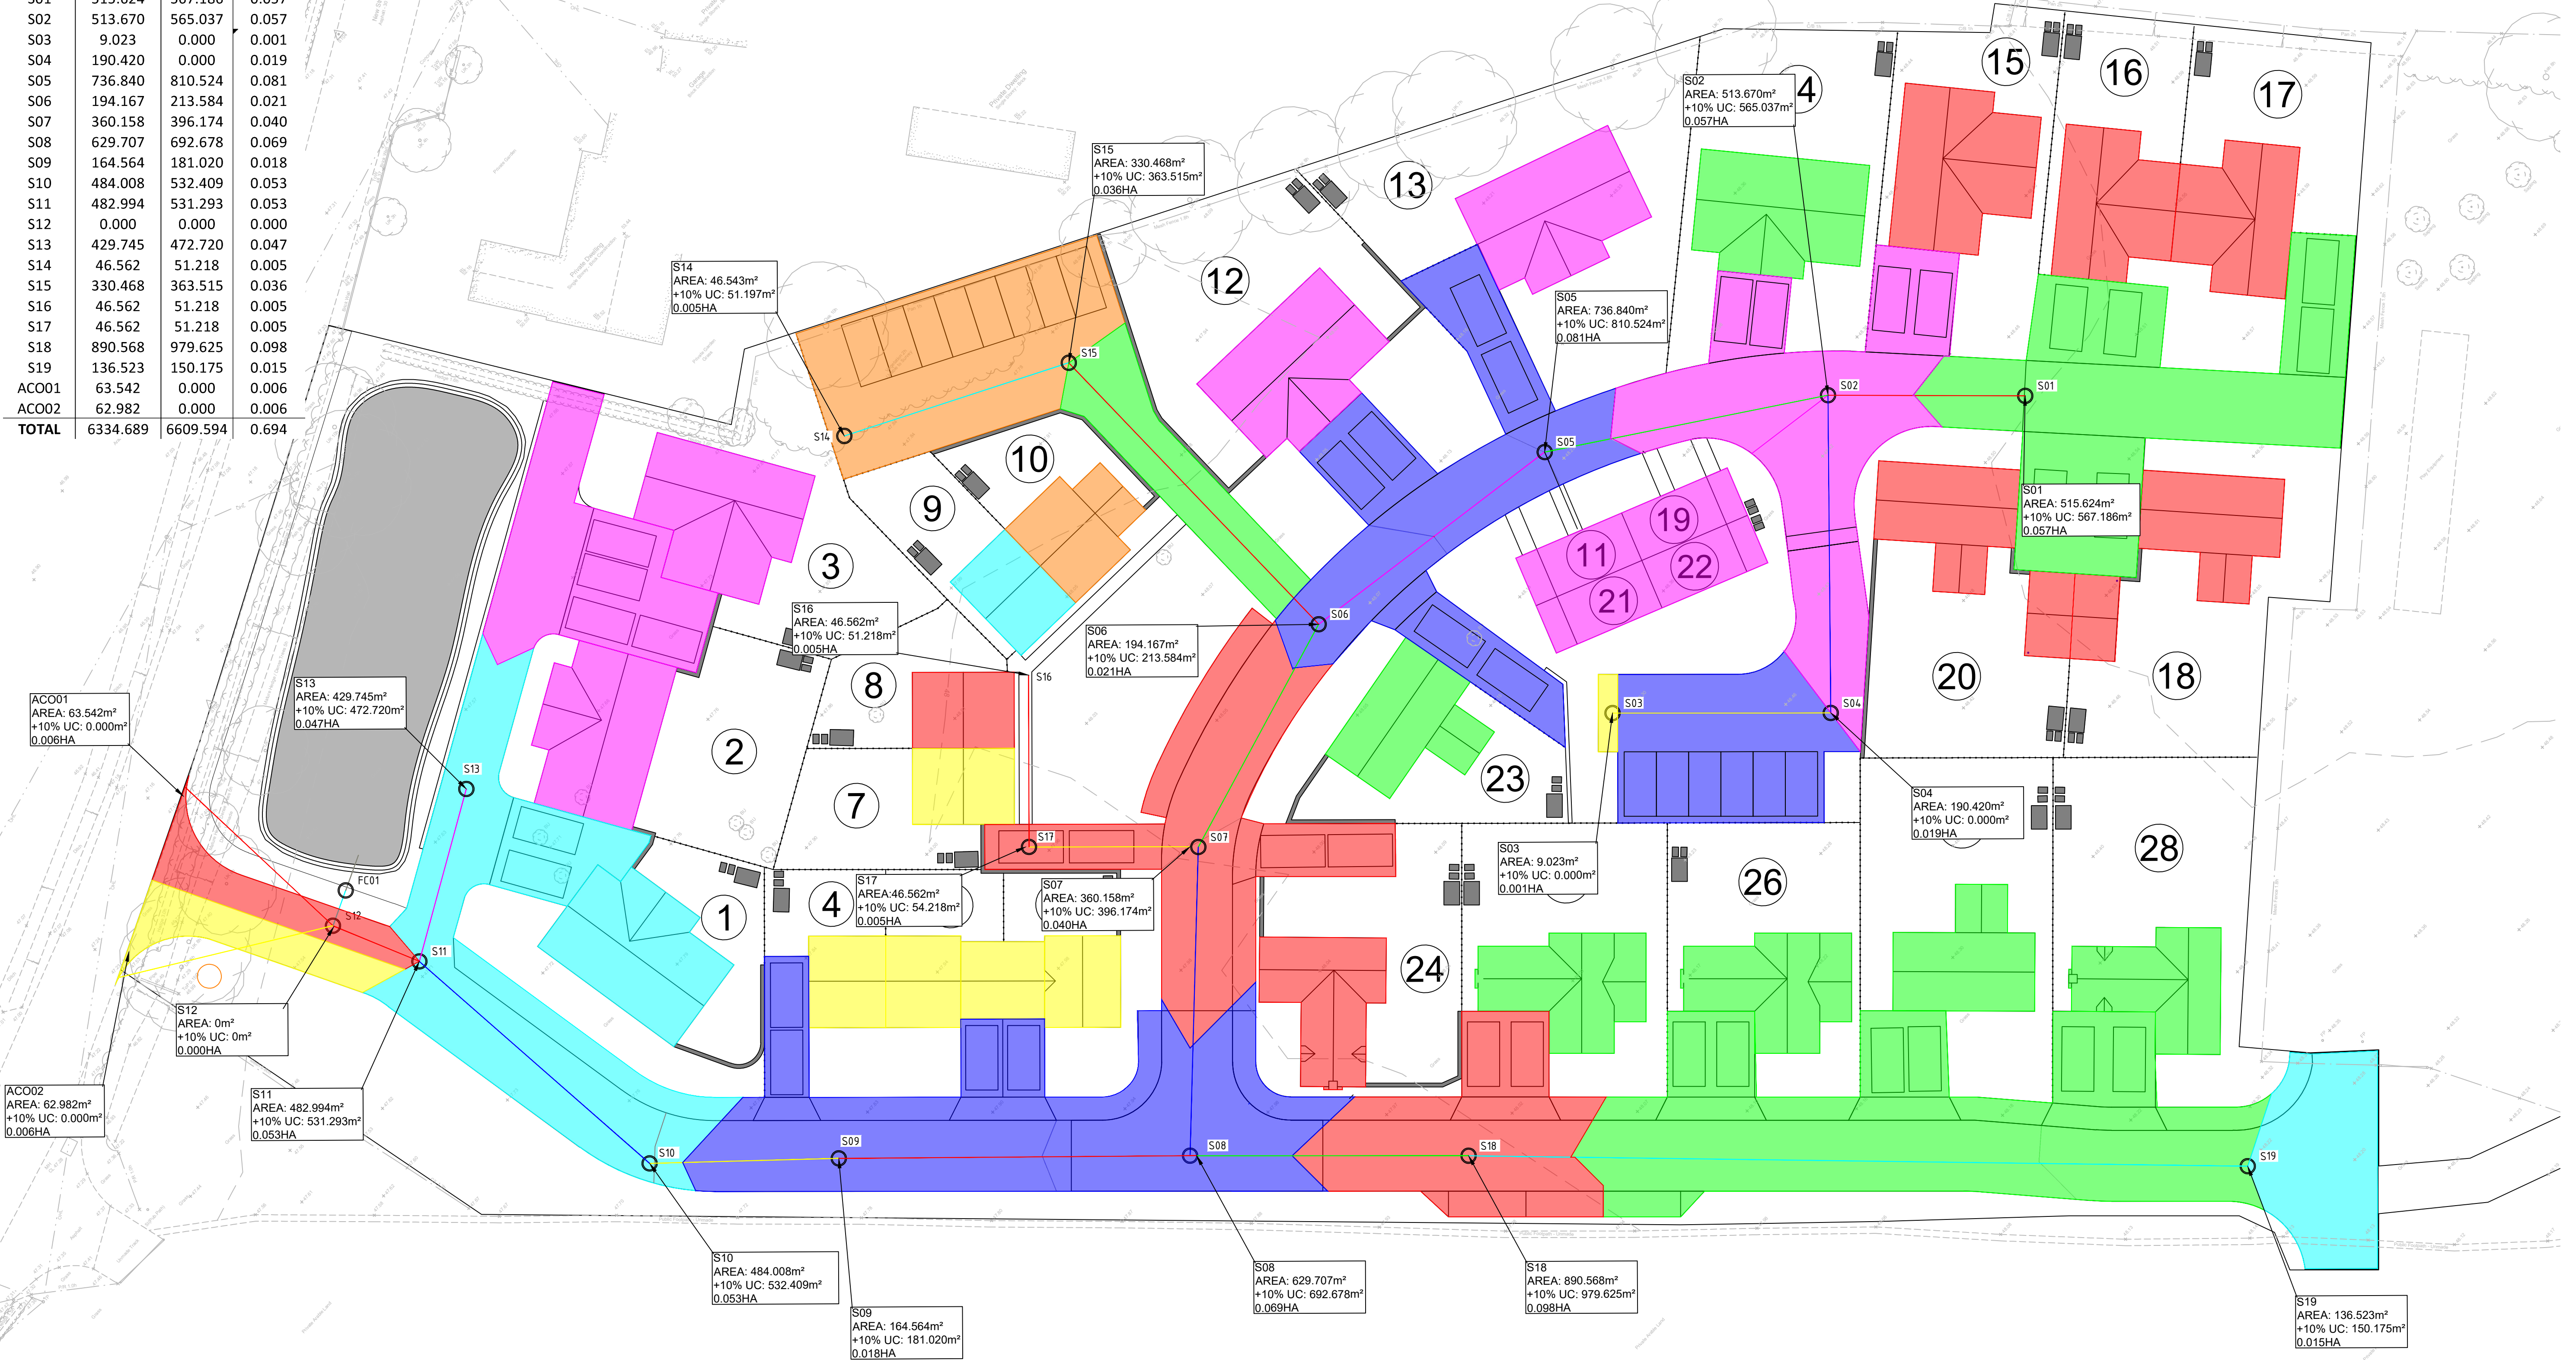

**PRELIMINARY**  
 SUBJECT TO BUILDING  
 REGULATIONS APPROVAL

REV	DATE	DESCRIPTION
A	06/06/23	AREAS REVISED FOR NEW DRAINAGE LAYOUT

ADDRESS	New Street, Fressingfield, Suffolk IP21 5PG	DATE	xx Mar 2023
CLIENT	RAER Group	SCALE @ A1	1:250@A1
TITLE	Proposed Drainage	PROJECT NO	14-074
PROJECT DESCRIPTION	New Housing Development	DRAWING NO	DR-001
		REVISION	A