

SITE PLAN SHOWING AMENITY SPACE


PARKING ETC.

SITE BLOCK PLAN

AREA OF CONVERTED

BARN: 24.67 x 15.42m

= 380m².

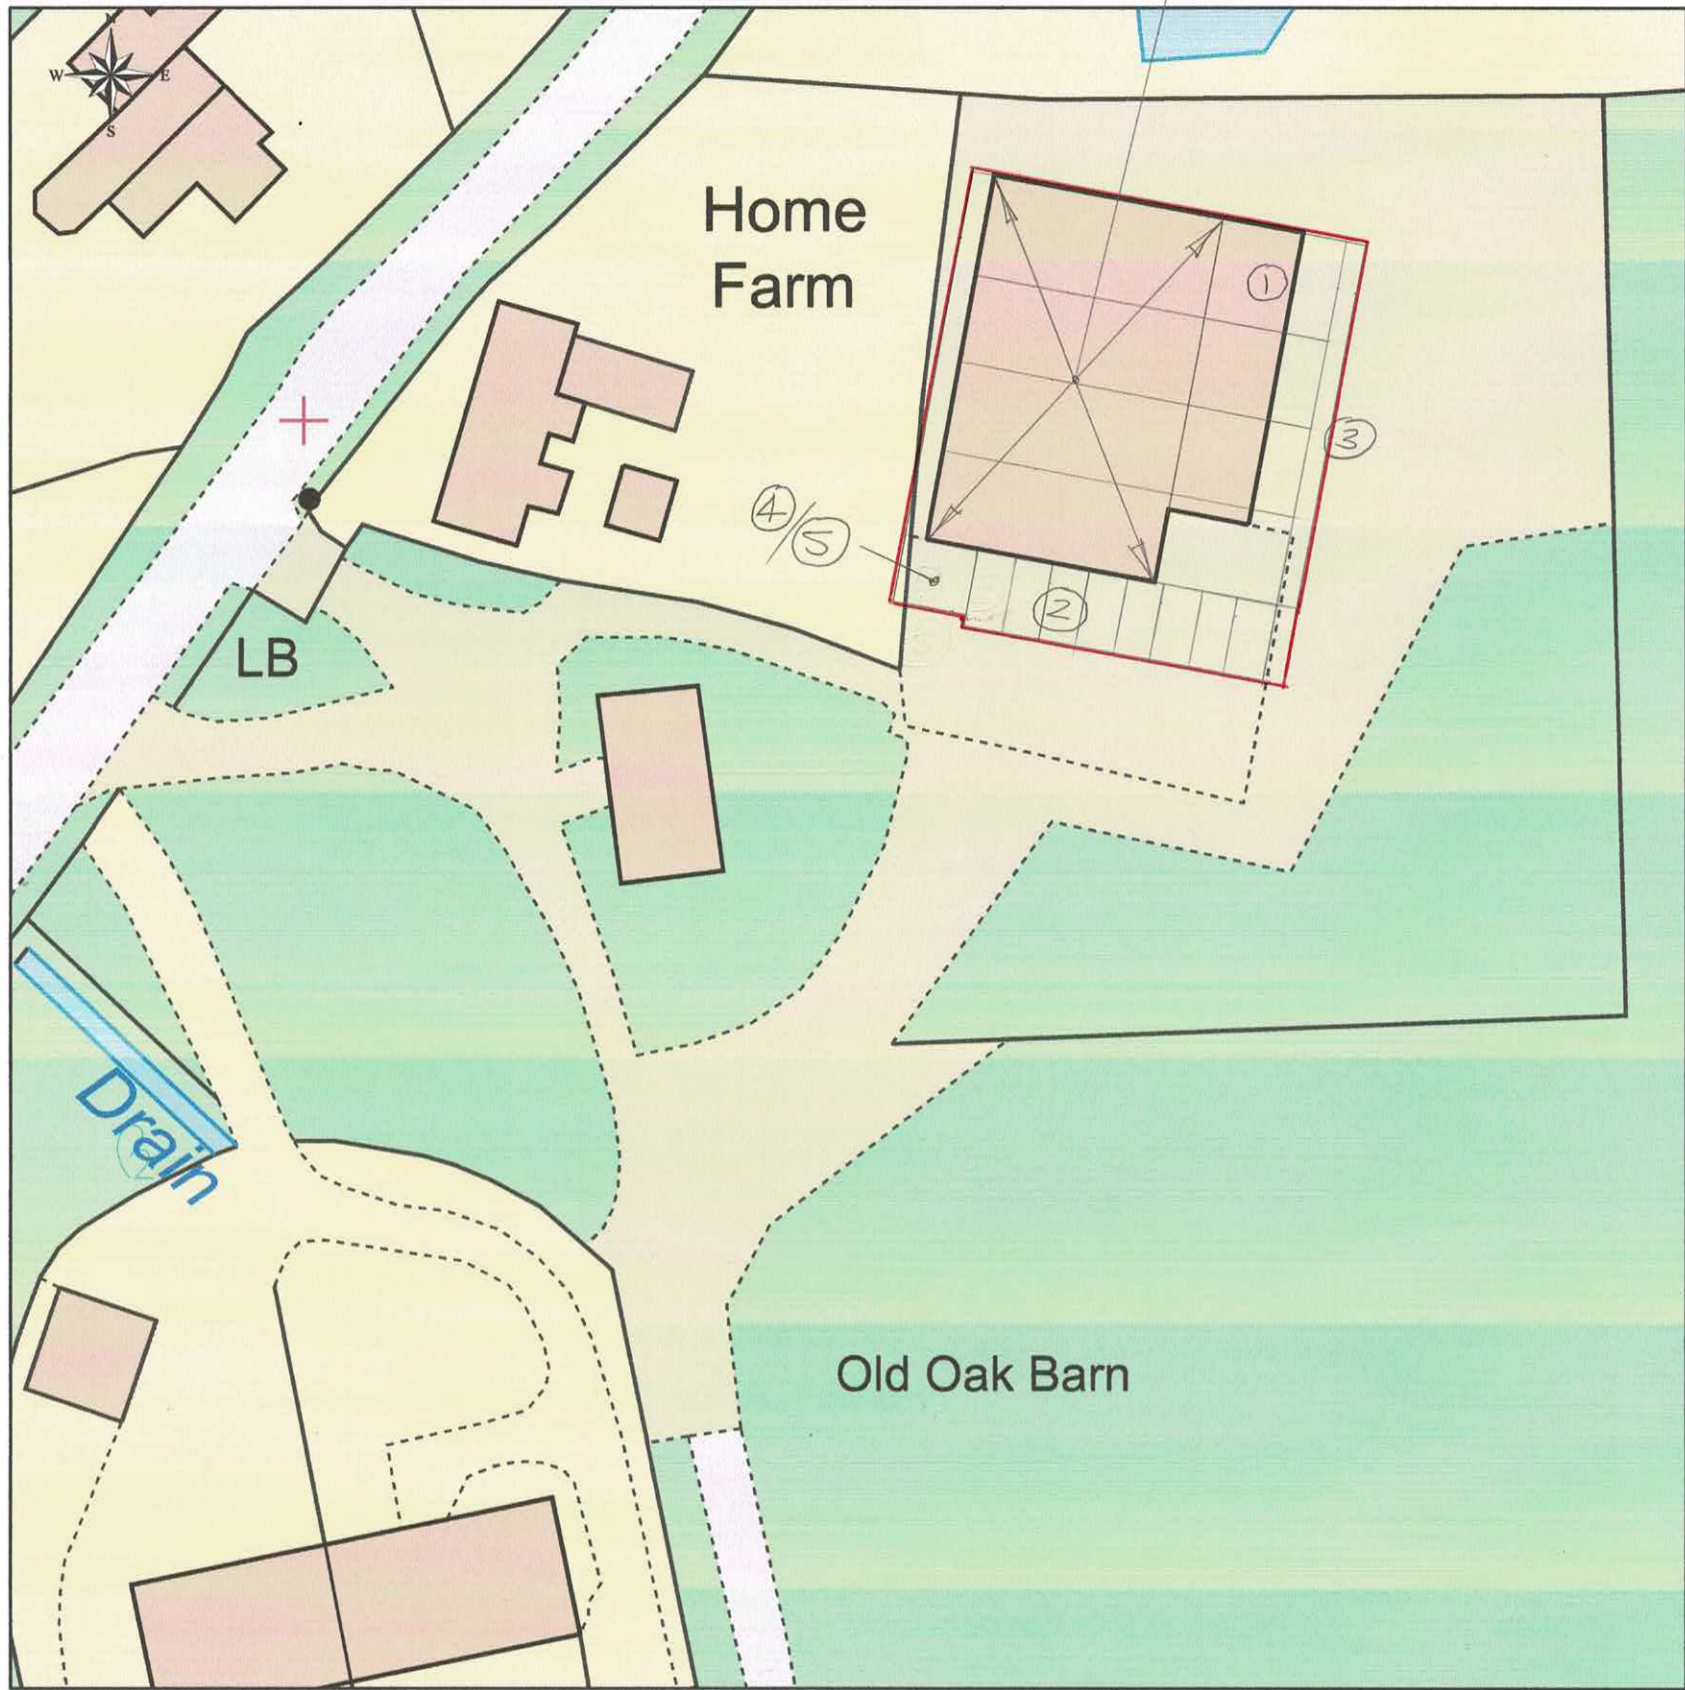

This Plan includes the following Licensed Data: OS MasterMap Colour PDF Location Plan by the Ordnance Survey National Geographic Database and incorporating surveyed revision available at the date of production. Reproduction in whole or in part is prohibited without the prior permission of Ordnance Survey. The representation of a road, track or path is no evidence of a right of way. The representation of features, as lines is no evidence of a property boundary. © Crown copyright and database rights, 2022. Ordnance Survey 0100031673

0m 10m 20m 30m 40m 50m

Scale: 1:500, paper size: A3

HOME FARM, WEST STREET, WALSHAM LE WILLOWS, BURY ST EDMUNDS, IP31 3AP

- ① AMENITY SPACE: $4/6.17 \times 8.2 = 202.4m^2$
 - ② PARKING SPACES*: $4/2/5.0 \times 2.5 = 100.0m^2$
 - ③ FOOTPATHS: $2/24.7 \times 1.2 = 59.3m^2$
 - ④ TRIPLE WHEELIE BIN STORES: $4/2.2 \times 0.9 = 7.9m^2$
 - ⑤ TRIPLE BIKE STORES: $4/1.9 \times 1.0 = 7.6m^2$
- 377.2m²

* INC. EV CHARGING.



emapsiteTM
plans