




**Ground Floor Plan as Existing**  
1:50

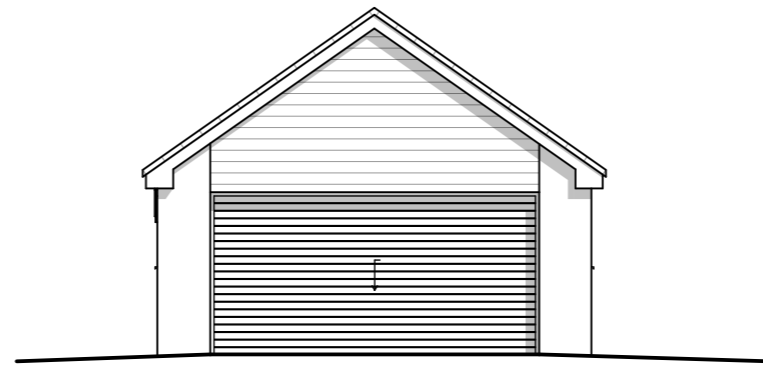


**North West Elevation as Existing**  
1:100

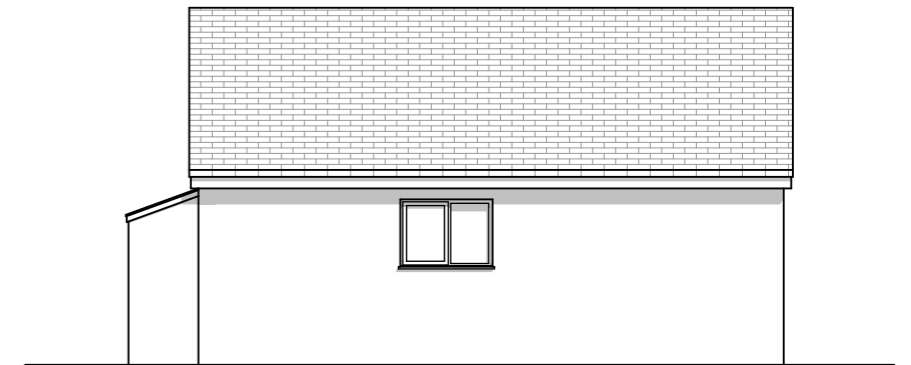



**North East Elevation as Existing**  
1:100

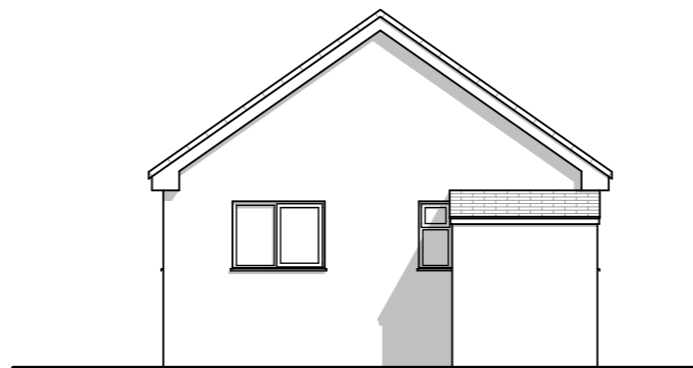

**South East Elevation as Existing**  
1:100

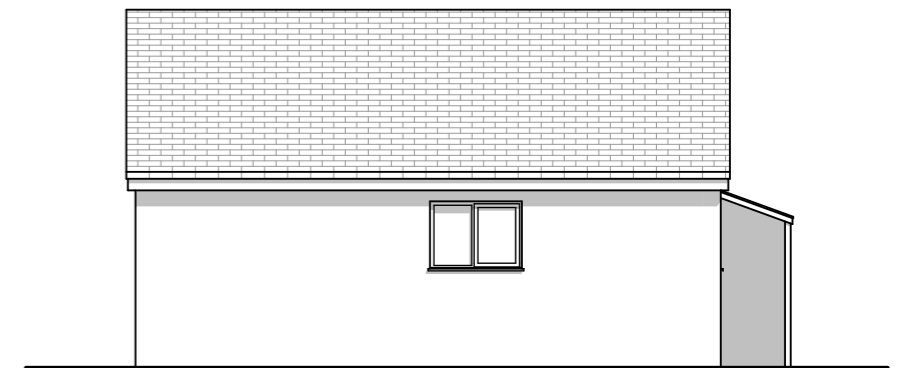

**South West Elevation as Existing**  
1:100

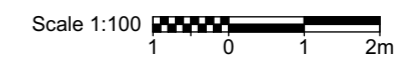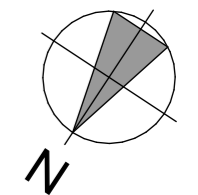

This drawing is the copyright of Metric Design Architecture and should not be reproduced in any way or used in any manner whatsoever without their written permission.

Do not rely on scaling from this drawing. All dimensions are to be checked on site and verified prior to commencement of work. Any discrepancies or omissions are to be reported to Metric Design Architecture immediately.

REV.: DATE - DESCRIPTION

CLIENT  
Mr C Cox

PROJECT  
Mavis Bank, Pettymarsh Lane.  
Conversion of existing garage  
into home office / annex.

DATE May 2023

STATUS  
**PLANNING**

DRAWING TITLE  
Floor Plan & Elevations as  
Existing

SCALE 1:50, 1:100@A3

**METRIC  
DESIGN**  
ARCHITECTURE

Tel: 07590 433 668  
mail@metricdesign.uk  
www.metricdesign.uk

DRAWING NO. **1664-P-200** REV