



Notes

© RAM architecture.
 Copyright is reserved by RAM architecture and the drawing is issued on the condition that it is not copied, reproduced, retained, or disclosed to any unauthorised person, either wholly or in part, without the consent in writing of RAM architecture.
 All work to be carried out in accordance with current Building Regulations.
 Any discrepancies must be reported to the Architect. If in doubt, ask.

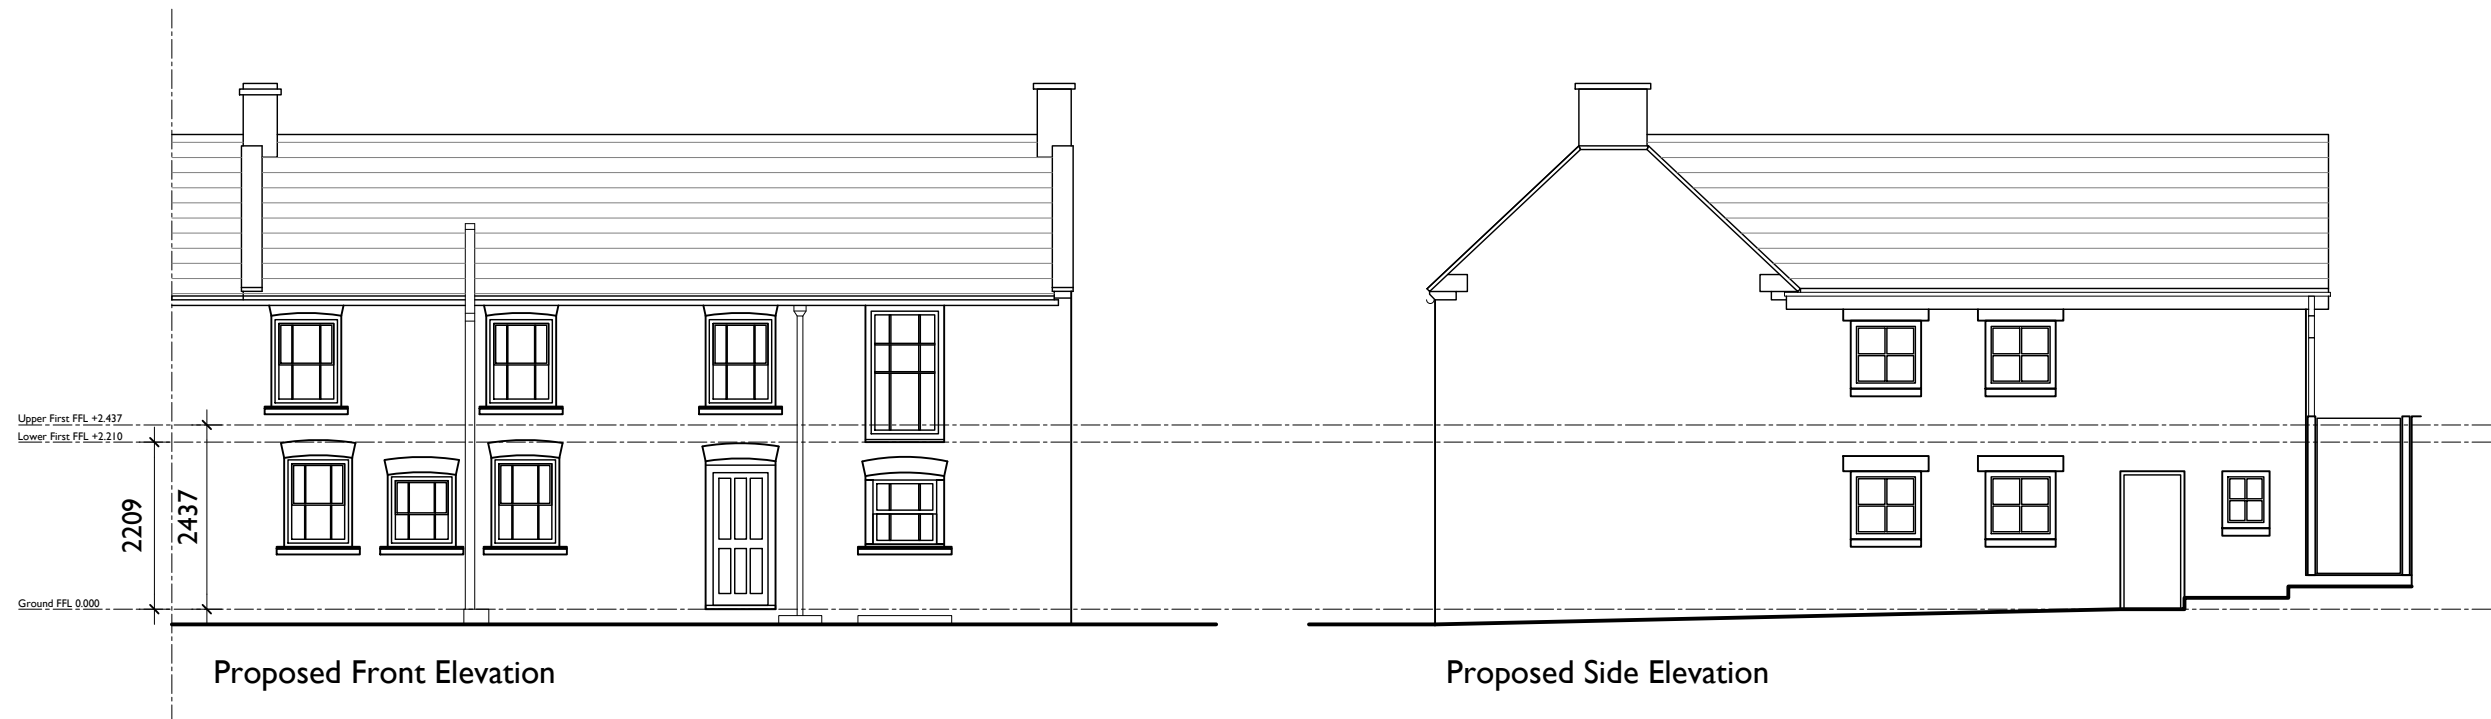

Proposed Front Elevation


Proposed Side Elevation

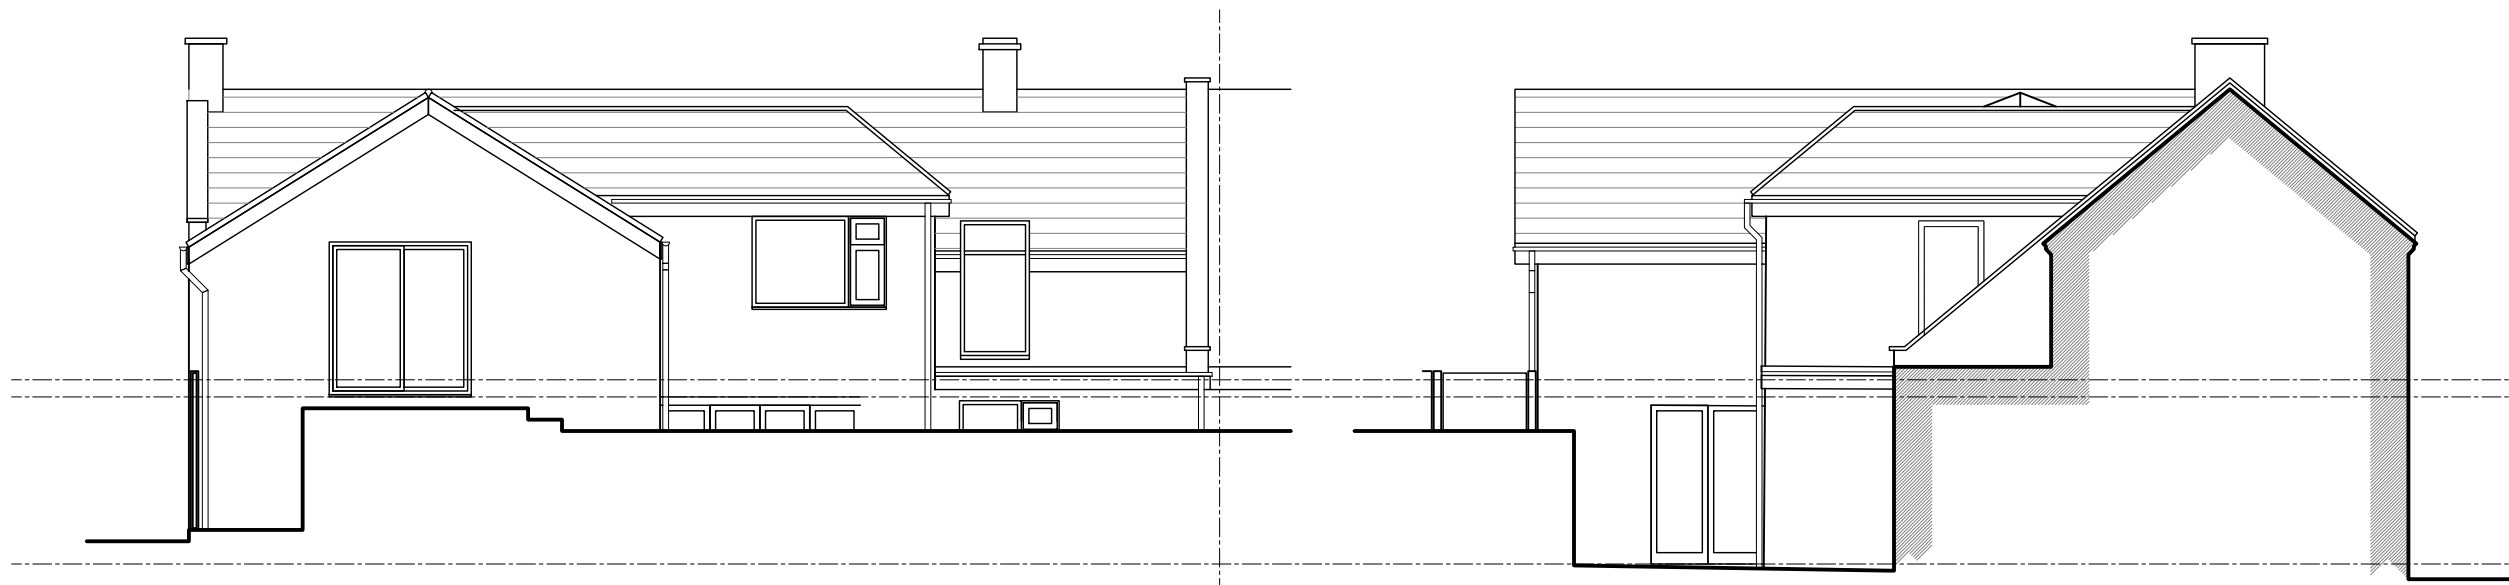

Proposed Rear Elevation

Proposed Side Elevation

1:100

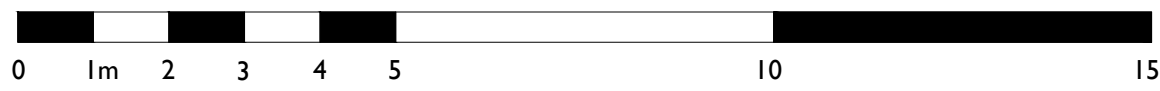

Amendment	Date	Rev



41 Lower Kewstoke Road · Worle · Weston Super Mare · BS229JN
 Tel: 01934 611361 Mob: 07769943332

Drawing Status

PLANNING

Client

MR M WELLS & MS E SAMMUT

Job Title

BLAKEHOUSE
WINFORD

Drawing Title

ELEVATIONS
AS PROPOSED

Scale	Size	Drawn	Date
1:100	A3	TA	JUNE 2023
Dwg No			Rev

201_PL_GA_004