
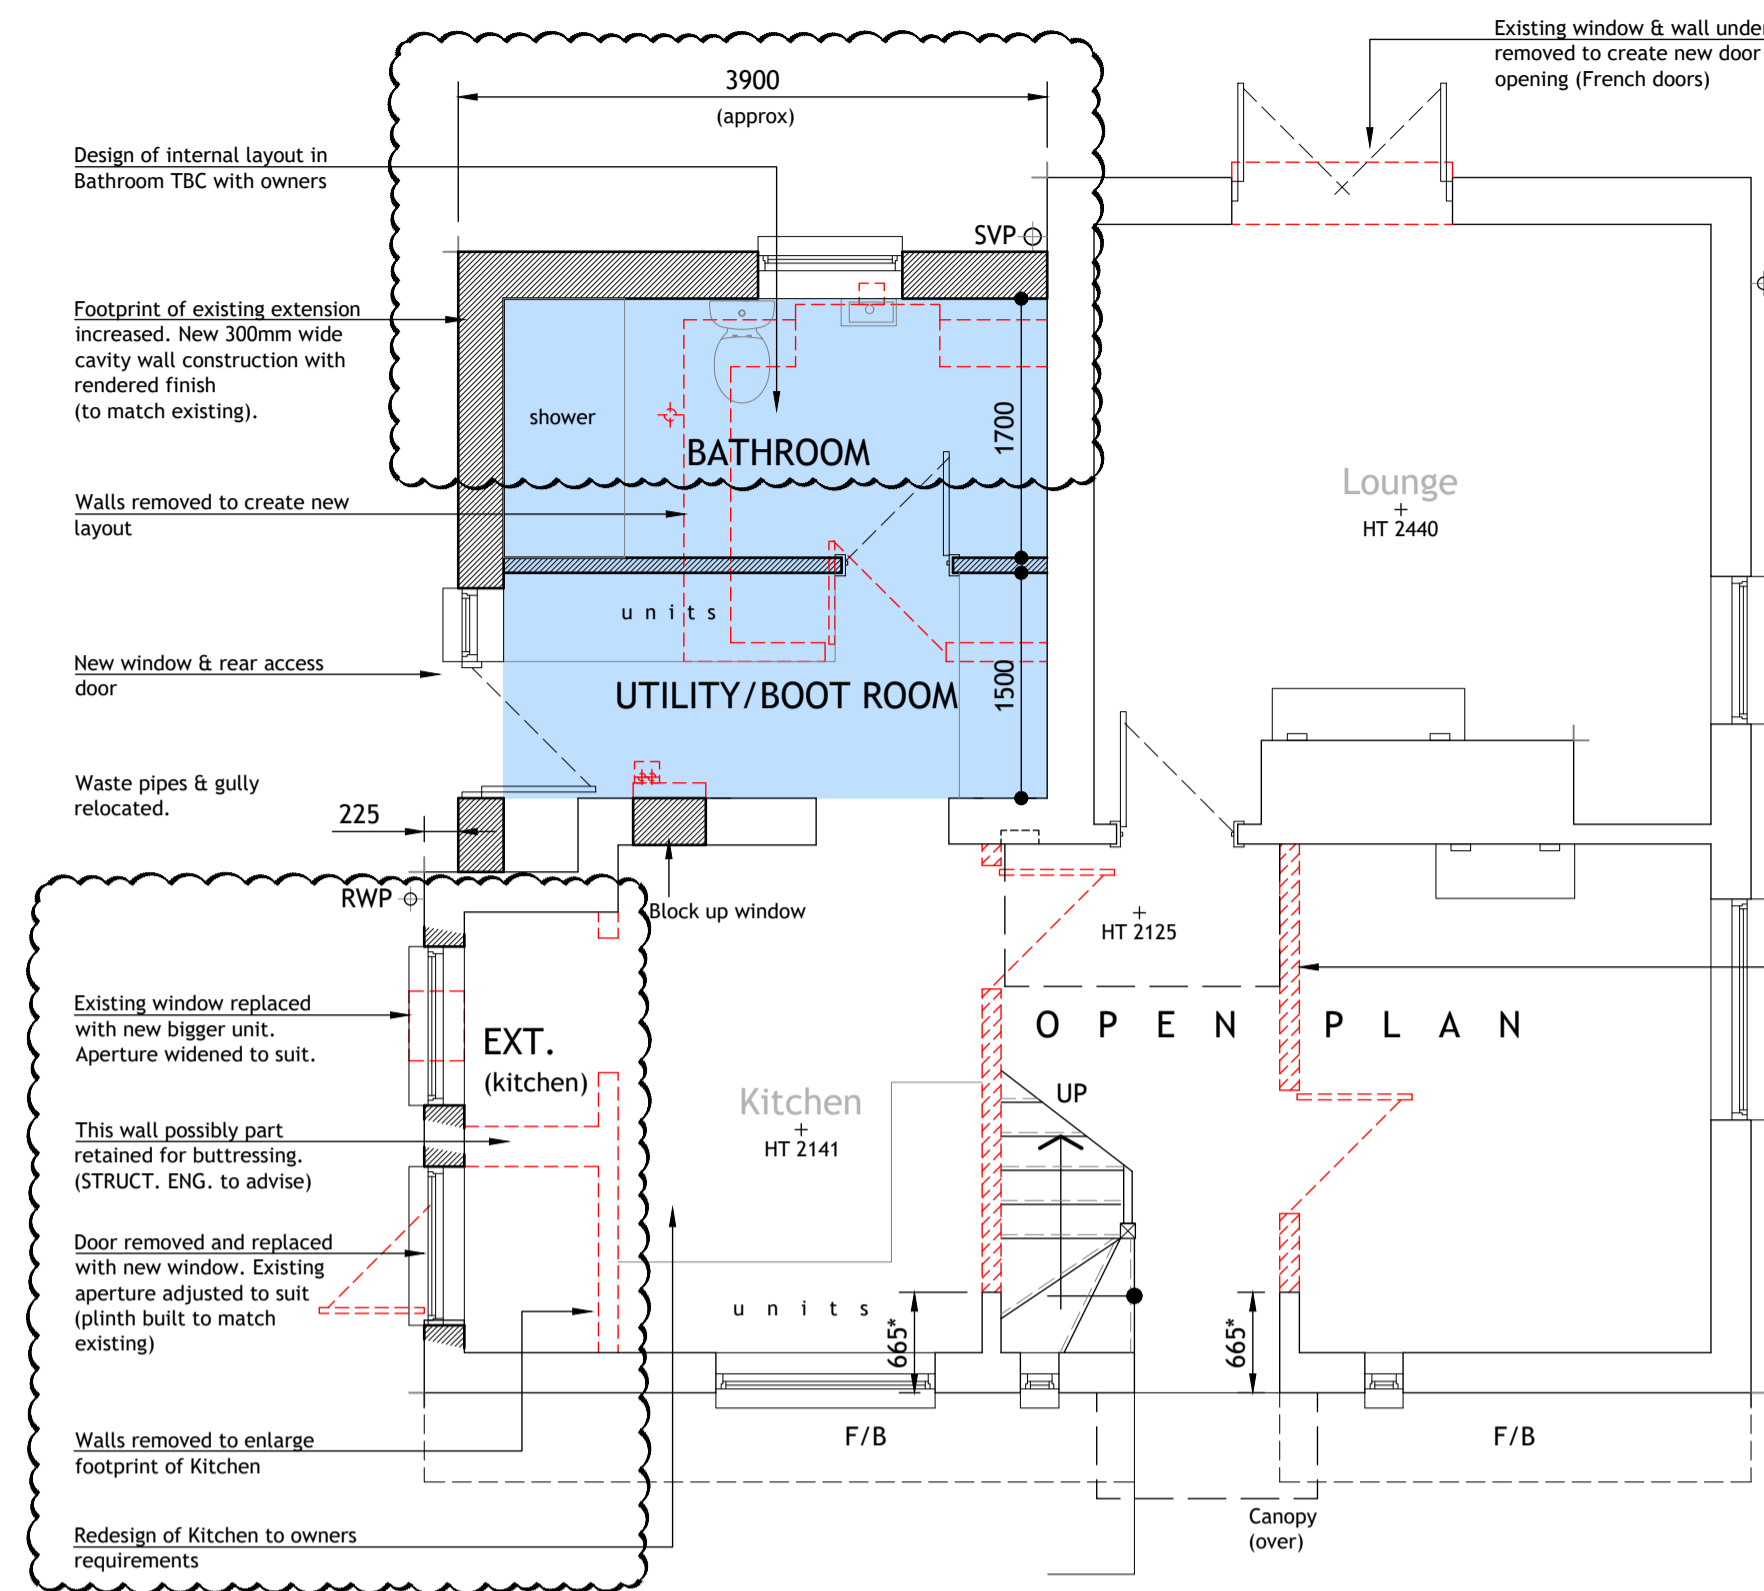



DO NOT SCALE

ALL SETTING OUT DIMENSIONS, LEVELS & CONSTRUCTION DETAILS TO BE VERIFIED ON SITE BY THE CONTRACTOR & CONFIRMED WITH THE OWNER PRIOR TO COMMENCEMENT OF WORKS.

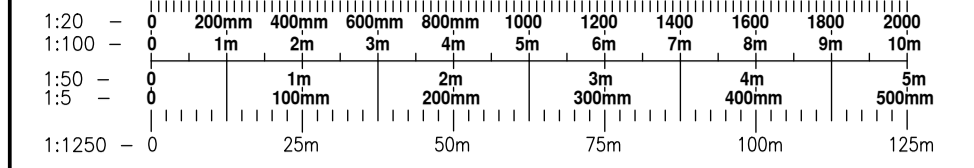


GROUND FLOOR PLAN (1:50)



\*Min. dimension in accordance with Doc A of the B. Regs. Structural Engineer to confirm

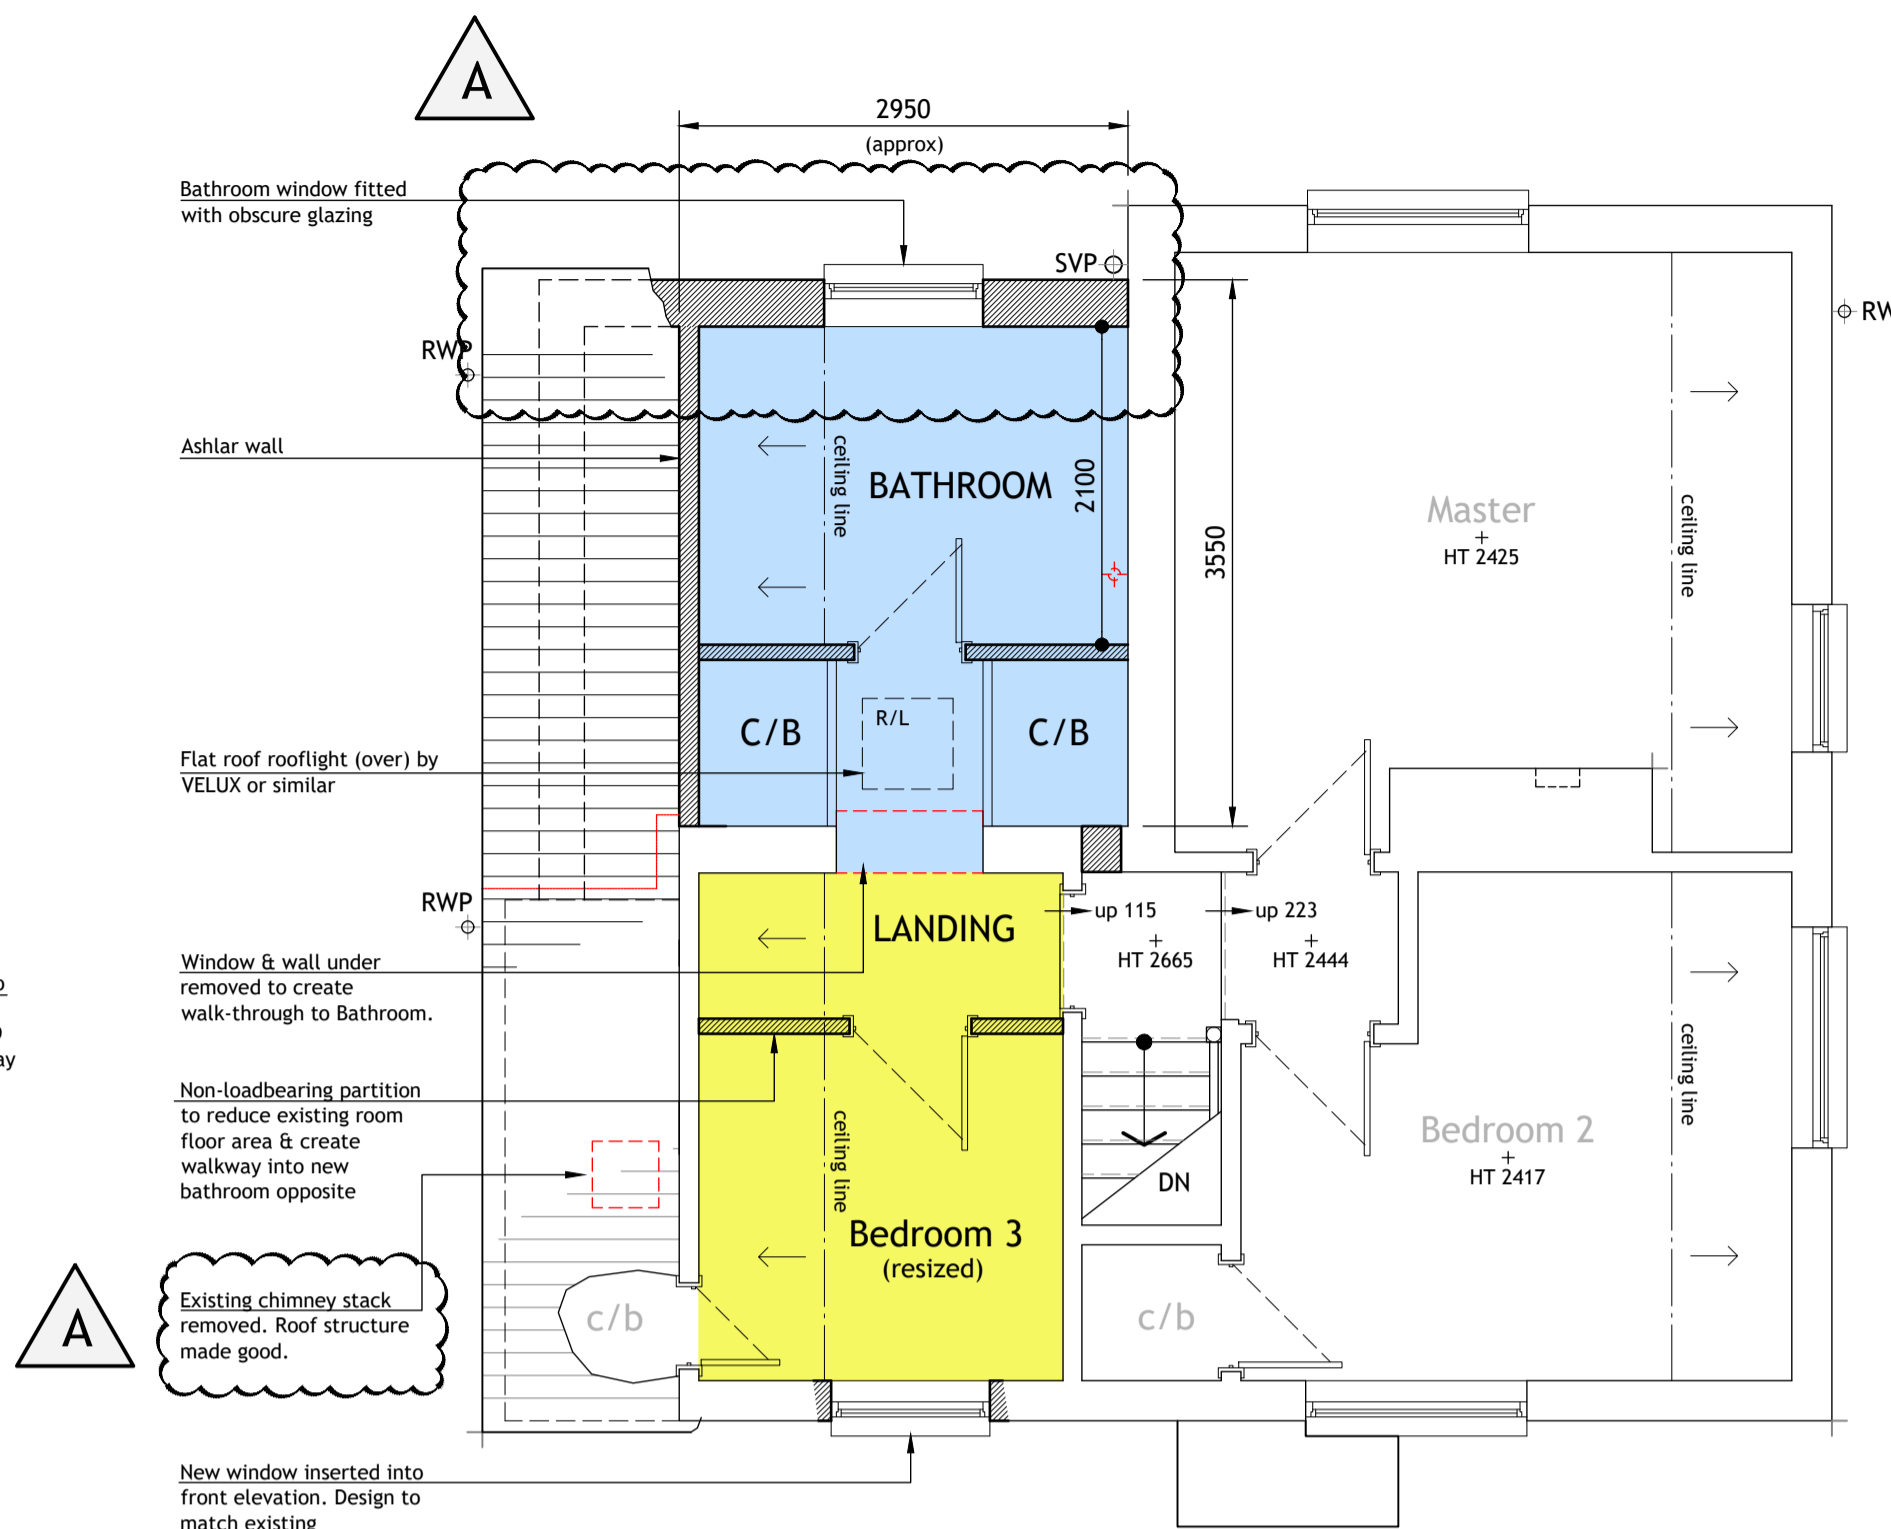


FIRST FLOOR PLAN (1:50)

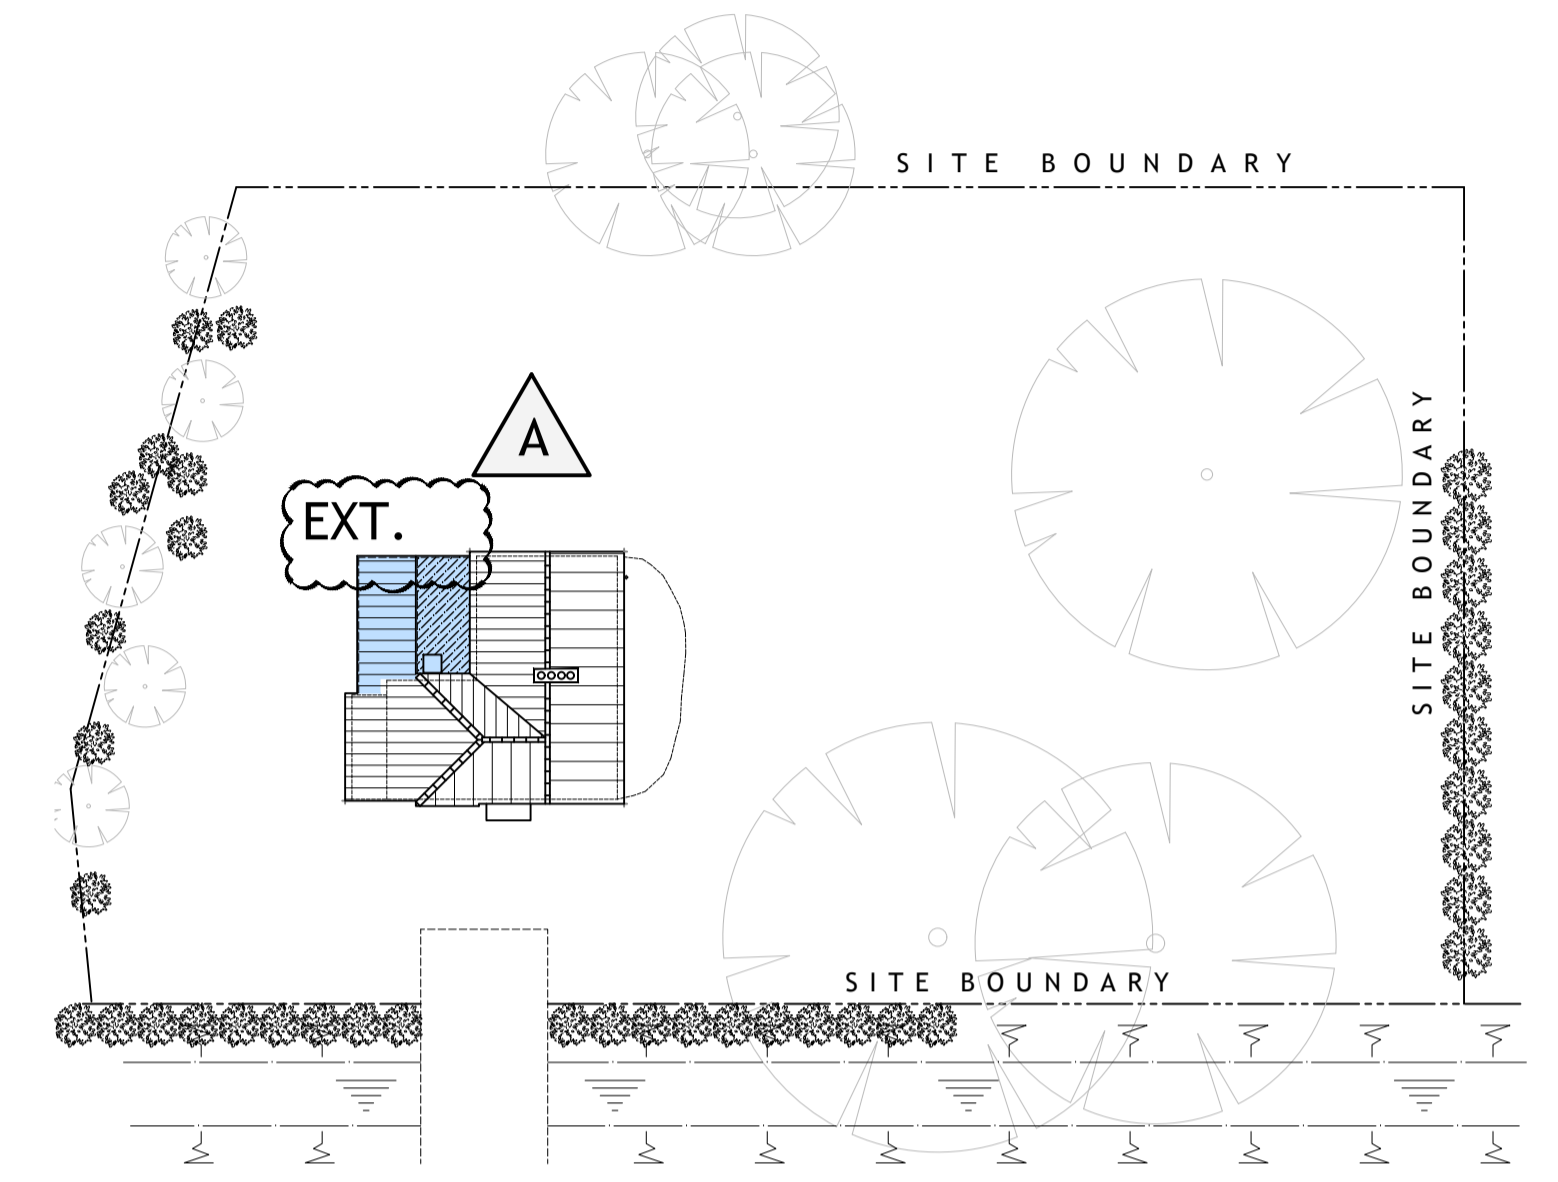

BLOCK PLAN (1:250)  
(DRAWN FROM MEASURED SURVEY)

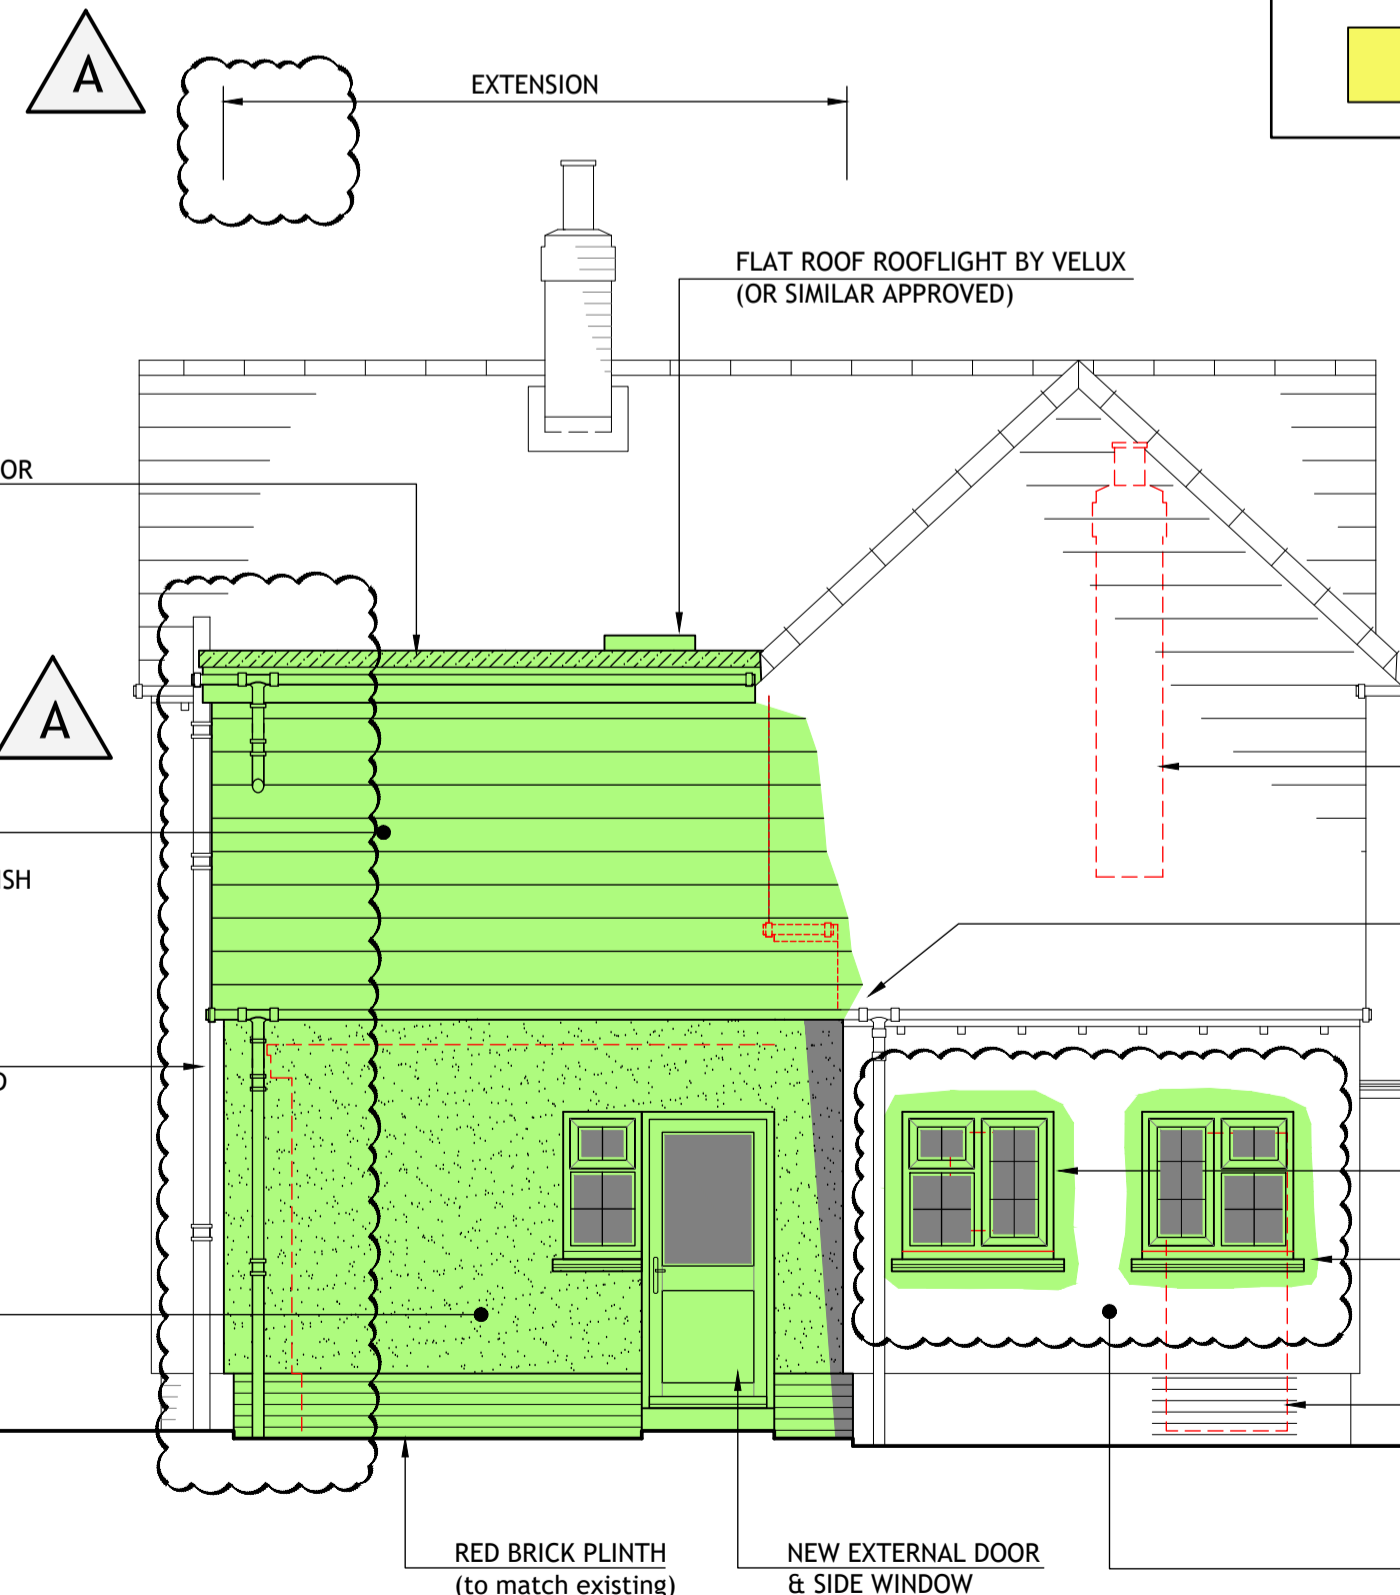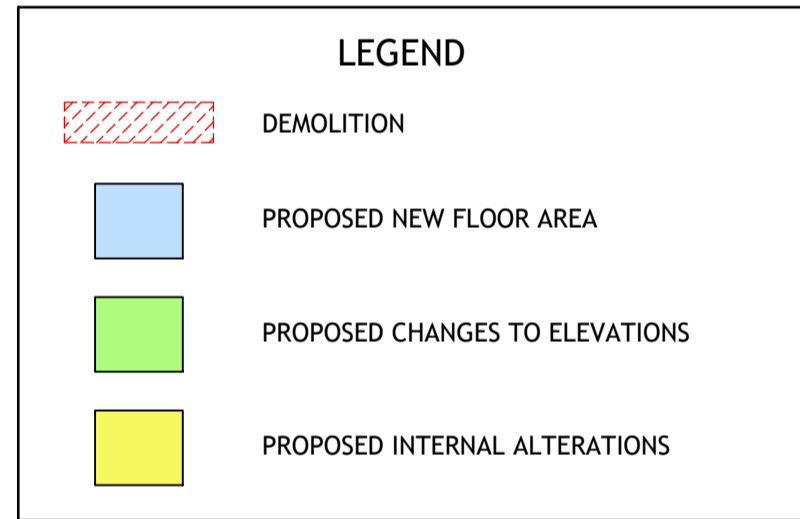

SIDE ELEVATION (1:50)

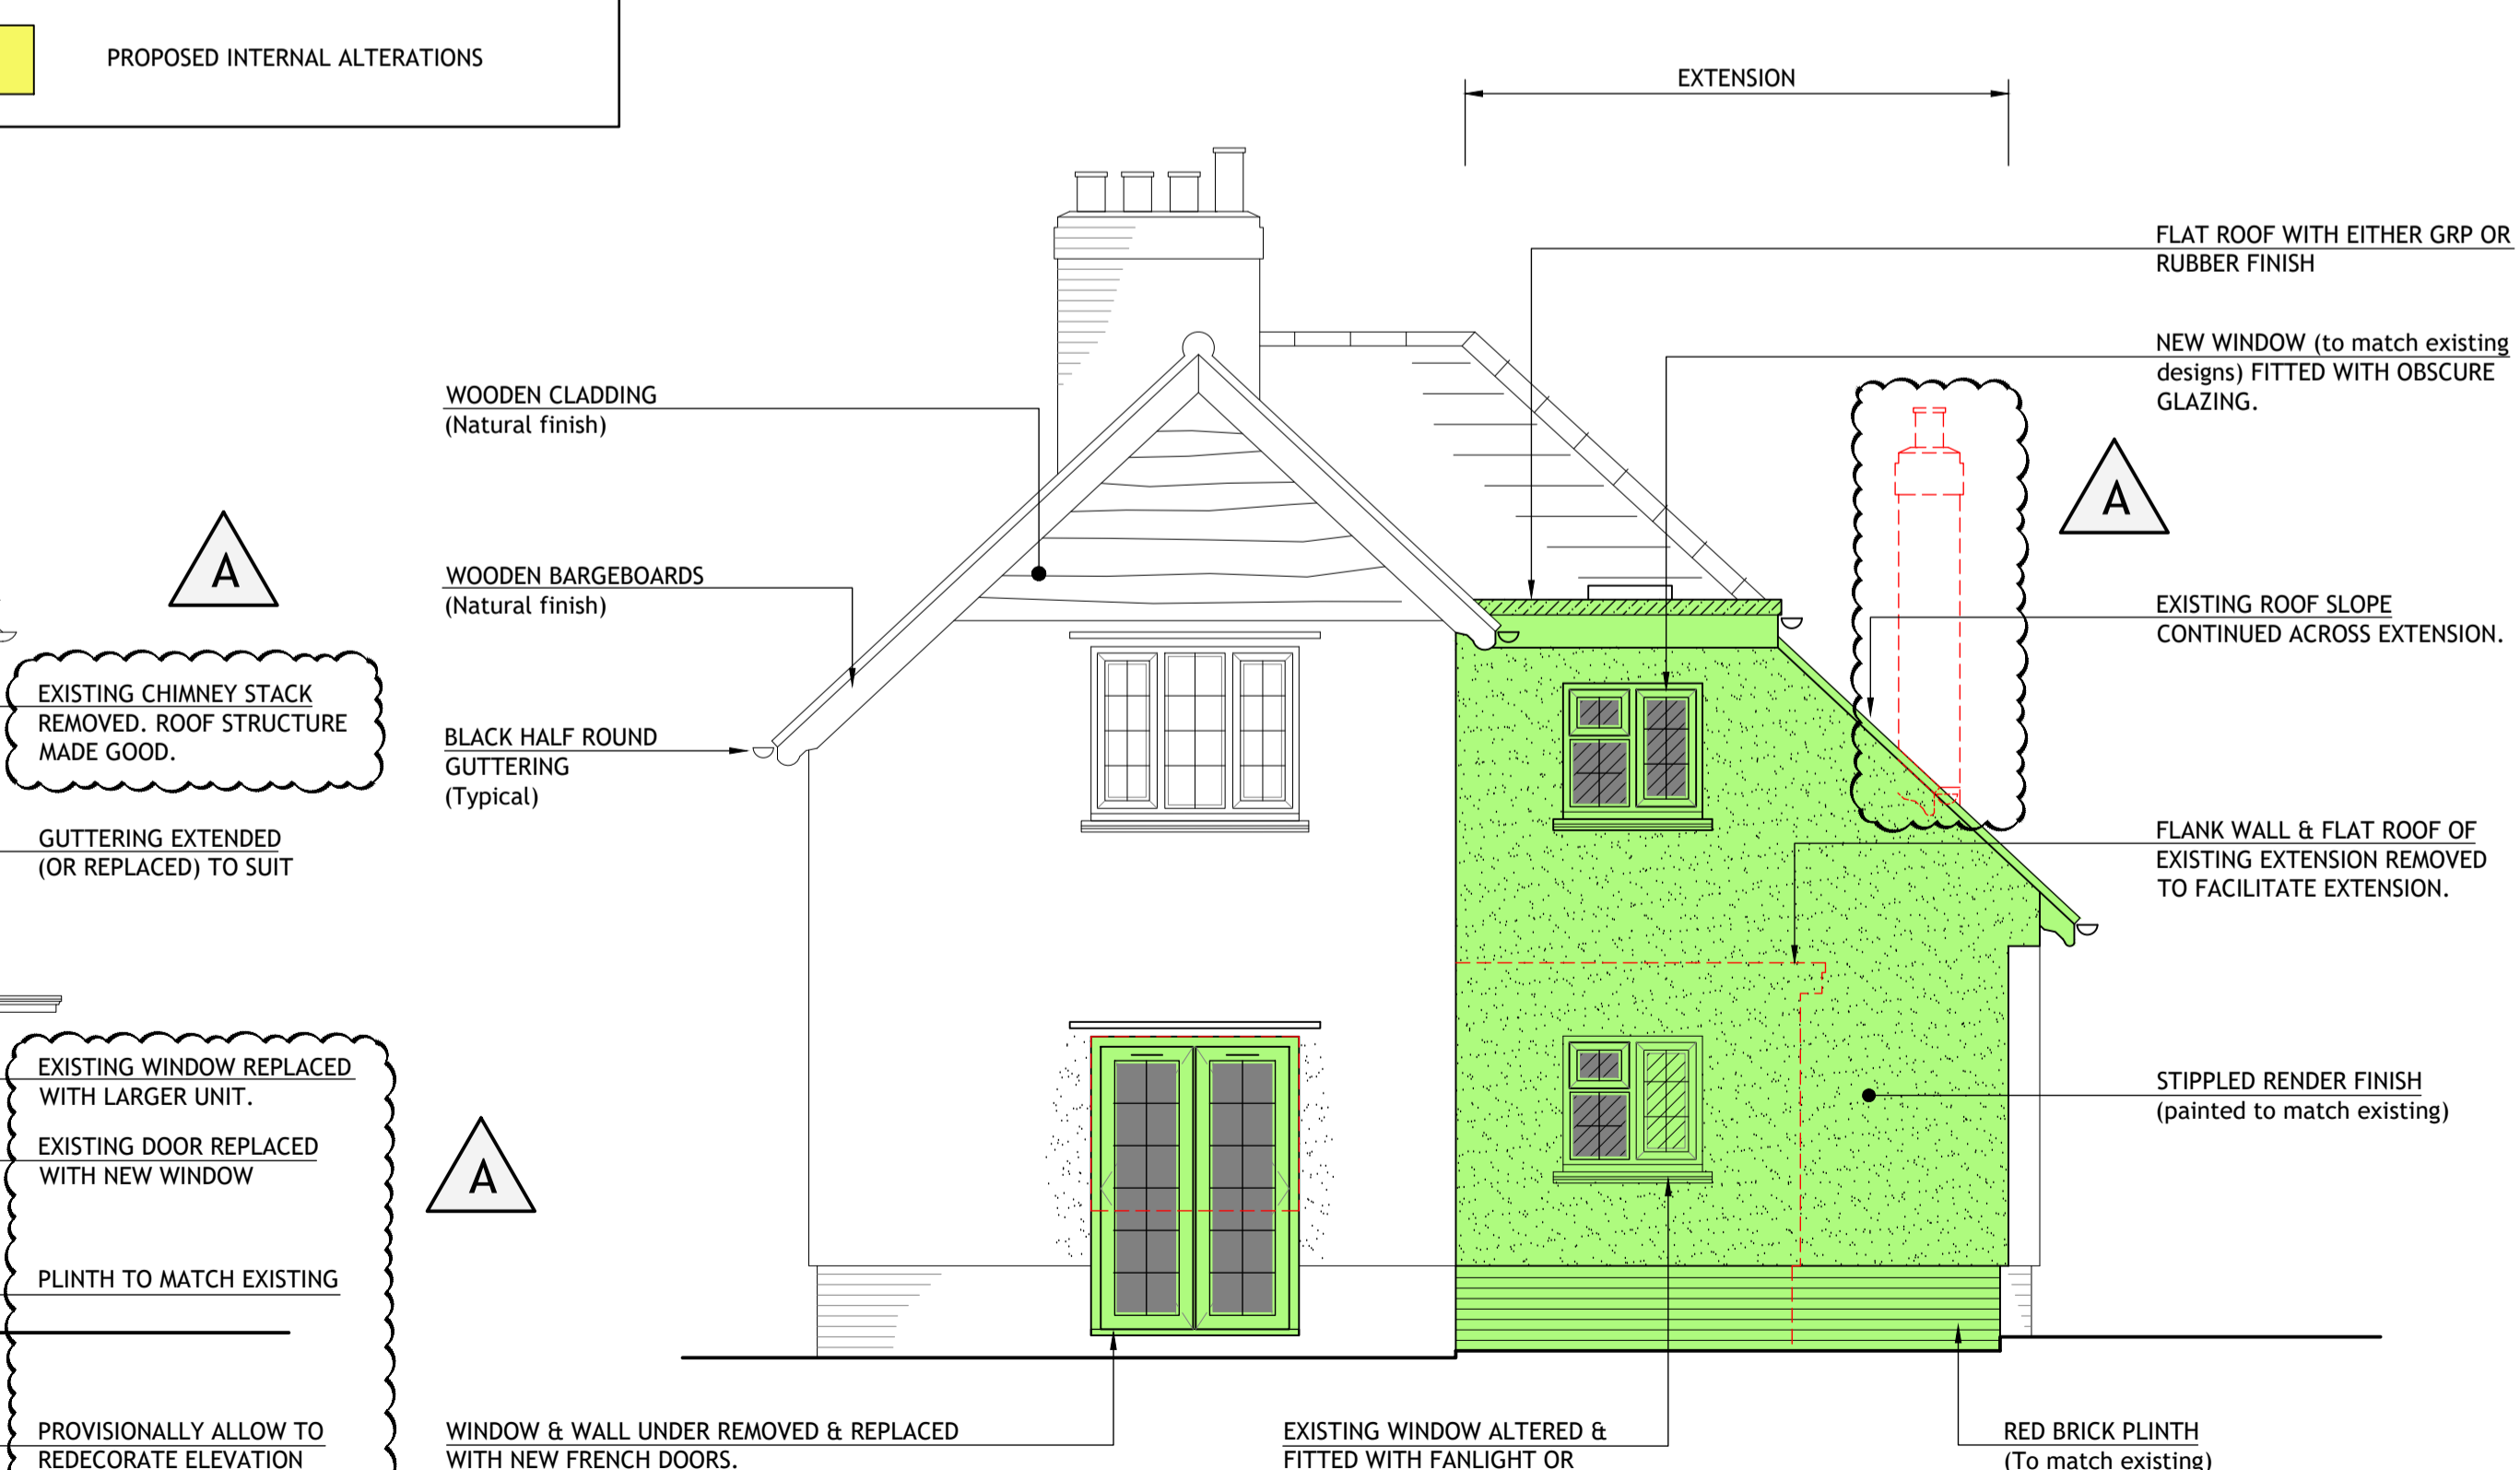

REAR ELEVATION (1:50)

rev.	date	comments
A	20.06.23	Footprint of rear extension increased. Issued to Local Authority for ADVICE
-	07.04.22	Submitted to Local Authority


Drawing Status :  
**FOR PLANNING APPROVAL**

PROJECT  
**PROPOSED DETACHED OUTBUILDING REAR EXTENSION & ALTERATIONS LIME COTTAGE NETTLESTEAD, IPSWICH SUFFOLK. IP8 4QT**

FOR  
**Mr & Mrs A Daines**

TITLE  
**PROPOSED WORKS TO DWELLING PLANS & ELEVATIONS**

**ENDesign**  
Plans for Household extensions  
Building Regs & Planning  
07740201490  
richard@endesignuk.com

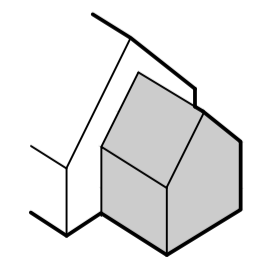

SCALE  
1:250, 1:50

DATE DRAWN  
MARCH 2022

DRG. No.  
**End677/02**

REV  
**A**