



NOTES

1.0 GENERAL

- 1.1 ALL DIMENSIONS ARE IN MILLIMETERS UNLESS NOTED OTHERWISE.
- 1.2 ALL LEVELS ARE IN METERS UNLESS NOTED OTHERWISE.
- 1.3 ALL DIMENSIONS AND LEVELS ARE APPROXIMATE AND ARE TO BE CHECKED ON SITE PRIOR TO COMMENCEMENT OF THE WORKS.
- 1.4 THIS DRAWING IS TO BE READ IN CONJUNCTION WITH ALL OTHER RELEVANT ENGINEERS AND ARCHITECTS DRAWINGS AND THE SPECIFICATION.
- 1.5 WHERE CONFLICTS OR SITE WORK CONFLICTS FROM THESE DRAWINGS AND THE SPECIFICATION CONTRACTORS SHOULD BE ADVISED TO FURTHER ADVISE FROM THE ENGINEER PRIOR TO PROCEEDING WITH THE WORK.

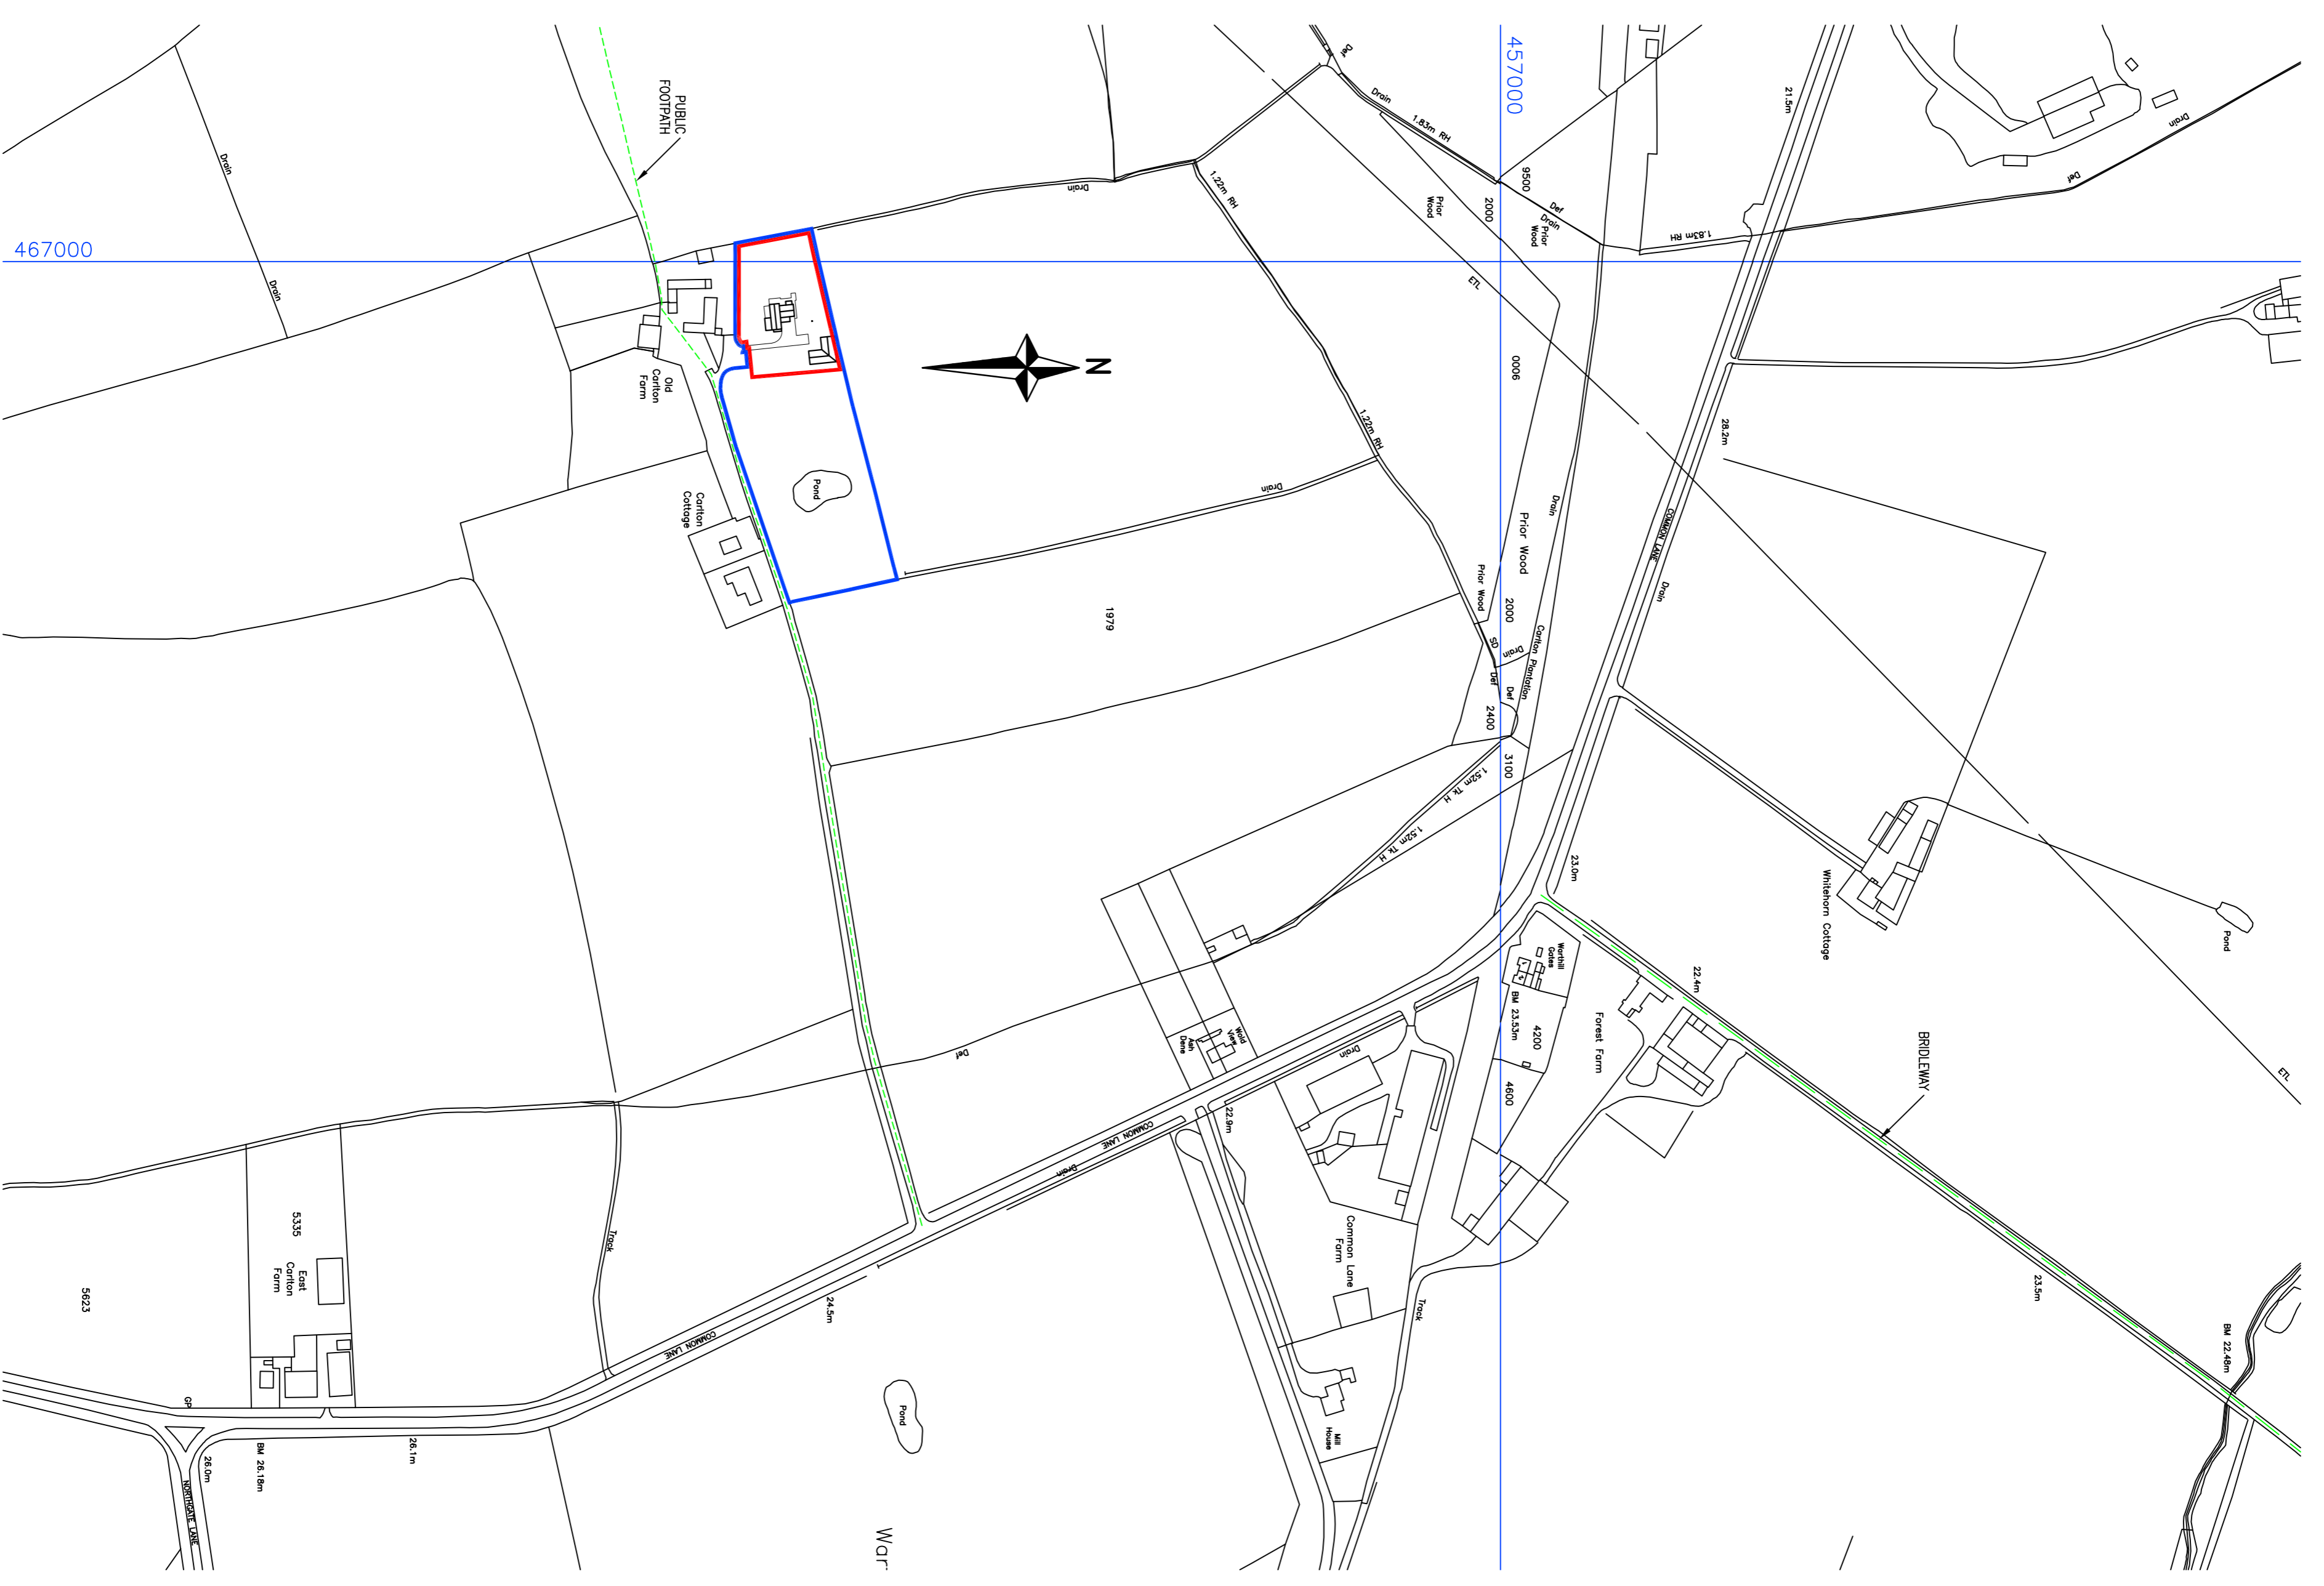

LOCATION PLAN
(1:2500)

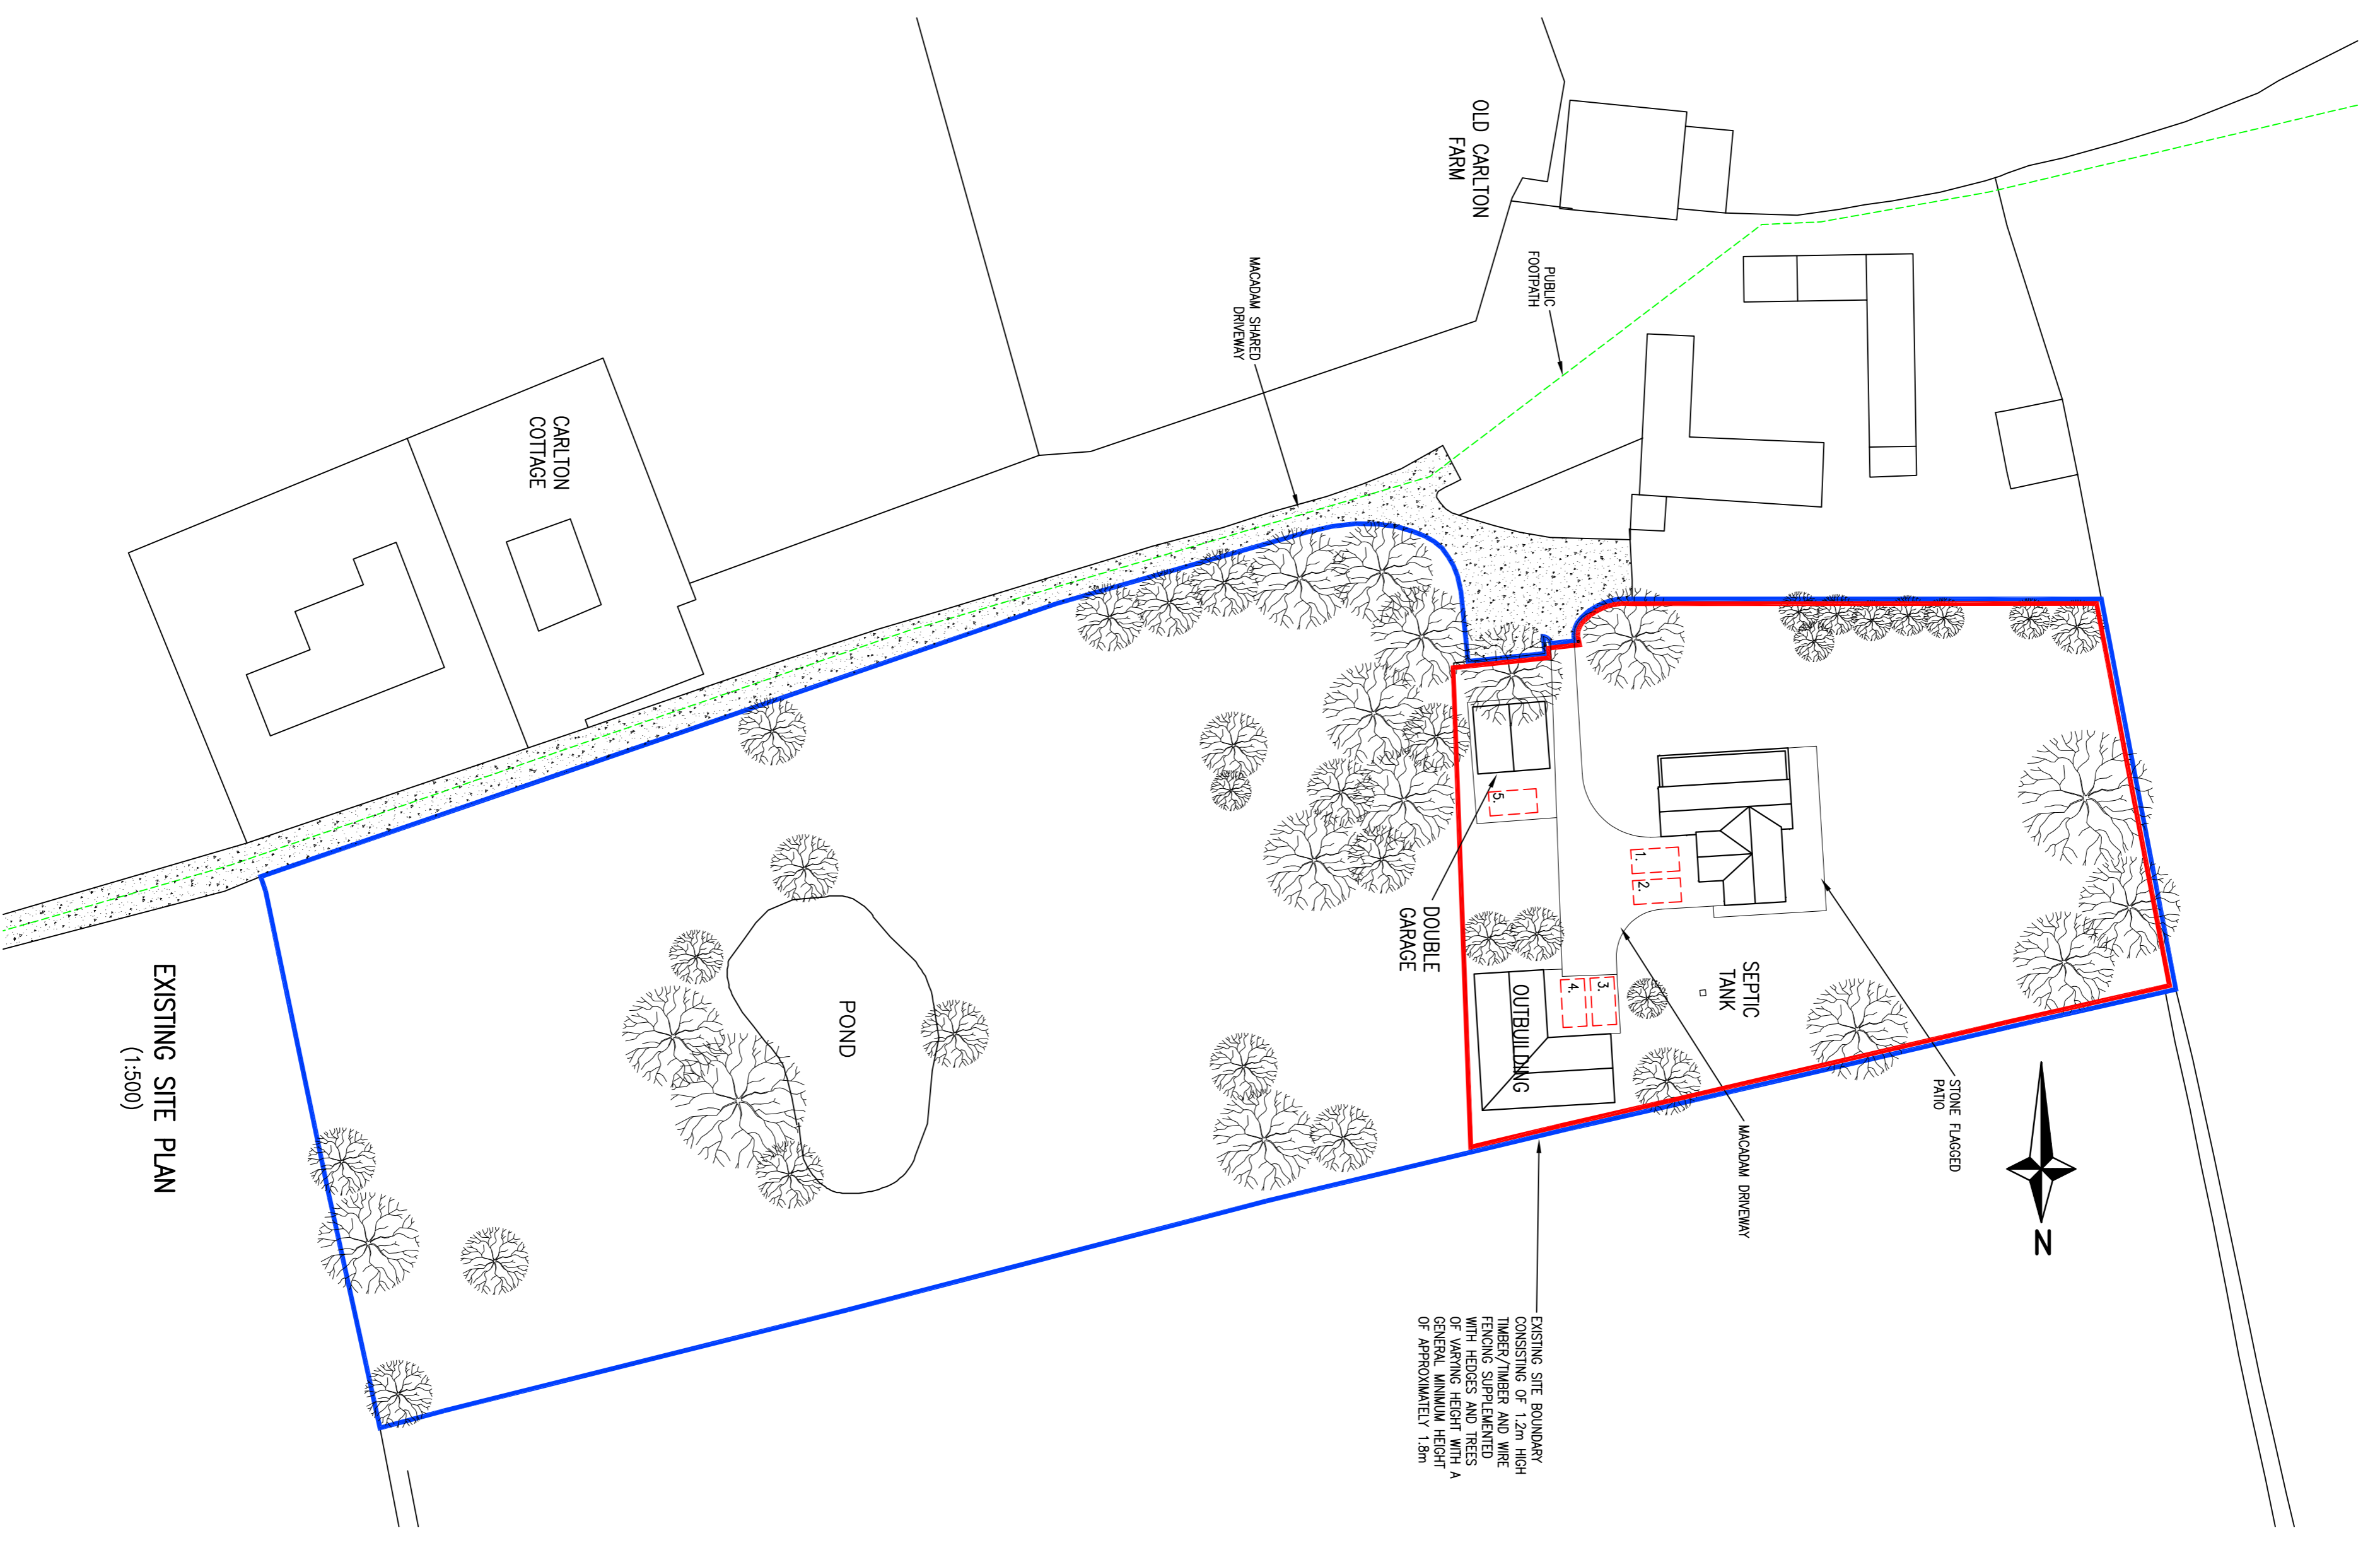

EXISTING SITE PLAN
(1:500)

EXISTING SITE BOUNDARY CONSISTING OF 1.2m HIGH TIMBER/TIMBER AND WIRE FENCING, SITUATED TO THE WEST AND SOUTH OF THE SITE. THE BOUNDARY IS MARKED WITH A GENERAL MANILA HEIGHT OF APPROXIMATELY 1.5m

No	Date	Description	By
P2	12/05/23	DOUBLE GARAGE INDICATED.	PM
P1	12/11/23	PUBLIC RIGHTS OF WAY INDICATED. BOUNDARY ADDED.	PM

THE GRANARY,
WARTHILL, YORK

LOCATION PLAN
AND PROPOSED SITE PLAN

PHILIP HODGSON

HOLLOWAY JENNINGS
Consulting Civil & Structural Engineers

Connaught House, Park View, Louthouse
Wetherill Way, Wetherill
LE11 1JG
01533 610000
info@hollwayjennings.co.uk

PLANNING APPROVAL

Drawn by	Checked by	Date	Scale
P M	M H	OCT 2021	6063
P M			1:2500/1:500

6063-HJCE-XX-DR-AR-1011 P2