

Address: Office 15, Askern House,
Askern, Doncaster, DN6 0AA
Email: info@3dppd.co.uk
Telephone: 01302 239000
Web: www.3dppd.co.uk

All dimensions and sizes to be verified by the Contractor on site.
Drawings to be read in conjunction with engineers details.
The structural engineers details take precedence over the architectural drawings.

No dimensions to be scaled from this drawing. Contractors must work to figured dimensions.

Precision Plan Drawing will have no liability for any errors or inaccuracies.

© This drawing is subject to copyright of Precision Plan Drawing Limited.

CDM REGULATIONS 2015
The client must abide by the Construction Design and Management Regulations 2015. The client must appoint a contractor, if more than one contractor is to be involved, the client will need to appoint (in writing) a principal designer (to plan, manage and coordinate the planning and design work) and a principal contractor (to plan, manage and coordinate the construction and ensure there are arrangements in place for managing and organising the project).

Domestic clients
The domestic client is to appoint a principal designer and a principal contractor when there is more than one contractor, if not your duties will automatically transferred to the contractor or principal contractor.

Further information can be obtained from the HSE following this link:
<http://www.hse.gov.uk/construction/cdm/2015/domestic-clients.htm>

No.	Description	Date

PROJECT ADDRESS

Oatville, Bawtry Road,
Everton, Doncaster,
Nottinghamshire, DN10 5BT

PROJECT NAME

Conversion of Garage to
Annex

SHEET NAME Existing Plans

DRAWN BY KO CHECKED BY LO DATE 22/05/23

SCALE (@A2) 1:50 PROJECT NUMBER 1975

DRAWING NUMBER E101 REV



2 Existing Front Elevation
1 : 50



3 Existing Rear Elevation
1 : 50



4 Existing Side Elevation 1
1 : 50



5 Existing Side Elevation
1 : 50

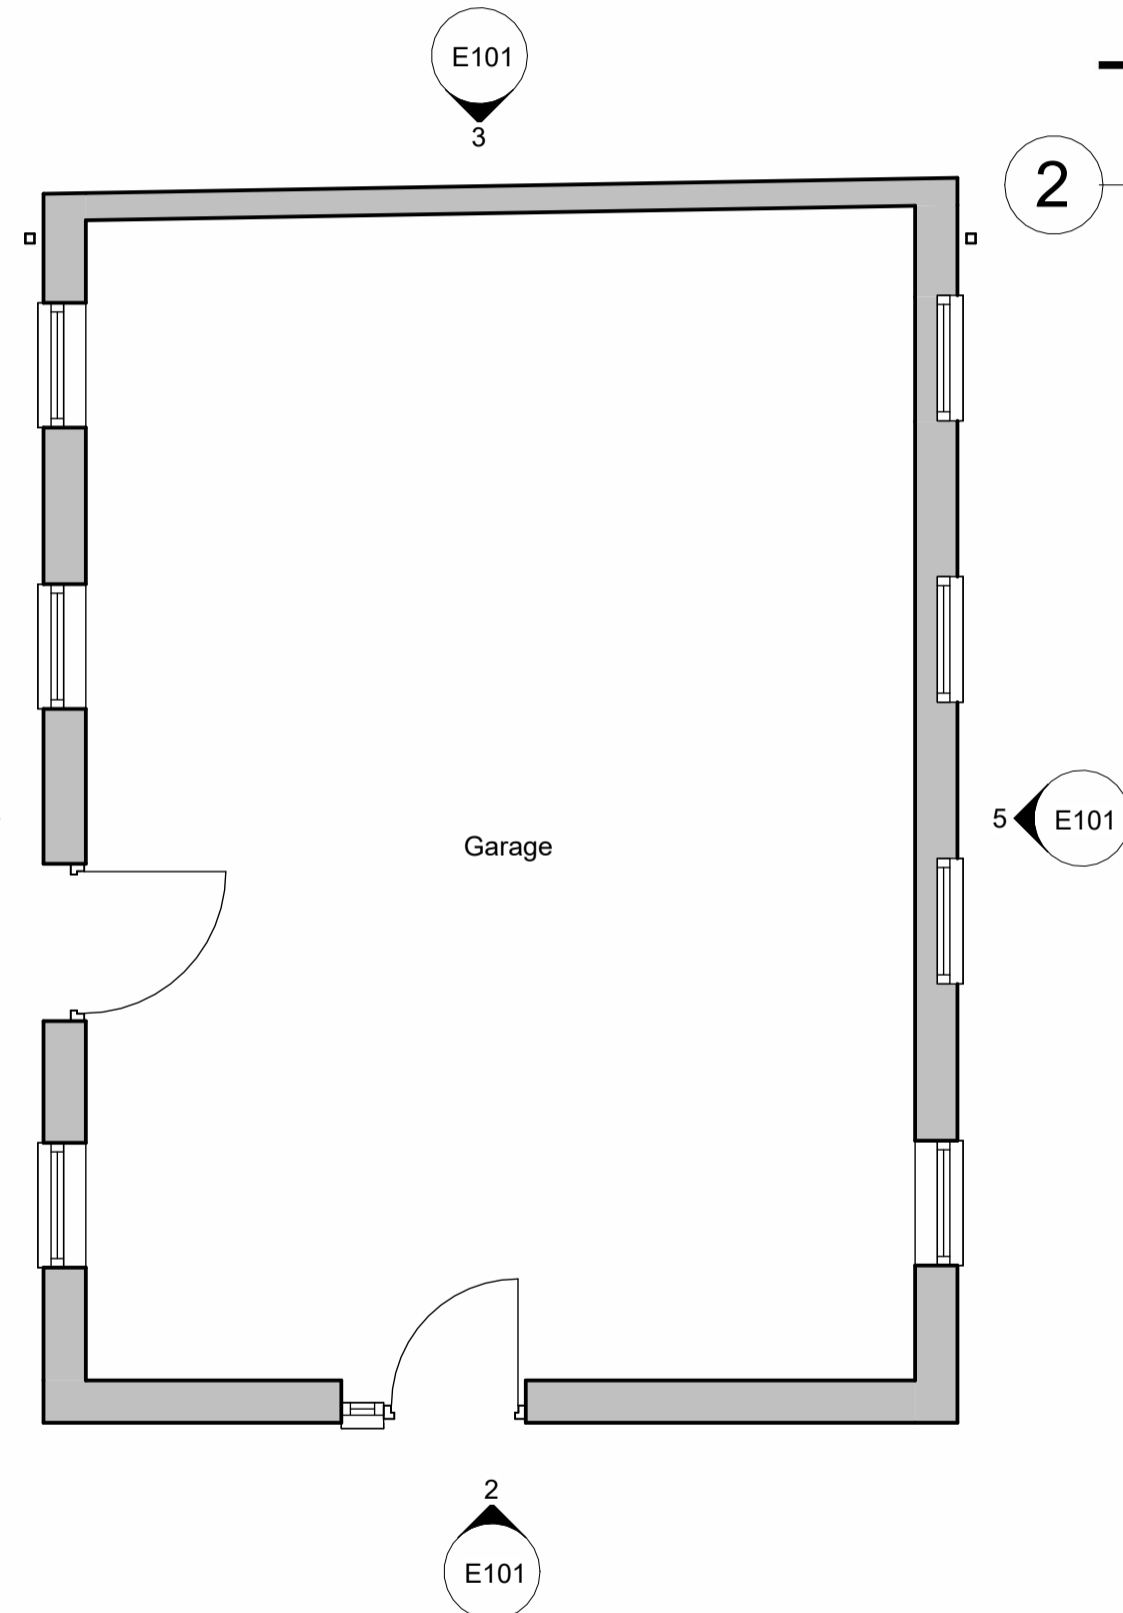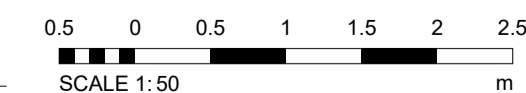

1 Existing Ground Floor Plan
1 : 50

Address: Office 15, Askern House,
Askern, Doncaster, DN6 0AA
Email: info@3dppd.co.uk
Telephone: 01302 239000
Web: www.3dppd.co.uk

All dimensions and sizes to be verified by the Contractor on site.
Drawings to be read in conjunction with engineers details.
The structural engineers details take precedence over the
architectural drawings.

No dimensions to be scaled from this drawing. Contractors must work
to figured dimensions.

Precision Plan Drawing will have no liability for any errors or
inaccuracies.

© This drawing is subject to copyright of Precision Plan Drawing
Limited.

CDM REGULATIONS 2015
The client must abide by the Construction Design and Management
Regulations 2015. The client must appoint a contractor, if more than
one contractor is to be involved, the client will need to appoint (in
writing) a principal designer (to plan, manage and coordinate the
planning and design work) and a principal contractor (to plan,
manage and coordinate the construction and ensure there are
arrangements in place for managing and organising the project).

Domestic clients
The domestic client is to appoint a principal designer and a principal
contractor when there is more than one contractor, if not your duties
will automatically transferred to the contractor or principal contractor.

Further information can be obtained from the HSE following this link:
<http://www.hse.gov.uk/construction/cdm/2015/domestic-clients.htm>

No.	Description	Date

PROJECT ADDRESS

Oatville, Bawtry Road,
Everton, Doncaster,
Nottinghamshire, DN10 5BT

PROJECT NAME

Conversion of Garage to
Annex

SHEET NAME Proposed Plans


DRAWN BY KO CHECKED BY Checker DATE 22/05/23

SCALE (@A2) 1:50 PROJECT NUMBER 1975


DRAWING NUMBER P101 REV




2 Proposed Front Elevation
1 : 50

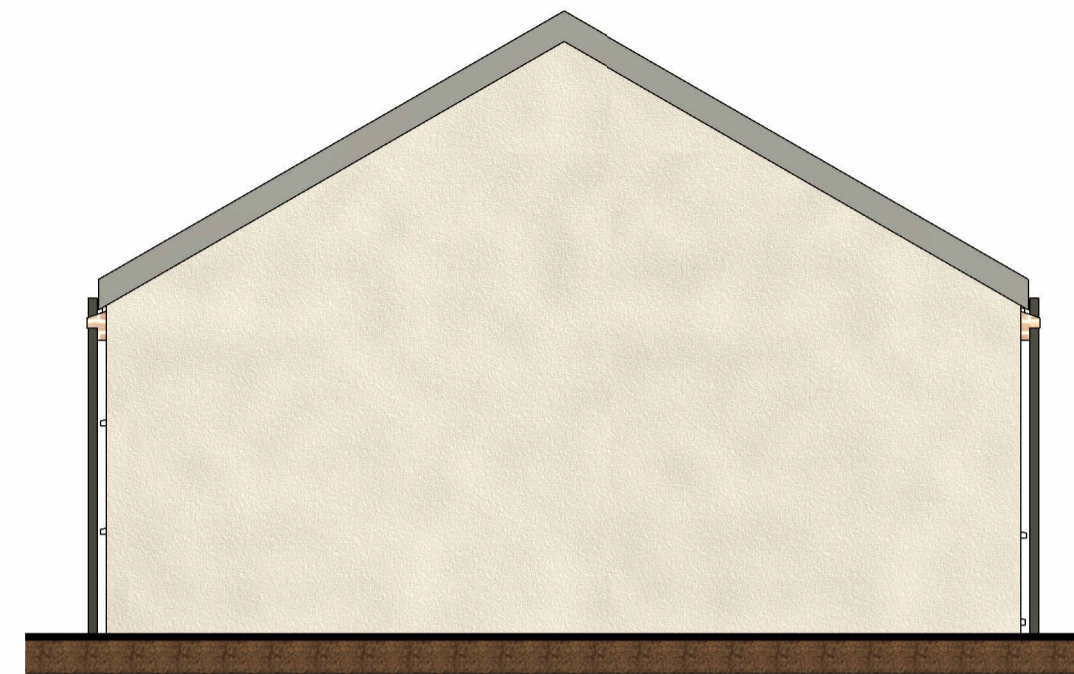

3 Proposed Rear Elevation
1 : 50

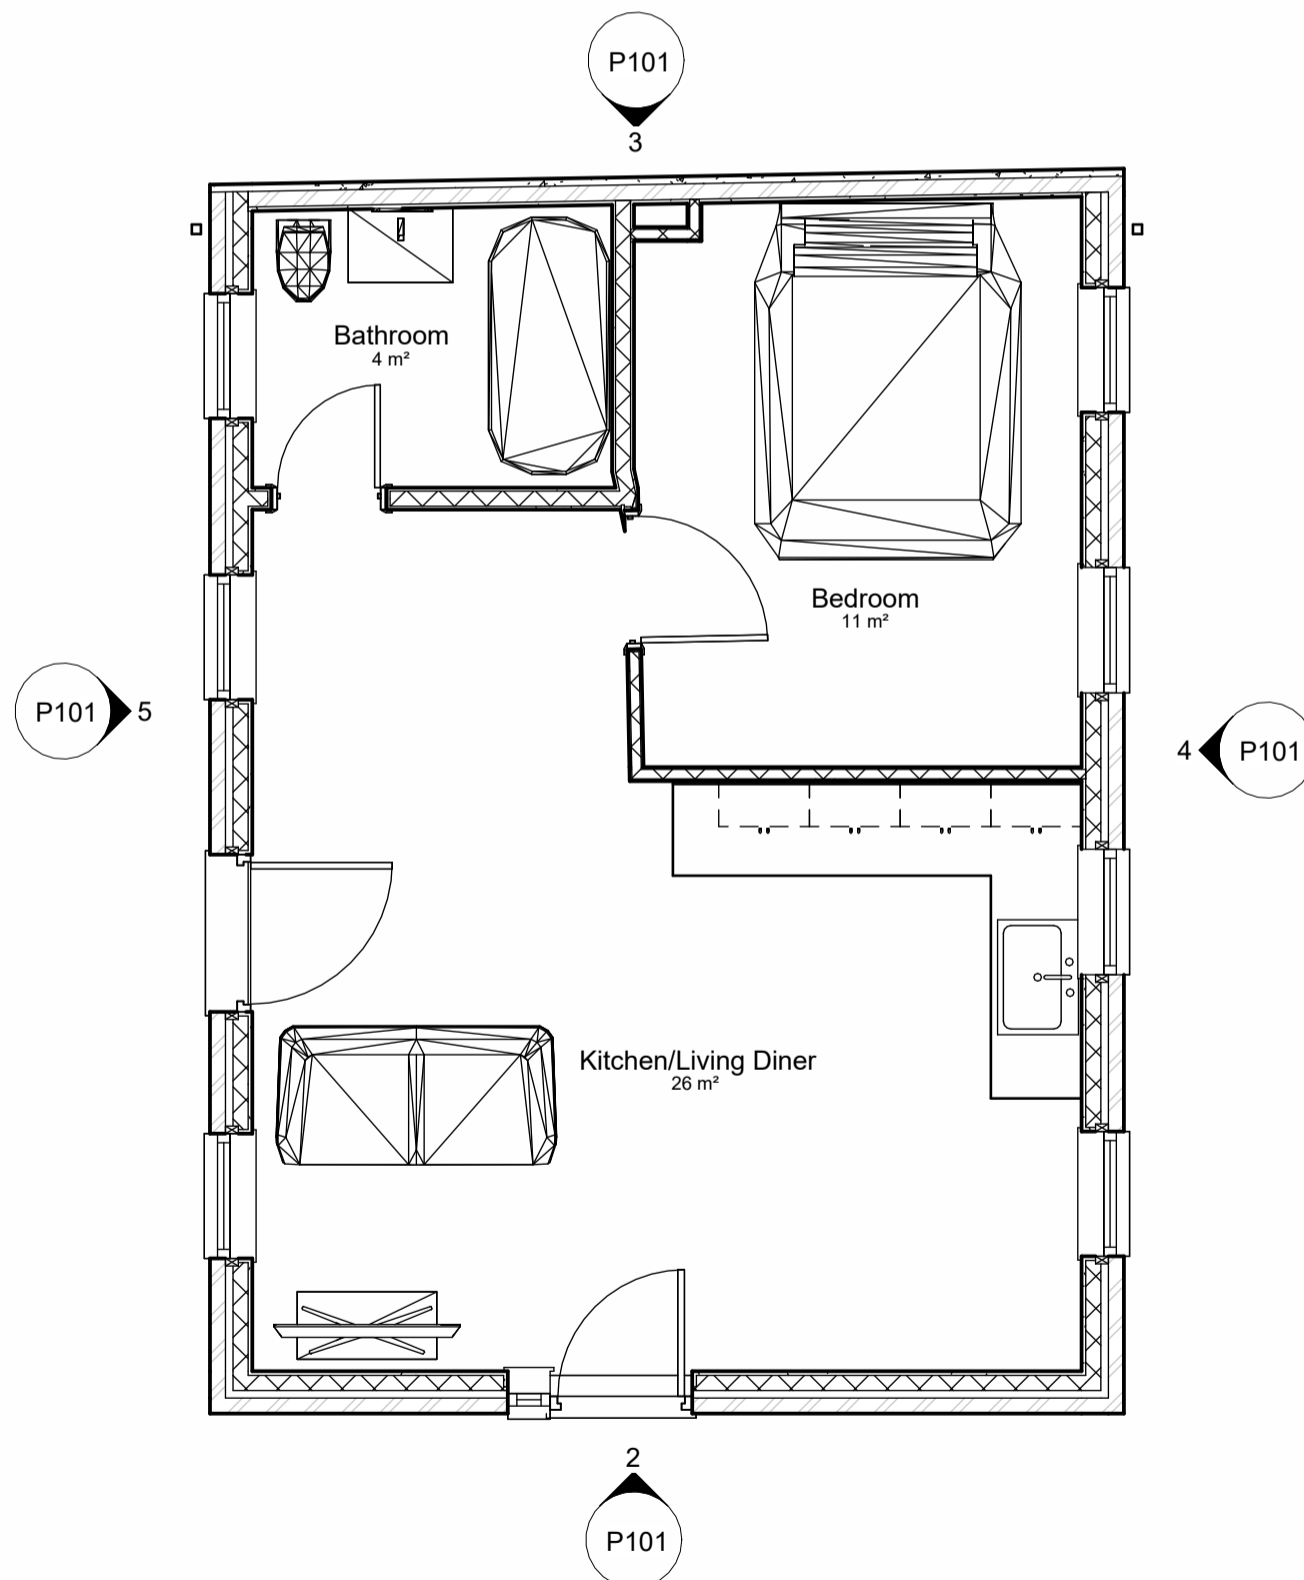

1 Proposed Ground Floor Plan
1 : 50

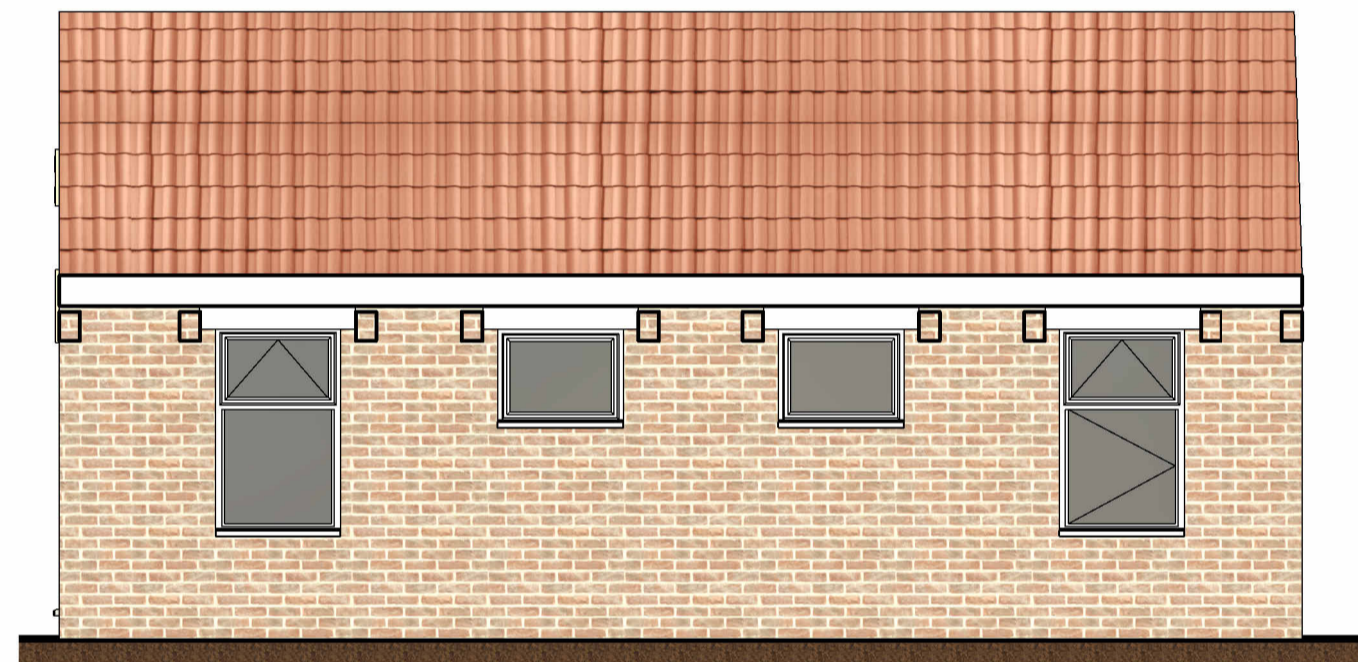

4 Proposed Side Elevation
1 : 50



5 Proposed Side Elevation 1
1 : 50

