




NOTES:-
LEVELS NOT RELATIVE TO OSBM
BASED ON FFL IN MAIN HOUSE AS SHOWN
VALUE 100.00M

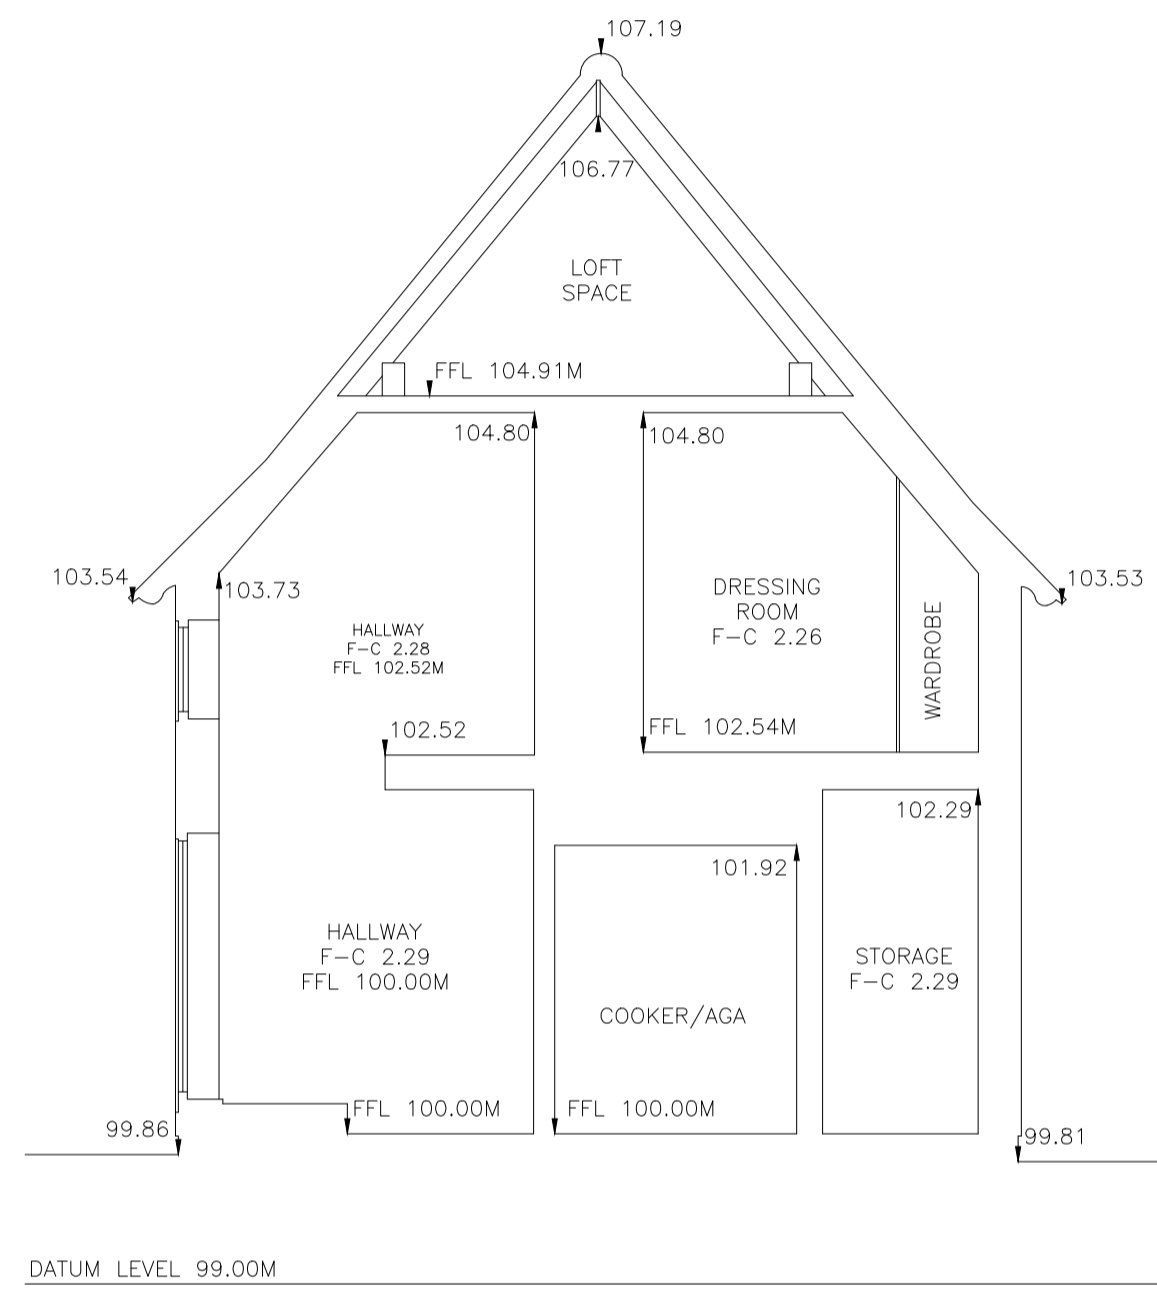

SECTION A - A

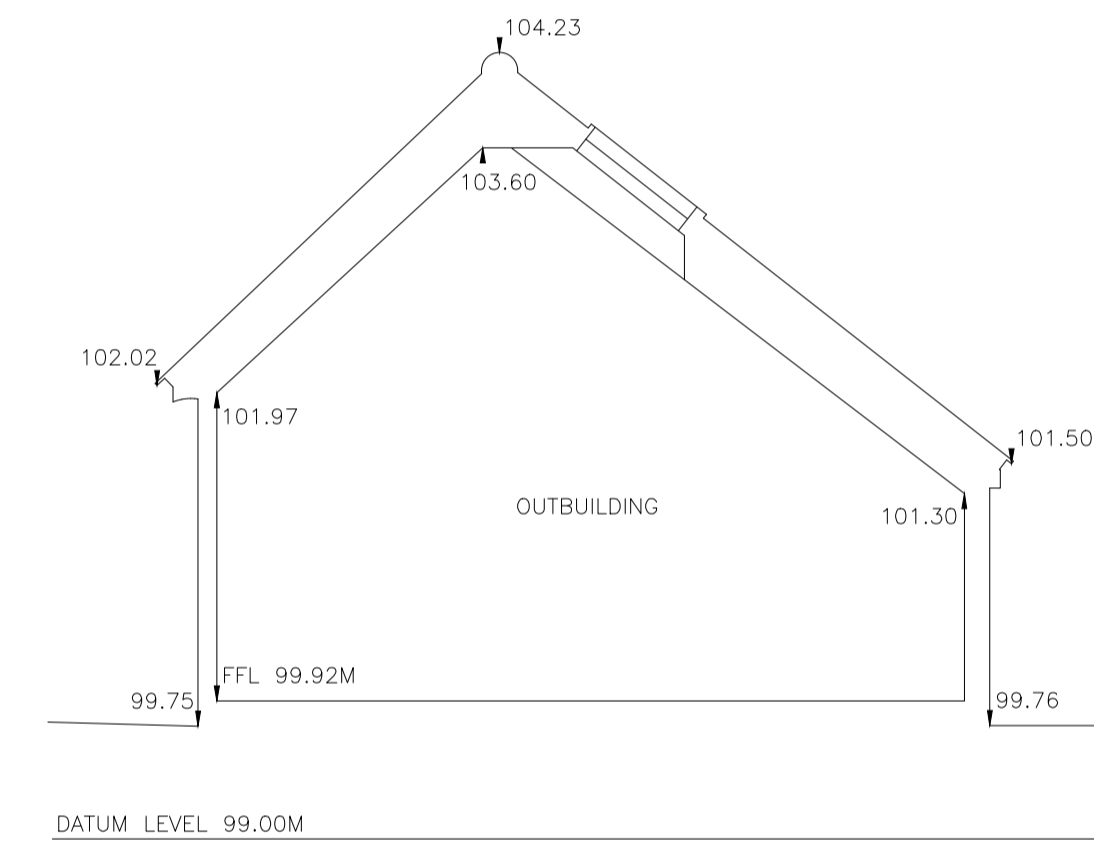

SECTION B-B

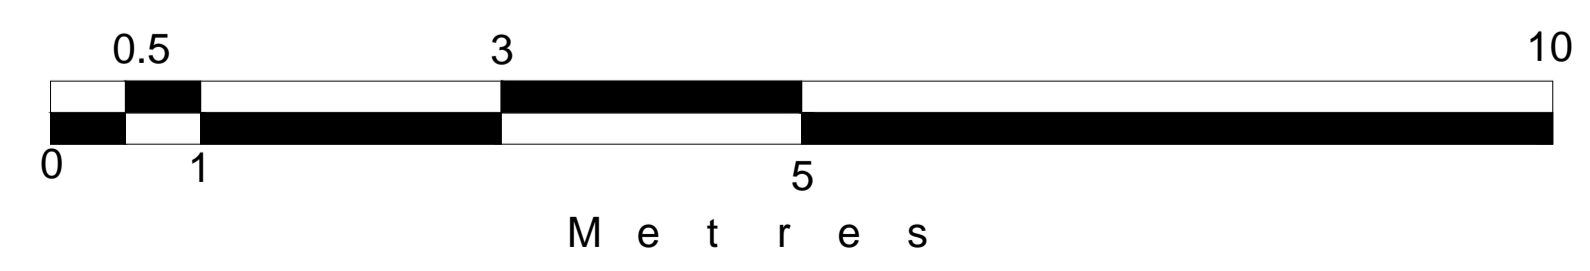

FOR TOPOGRAPHICAL SURVEY SEE: MS-6094
FOR FLOOR PLANS SEE: MS-6094A
FOR ELEVATIONS SEE: MS-6094B

Brandon Surveys
BURLINGTON HOUSE
369 WELLSBOROUGH ROAD
NORTHAMPTON
NN1 4EU
TEL - 01604 602287

CLIENT
1A KING STREET
SAFFRON WALDEN
ESSEX
CB10 1HE

LOCATION
ARCHERS HALL
WESTMILL
BUNTINGFORD
SG9 9LW

TITLE
SECTIONS

DRAWING NUMBER	SCALE	SIZE
MS-6094C	1:50	A1

AUTHOR	DATE
AT/JNT	APRIL 2021