



NOTES: -  
LEVELS NOT RELATIVE TO OSBM  
BASED ON FFL OF MAIN HOUSE AS SHOWN  
VALUE 100.00M

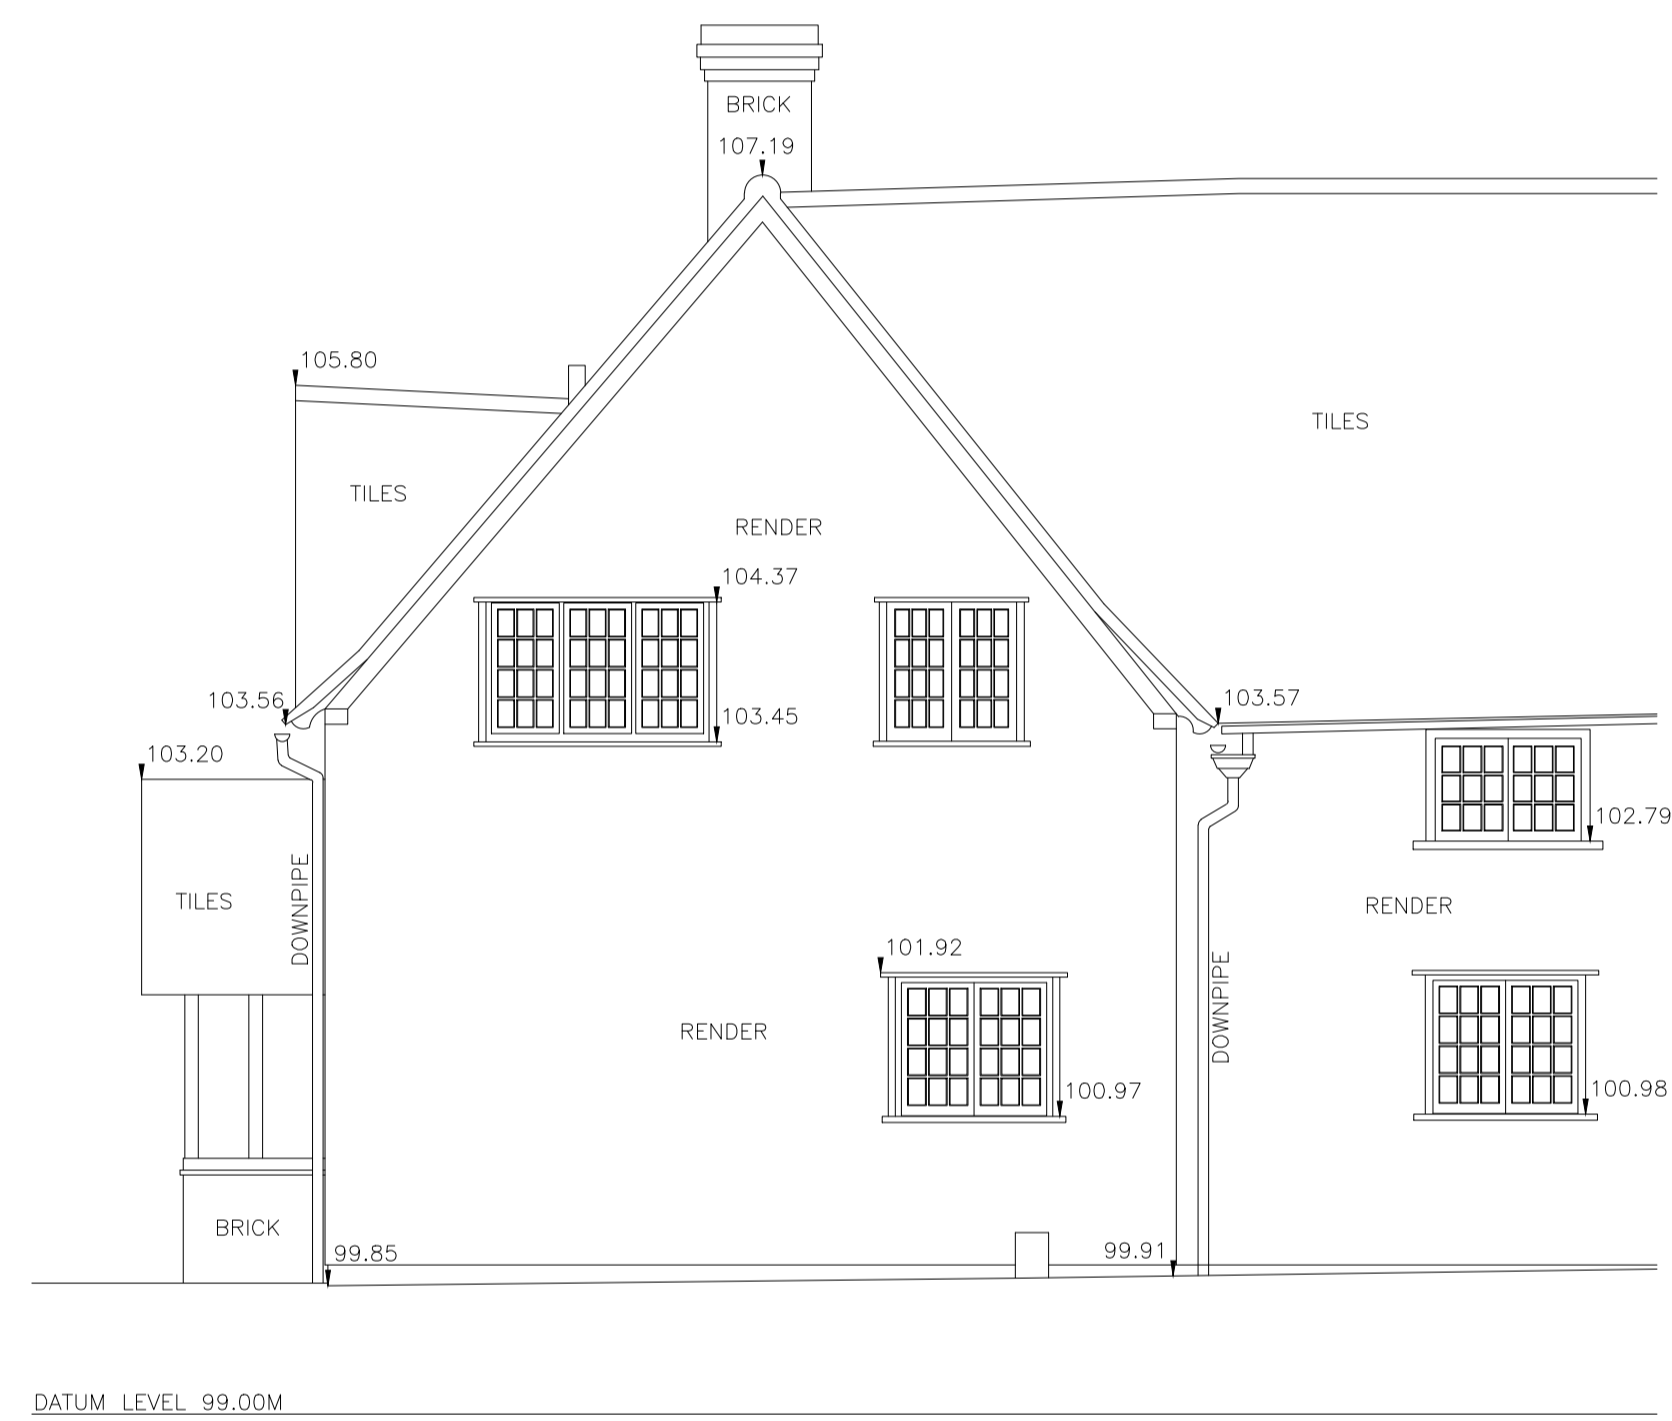

NORTH ELEVATION (FRONT)

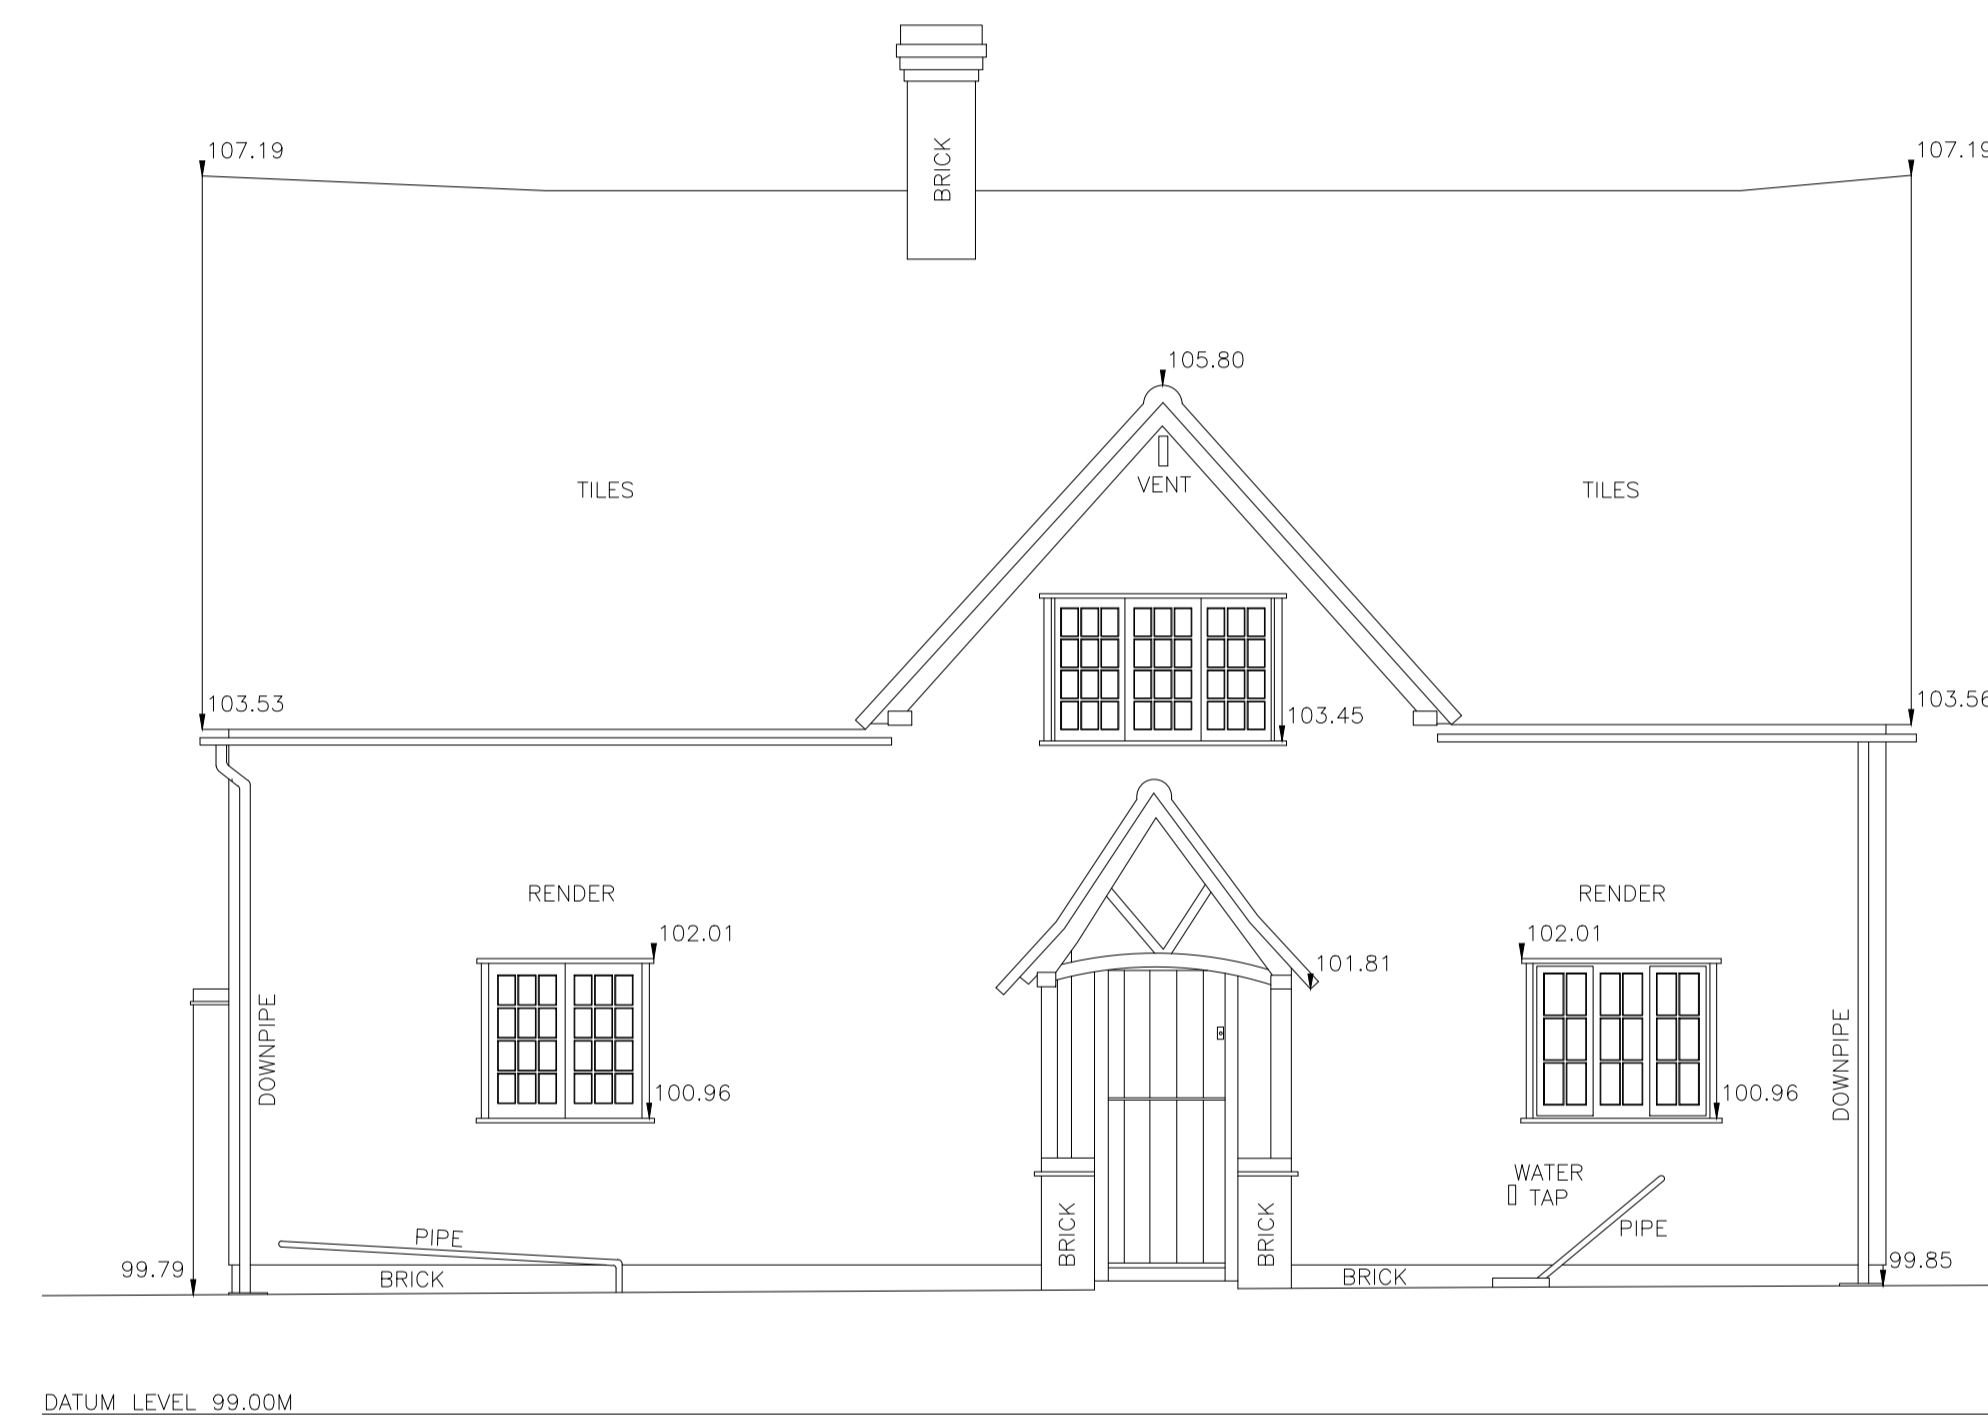

EAST ELEVATION (SIDE)



FOR TOPOGRAPHICAL SURVEY SEE: MS-6094  
FOR FLOOR PLANS SEE: MS-6094A  
FOR SECTIONS SEE: MS-6094C

**Brandon Surveys**  
BURLINGTON HOUSE  
369 WELLINGBOROUGH ROAD  
NORTHAMPTON  
NN1 4EU  
TEL: 01804 602287

CLIENT	1A KING STREET SAFFRON WALDEN ESSEX CB10 1HE		
LOCATION	ARCHERS HALL WESTMILL BUNTINGFORD S29 8JW		
TITLE	ELEVATIONS		
DRAWING NUMBER	SCALE	SIZE	
MS-6094B SHEET 2 OF 3	1:50	A1	
AUTHOR	DATE		
CA/AT	APRIL 2021		