



NOTES: -
LEVELS NOT RELATIVE TO OSBM
BASED ON FFL OF MAIN HOUSE AS SHOWN
VALUE 100.00M

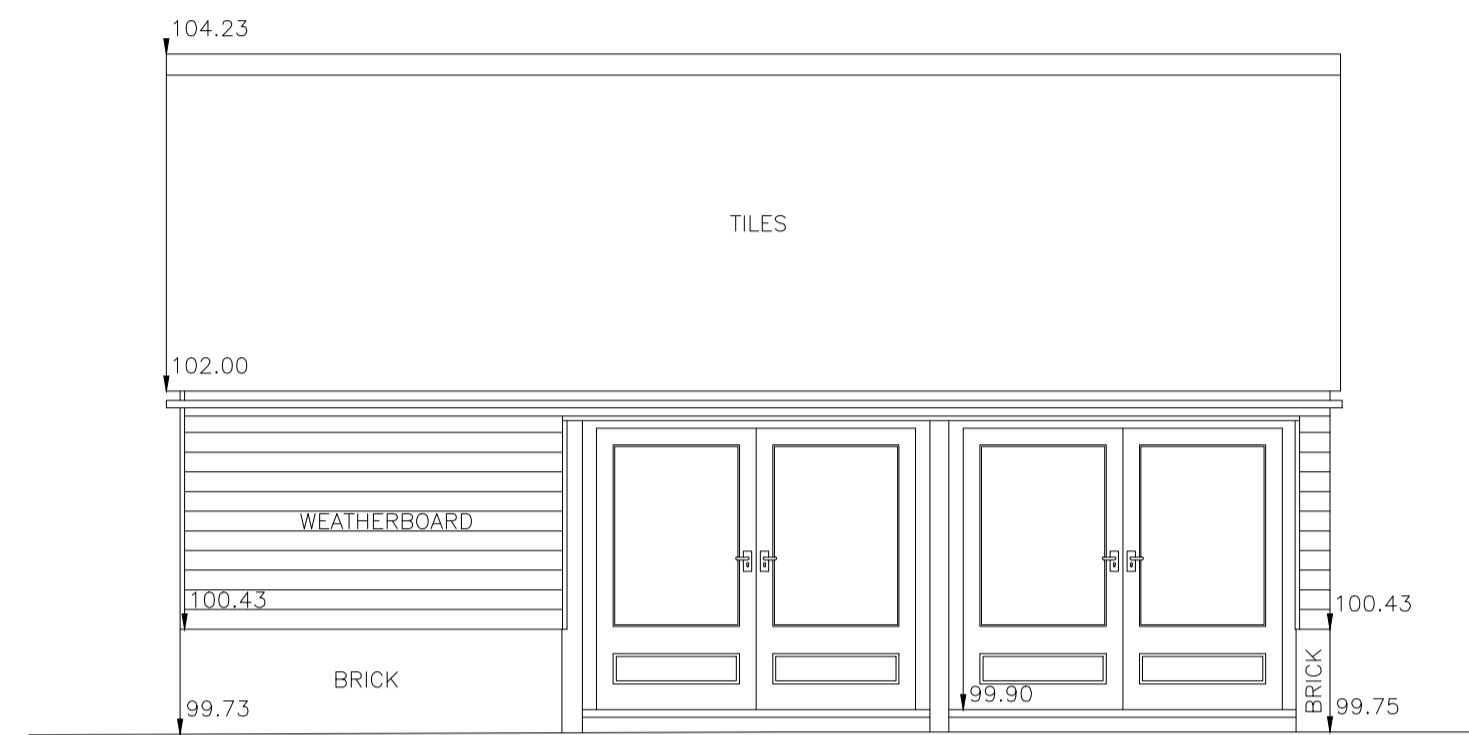


DATUM LEVEL 99.00M

NORTH ELEVATION (FRONT)

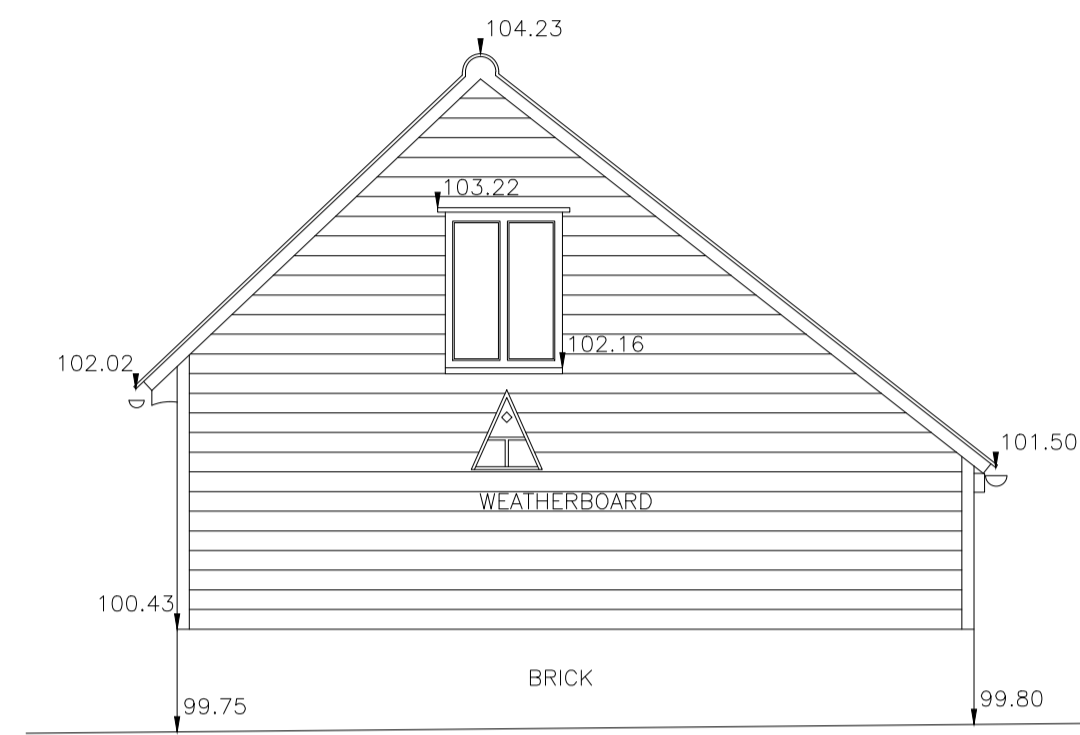


DATUM LEVEL 99.00M

EAST ELEVATION (SIDE)

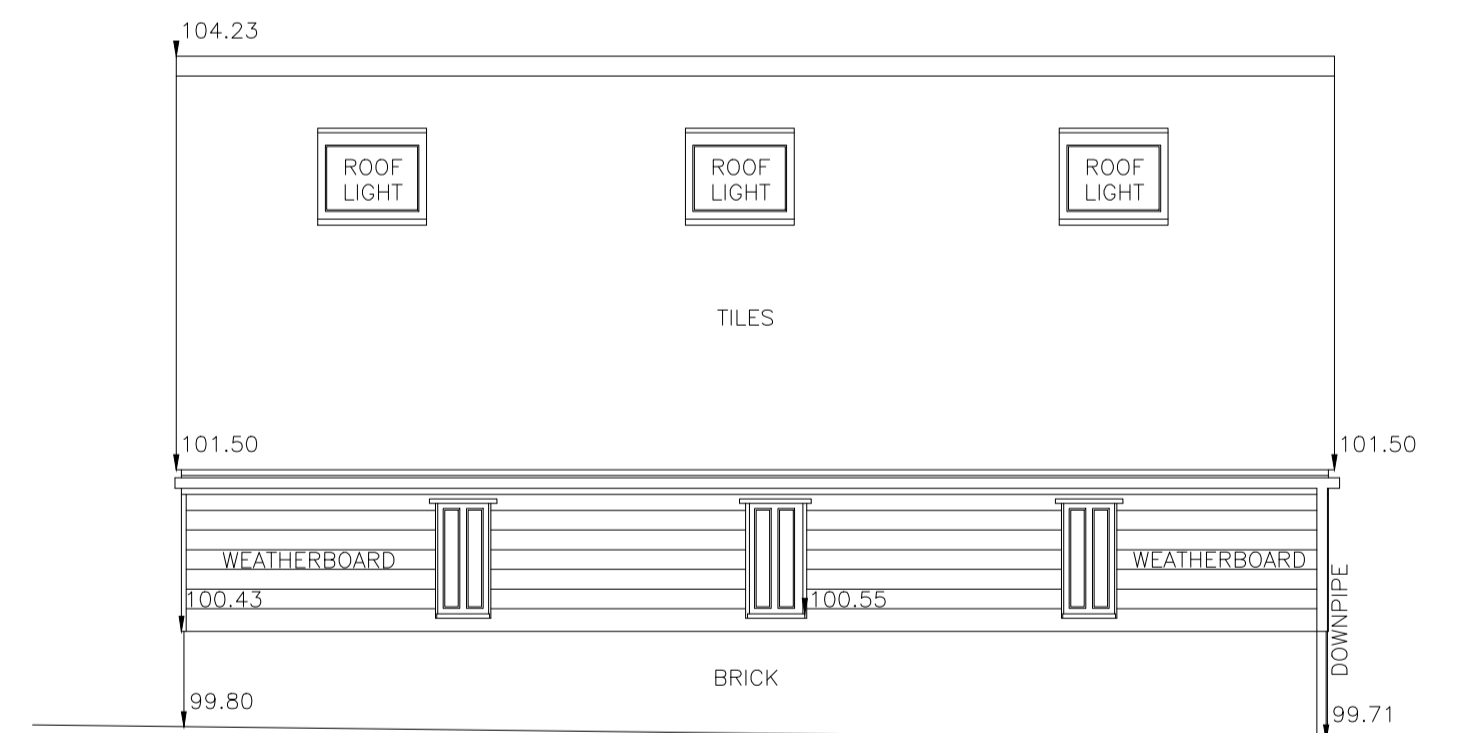


DATUM LEVEL 99.00M

SOUTH ELEVATION (REAR)

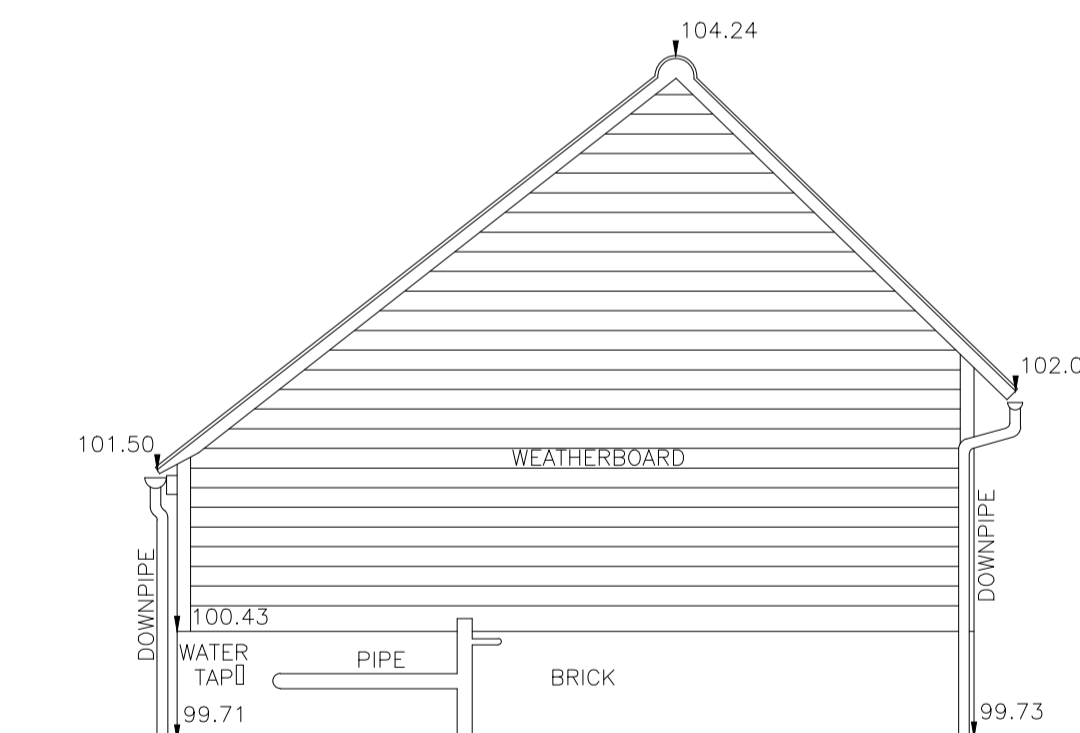

DATUM LEVEL 99.00M

WEST ELEVATION (SIDE)

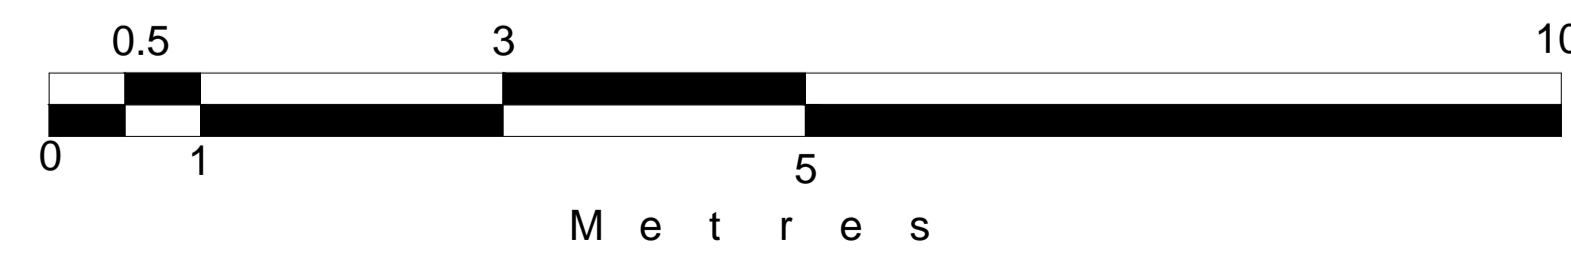

FOR TOPOGRAPHICAL SURVEY SEE: MS-6094
FOR FLOOR PLANS SEE: MS-6094A
FOR SECTIONS SEE: MS-6094C

Brandon Surveys
BURLINGTON HOUSE
369 BURLINGTON ROAD
NORTHAMPTON
NN1 4EU
TEL : 01804 602287

CLIENT 1A KING STREET SAFFRON WALDEN ESSEX CB10 1HE		
LOCATION ARCHERS HALL WESTMILL BUNTINGFORD S09 8JW		
TITLE ELEVATIONS		
DRAWING NUMBER MS-6094B SHEET 1 OF 3	SCALE 1:50	SIZE A1
AUTHOR CA/AT	DATE APRIL 2021	