


SITE LAYOUT SHOWING EXISTING PROPERTY



0 1m 2m 3m 4m 5m SCALE 1:100 AT A3

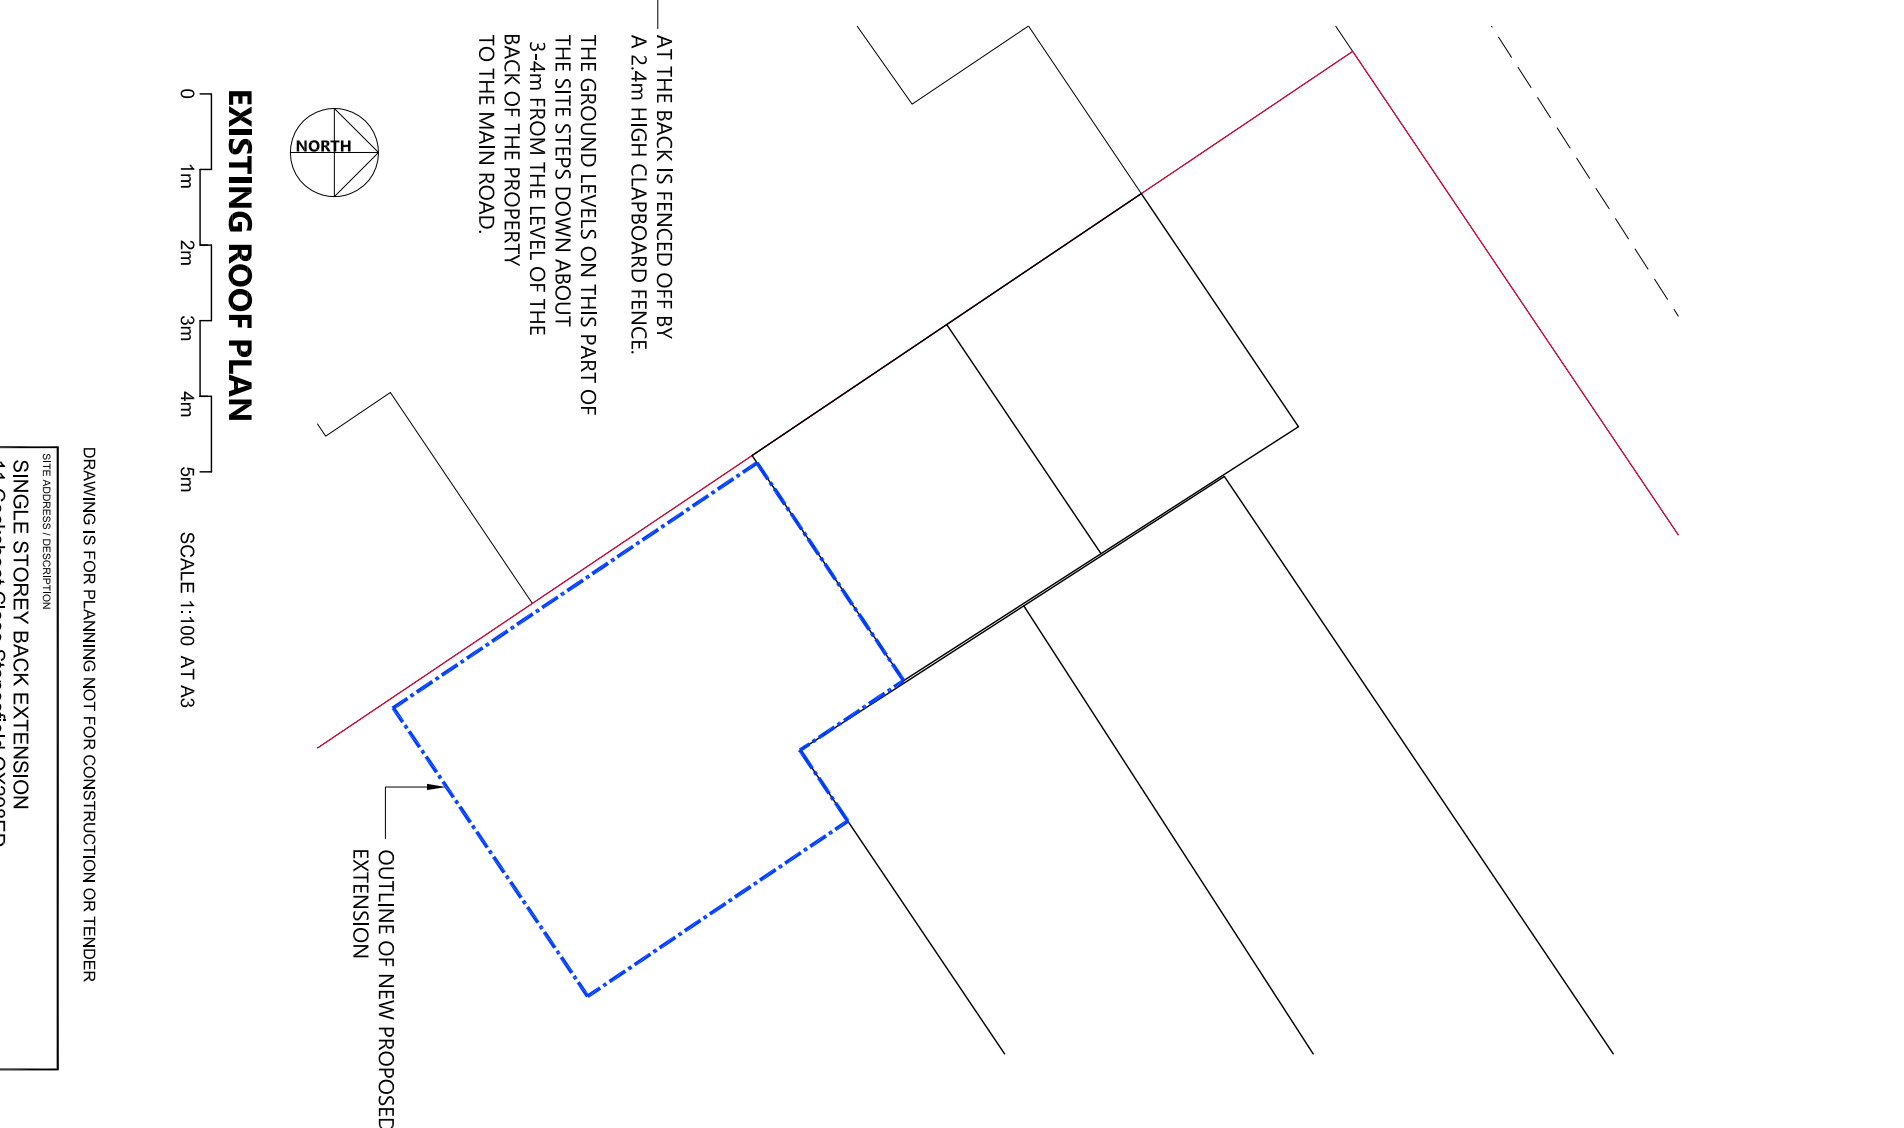

EXISTING ROOF PLAN



0 1m 2m 3m 4m 5m SCALE 1:100 AT A3

AT THE BACK IS FENCED OFF BY A 2.4m HIGH CLAPBOARD FENCE. THE GROUND LEVELS ON THIS PART OF THE SITE STEPS DOWN ABOUT 3-4m FROM THE LEVEL OF THE BACK OF THE PROPERTY TO THE MAIN ROAD.

DRAWING IS FOR PLANNING NOT FOR CONSTRUCTION OR TENDER

SITE ADDRESS / DESCRIPTION
SINGLE STOREY BACK EXTENSION
 11 Cockshoat Close Stonesfield OX298ED

	Garner Studios 5 Park Street Woodstock, OX201XW United Kingdom +44 (0) 777 610 9935 info@formdesign.org.uk	LOCAL AUTHORITY : SOUTH OXFORDSHIRE BUILDING CONSULTANTS : DRAWING DESCRIPTION : EXISTING PLANS	PLANNING REF : STATUS : DWG NO. / ISSUE : A-02
	ORIGINAL SIZE IS A3	OUR REF : FD2378	