


Copyright of this drawing is the property of GASarchitecture. It must not be reproduced or amended nor used without the express consent in writing of GASarchitecture.

GASarchitecture  
The Old Mill  
Boston Road South  
Holbeach  
Spalding  
Lincolnshire  
PE12 7LR


Tel: 07825 669 698  
Email: info@gasarchitecture.co.uk  
Socials: @GASarchitectureLincs

THIS DRAWING IS FOR PLANNING ONLY AND IS NOT TO BE USED FOR TENDER OR CONSTRUCTION


**DRAWING TO BE READ IN COLOUR**

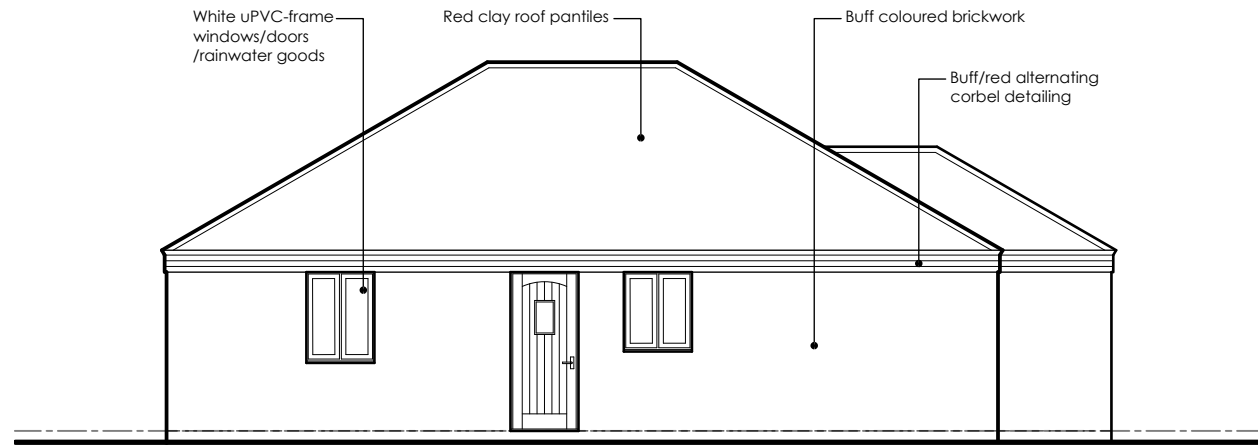


**EAST ELEVATION**  
SCALE 1:100

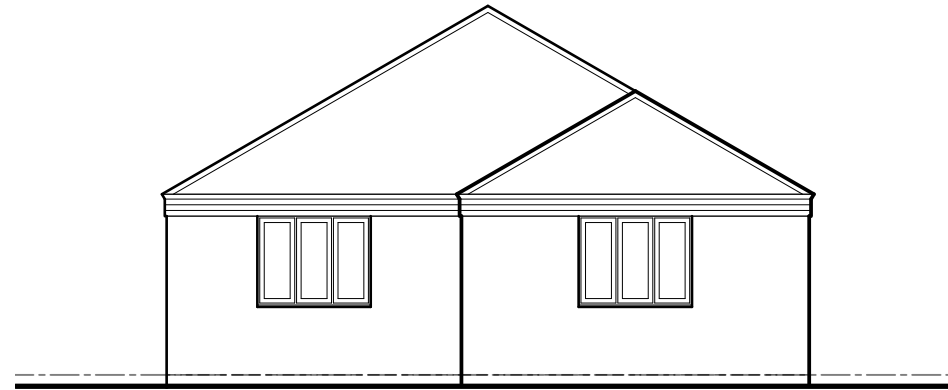


**NORTH ELEVATION**  
SCALE 1:100

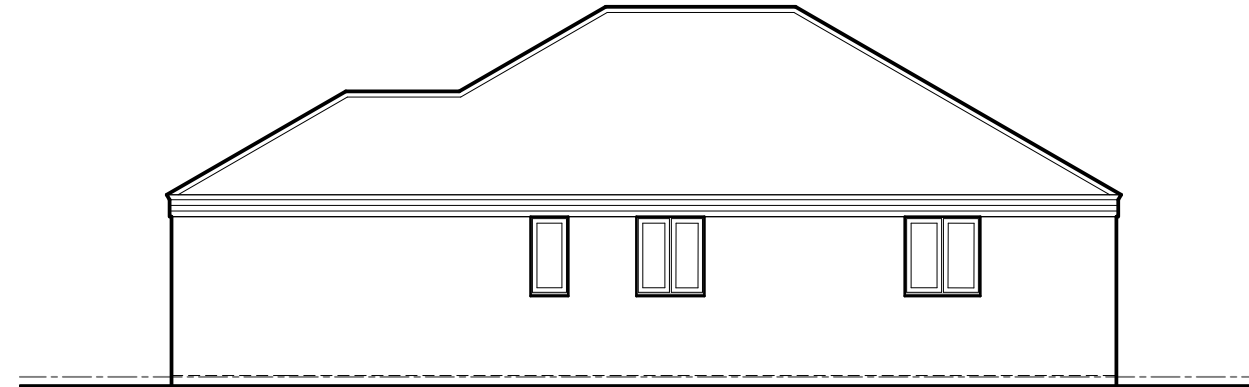



**EAST ELEVATION**  
SCALE 1:100

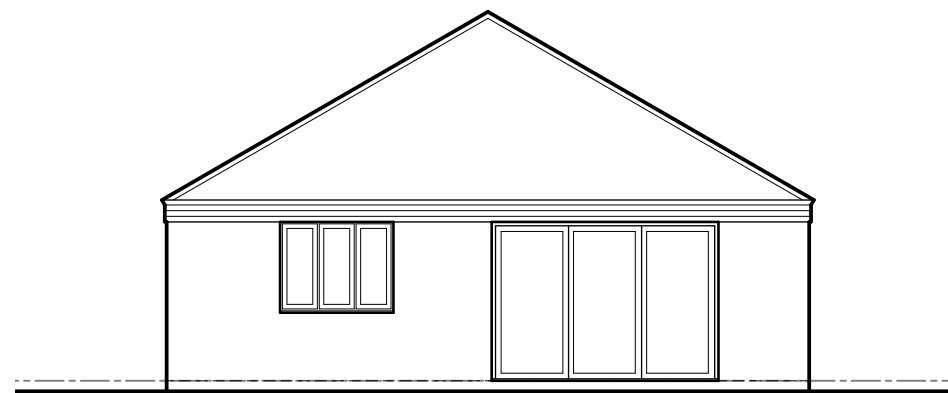

**SOUTH ELEVATION**  
SCALE 1:100

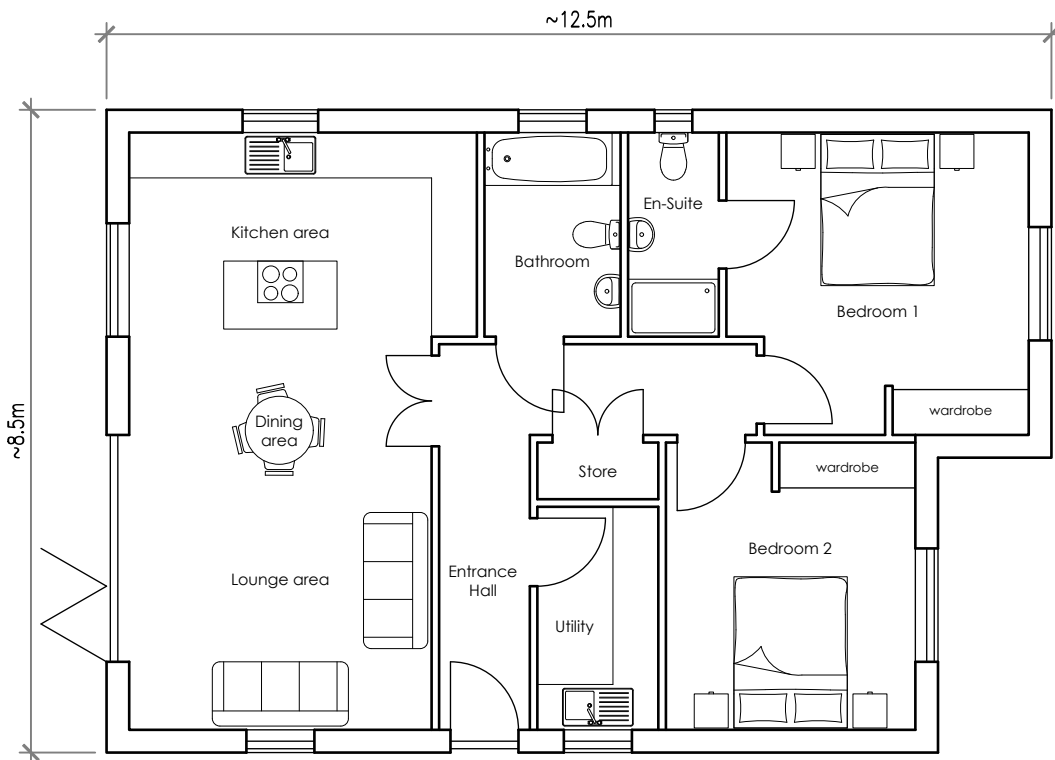

**GROUND FLOOR PLAN**  
SCALE 1:100

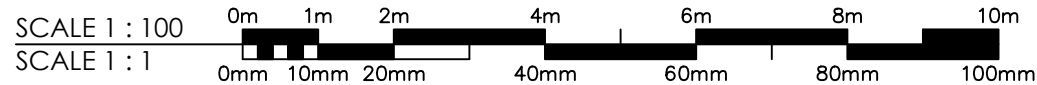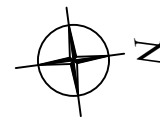

**DRAFT**

REV	Description	XX.XX.XX
Revision	Description	Date



Client:	<b>Mr S. Camm</b>	
Project:	<b>Proposed Dwelling at land to rear of:- 6 Heckington Road Great Hale, Sleaford NG34 9JU</b>	
Drawing title:	<b>Proposed Plans &amp; Elevations (Indicative)</b>	
Scale:	1:100 @ A3	
Date:	May '23	
Proj. No:	Drawing No:	Revision:
<b>1035</b>	<b>2002</b>	.