





Existing Front Elevation

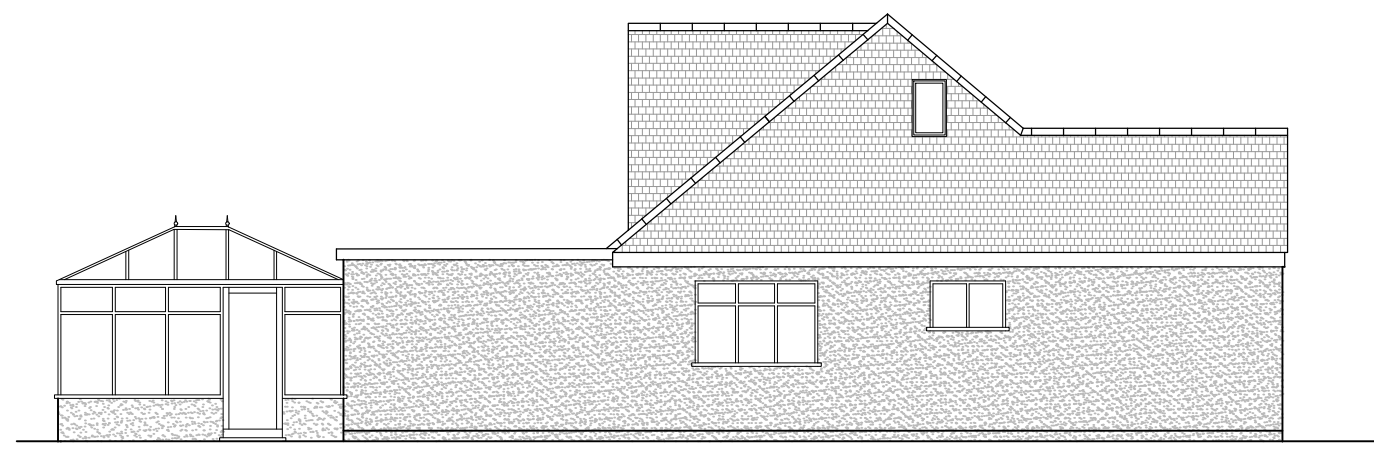


Existing Side Elevation



Existing Rear Elevation

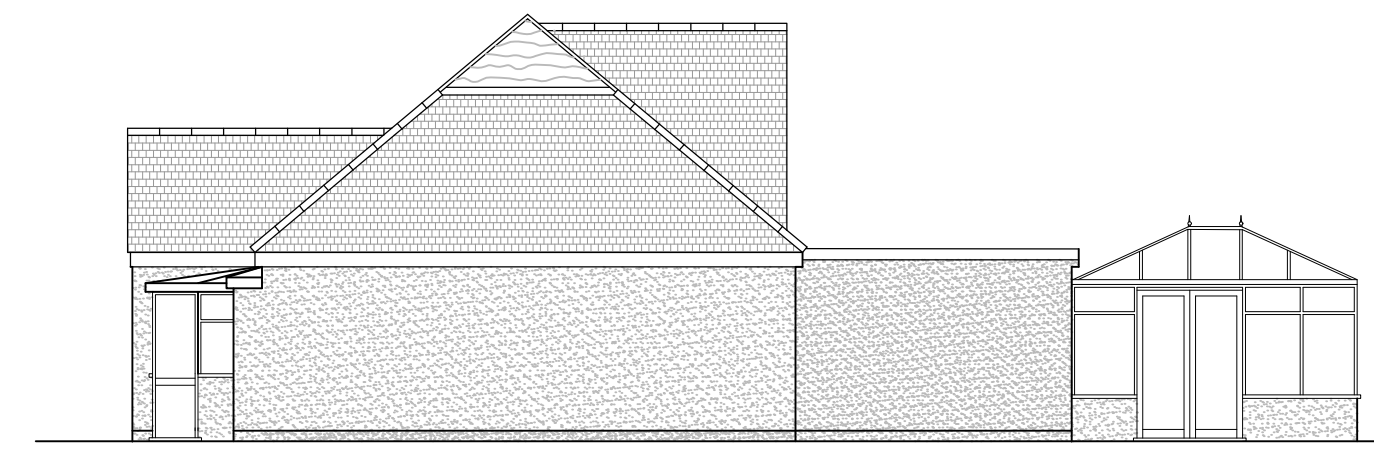


Existing Side Elevation

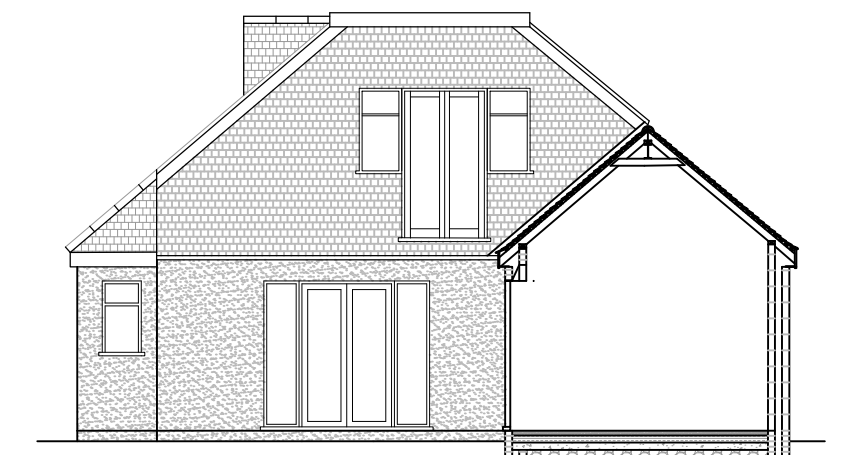

Section AA




Proposed Front Elevation

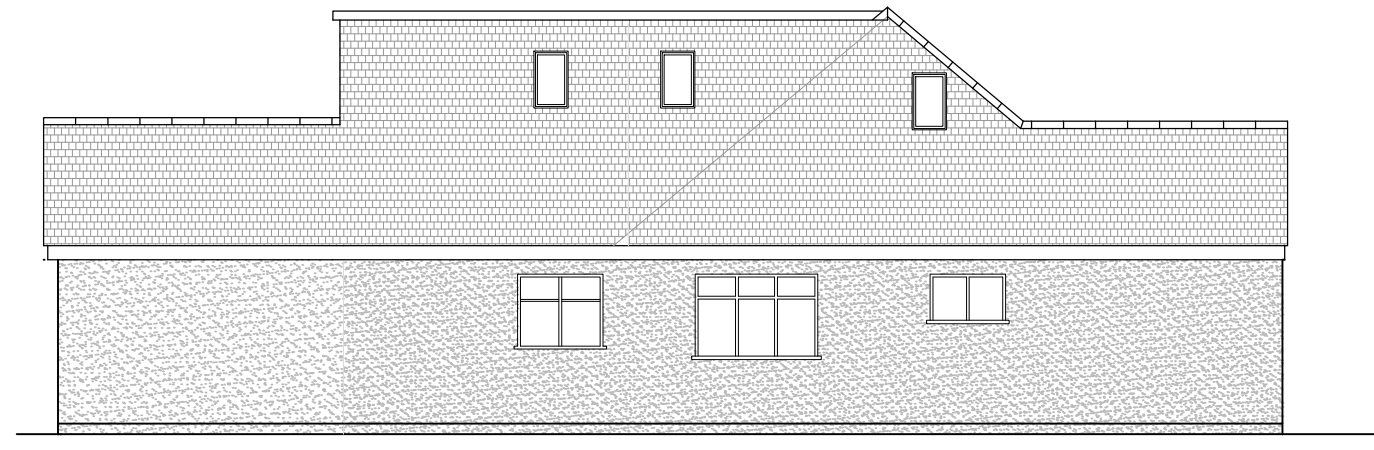


Proposed Side Elevation




Proposed Rear Elevation

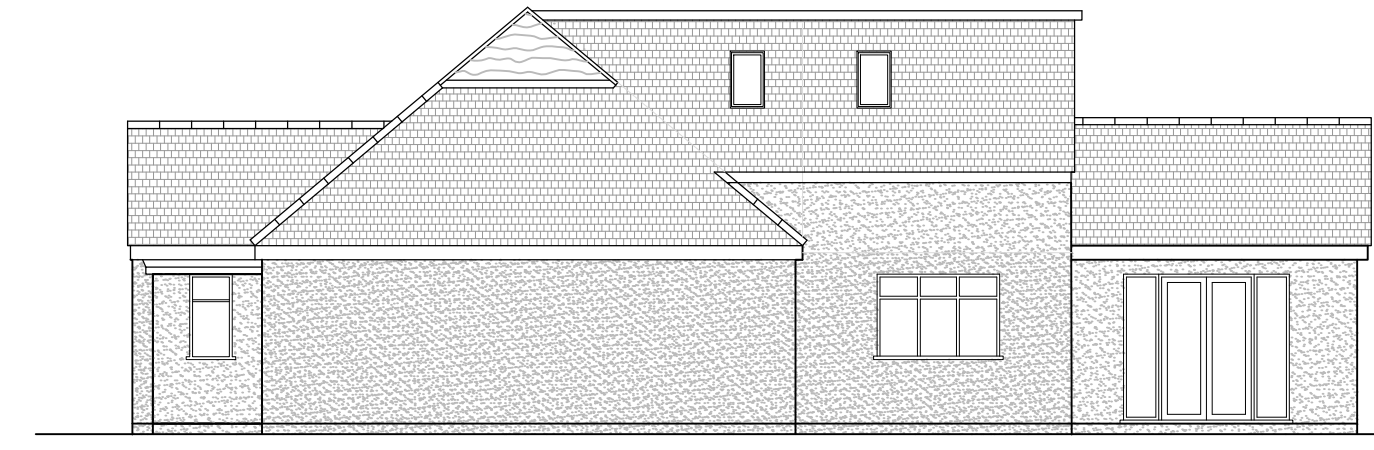


Proposed Side Elevation

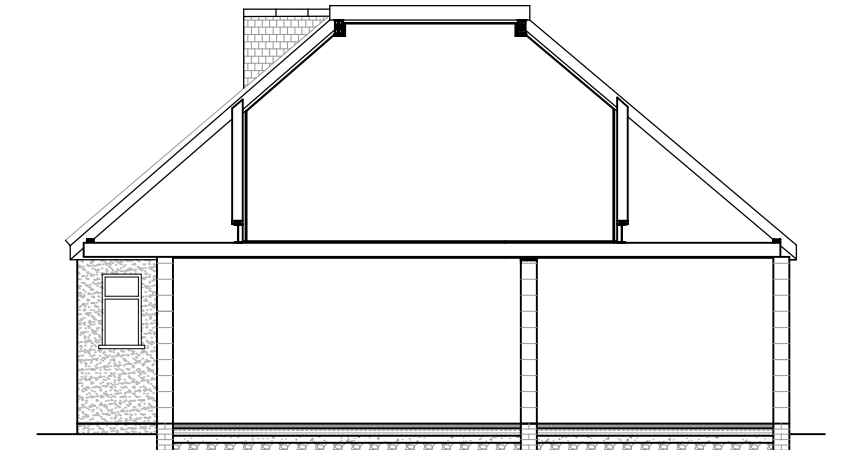


Section BB

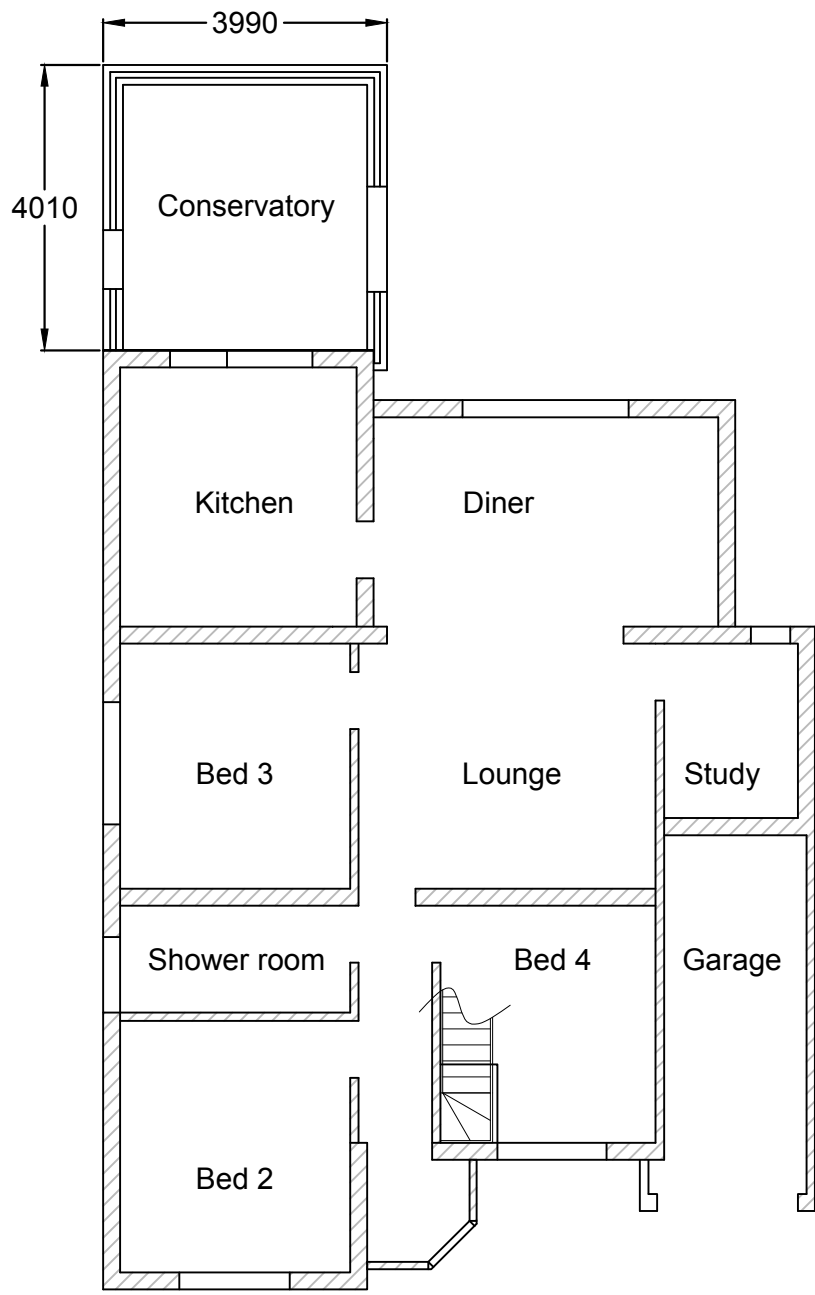


Existing Plan View

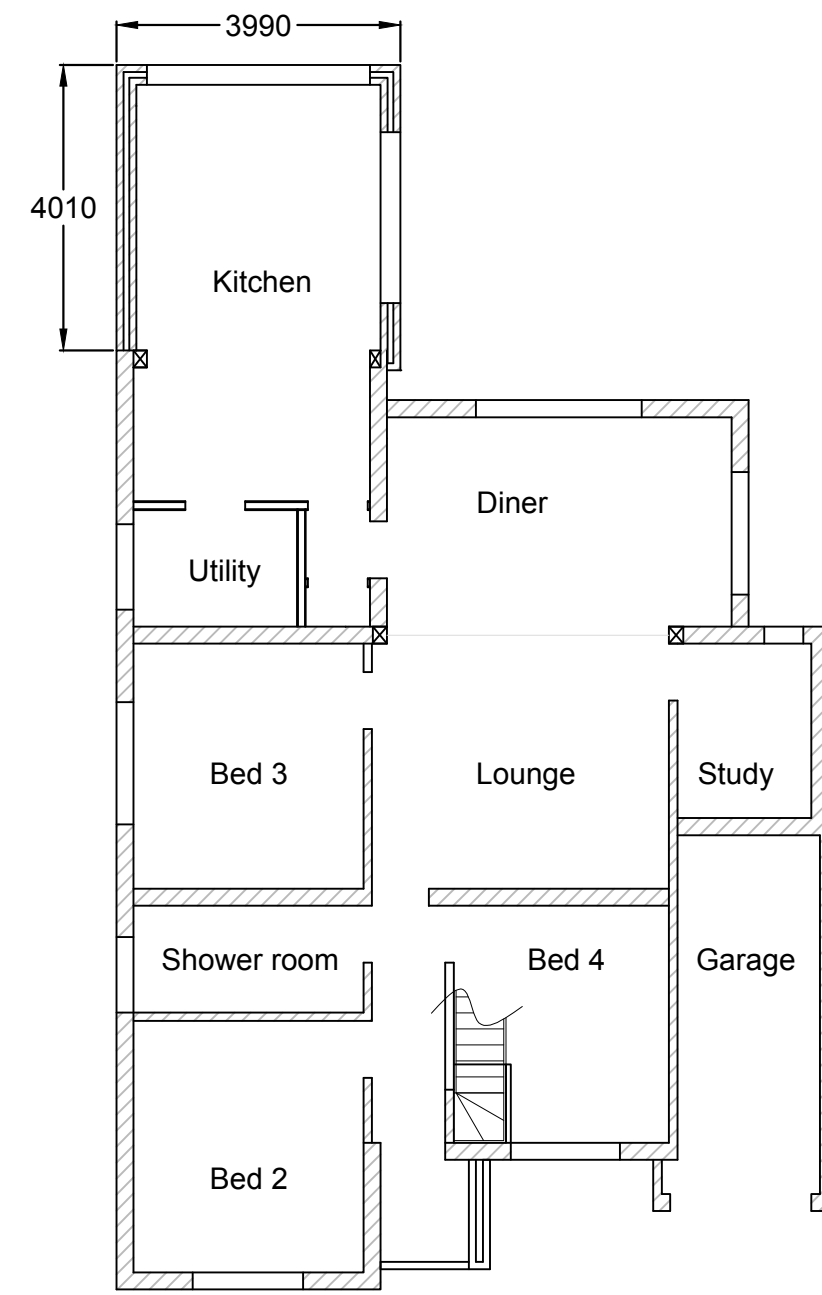


Proposed Ground Floor Plan View

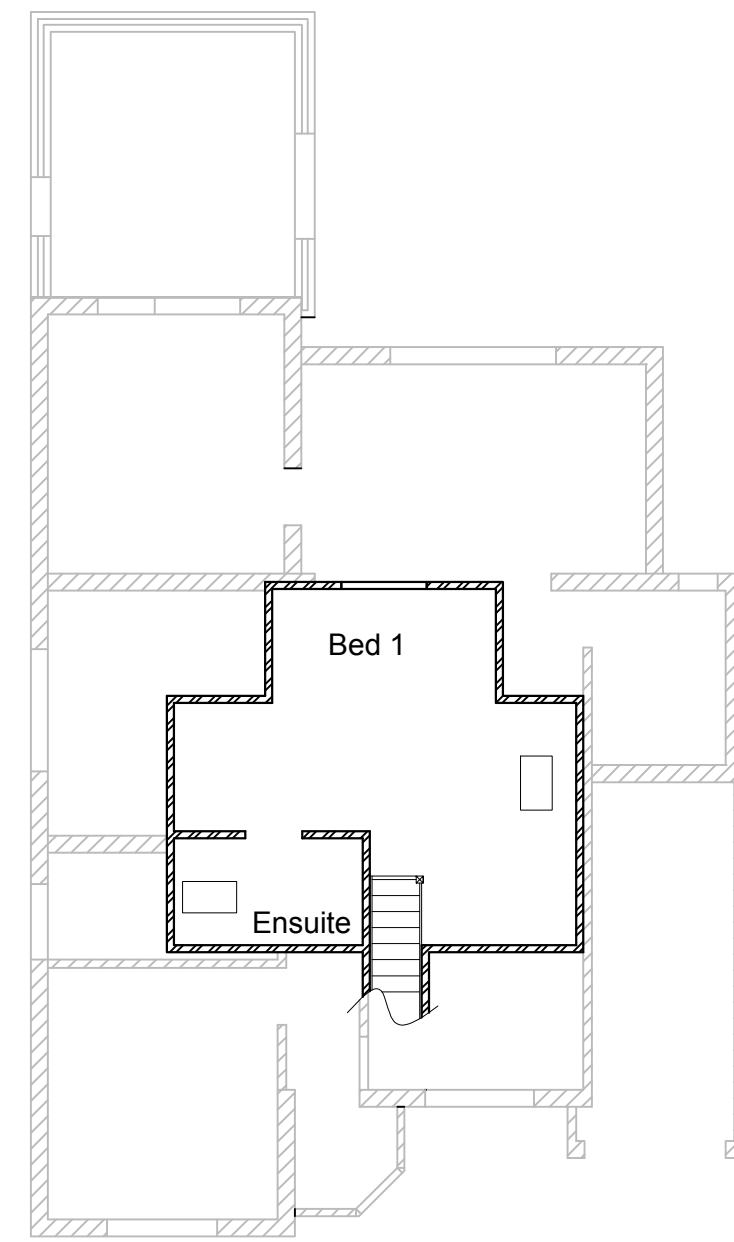


Existing Plan View

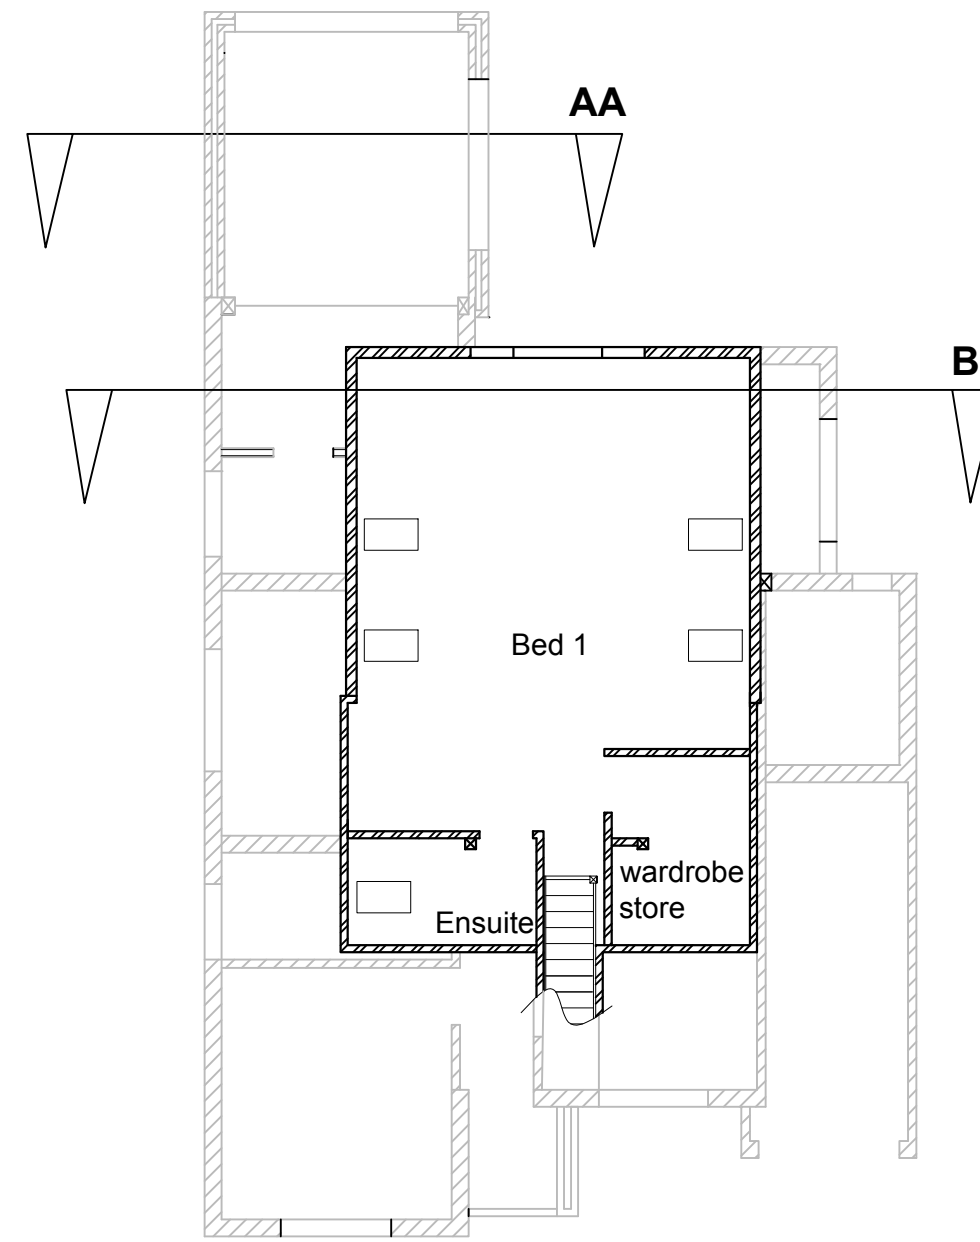


Proposed First Floor Plan View

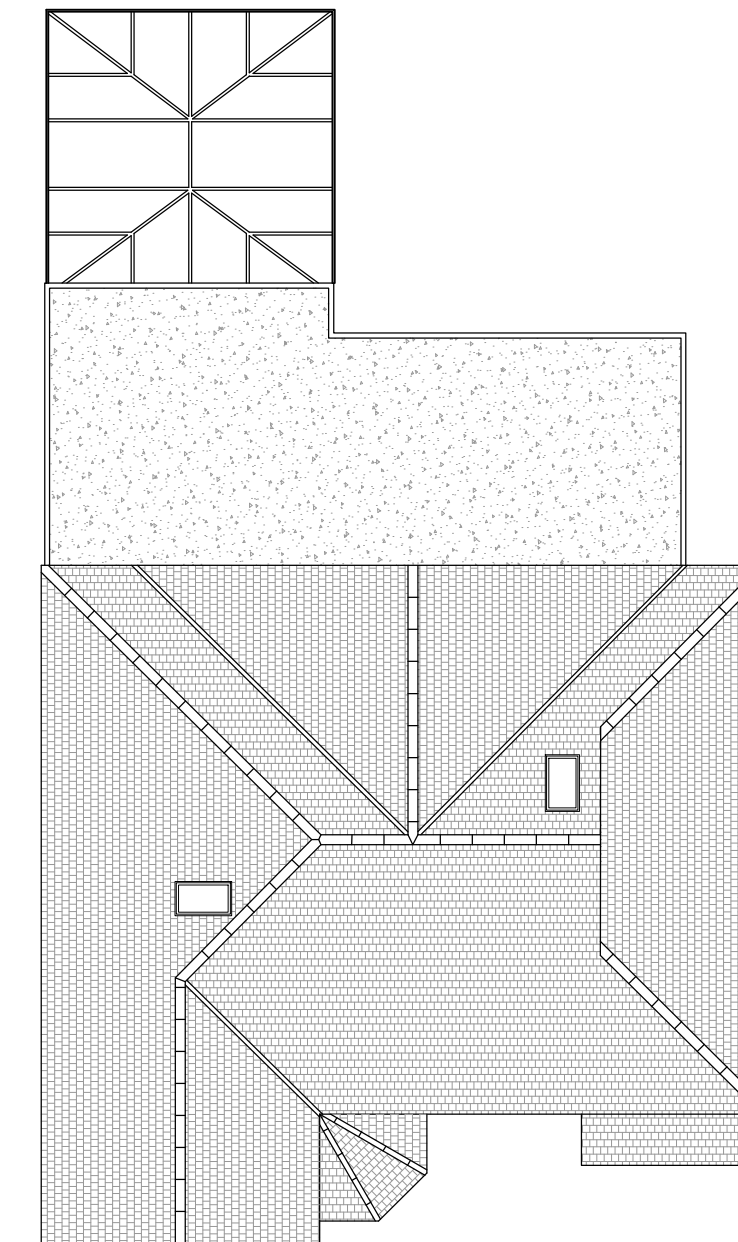

Existing Roof Plan

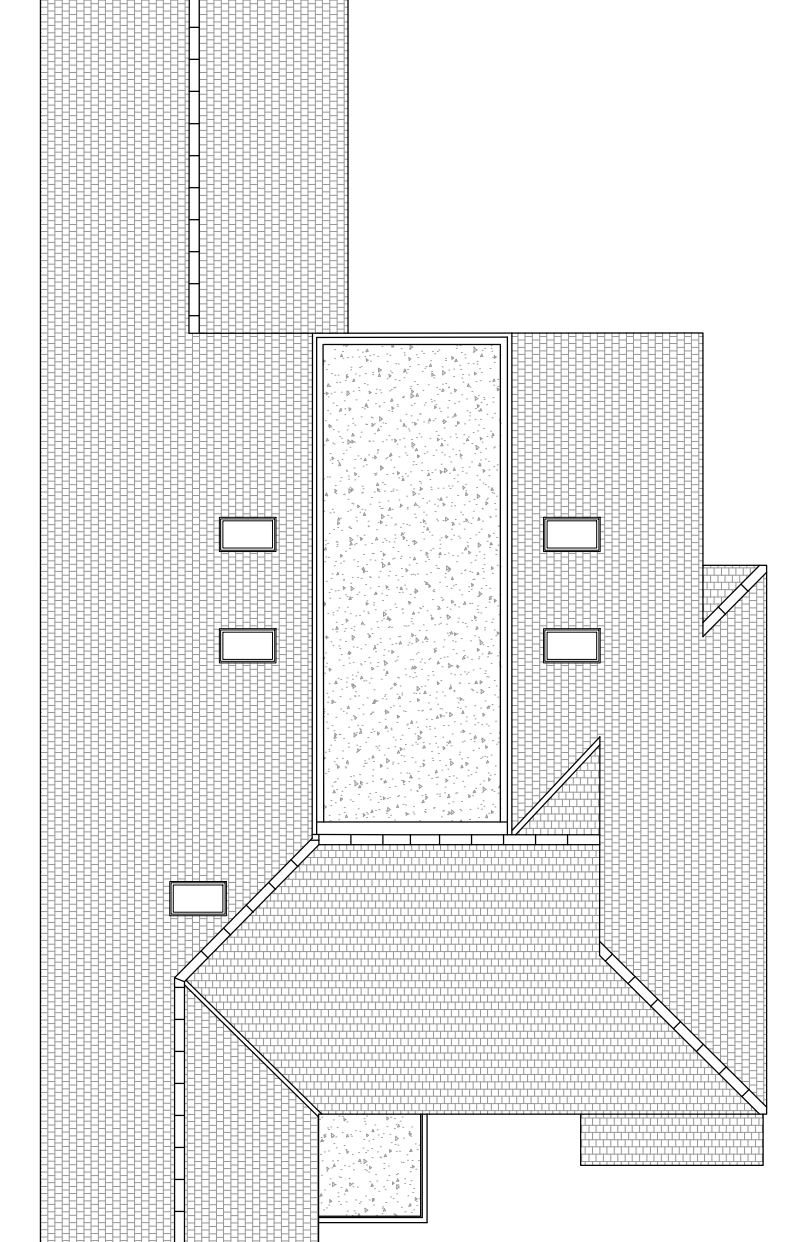

Proposed Roof Plan

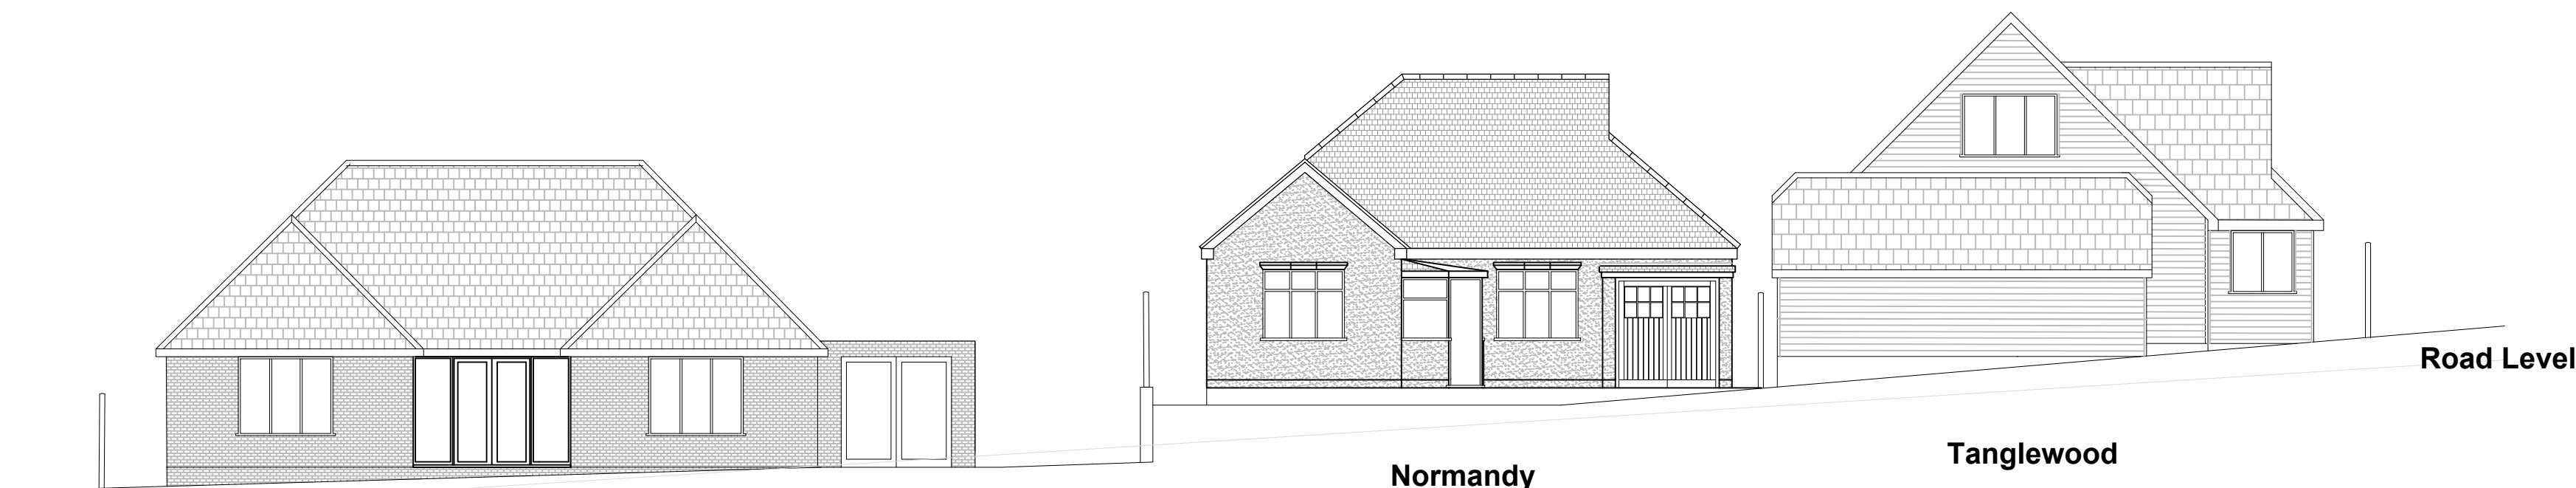

Nappappelle

Normandy

Tanglewood

Road Level

Street scene

**Notes**

No increase to the height of the existing dwelling.


New first floor loft conversion maximum height not to exceed existing roof height.

No increase in square footage to the existing footprint.

Ground floor kitchen extension to increase in volume by 3.4 square metres in pitch roof volume.

New first floor loft conversion to increase in volume by 39 square metres.

All external finishes to be matching and in keeping with the existing dwelling.

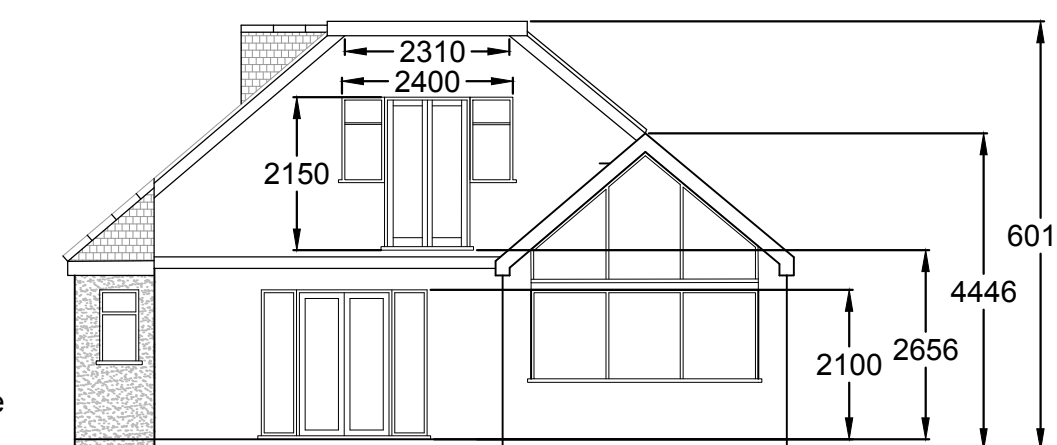

Height Dimensions



Scale Bar 1 : 100

**Wilson Contracting Ltd**

Woodlands, Norsted Lane, BR6 7PF

Steve@thewilsonbuildersltd.com

Phone 01689 880310

Client Name

Mr Paul McDonald

Site Address

Normandy, Rushmore Hill, Sevenoaks, TN14 7NS

Drawing title

Plans, Roof Plans, Elevations, Sections, Street Scene.

Drawing Number

0048/SE/ 04

Drawing Revision

2nd, loft conversion and alterations to layout

Scale

1 : 100

Date

25th June 2023