


- Site Boundary
- Adjacent land owned by applicant

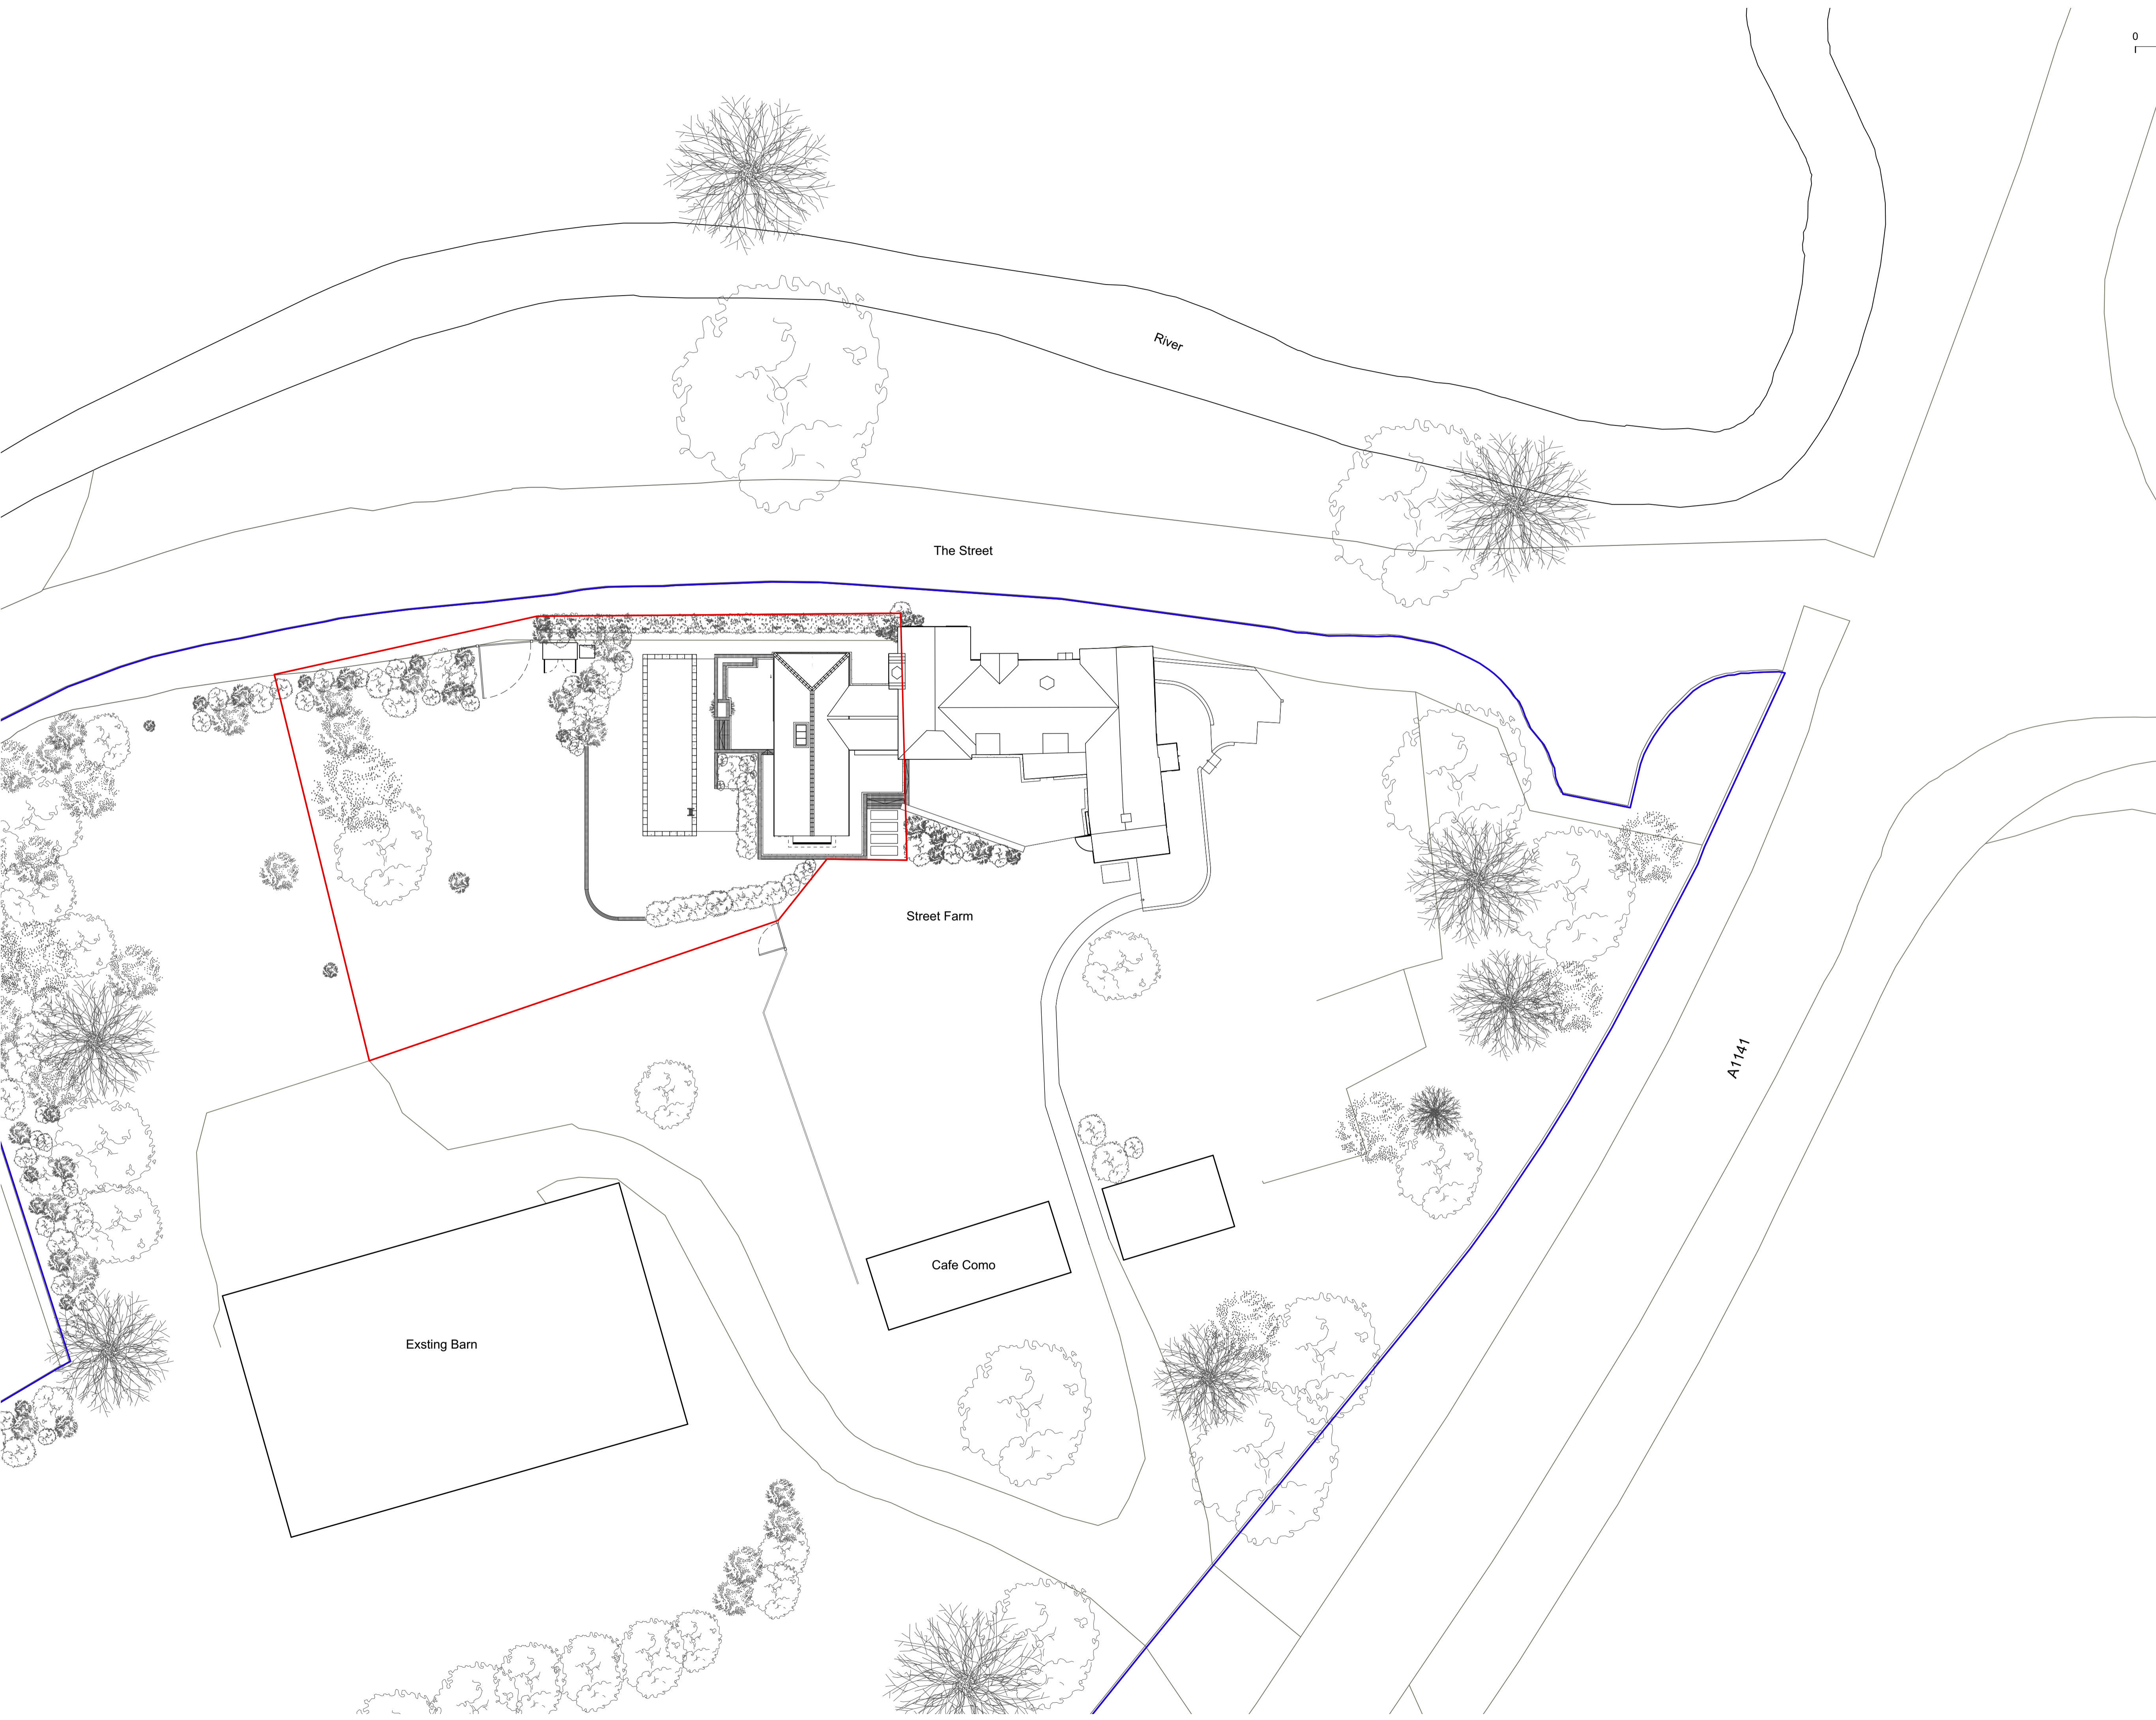


REVISED SITE BOUNDARY	28.06.23	LL	B
PLANNING SUBMISSION	27.06.23	LL	A

**project orange**  
 Architects & Designers, Hidden House  
 Hall Road, Lavenham, Suffolk CO10 9QU  
 T: +44(0)122 7739 9035 www.projectorange.co.uk

Doc No: **P200** Rev: **B**

Project: **STREET FARM  
BRENT ELEIGH, SUFFOLK**  
 Drawing: **SITE PLAN AS PROPOSED**

Job No:	Drawn:	Date:	Scale:
2106	LL	23.06.23	1:400 @ A3 1:200 @ A1

THE COPYRIGHT DESIGN AND PATENTS ACT 1988 THIS DRAWING IS THE COPYRIGHT OF PROJECT ORANGE L24 AND MUST NOT BE COPIED OR REPRODUCED IN WHOLE OR PART, BY ANY METHOD WHATSOEVER, WITHOUT THE PRIOR WRITTEN APPROVAL OF PROJECT ORANGE L24

NOTES  
 ALL SETTING OUT MUST BE CHECKED ON SITE  
 ALL LEVELS MUST BE CHECKED ON SITE  
 ALL DIMENSIONS MUST BE CHECKED ON SITE  
 DO NOT SCALE FROM THIS DRAWING  
 THIS DRAWING MUST NOT BE USED ON SITE UNLESS ISSUED FOR CONSTRUCTION