




NORTH EAST (FRONT) ELEVATION

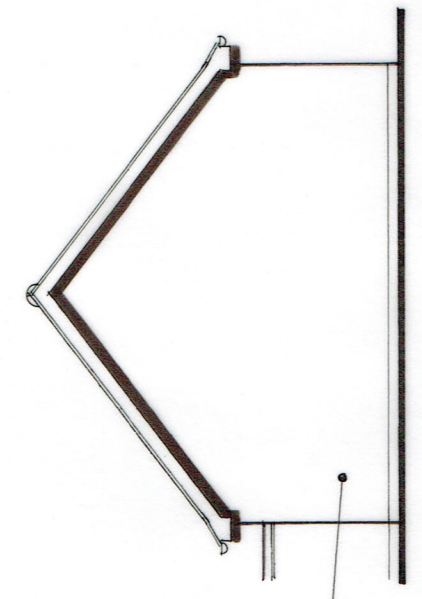


NORTH WEST ELEVATION

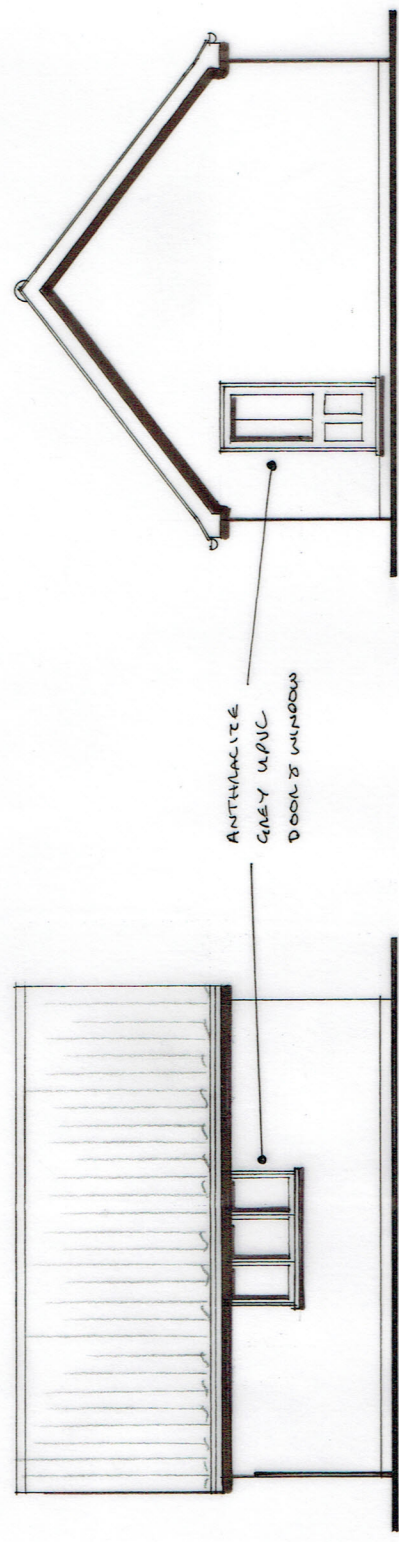

SOUTH WEST ELEVATION

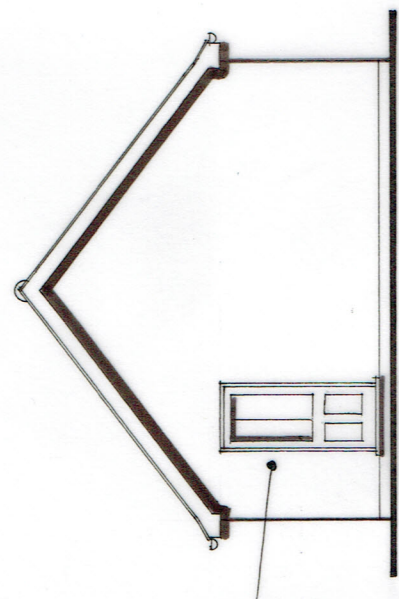

SOUTH EAST ELEVATION

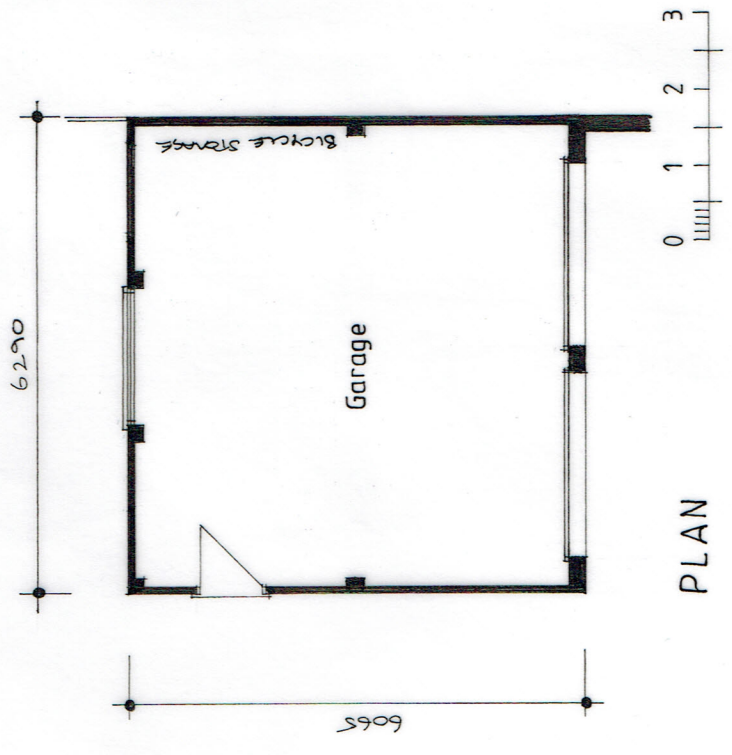

PLAN

LES ANDREWS MCIAT

Chartered Architectural Technologist & Building Design Consultant
 Street Farm, Beck Street, Hepworth, Diss, Norfolk, IP22 2PN. Tel: 01359 254278
 MEMBER OF THE CHARTERED INSTITUTE OF ARCHITECTURAL TECHNOLOGISTS

DRAWING
 PLOT 2 - GARAGE PLAN & ELEVATIONS AS PROPOSED.

PROJECT	DRAWING NO.
RESIDENTIAL DEVELOPMENT, LAND SOUTH WEST OF 1 OAK LANE, WOOLPIT, IP30 9RN, FOR NURTINGER UK LTD.	2151/14
	SCALE 1:100 @ A3
	DATE MAY 2023

This drawing is Copyright of Les Andrews MCIAT and cannot be reproduced without written consent. Do not scale. Use figured dimensions only. All discrepancies to be reported immediately to Les Andrews MCIAT