




SOUTH - PLOT 1 - 1:200

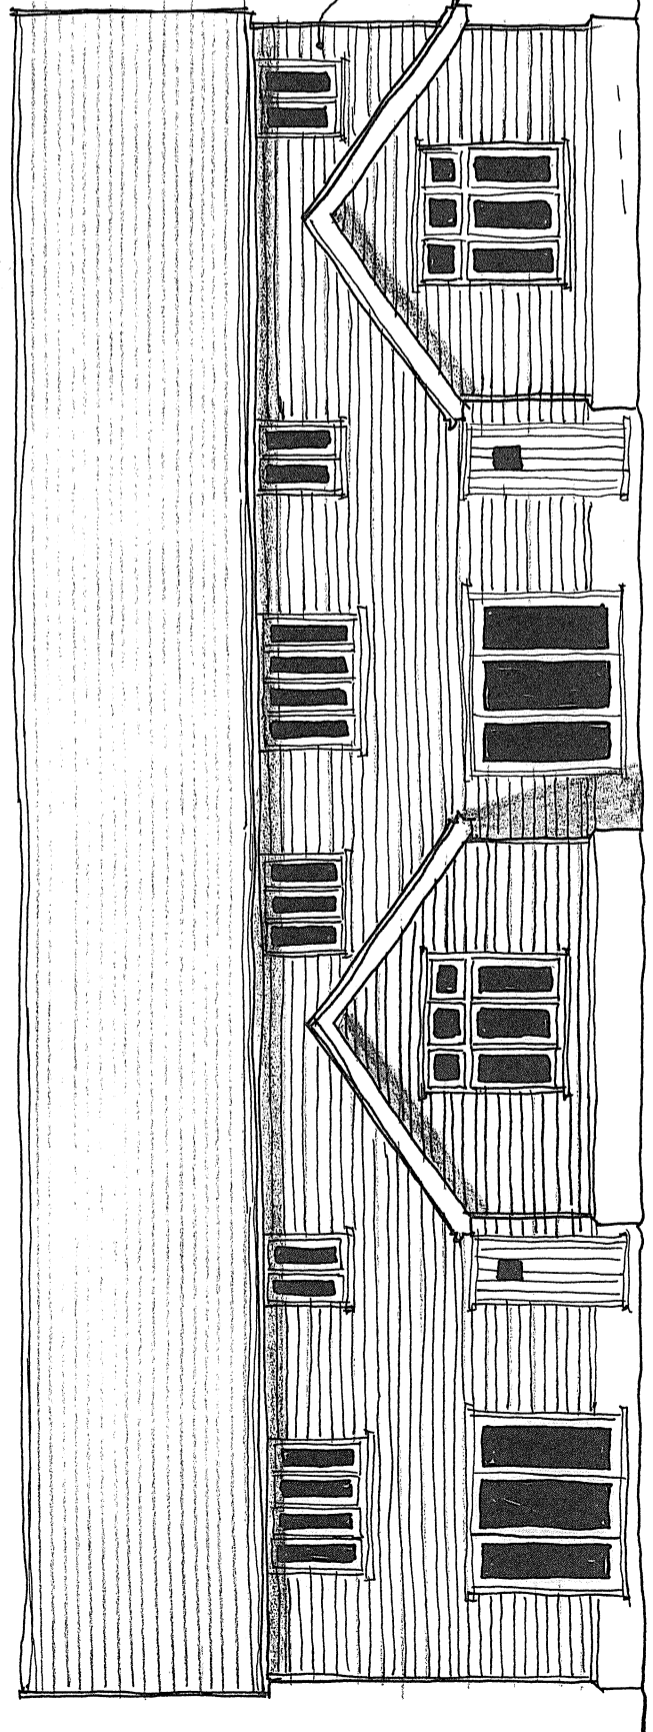


EAST ELEVATION ~

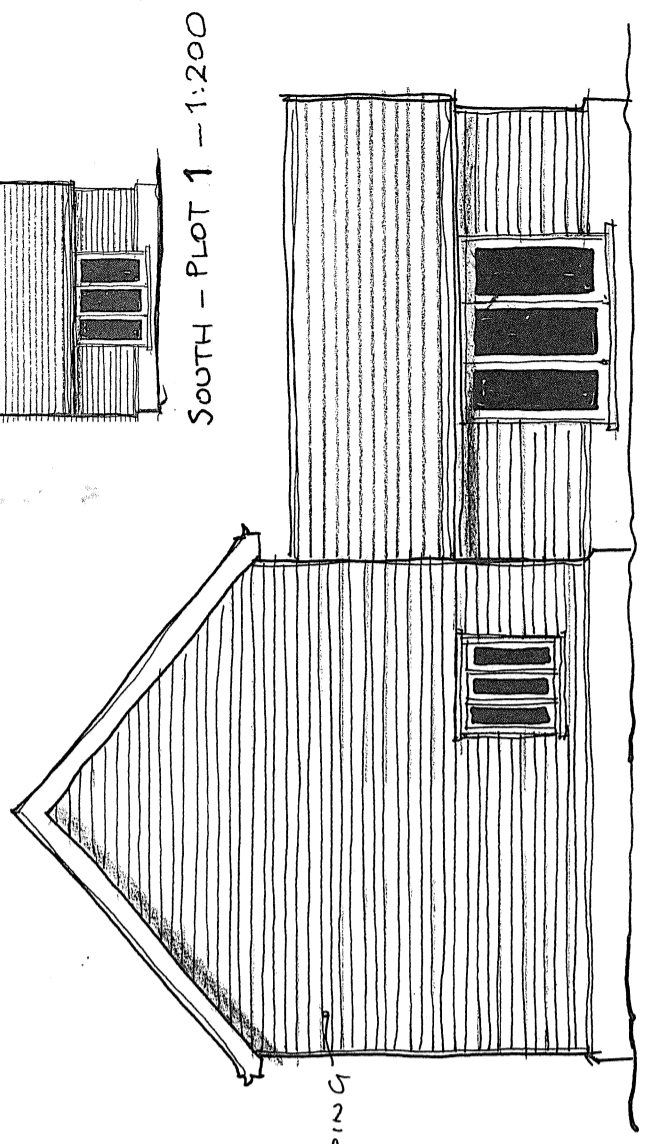

SOUTH ELEVATION ~

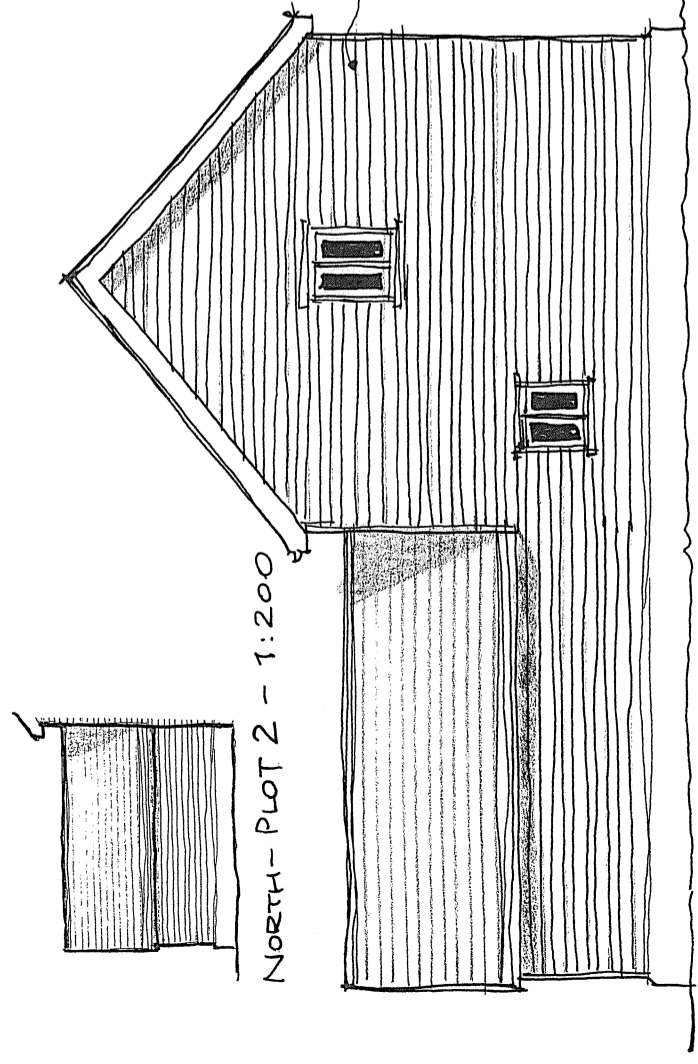


NORTH ELEVATION ~

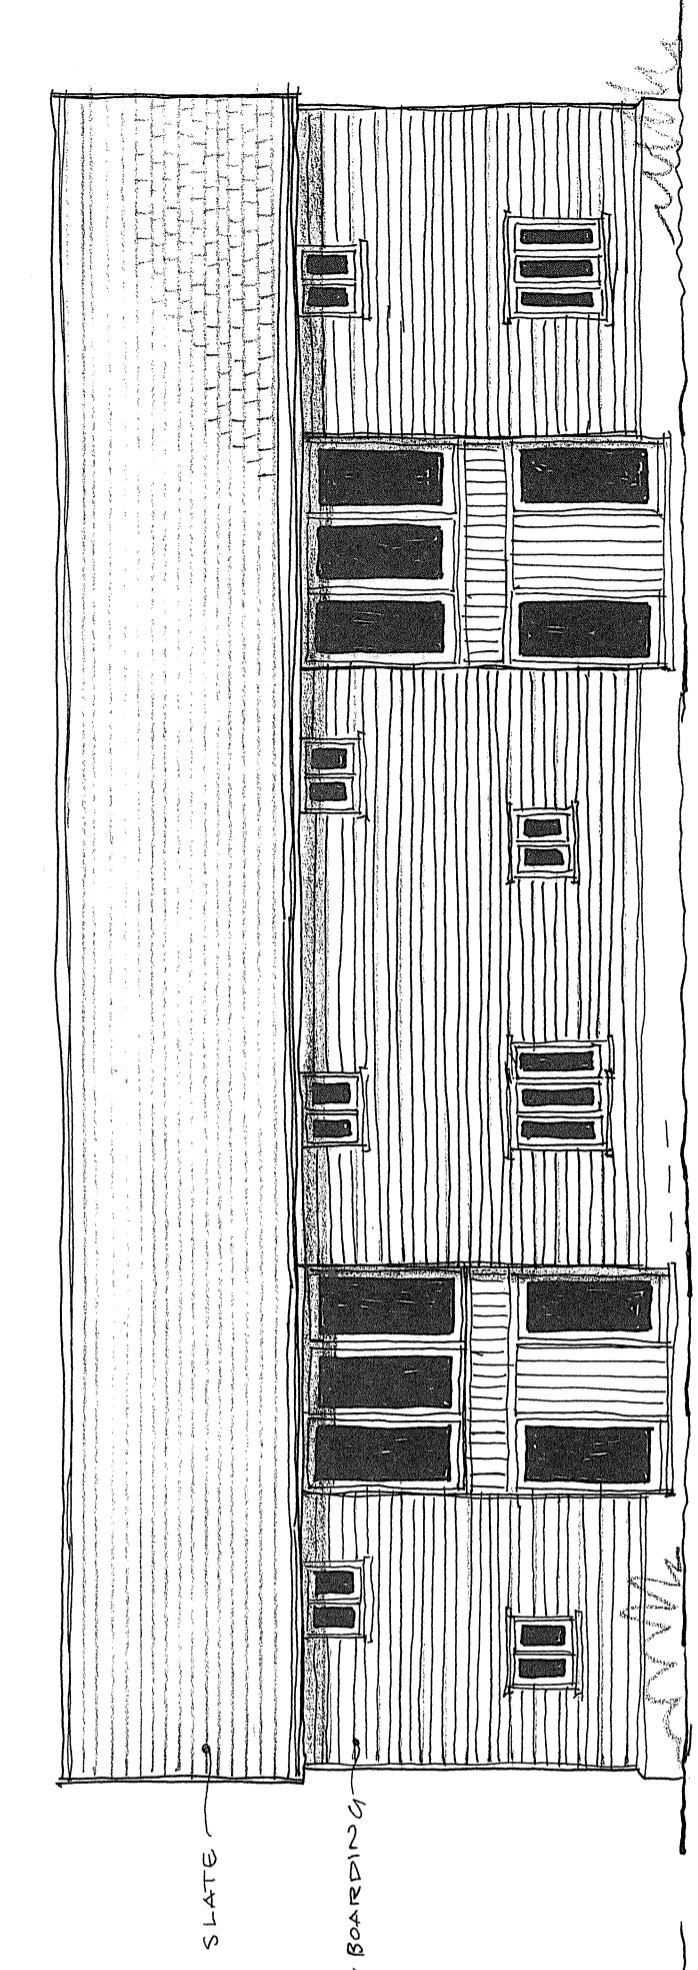


WEST ELEVATION ~ PLOTS 1 & 2

1:100

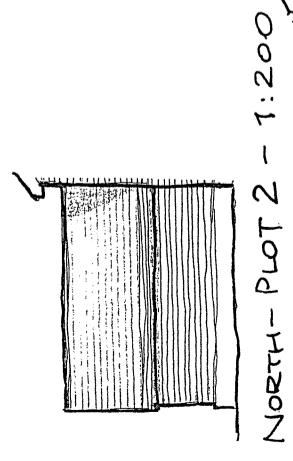

NORTH - PLOT 2 - 1:200

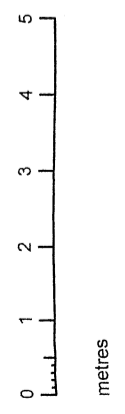

Client	MR B GAMMER	Scale:	1:100
Project:	RESIDENTIAL DEVELOPMENT WOODSIDE FARM STOWMARKET IP14 3EQ	Date:	DEC 2022
Drawing:	DETAILED PLANNING	Contract:	4484
		Drg No.	11 A

**BROWN & SCARLETT**  
**ARCHITECTS**  
 1 Old Hall Barns, Thurston Road  
 Pakenham, IP31 2NG  
 Tel: 01284 768800  
 info@brownandscarlett.co.uk