




Plot 3

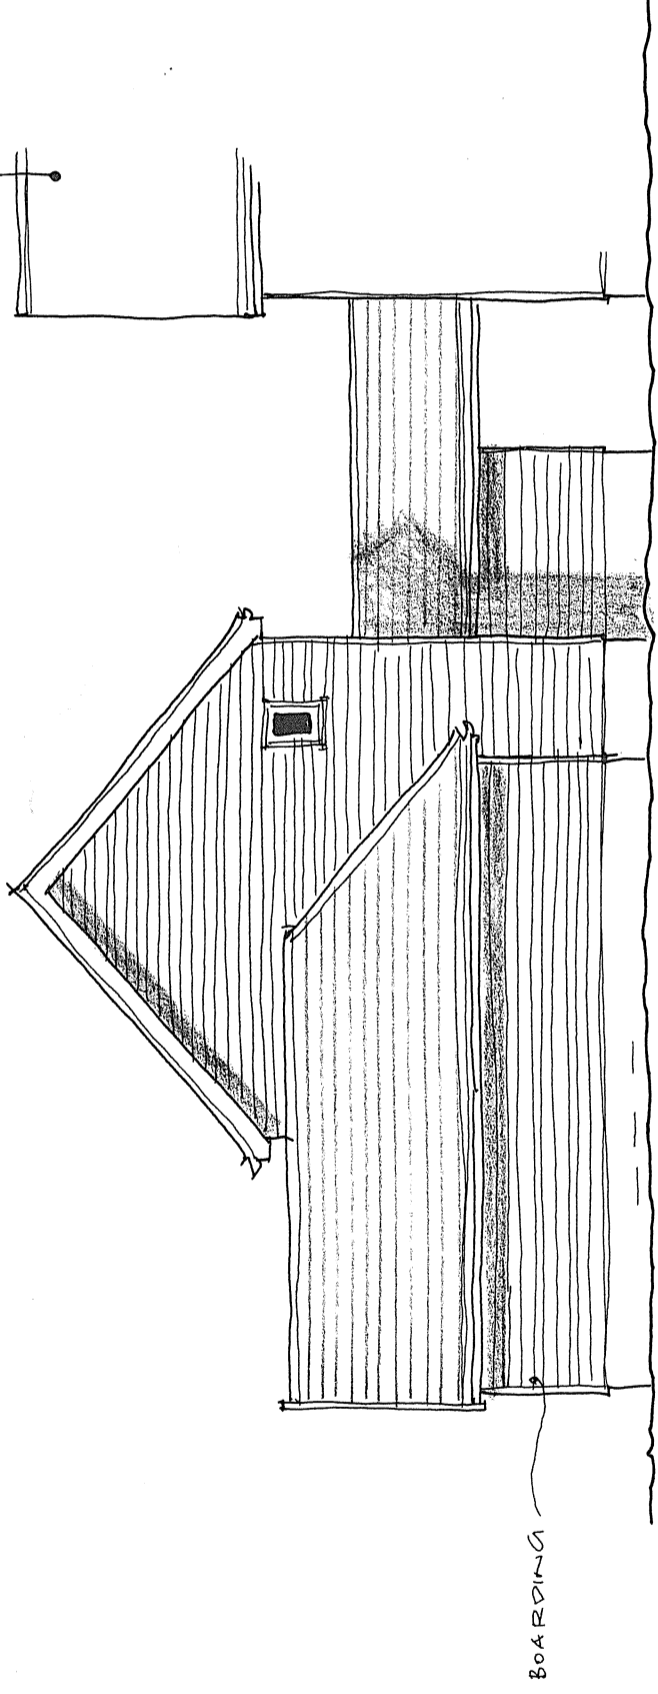

NORTH ELEVATION ~ 1:100

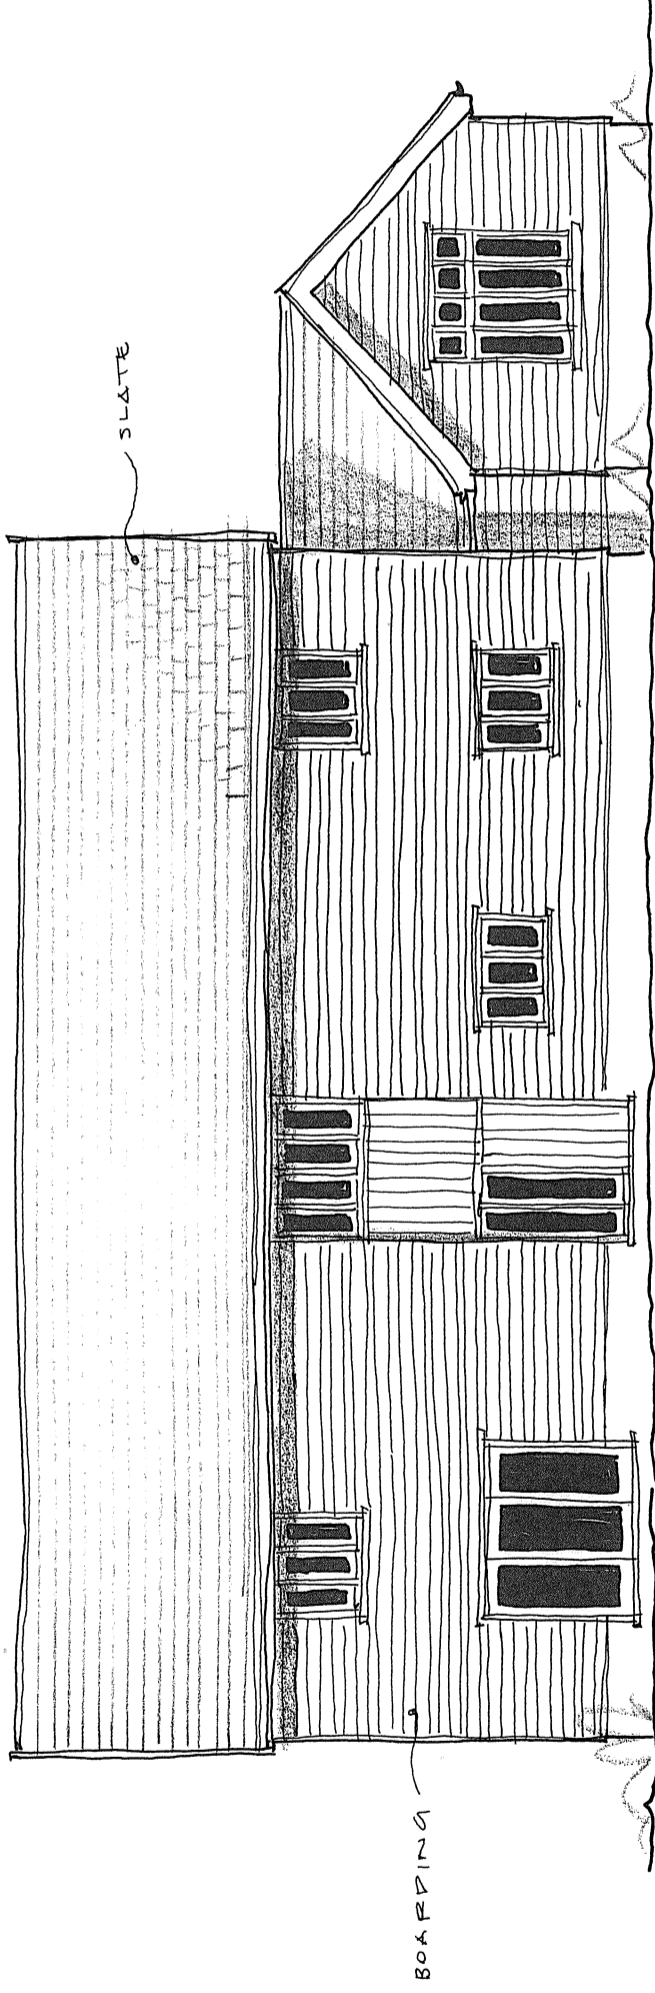

EAST ELEVATION ~ PLOT A

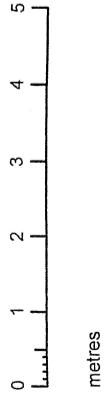

Client	MR B GAMMER	Scale:	1:100
Project:	RESIDENTIAL DEVELOPMENT WOODSIDE FARM STOWMARKET IP14 3EQ	Date:	JUNE 2023
Drawing:	DETAILED PLANNING	Contract:	4484
		Drg No.:	22
BROWN & SCARLETT ARCHITECTS			
1 Old Hall Barns, Thurston Road Pakenham, IP31 2NG Tel: 01284 768800 info@brownandscarlett.co.uk			