

PLOT 1 - PLANS AS PROPOSED



**WEST ELEVATION**  
Scale 1:100

**SOUTH ELEVATION**  
Scale 1:100

**EAST ELEVATION**  
Scale 1:100

**NORTH ELEVATION**  
Scale 1:100


**NOTES:**

The details depicted on this drawing are the copyright of 'REEVE Design Ltd' and may not be reproduced without permission. This drawing must not be re-issued, loaned or copied without the consent of the originator. Errors, omissions and discrepancies should be reported to the originator immediately.


All dimensions to be checked before site or off-site fabrication by the Contractor, his Sub-contractor or Supplier.

Structure, structural members & geotechnical investigations are to be carried out & approved by the appointed Structural Engineer. Any deviations to these elements are to be reported to the appointed consultant immediately.

**IF IN DOUBT ASK !**

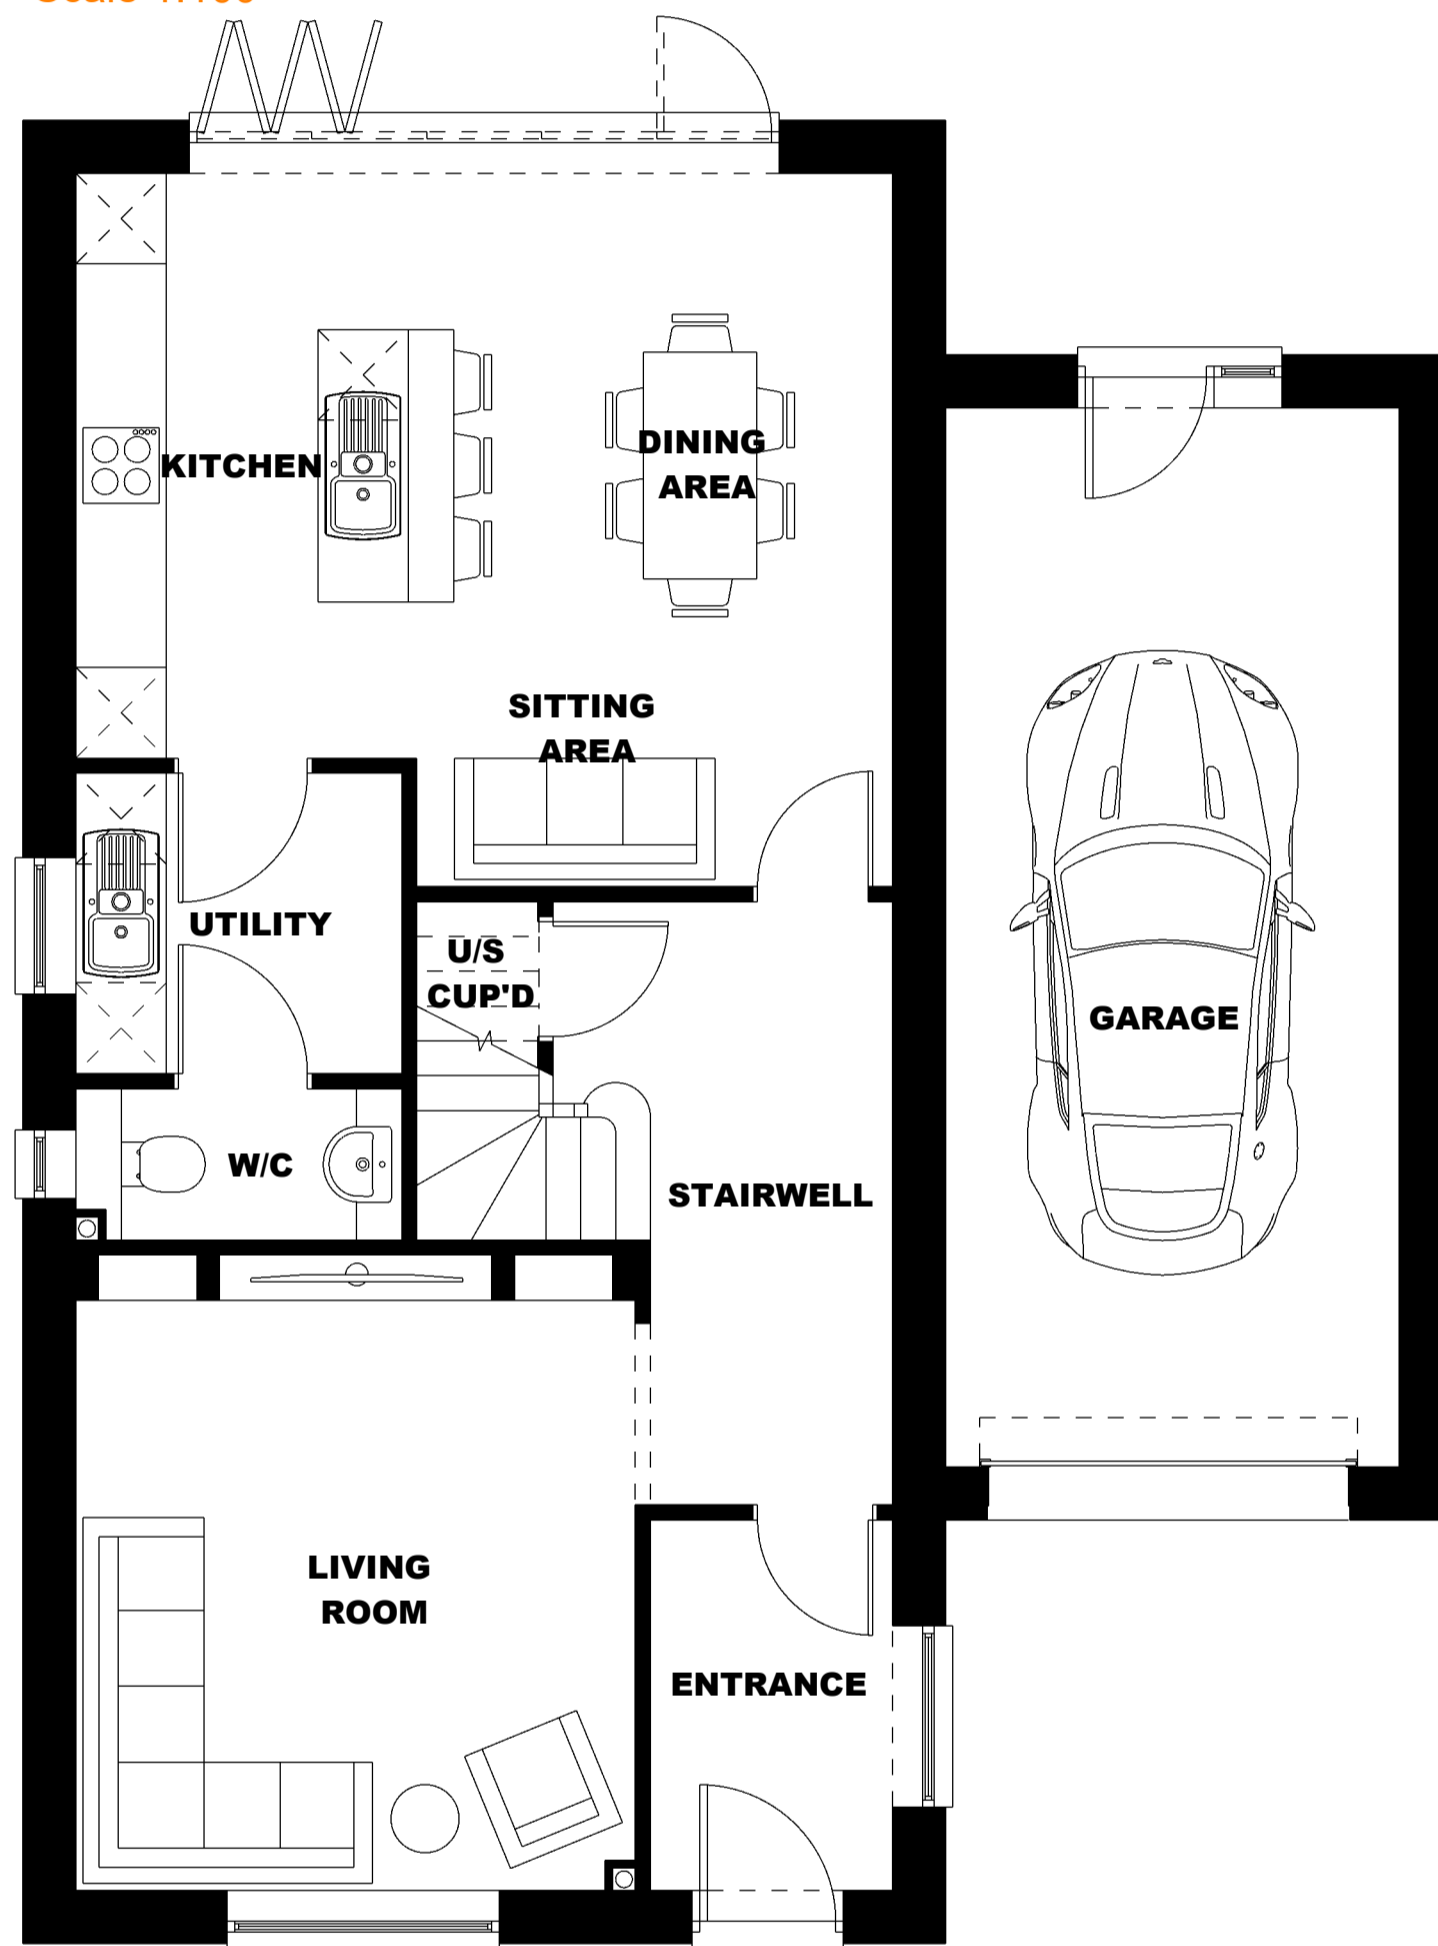

**GROUND FLOOR PLAN**  
Scale 1:50

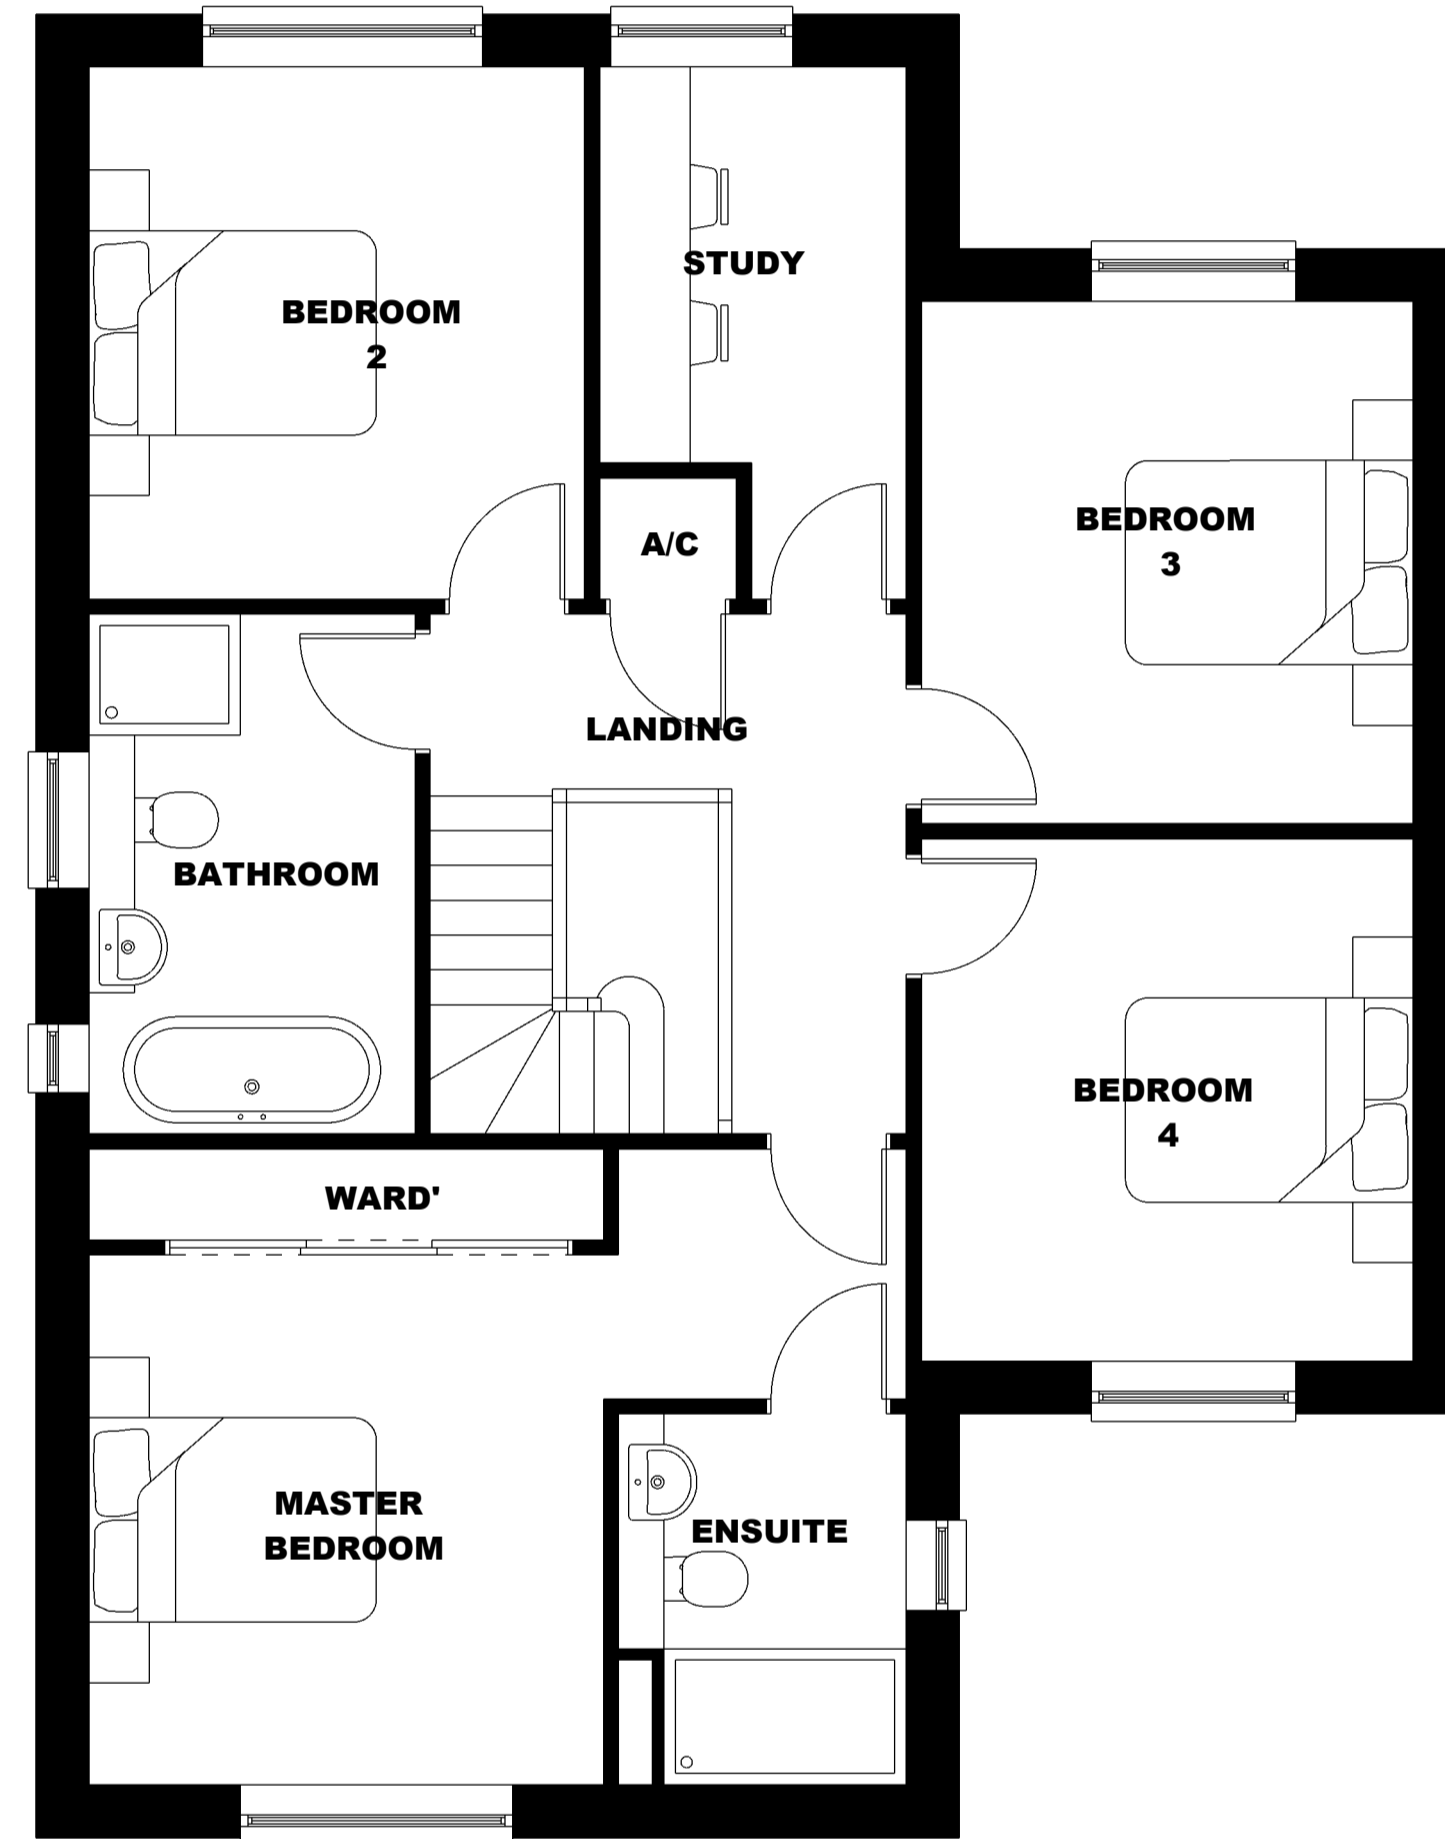

**FIRST FLOOR PLAN**  
Scale 1:50



**FRONT PERSPECTIVE**  
Scale NTS



**REAR PERSPECTIVE**  
Scale NTS



**Project:**  
Proposed Residential Development at 149 Main Road,  
Clenchwarton, King's Lynn, Norfolk, PE34 4DT

**Client:** Mr & Mrs J. Roser **Issue Date:** 24.03.2023

**Title:**  
PLOT 1 - PLANS AS PROPOSED

**Revision Details:**  
Amended to suit Client comments

**Drawing Number:** 2154.02 **Rev:** A

For and on behalf of 'REEVE Design Ltd'  
The Nest, 32 Mill Road, Magdalen, King's Lynn, Norfolk, PE34 3BZ  
T: 07464 945103 W: [www.reevedesign.co.uk](http://www.reevedesign.co.uk)  
Registered in England No. 11744392 Paper Size: A1

This line measures 200mm in length when printed correctly.