



PART GROUND FLOOR PLAN

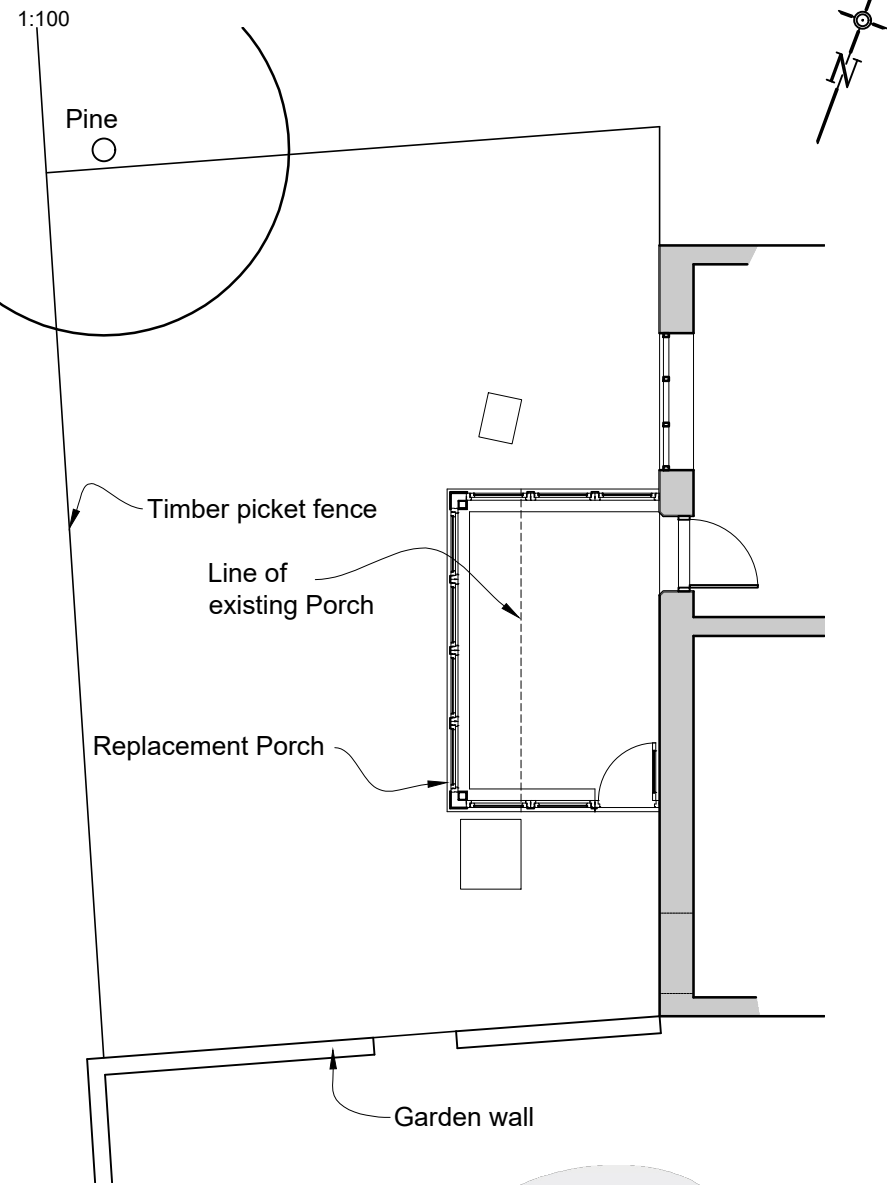

BLOCK/ROOF PLAN

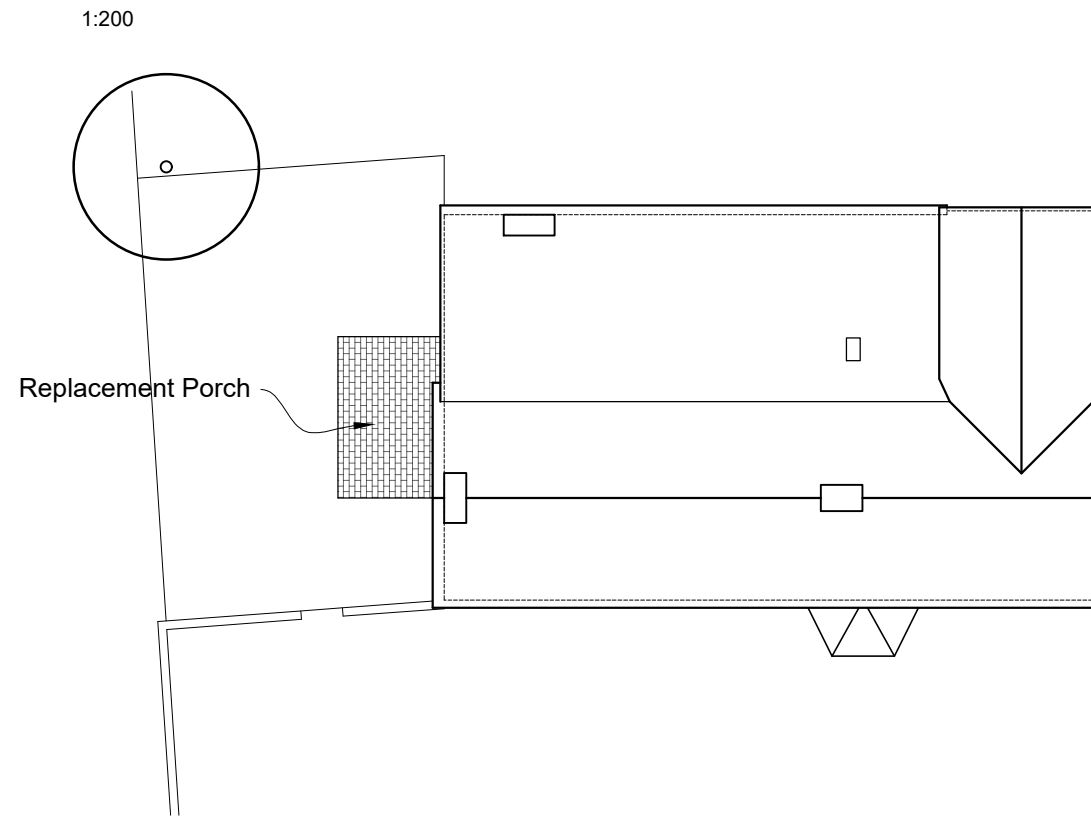

MATERIALS

WALLS

Red brick to match existing house laid to Flemish bond set in lime mortar.
Pointing drawn slightly recessed and brushed.

ROOF

Natural slate to match existing north roof of house.


JOINERY

Painted timber framed windows and upper structure.
Slim double glazing with putty front.
Traditional glazing bars.
Painted door.


RWG

Cast metal.


WEST ELEVATION

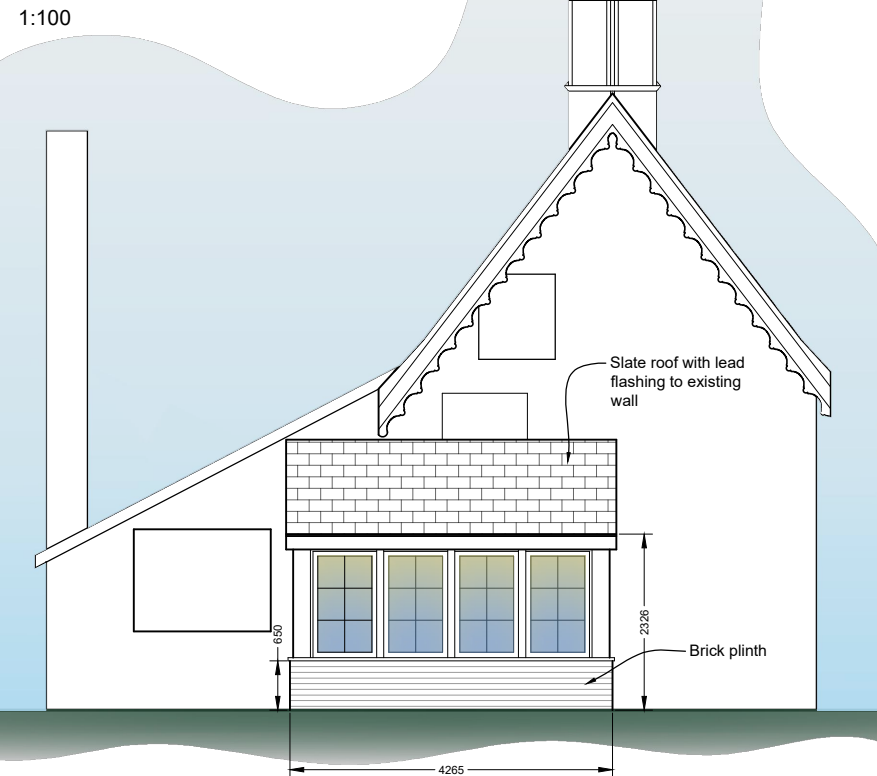

SOUTH ELEVATION

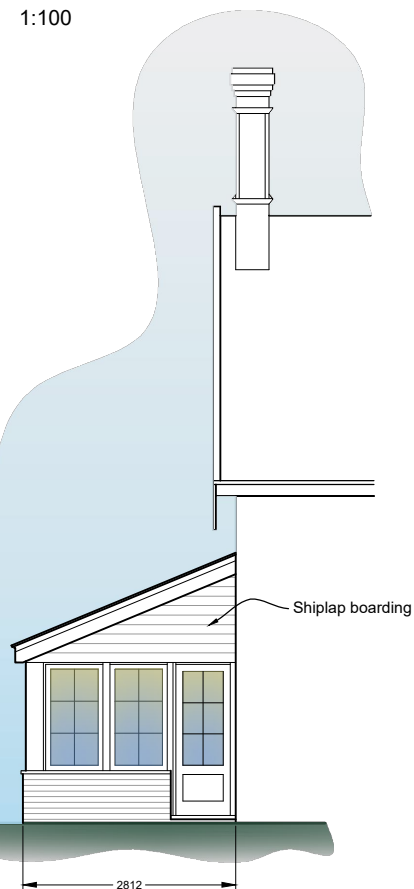

NORTH ELEVATION

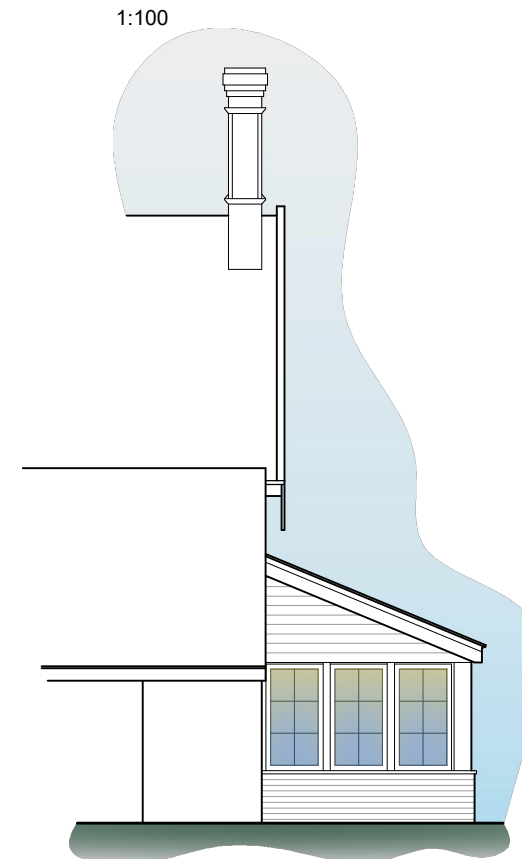

100mm full size	
Stage PLANNING	Status

Revisions

Architectural Management	
Architecture & Heritage Consultants 07508 705450 www.architecturalmanagement.co.uk	
Client	Mrs J Faulds
Project	Coles Green Farmhouse, Washbrook. Replacement Porch
Drawing	Proposed Plans and Elevations
Project No.	221104 Drawing No. 03
Date	April 2023 Scale as noted @ A3
Do not scale	
© Architectural Management Ltd Reg No 09518230	