


Notes:

This Drawing and all information included, unless otherwise stated is the property G D - Design. Copyright is reserved by them and all information is issued on the condition that it is not copied, reproduced, retained or disclosed to any unauthorised person(s), either wholly or in part without the written consent of G D - Design.

1. All dimensions are to be checked on site prior to construction.
2. Do not scale any dimensions from this drawing.
3. All dimensions are in millimeters, unless otherwise stated.

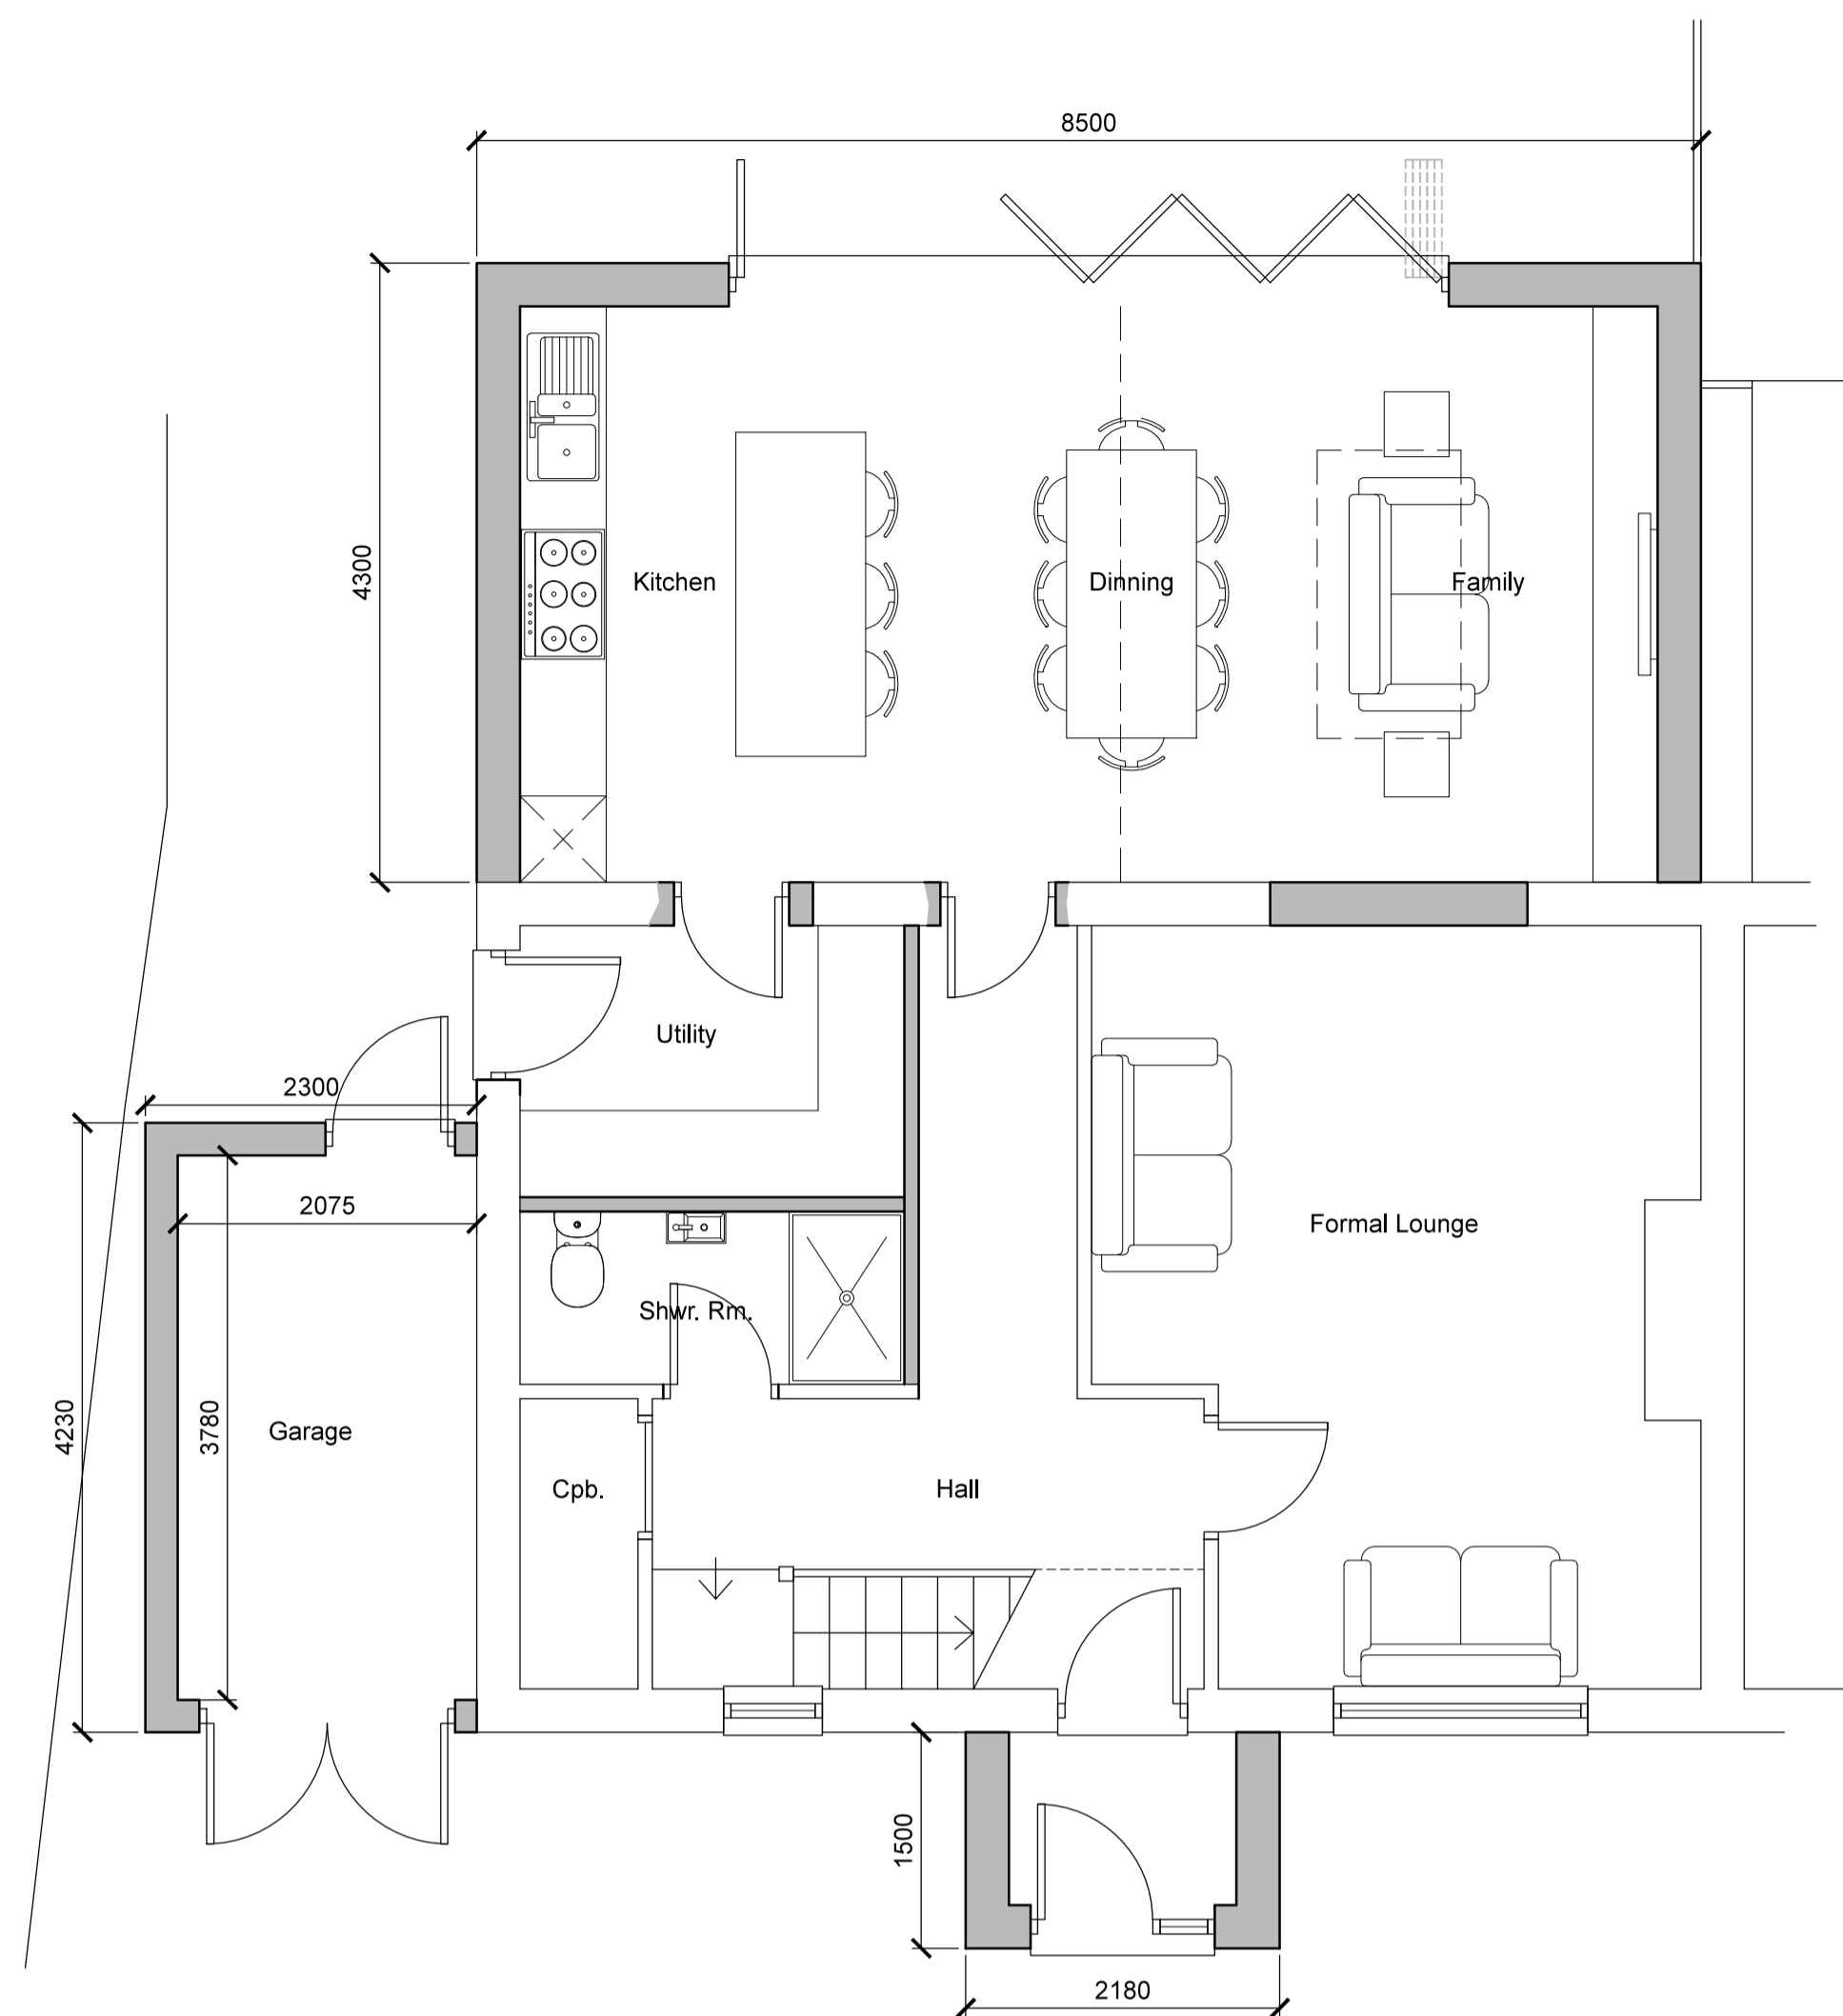


Proposed Ground Floor Plan
(1:50)



Proposed First Floor Plan
(1:50)



Proposed Front Elevation
(1:50)

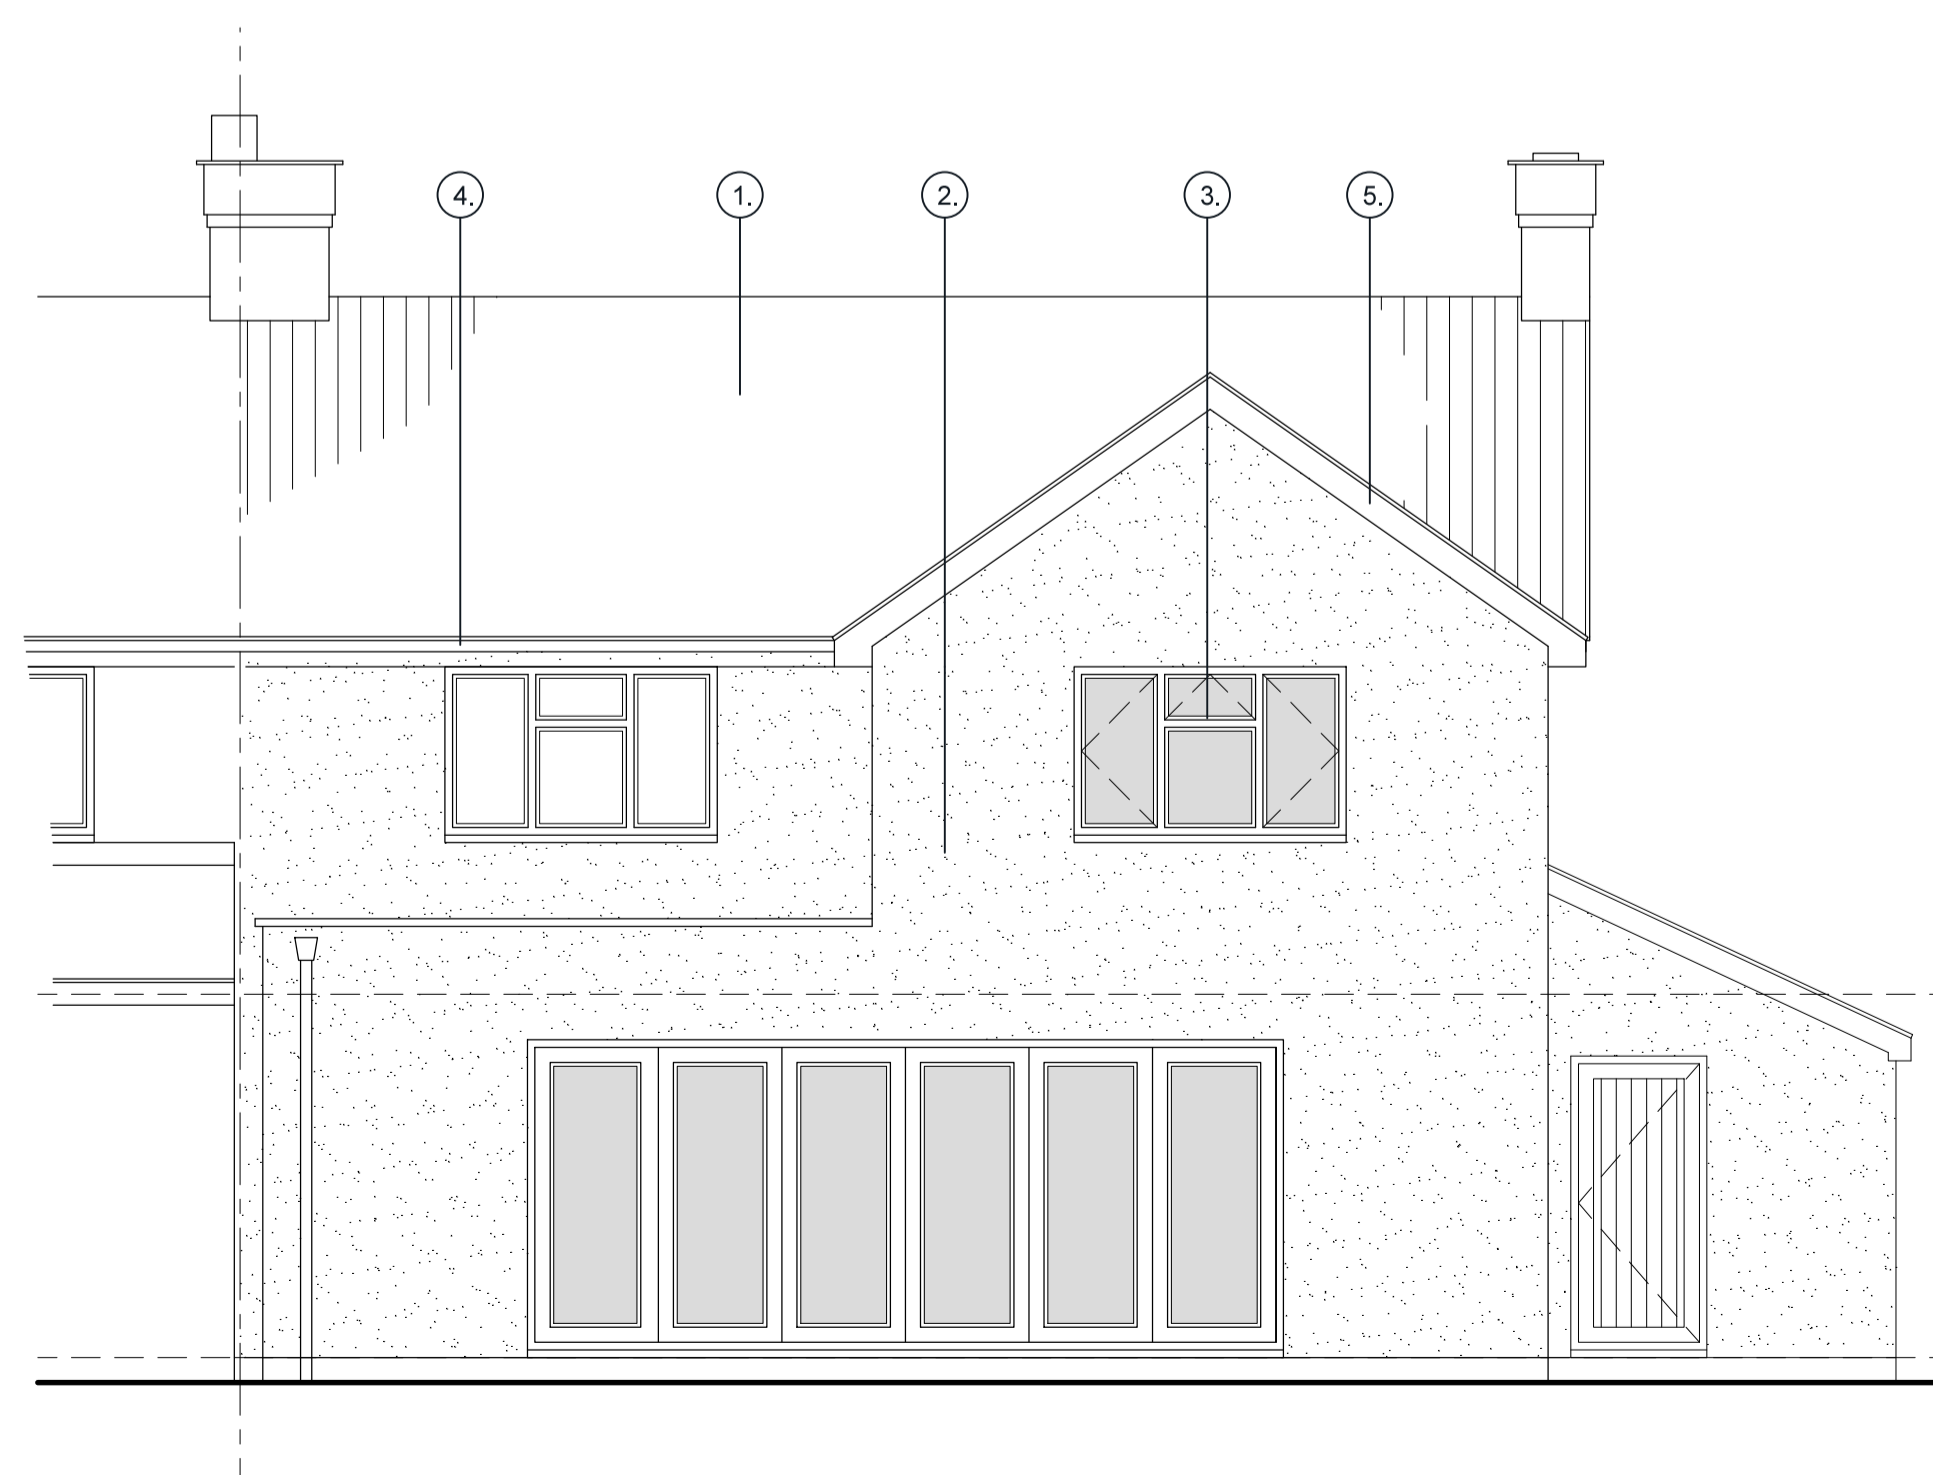


Proposed Rear Elevation
(1:50)



Proposed Side Elevation
(1:50)

Materials Schedule

- ① Concrete Roof Tiles
- ② Colour Through Render - Colour Light Grey
- ③ Upvc Windows & Doors - Dark Grey
- ④ Upvc Rainwater Goods - Black
- ⑤ Upvc Fascia & Soffits - White

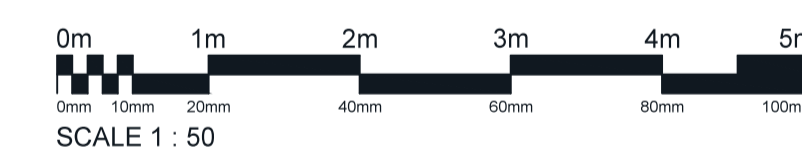

Rev: Details Issued:

Client:
Mr & Mrs Clarke
Eastgate
Bassingham

Project:
Proposed Residential
Extension

Drawing Title:
Proposed Plans and Elevations

PLANNING

Scale: Date: Drawn:
As Shown @A1 Feb. 21 -

Job No: Drg No: Revision:
20/020 PL - 003 -