



Notes:

This Drawing and all information included, unless otherwise stated is the property G D - Design. Copyright is reserved by them and all information is issued on the condition that it is not copied, reproduced, retained or disclosed to any unauthorised person(s), either wholly or in part without the written consent of G D - Design.


1. All dimensions are to be checked on site prior to construction.
2. Do not scale any dimensions from this drawing.
3. All dimensions are in millimeters, unless otherwise stated.

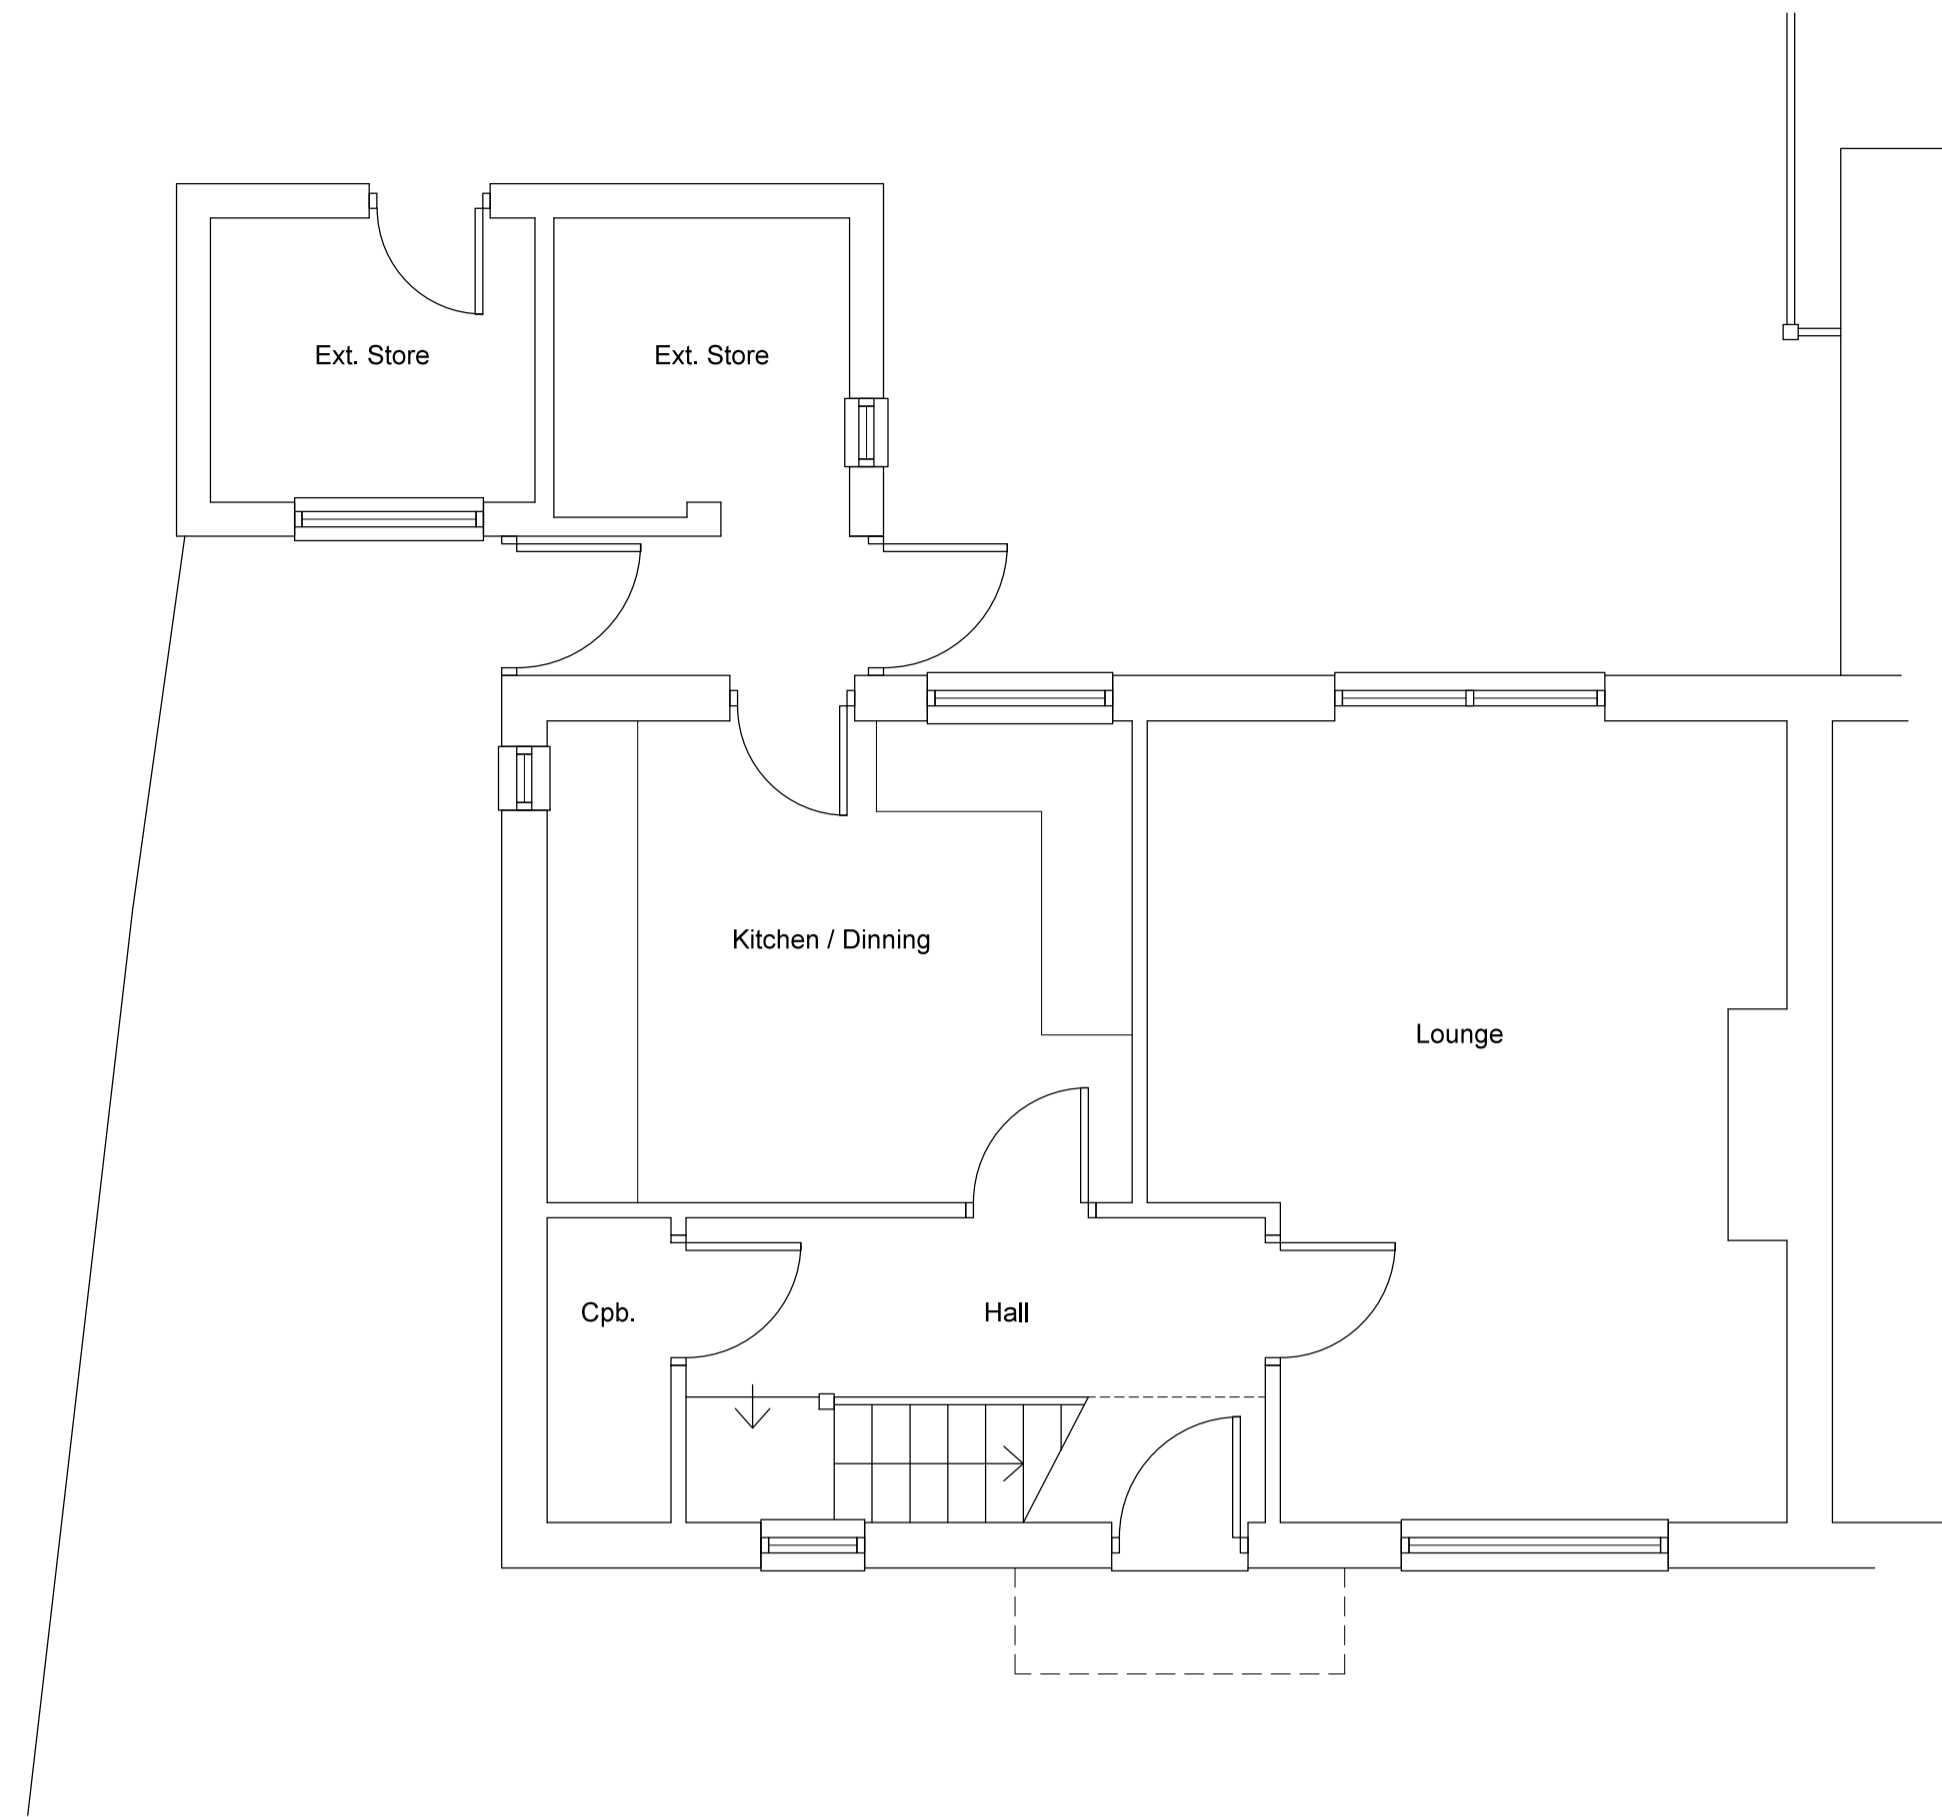

Existing Ground Plan
(1:50)

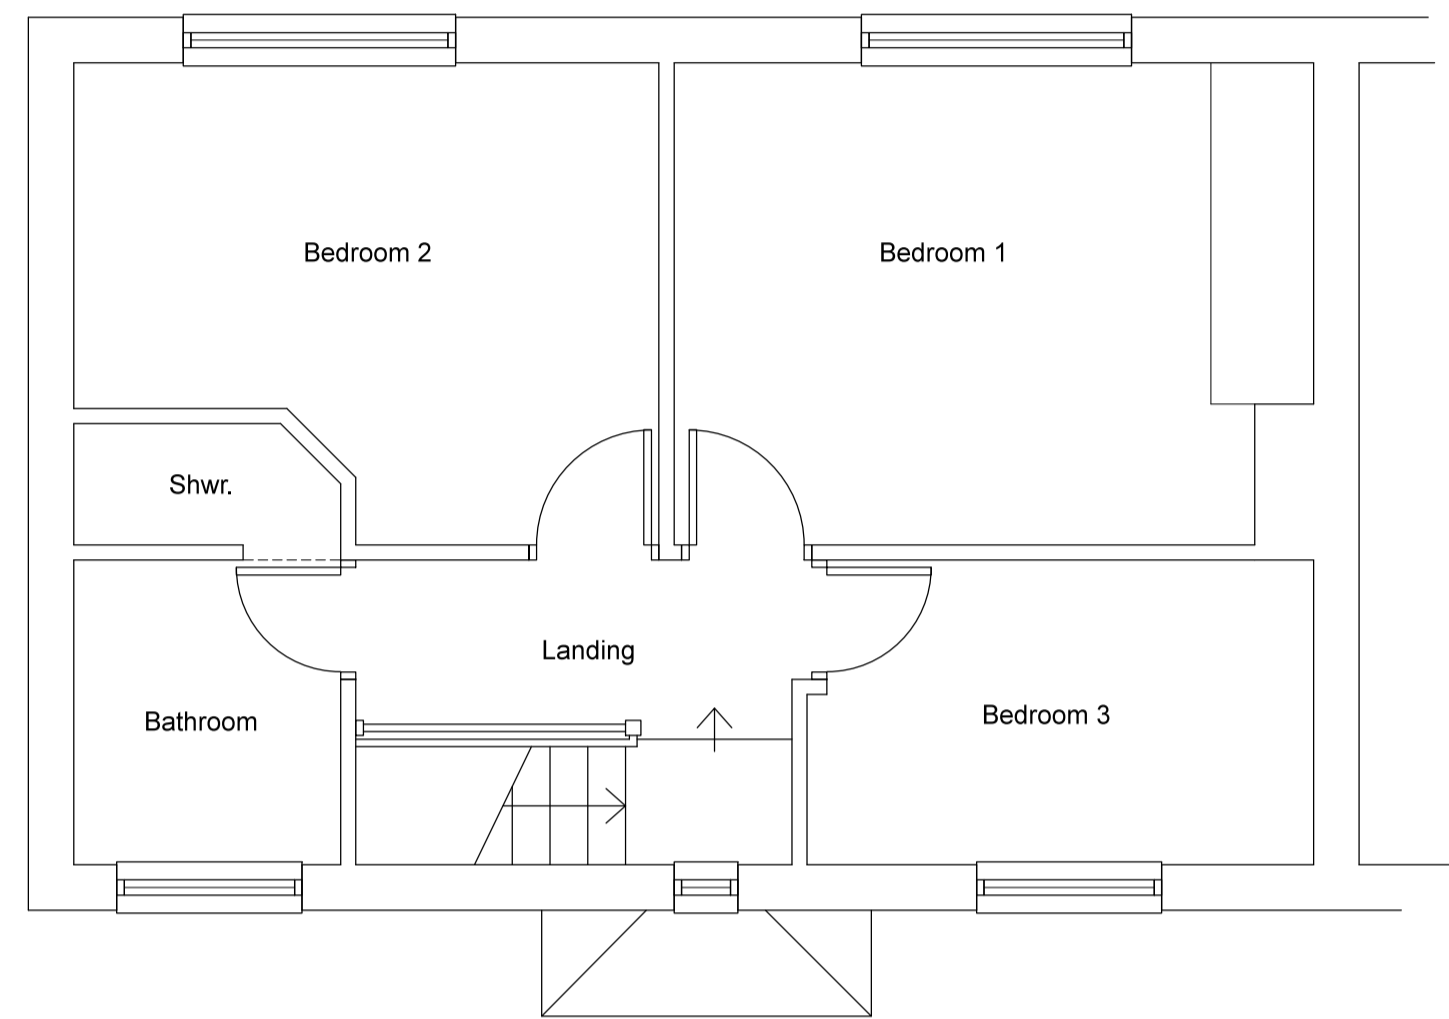


Existing First Plan
(1:50)

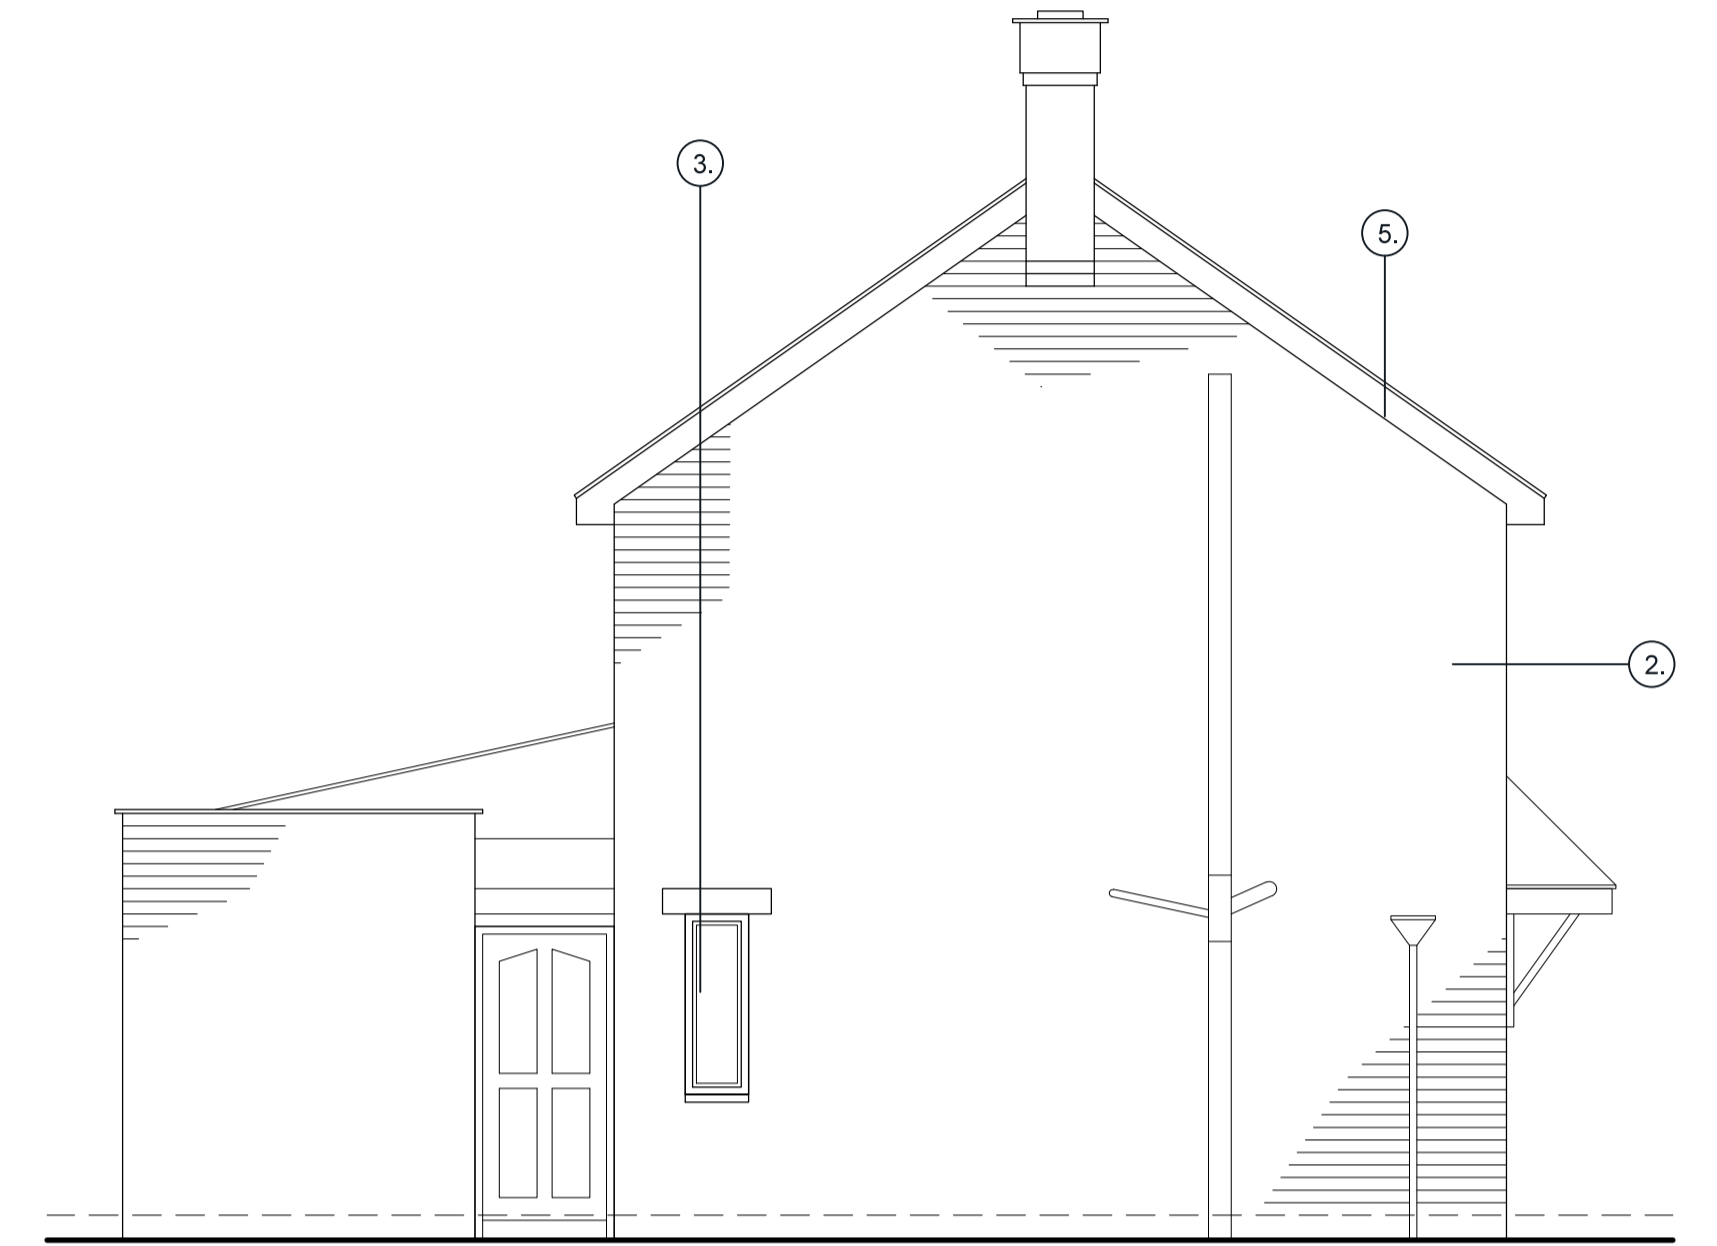

Existing Side Elevation
(1:50)




Existing Front Elevation
(1:50)

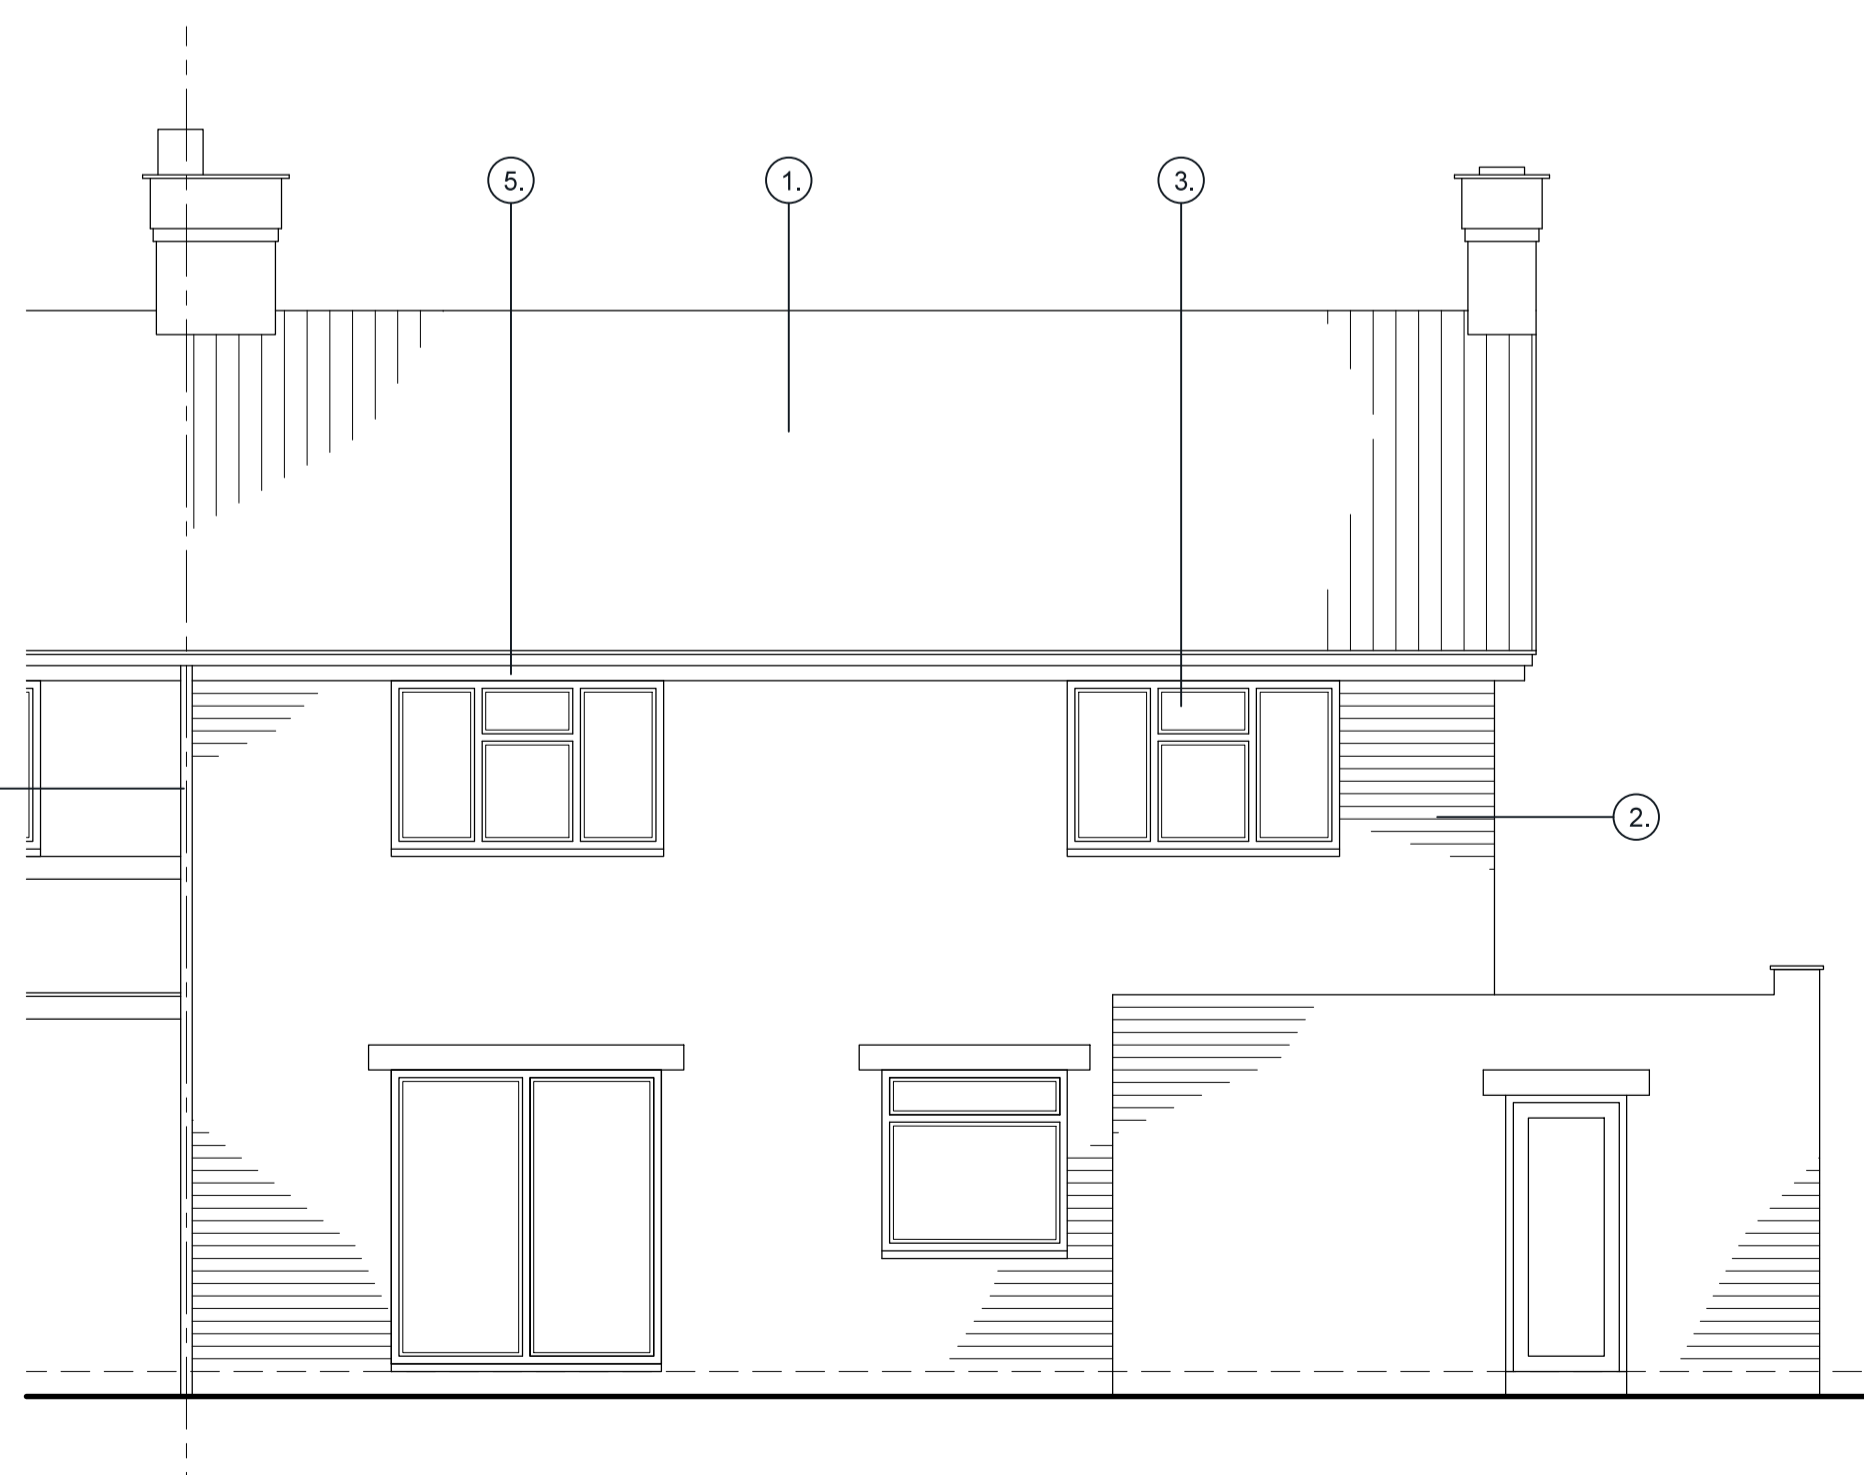

Existing Rear Elevation
(1:50)

Materials Schedule

- ① Concrete Roof Tiles
- ② Red Facing Bricks
- ③ Upvc Windows & Doors - Oak Effect
- ④ Grey Upvc Rainwater Goods
- ⑤ Timber Fascia & Soffits

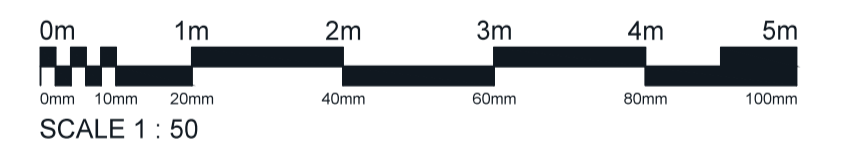

Rev: Details Issued:

Client:
Mr & Mrs Clarke
Eastgate
Bassingham

Project:
Proposed Residential
Extension

Drawing Title:
Existing Plans and Elevations

PLANNING

Scale: As Shown @A1 Date: Feb. 21 Drawn: -
Job No: 20/020 Drg No: PL - 002 Revision: -