


PROPOSED NORTH EAST (FRONT) ELEVATION

1:100




PROPOSED SOUTH WEST (REAR) ELEVATION

1:100

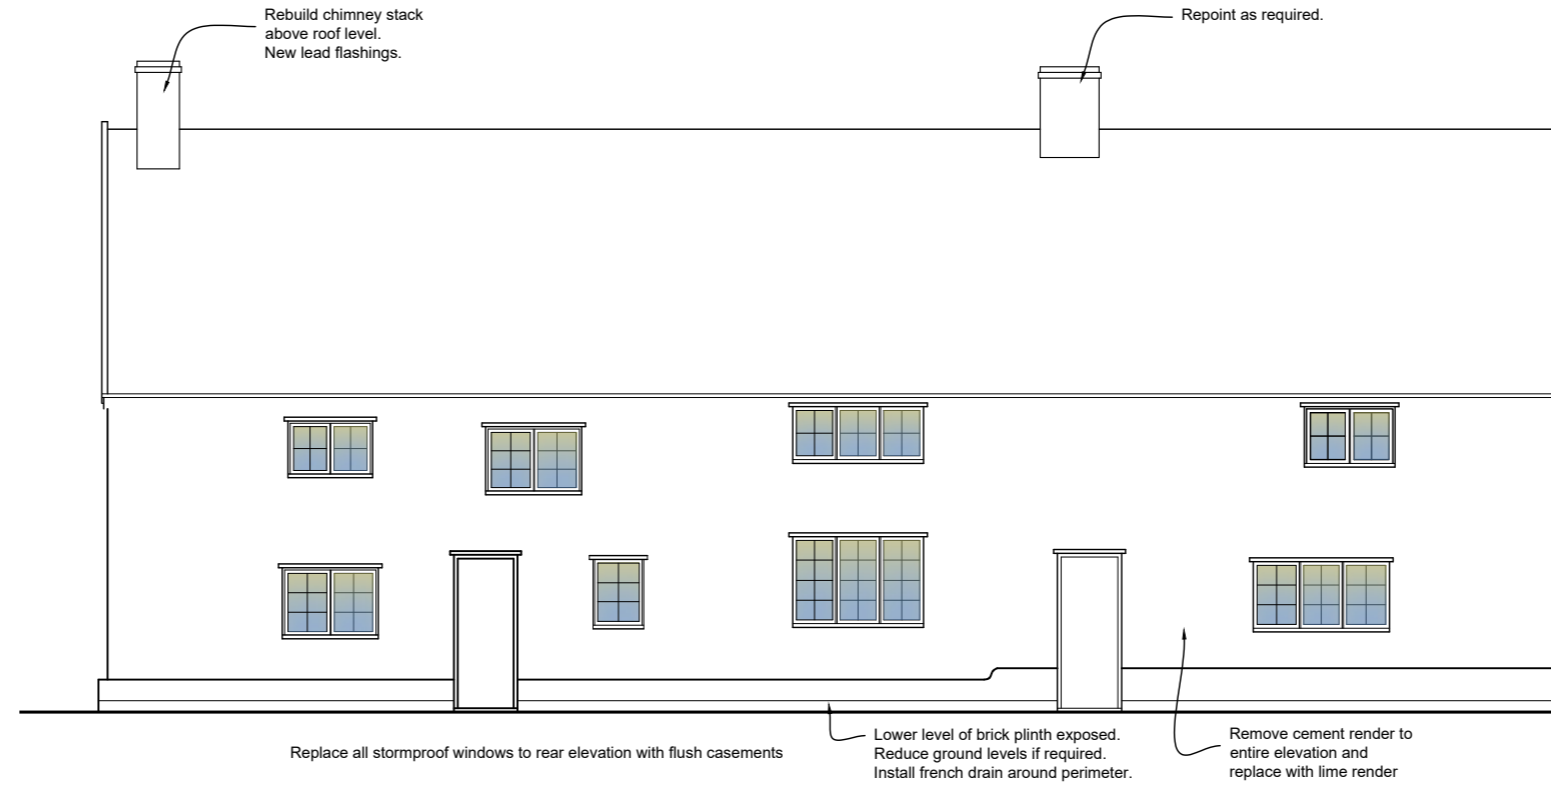


PROPOSED SOUTH EAST (SIDE) ELEVATION

1:100

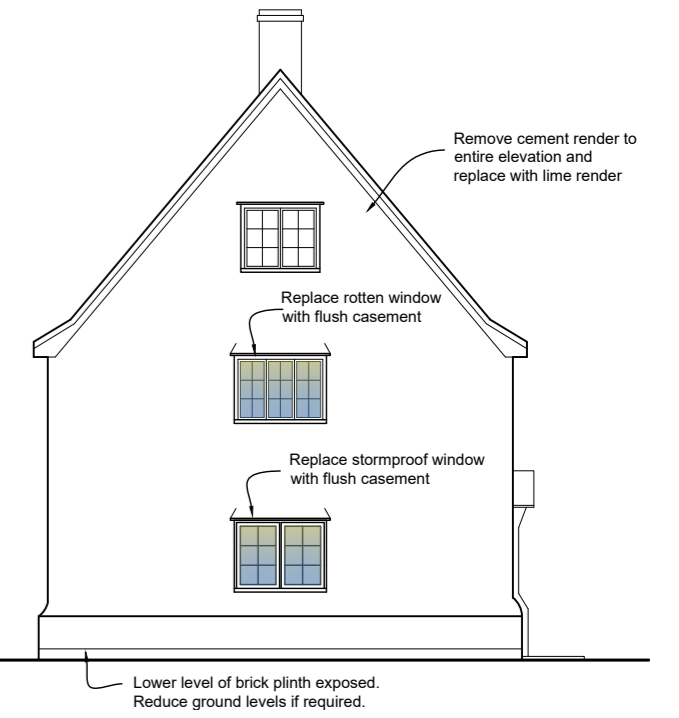


PROPOSED ROOF PLAN

1:100

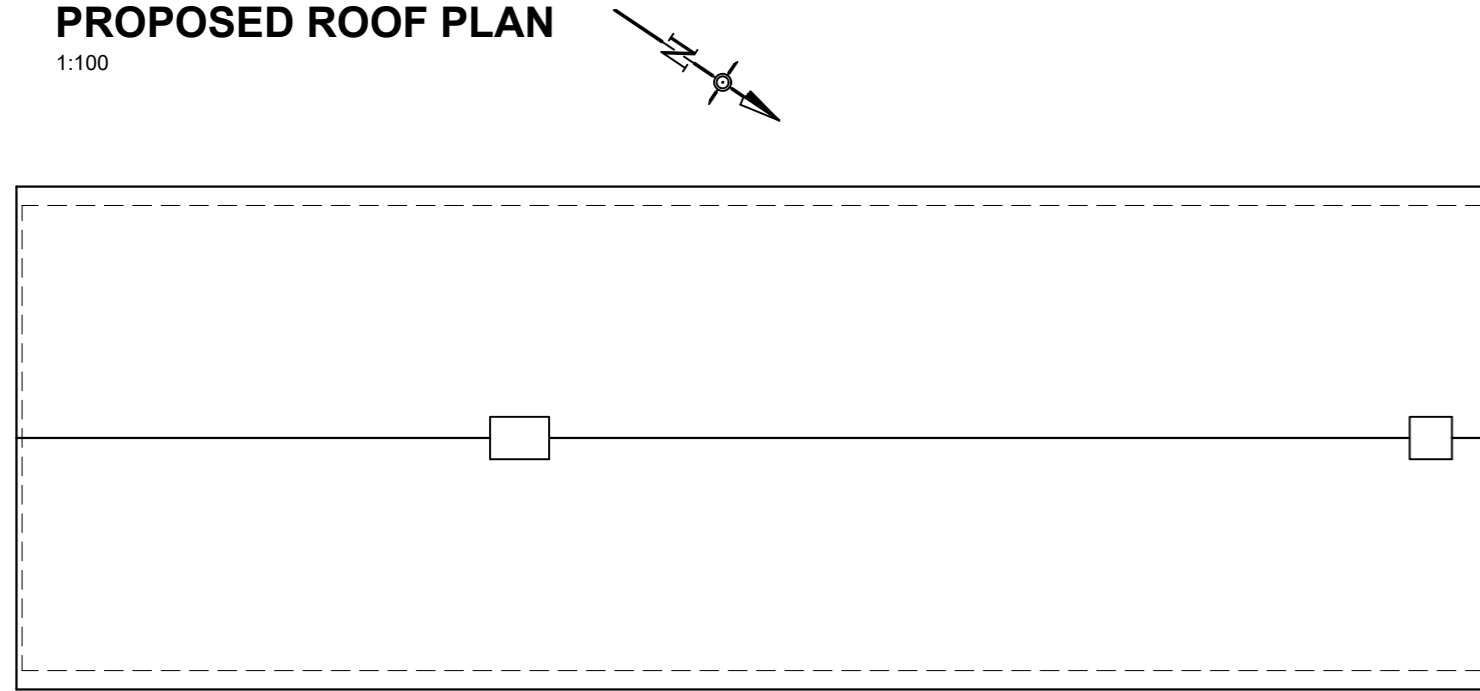


CHIMNEY DETAILS

1:20

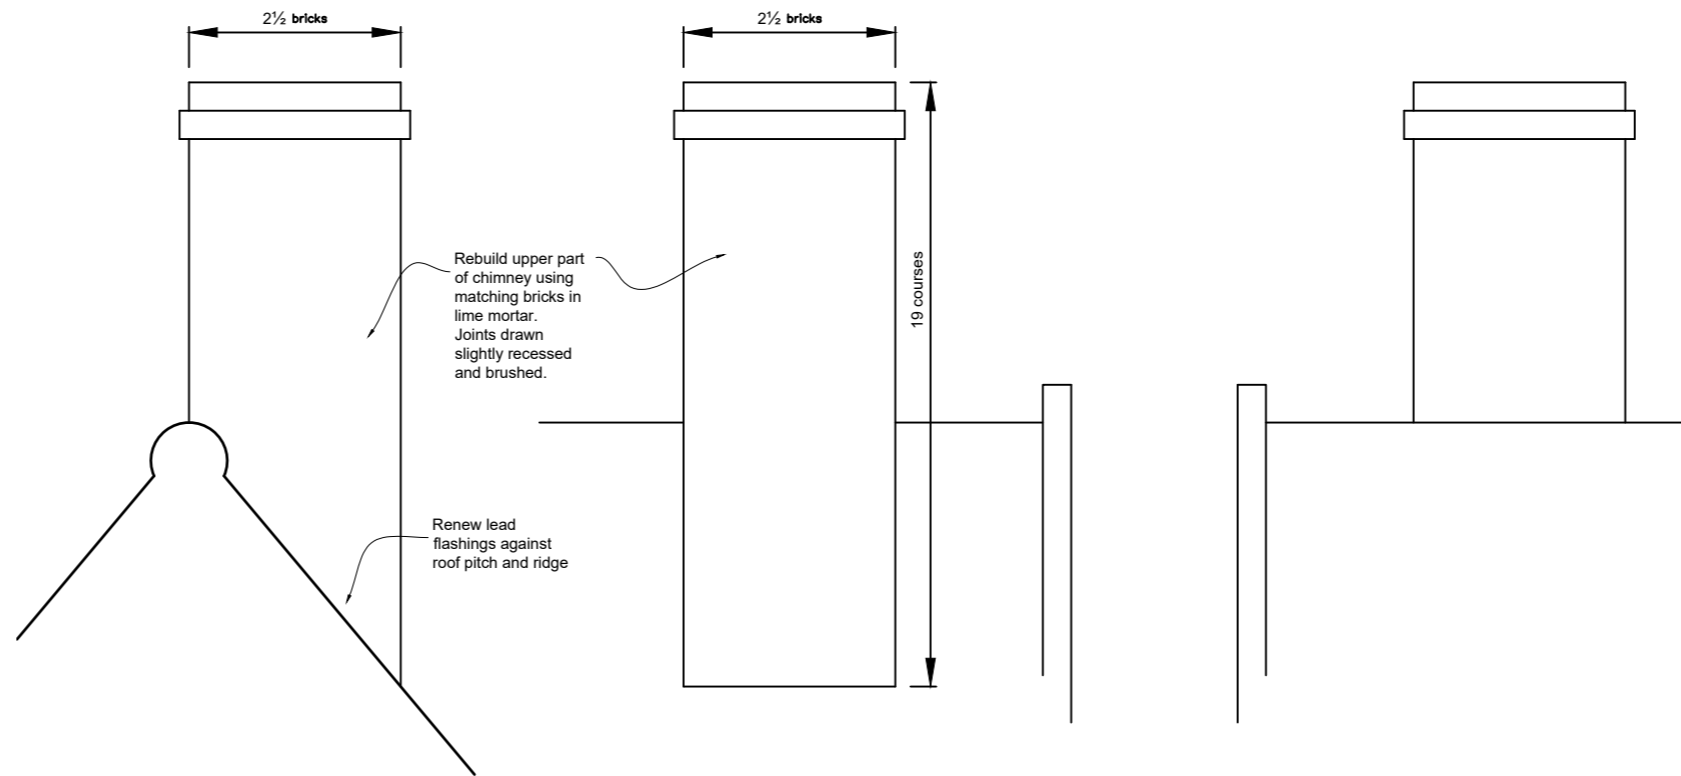


PROPOSED NORTH WEST (SIDE) ELEVATION

1:100

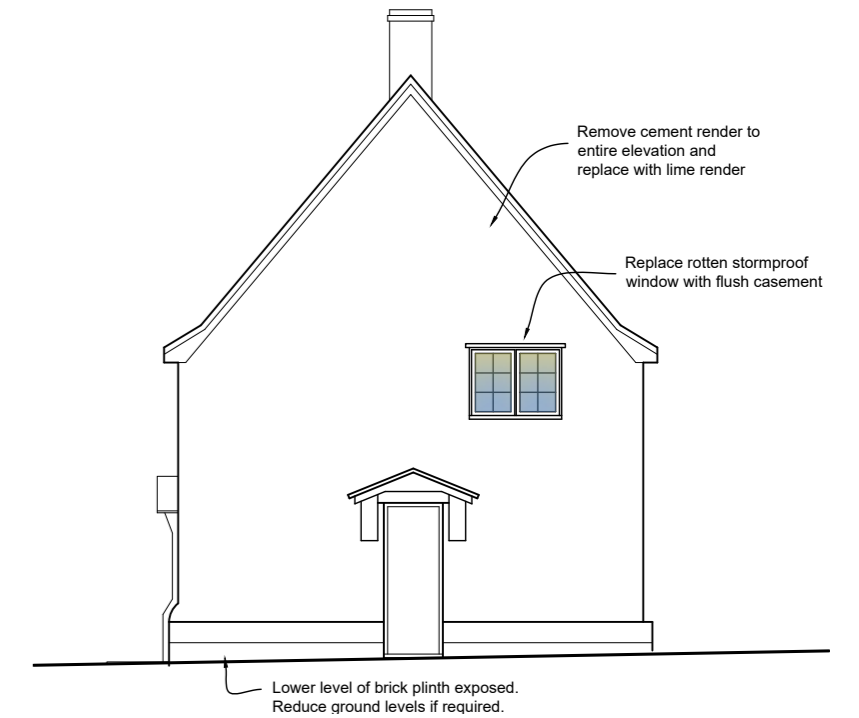

PROPOSED WINDOW DETAILS

1:5


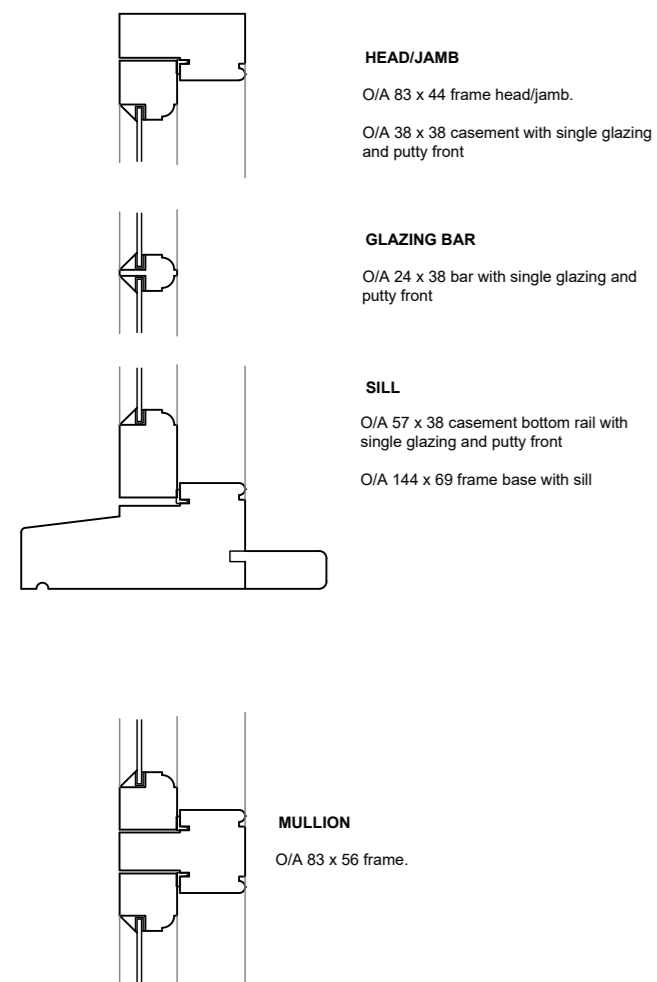


PROPOSED MATERIALS

- WALLS - LIME RENDER ON RIVEN LATH
- WINDOWS - PAINTED TIMBER
- CHIMNEY - BRICKS TO MATCH EXISTING IN LIME MORTAR


PROPOSED RENDER DETAILS

1:5

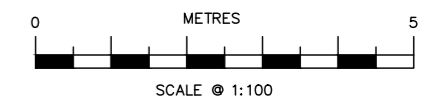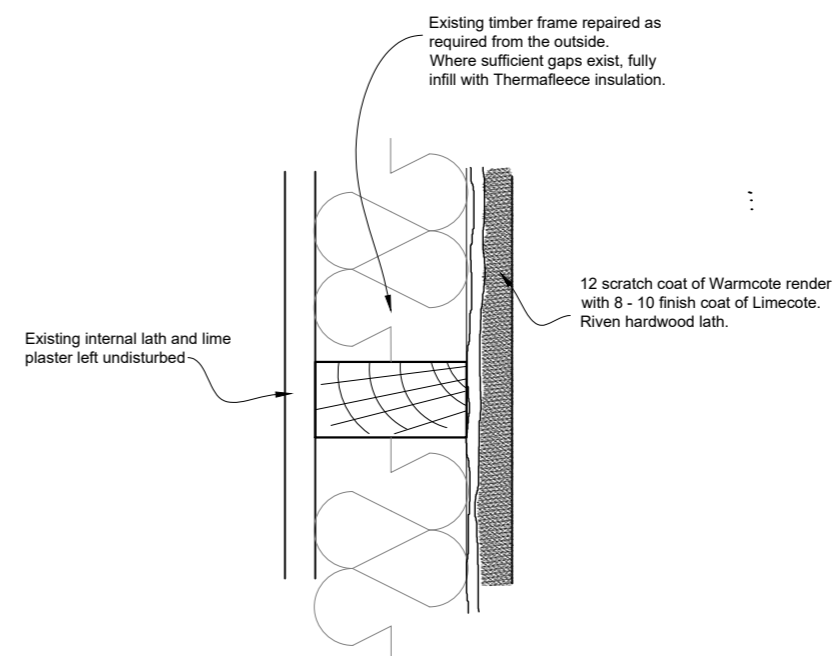

PROPOSED TYPICAL WINDOW ELEVATIONS

1:20

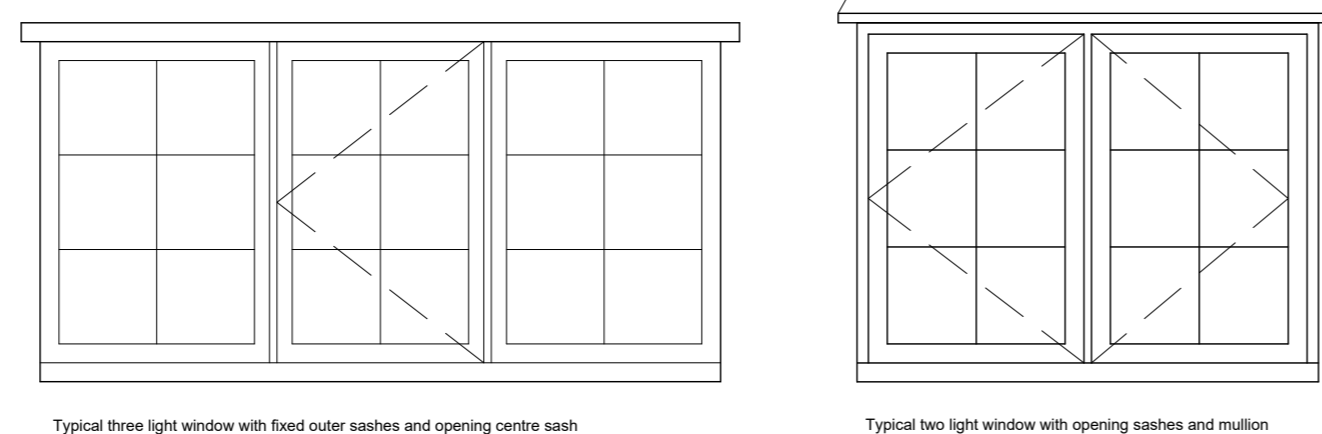

100mm full size	
Stage PLANNING	Status
Revisions	
Architectural Management Architecture & Heritage Consultants 07508 705450 www.architecturalmanagement.co.uk	
Client	Mr S Hubner
Project	The Beeches, Occold, Suffolk. Repairs and Replacement Windows
Drawing	Proposed Plans and Elevations
Project No.	230203 Drawing No. 02
Date	May 2023 Scale as noted @ A2
Do not scale	
Architectural Management Ltd Reg No 09518230	Chartered Institute of Architectural Technologists