

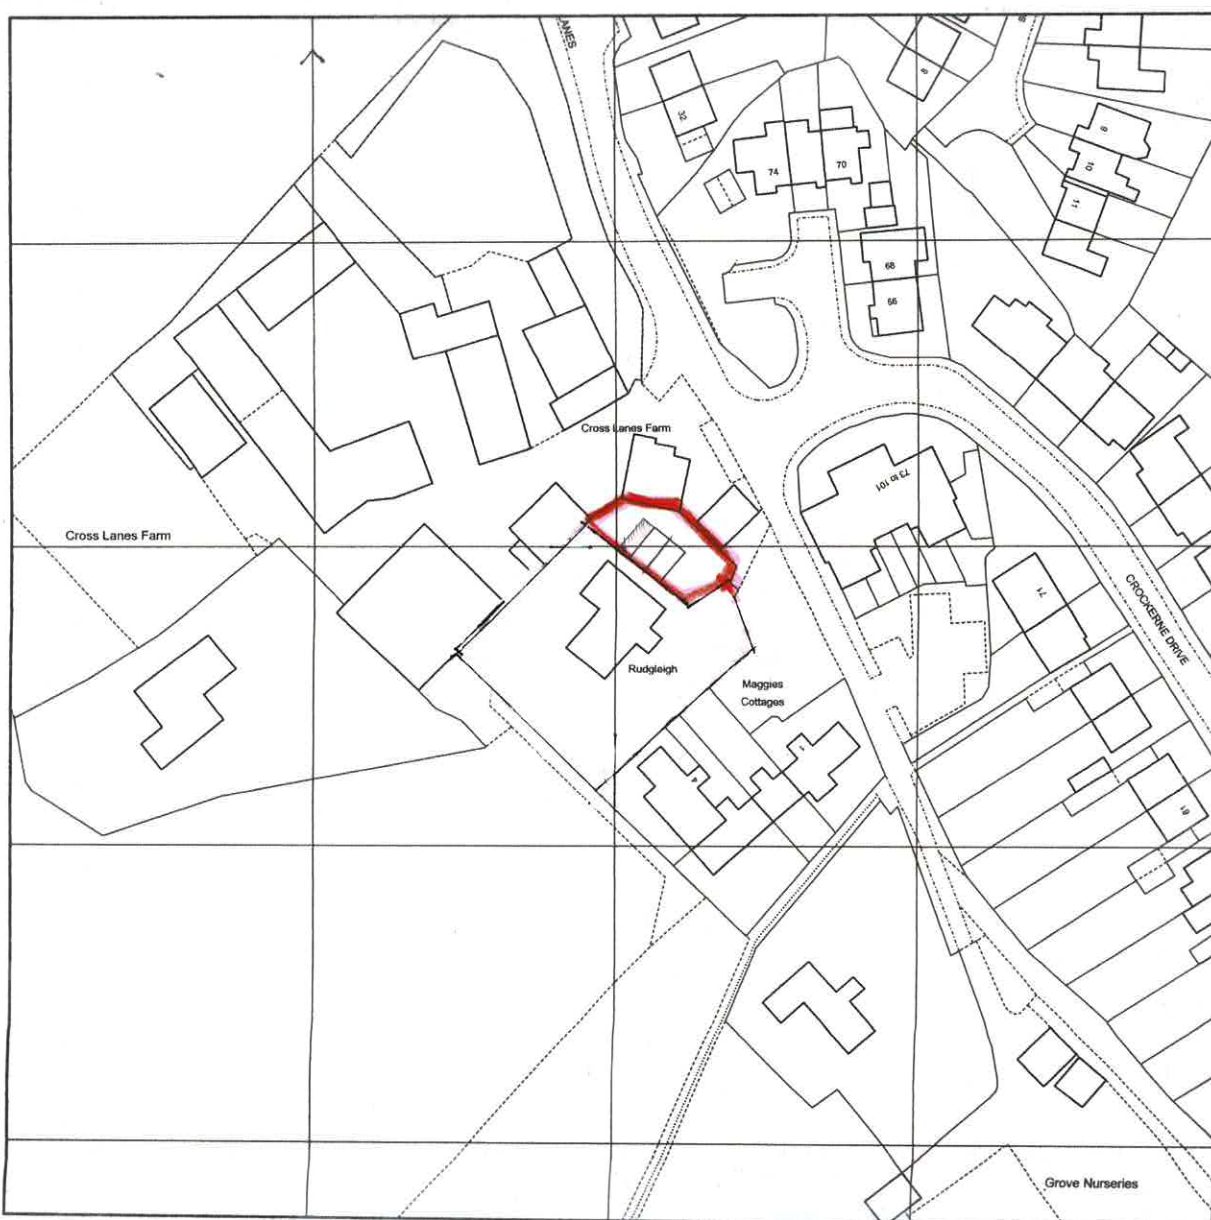


BLOCK PLAN

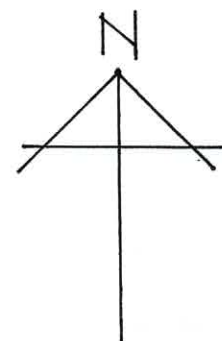

LOCATION PLAN

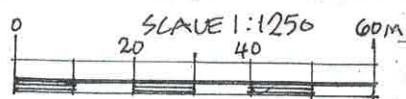


© Crown copyright and database rights 2018 Ordnance Survey 100048957. The representation of road, track or path is no evidence of a boundary or right of way. The representation of features as lines is no evidence of a property boundary.



CHANGE OF USE FROM DETACHED HABITABLE ANNEX TO SEPARATE SINGLE STOREY DWELLINGHOUSE
RUDGLEIGH HOUSE, PILL, BS20 0JJ
EXISTING LOCATION/BLOCK PLAN
SCALE 1 : 1250 / 1 : 500



BLOCK PLAN

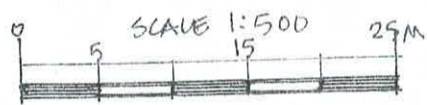

LOCATION PLAN

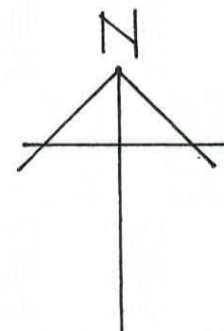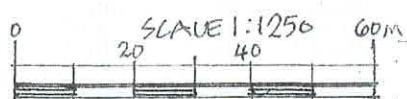

© Crown copyright and database rights 2018 Ordnance Survey 100048957. The representation of road, track or path is no evidence of a boundary or right of way. The representation of features as lines is no evidence of a property boundary.

**CHANGE OF USE FROM DETACHED HABITABLE ANNEX TO SEPARATE SINGLE STOREY DWELLINGHOUSE
RUDGLEIGH HOUSE, PILL, BS20 0JJ
PROPOSED LOCATION/BLOCK PLAN
SCALE 1 : 1250 / 1 : 500**

EXISTING EXTERNAL FINISHES


ROOF: Red Double Roman concrete tiles and
GRP flat roof

FASCIAS/SOFFITS: Brown timber



GUTTERS/DOWNPIPES: Brown upvc

EXTERNAL WALLS: Red stone and light render


WINDOWS: Brown upvc double glazed units

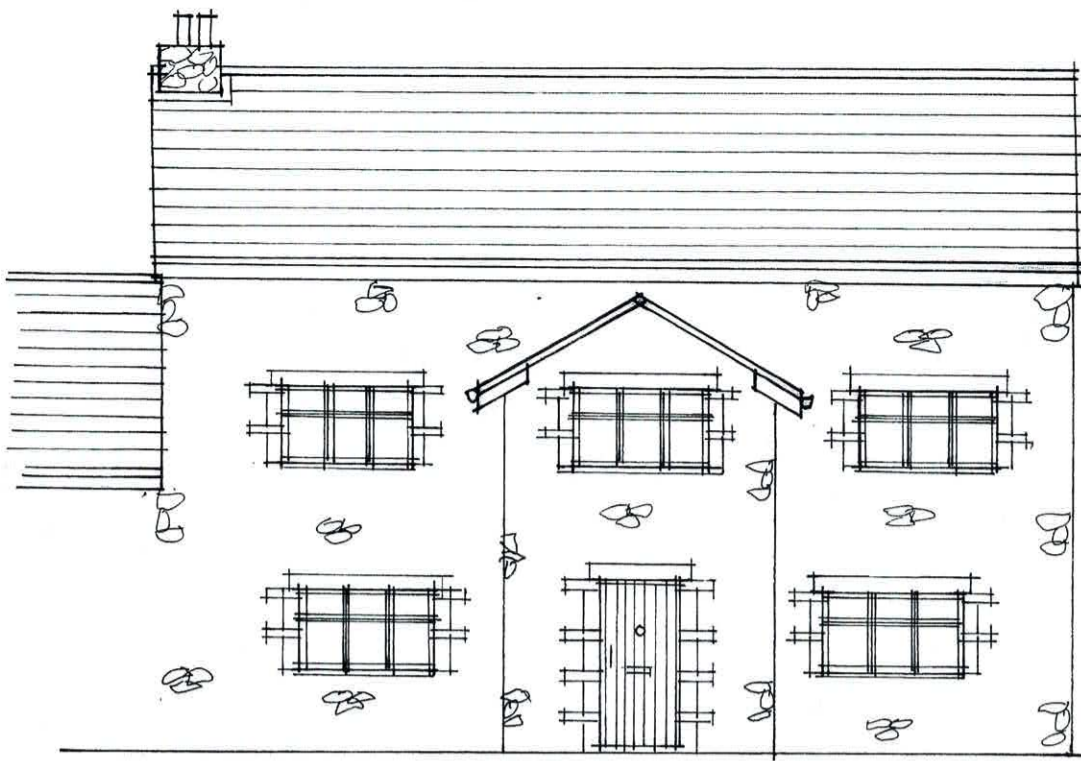


EXISTING FRONT ELEVATION

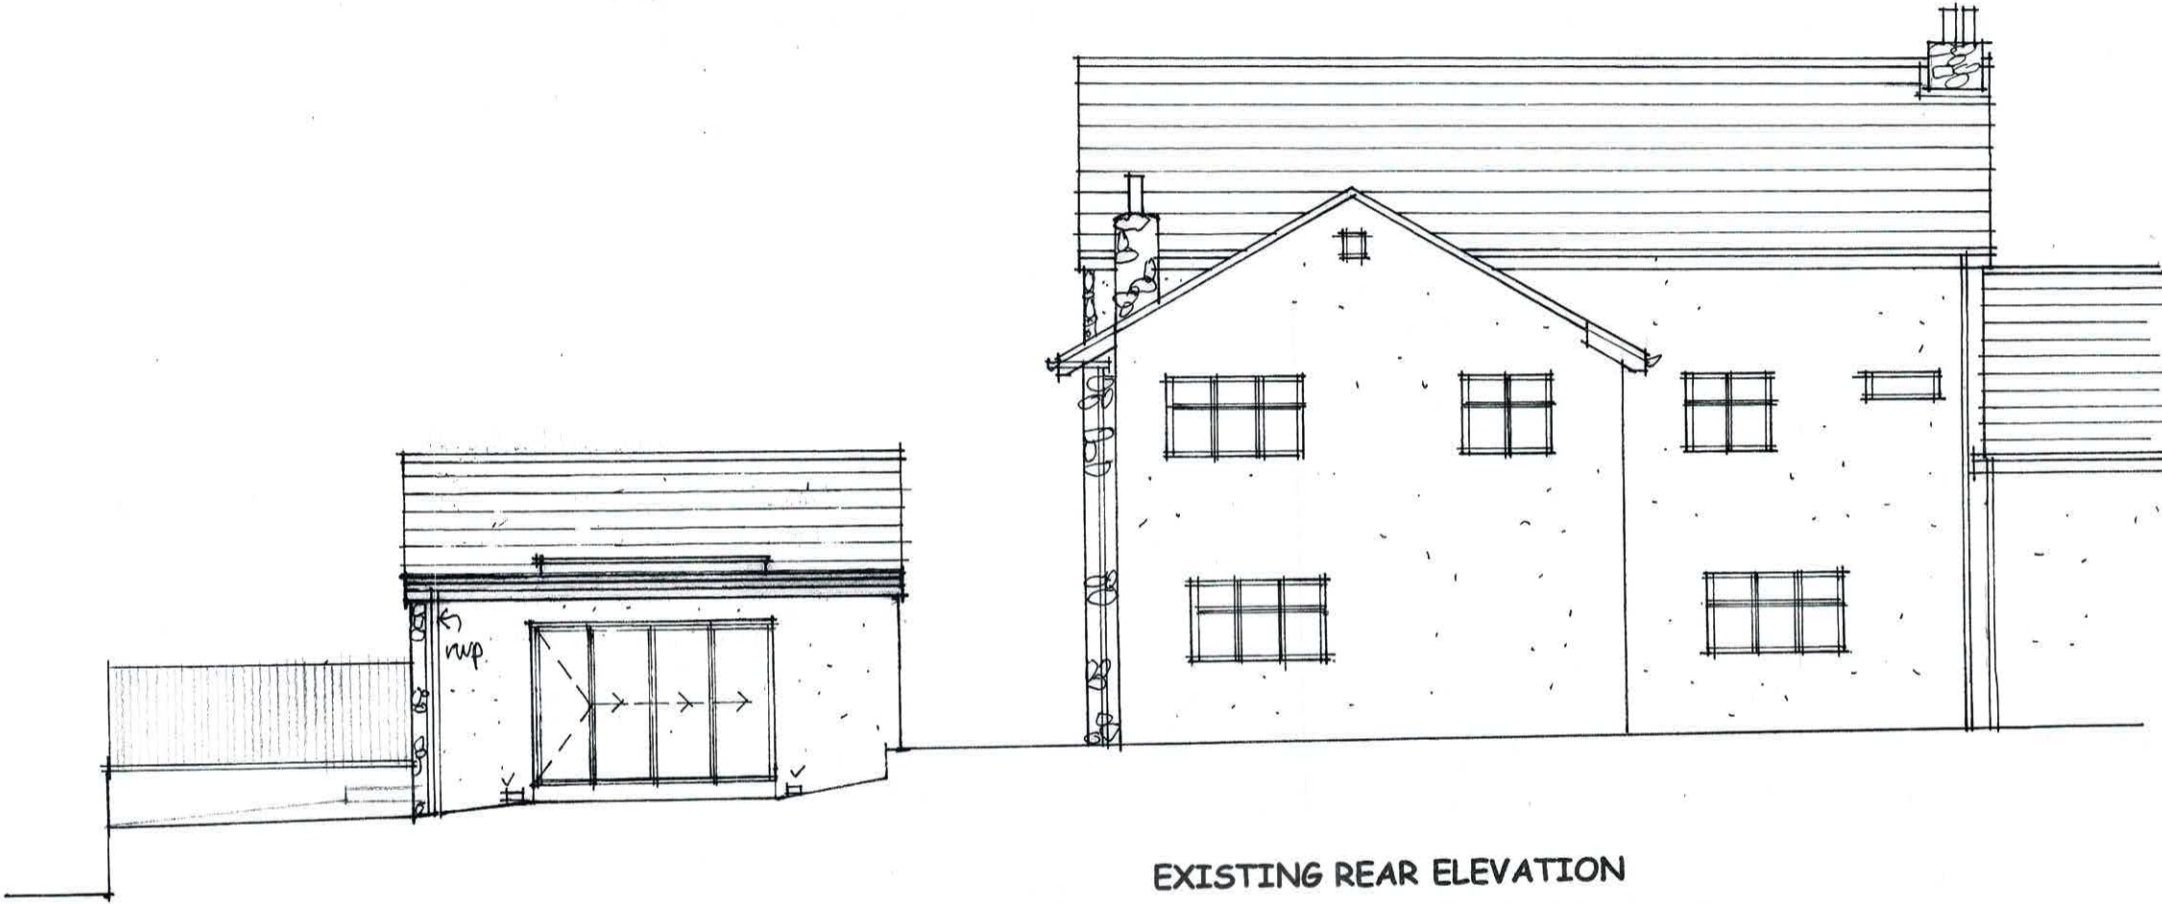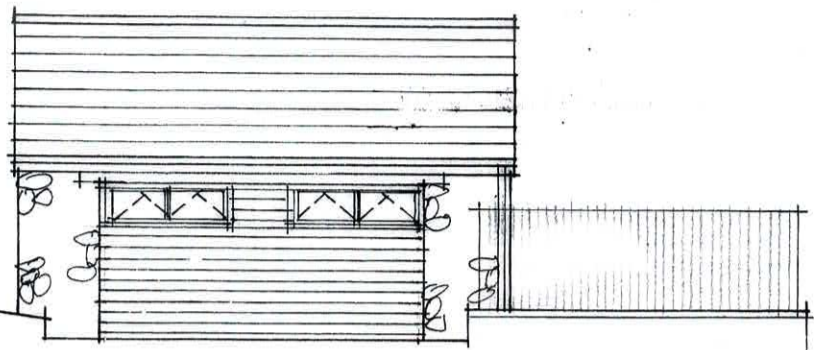

EXISTING REAR ELEVATION



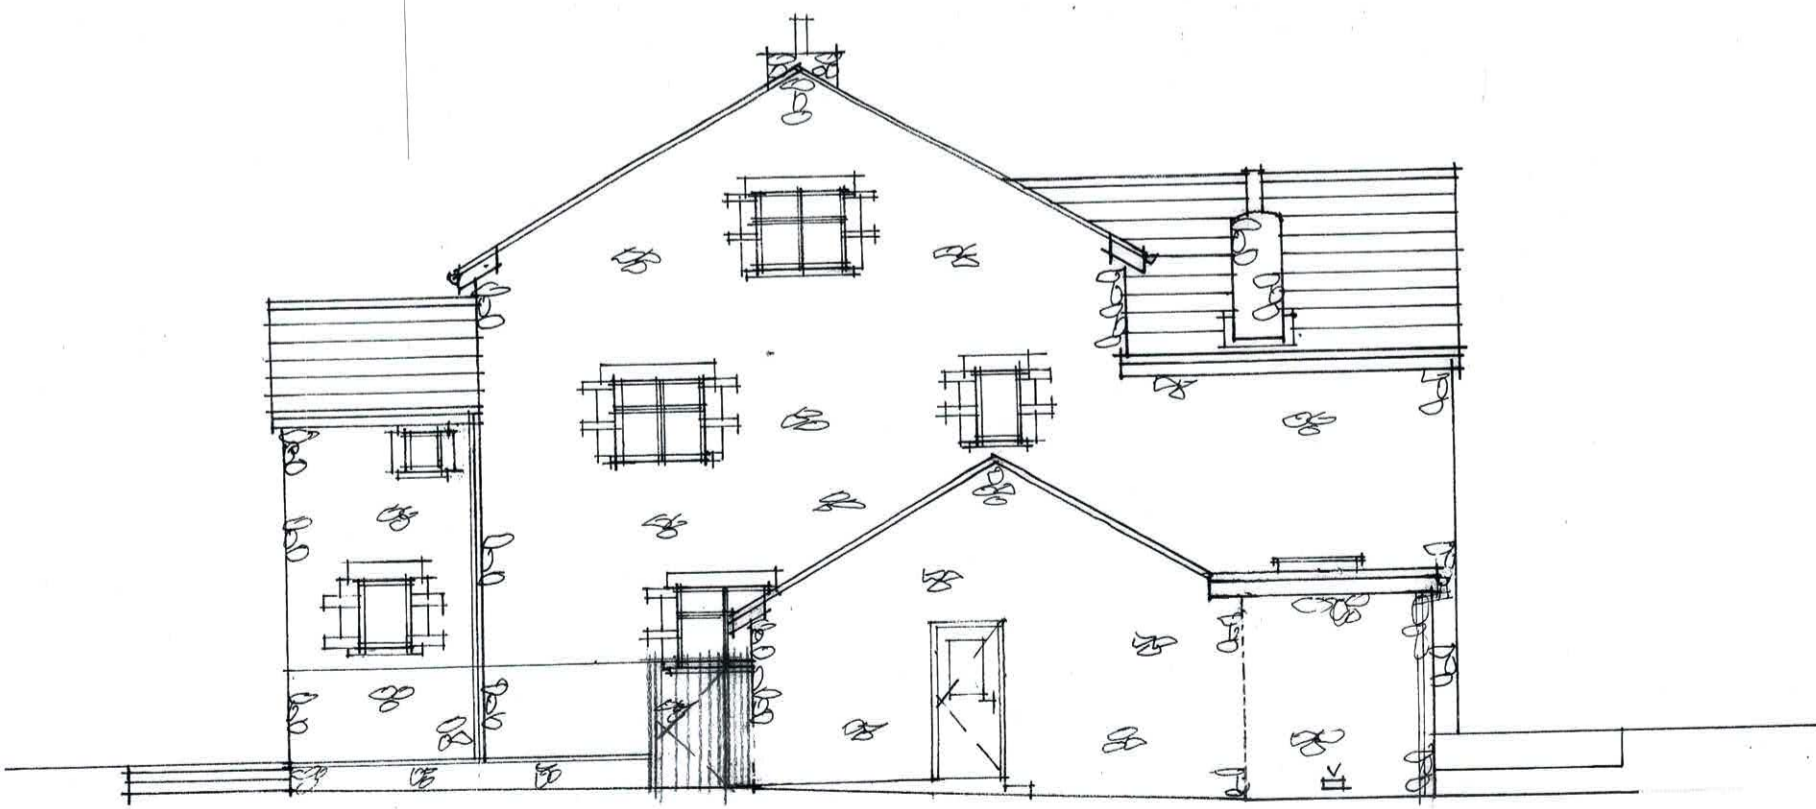


EXISTING SIDE ELEVATION

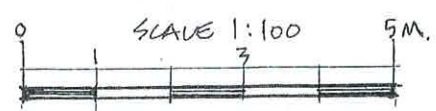


CHANGE OF USE FROM DETACHED HABITABLE
ANNEX TO SEPARATE SINGLE STOREY
DWELLINGHOUSE
RUDGLEIGH HOUSE, PILL, BS20 0JJ
EXISTING ELEVATIONS
SCALE 1 : 100

MH

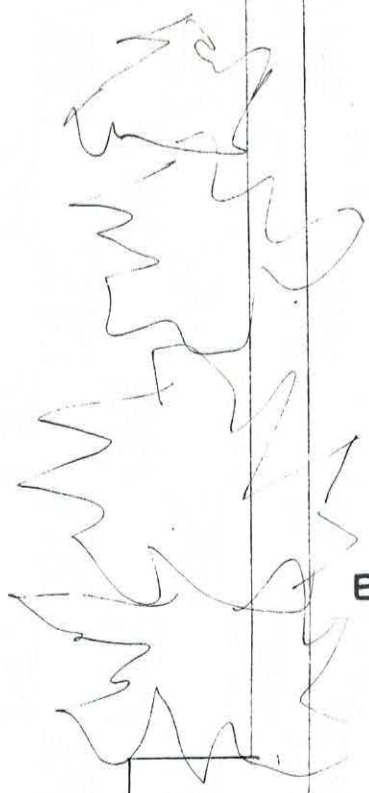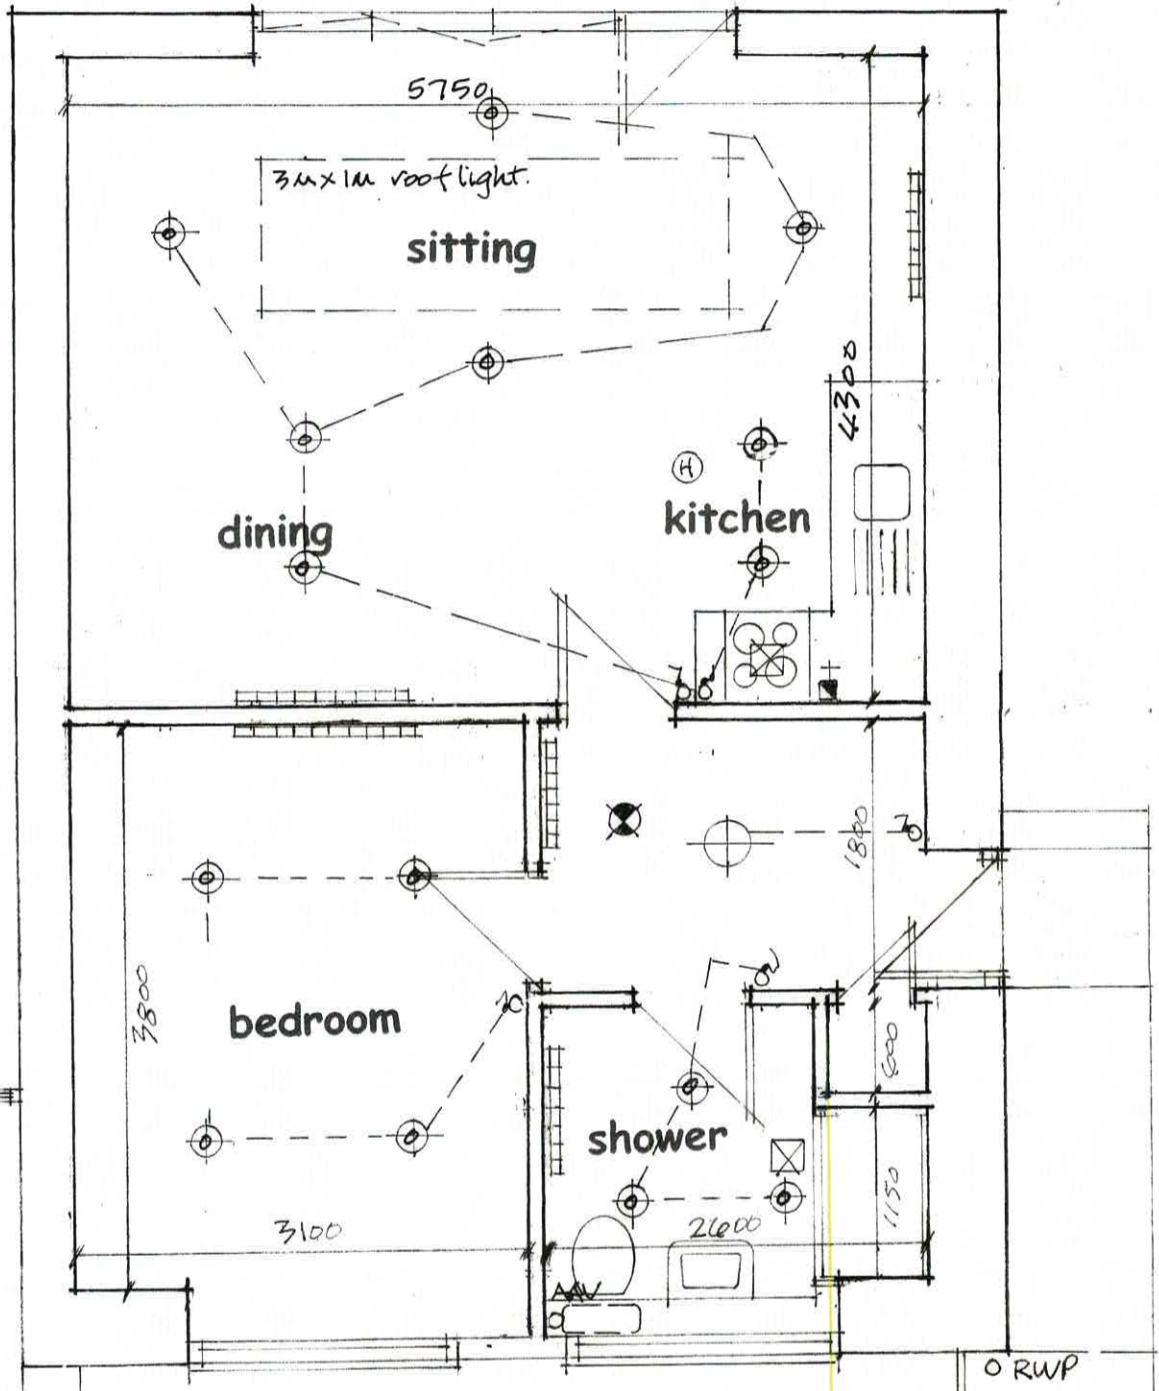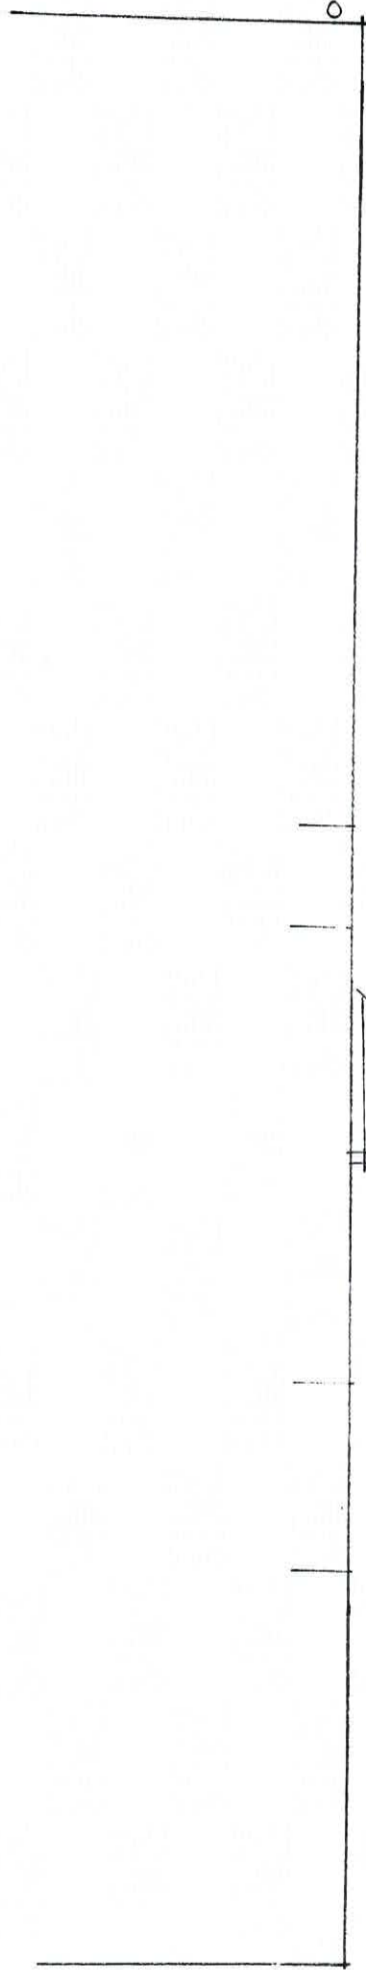

EXISTING FLOOR PLAN (47M²)

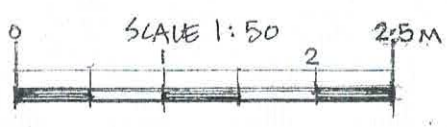

CHANGE OF USE FROM DETACHED HABITABLE ANNEX TO SEPARATE SINGLE STOREY DWELLINGHOUSE
 RUDGLEIGH HOUSE, PILL, BS20 0JJ
 EXISTING GROUND FLOOR PLAN
 SCALE 1 : 50

MH.

PROPOSED EXTERNAL FINISHES (No change)


ROOF: Red Double Roman concrete tiles and GRP flat roof

FASCIAS/SOFFITS: Brown timber


GUTTERS/DOWNPINES: Brown upvc

EXTERNAL WALLS: Red stone and light render


WINDOWS: Brown upvc double glazed units

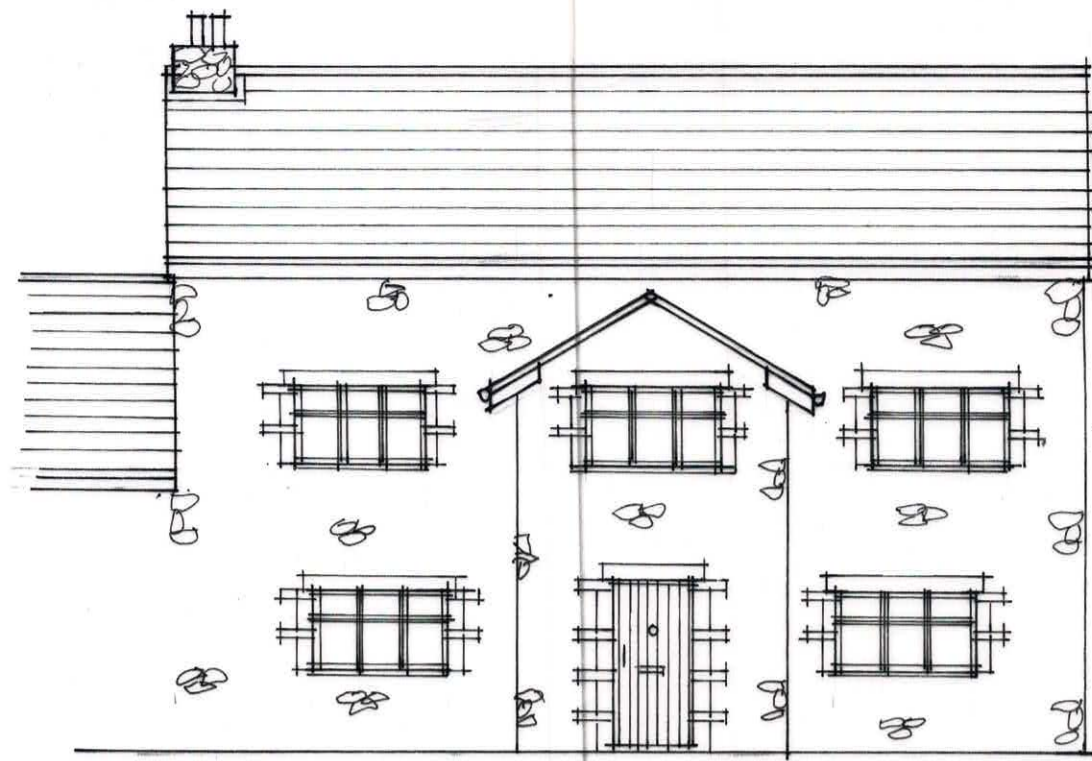


PROPOSED FRONT ELEVATION

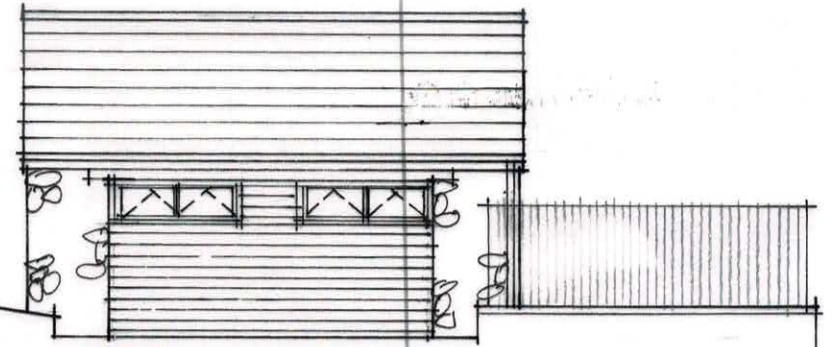

PROPOSED REAR ELEVATION

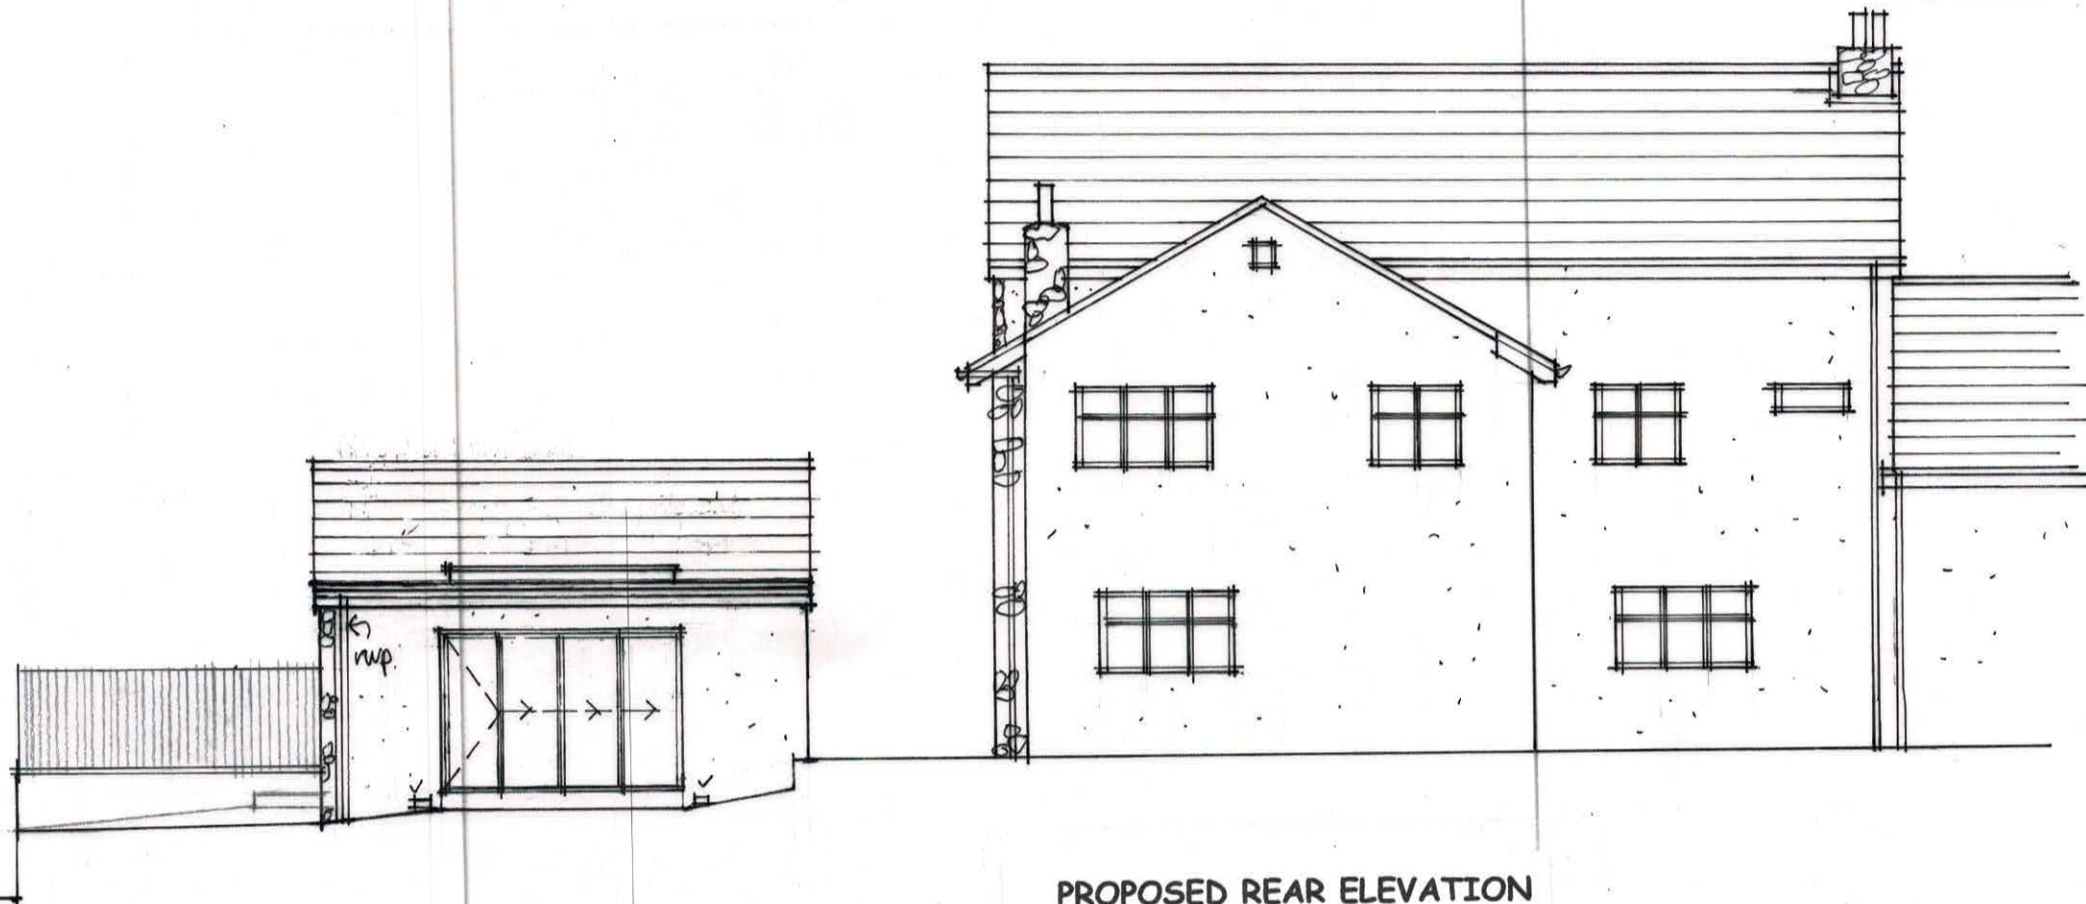


PROPOSED SIDE ELEVATION

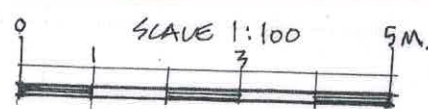


CHANGE OF USE FROM DETACHED HABITABLE ANNEX TO SEPARATE SINGLE STOREY DWELLINGHOUSE
RUDGLEIGH HOUSE, PILL, BS20 0JJ
PROPOSED ELEVATIONS
SCALE 1 : 100

MH

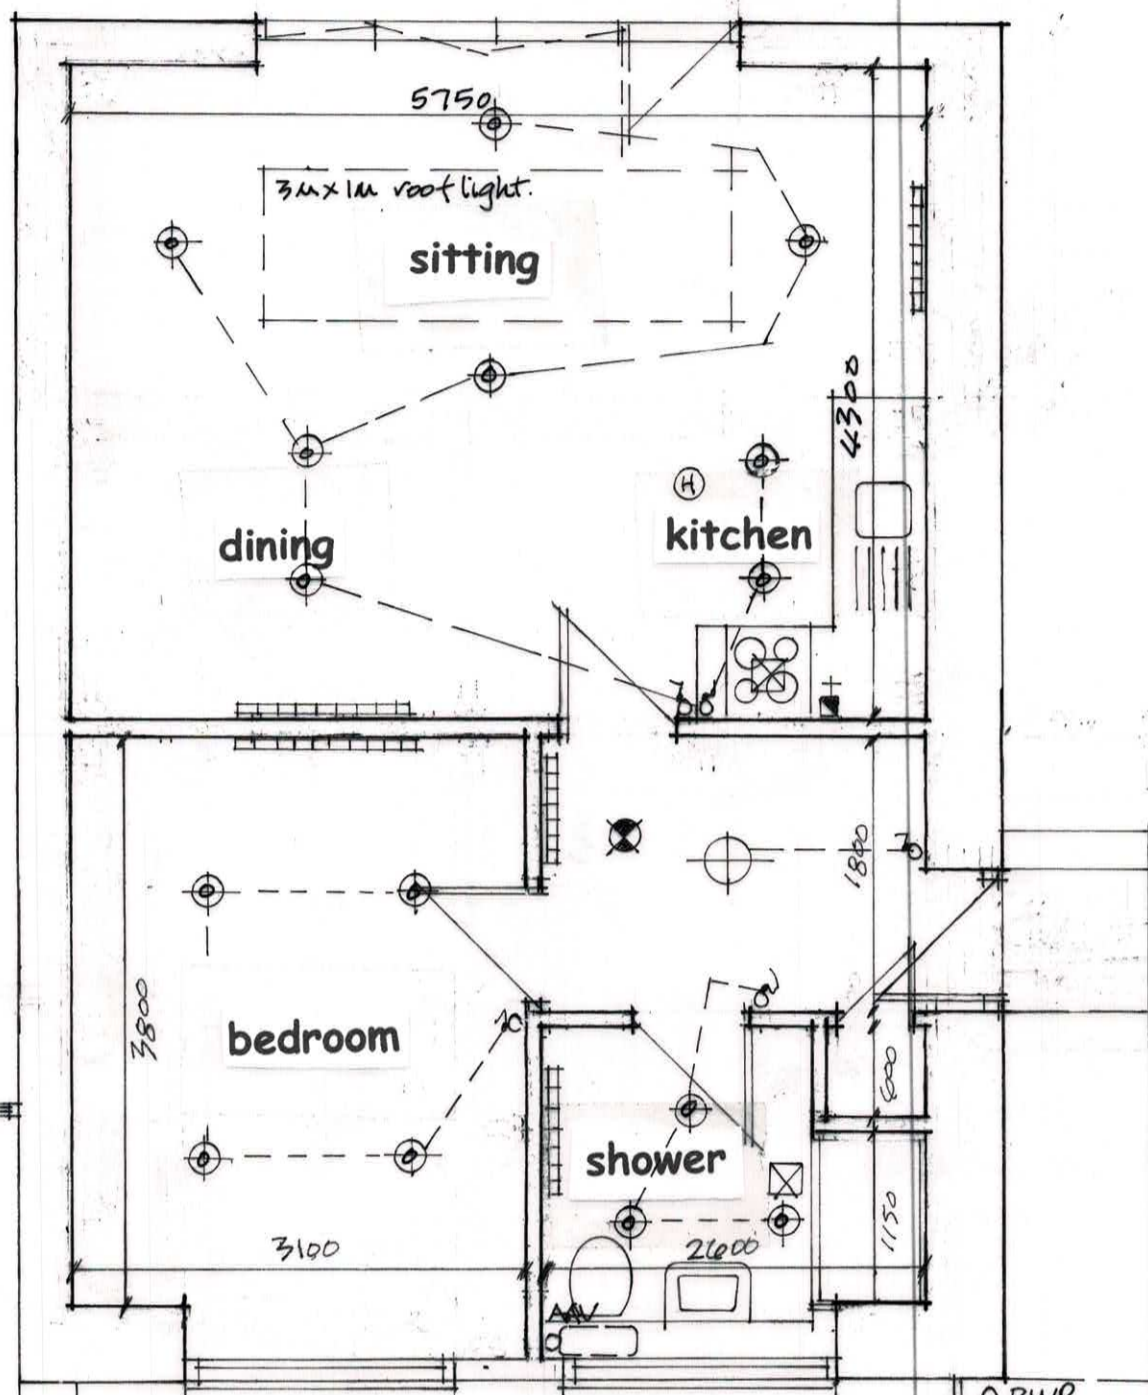


PROPOSED FLOOR PLAN (47M²)

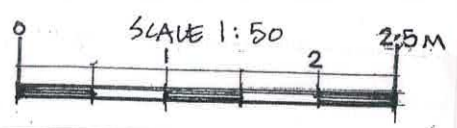

CHANGE OF USE FROM DETACHED HABITABLE ANNEX TO SEPARATE SINGLE STOREY DWELLINGHOUSE
 RUDGLEIGH HOUSE, PILL, BS20 0JJ
 PROPOSED GROUND FLOOR PLAN
 SCALE 1 : 50

JLS-6.

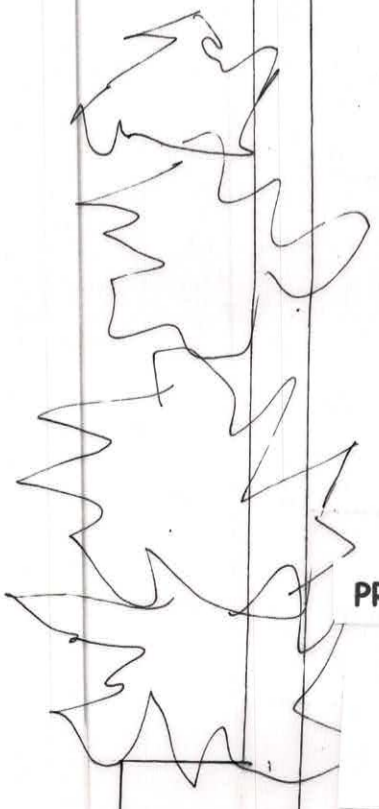

MH.