



Side Elevation
1:100

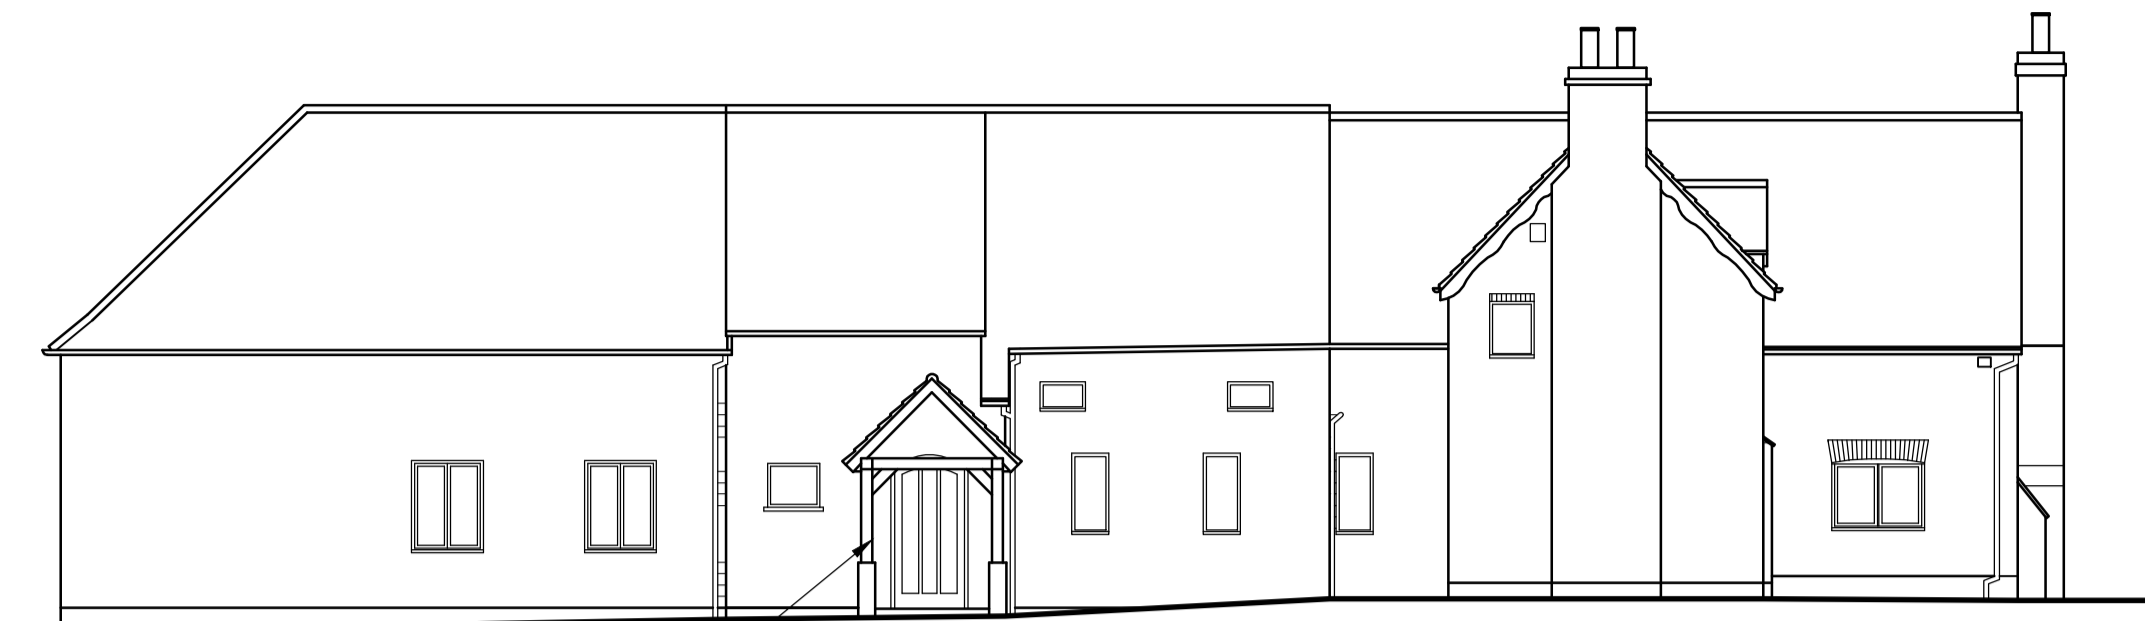


Existing open sided porch


Front Elevation
1:100

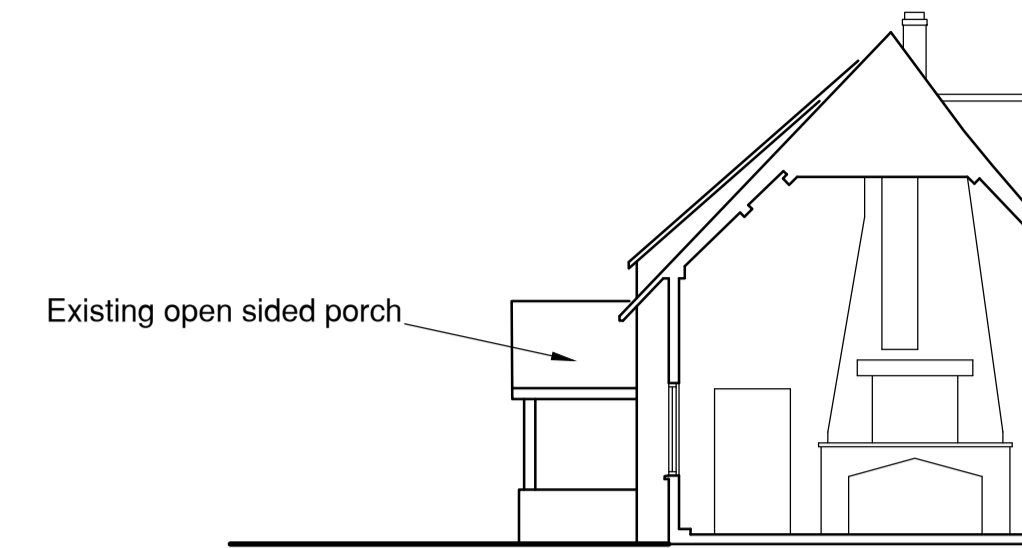


Side Elevation
1:100

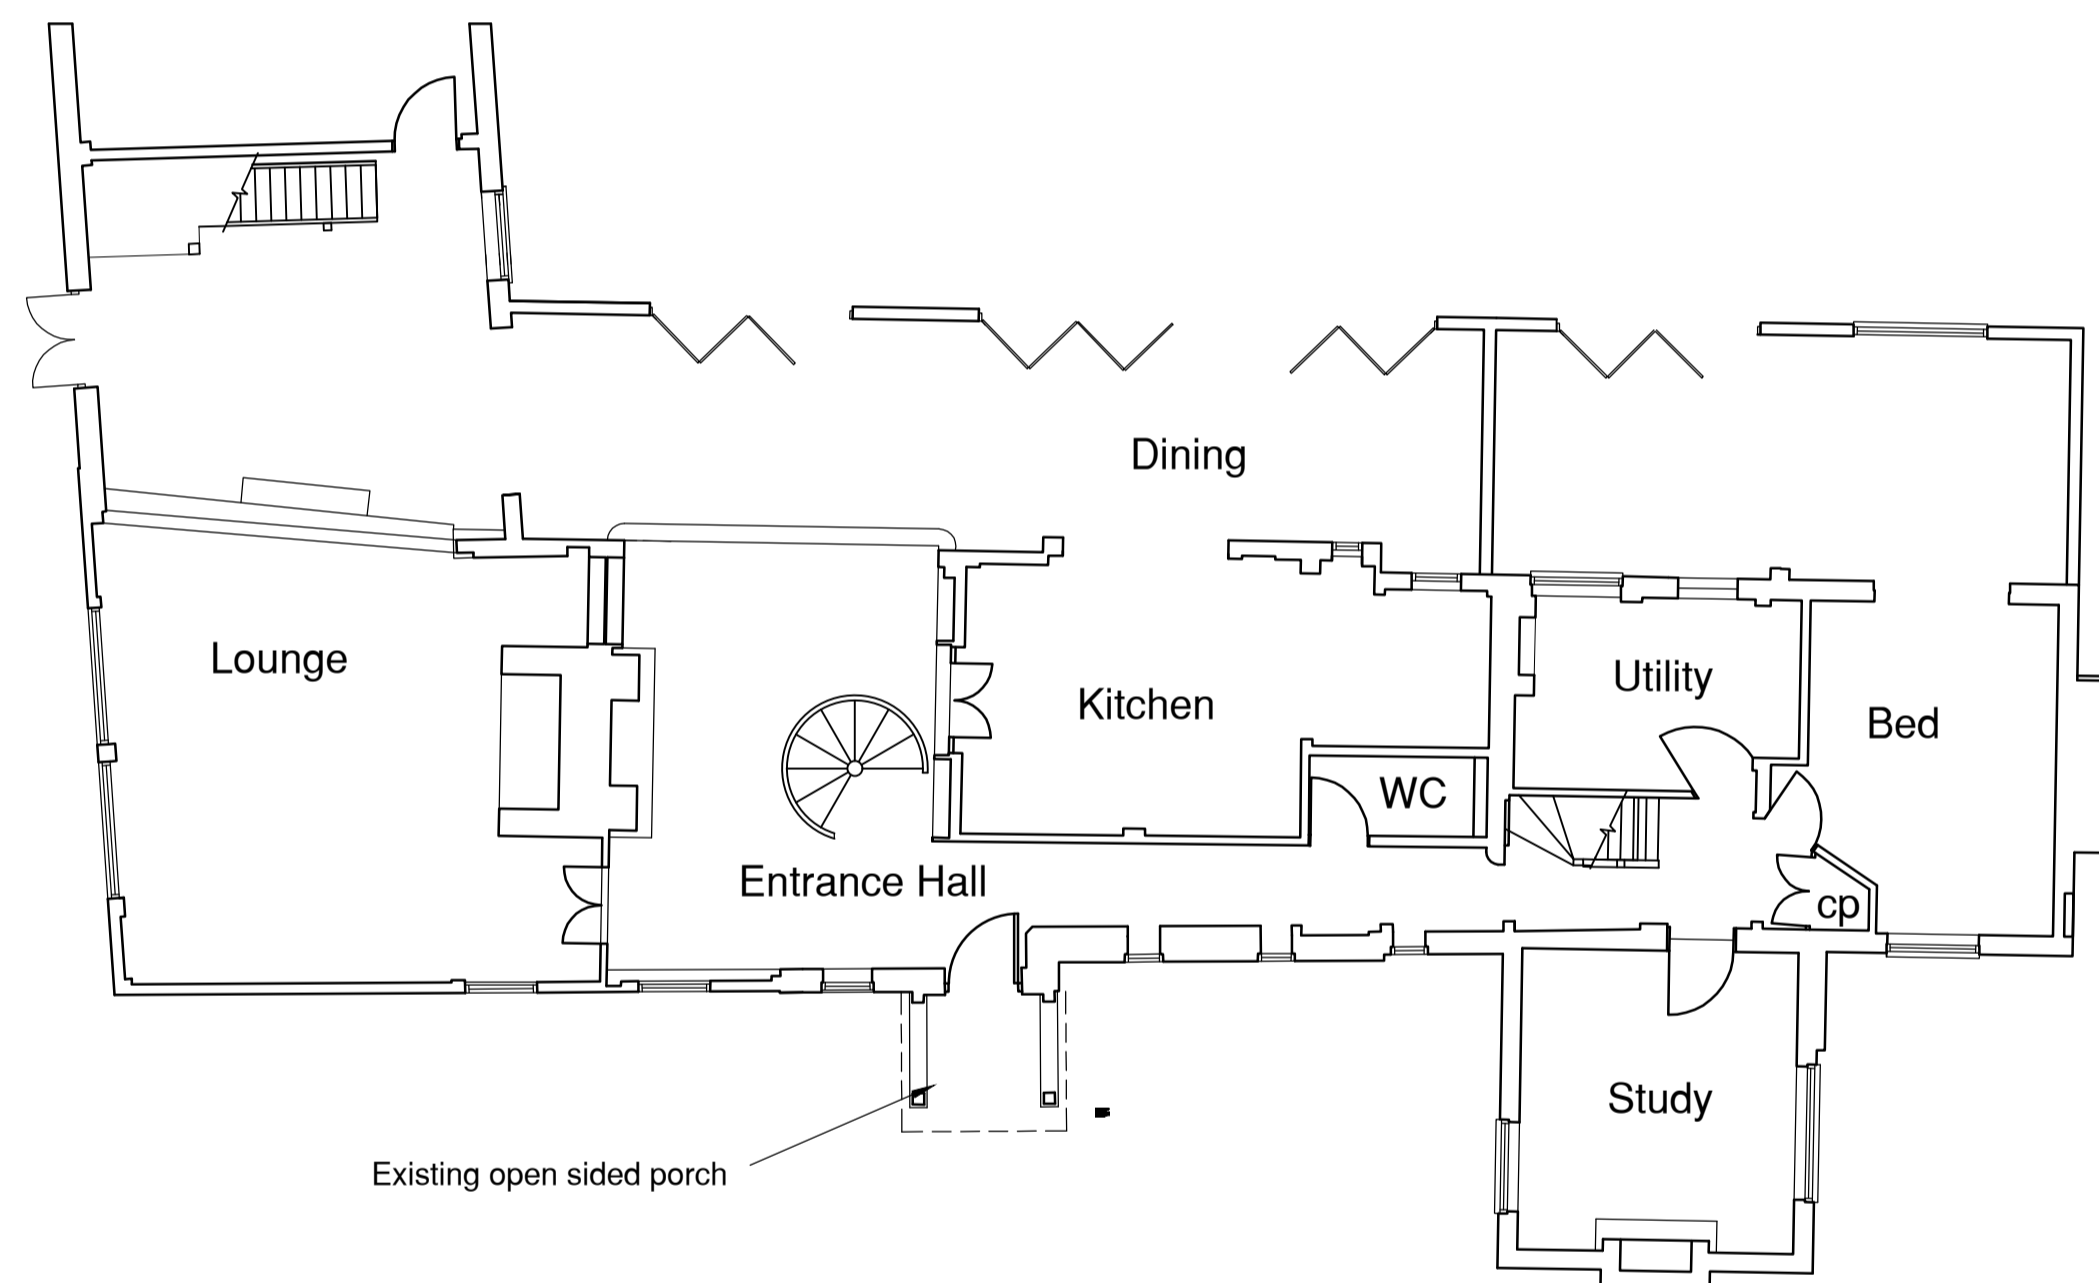

Ground Floor Plan
1:100

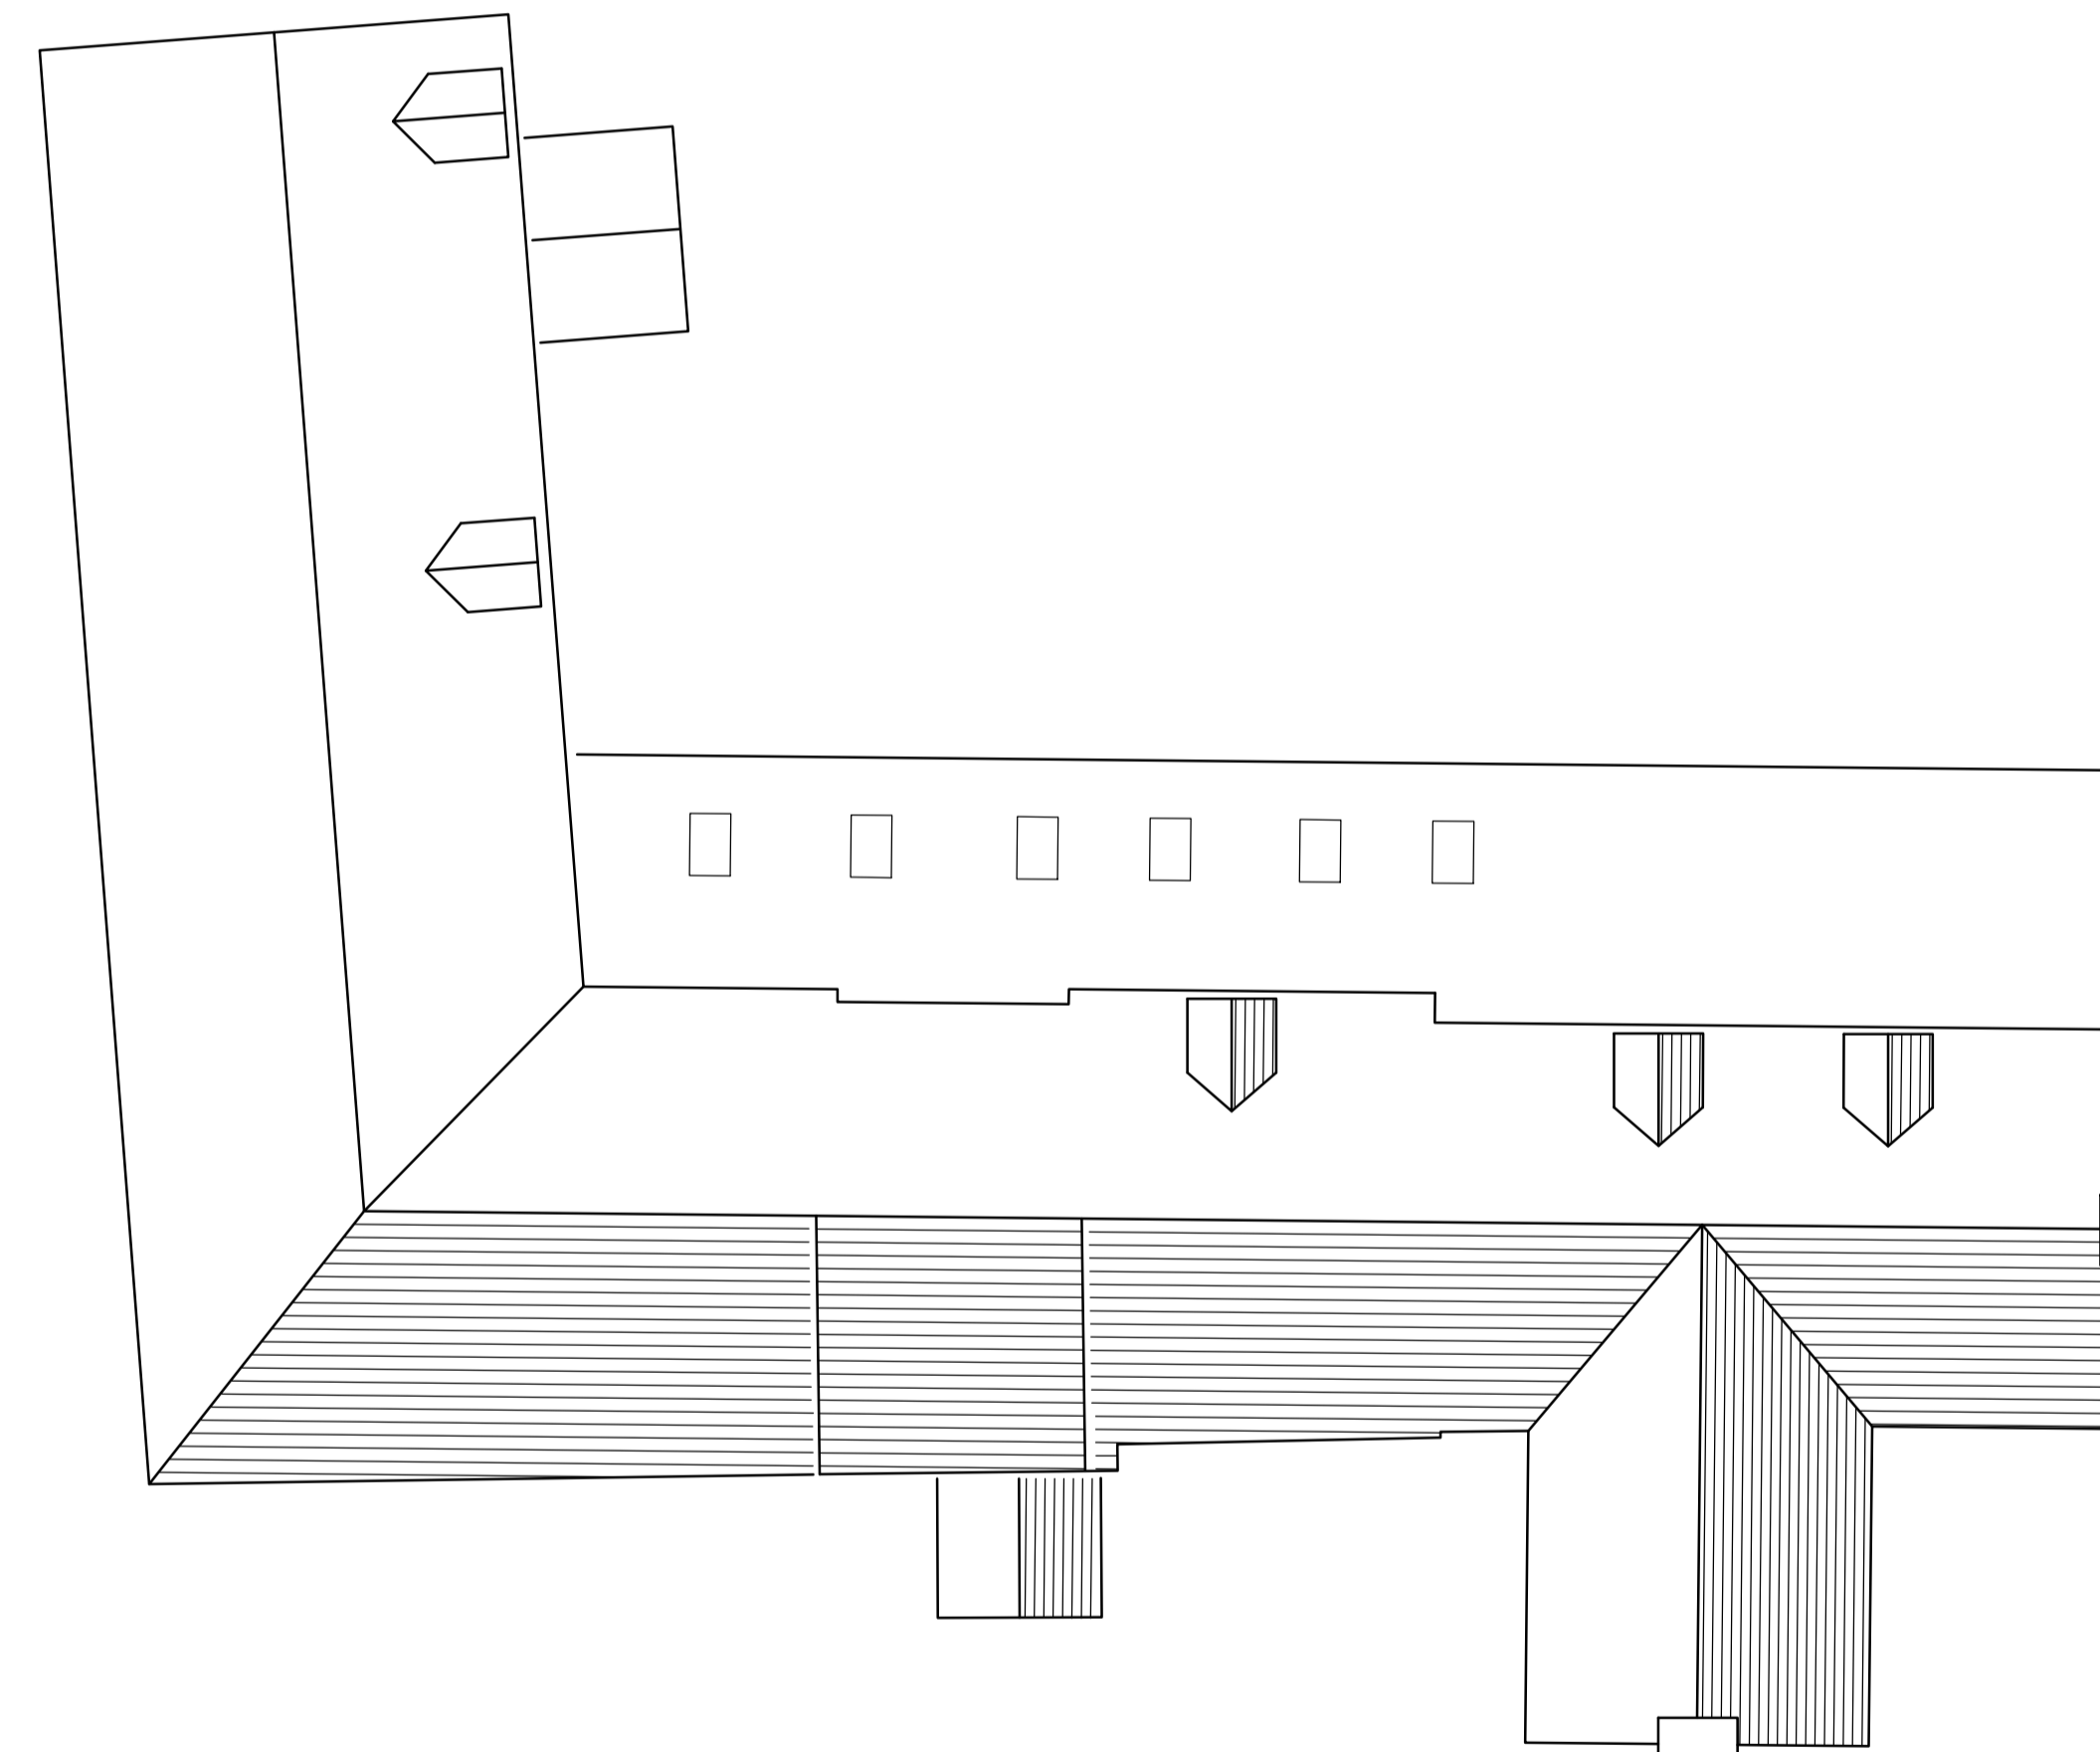

Existing Roof Plan
1:100

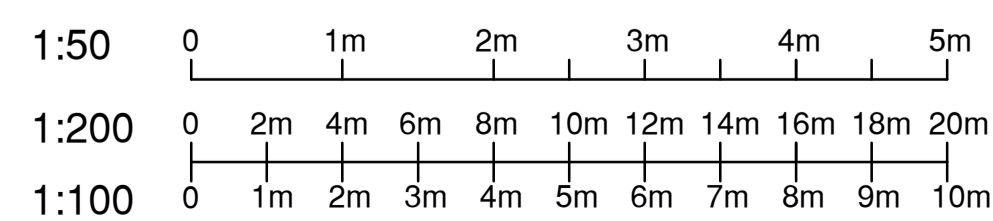

All dimensions to be checked on site prior to work commencing

Drawing title: EXISTING PLANS AND ELEVATIONS			
Project: WOODSIDE FARM NAVESTOCK BRENTWOOD ESSEX CM15 5SB			
Client: MR & MRS FULLER	Scale: As shown	Drawing Number: REVO/4642	Revision:
<small>Revo Design Limited, 118 Western Road Billericay Essex CM12 9JH Tel: 01277 650669 E mail: trevor@revold.co.uk</small>			

Revo