


Notes

The contractor is responsible for checking dimensions, any discrepancies to be determined by the architects before proceeding with the works.


No dimensions to be scaled from drawing, figured dimensions to be worked to in all cases.

All materials used and work undertaken to be in accordance with relevant British Standards Codes of Practice and the Building Regulations with subsequent amendments.


The contents of this drawing are the property of Mike Fining Chartered Architects and must not be reproduced without their expressed written consent.

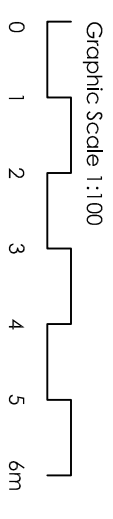

	Existing tree to be retained
	Existing hedging to be retained
	Site boundary
<p>Note: New RWP/ gully to connect into existing system</p> <p>All boundaries to remain as existing</p>	

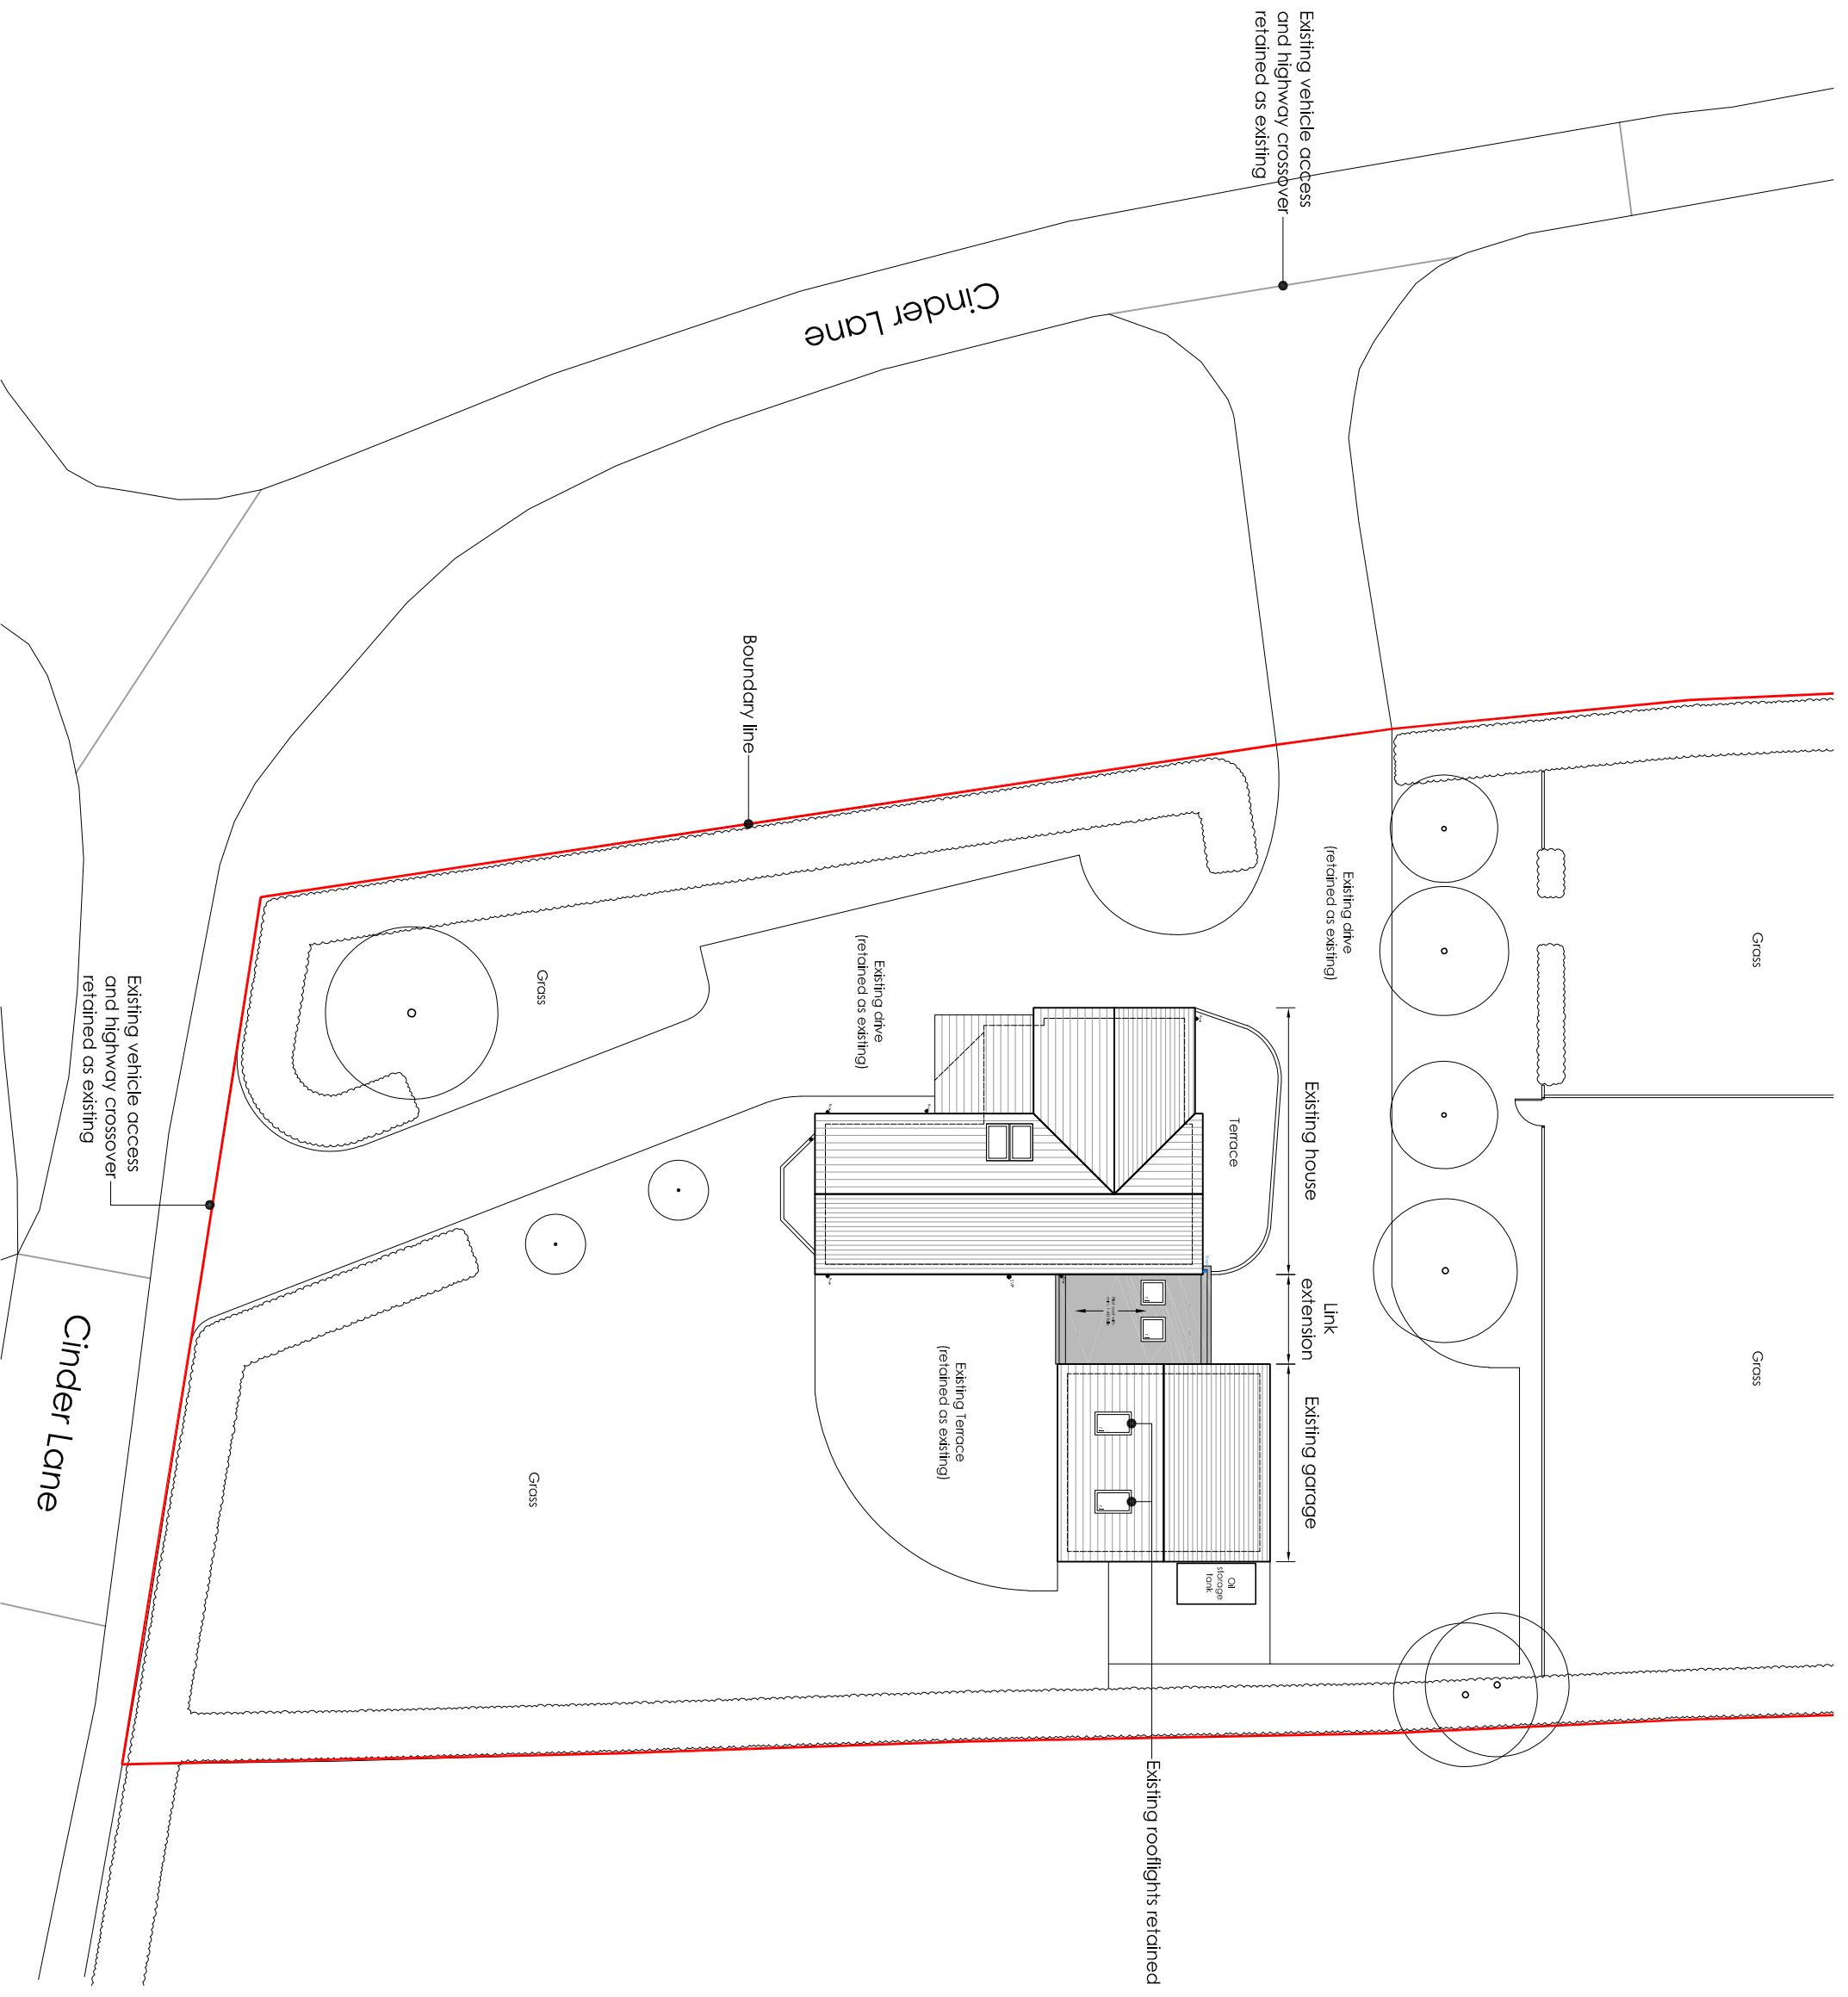

Project:	Orchard House, Cinder Lane, N. Poppleton, YO26 6HU		
Title:	Proposed Site Plan		
Client:	Mrs. M. Hinchcliffe		
Scale:	1:100 @ A3	Date:	June 2023
Drawn By:	EA	Drawing Number:	1064.P105
		Revised:	



Fining Associates
Chartered Architects
Spanning The Breadth Of Architecture

8 Westfield House
Millfield Lane
Nettle Poppleton
YO26 6GA
T: 01904 288098
E: project@architectyork.com
www.architectyork.com