


Notes

The contractor is responsible for checking dimensions. Any discrepancies to be determined by the architects before proceeding with the works.


No dimensions to be scaled from drawing. Figured dimensions to be worked to in all cases.

All materials used and work undertaken to be in accordance with relevant British Standards Codes of Practice and the Building Regulations with subsequent amendments.

The contents of this drawing are the property of Miles Fining Chartered Architects and must not be reproduced without their expressed written consent.

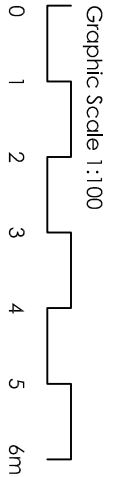

Key	
	Existing wall construction
	Proposed wall construction
	Existing wall removed
	Boundary line
	New structure to structural engineer's details
	New RWP / gully to connect into existing system

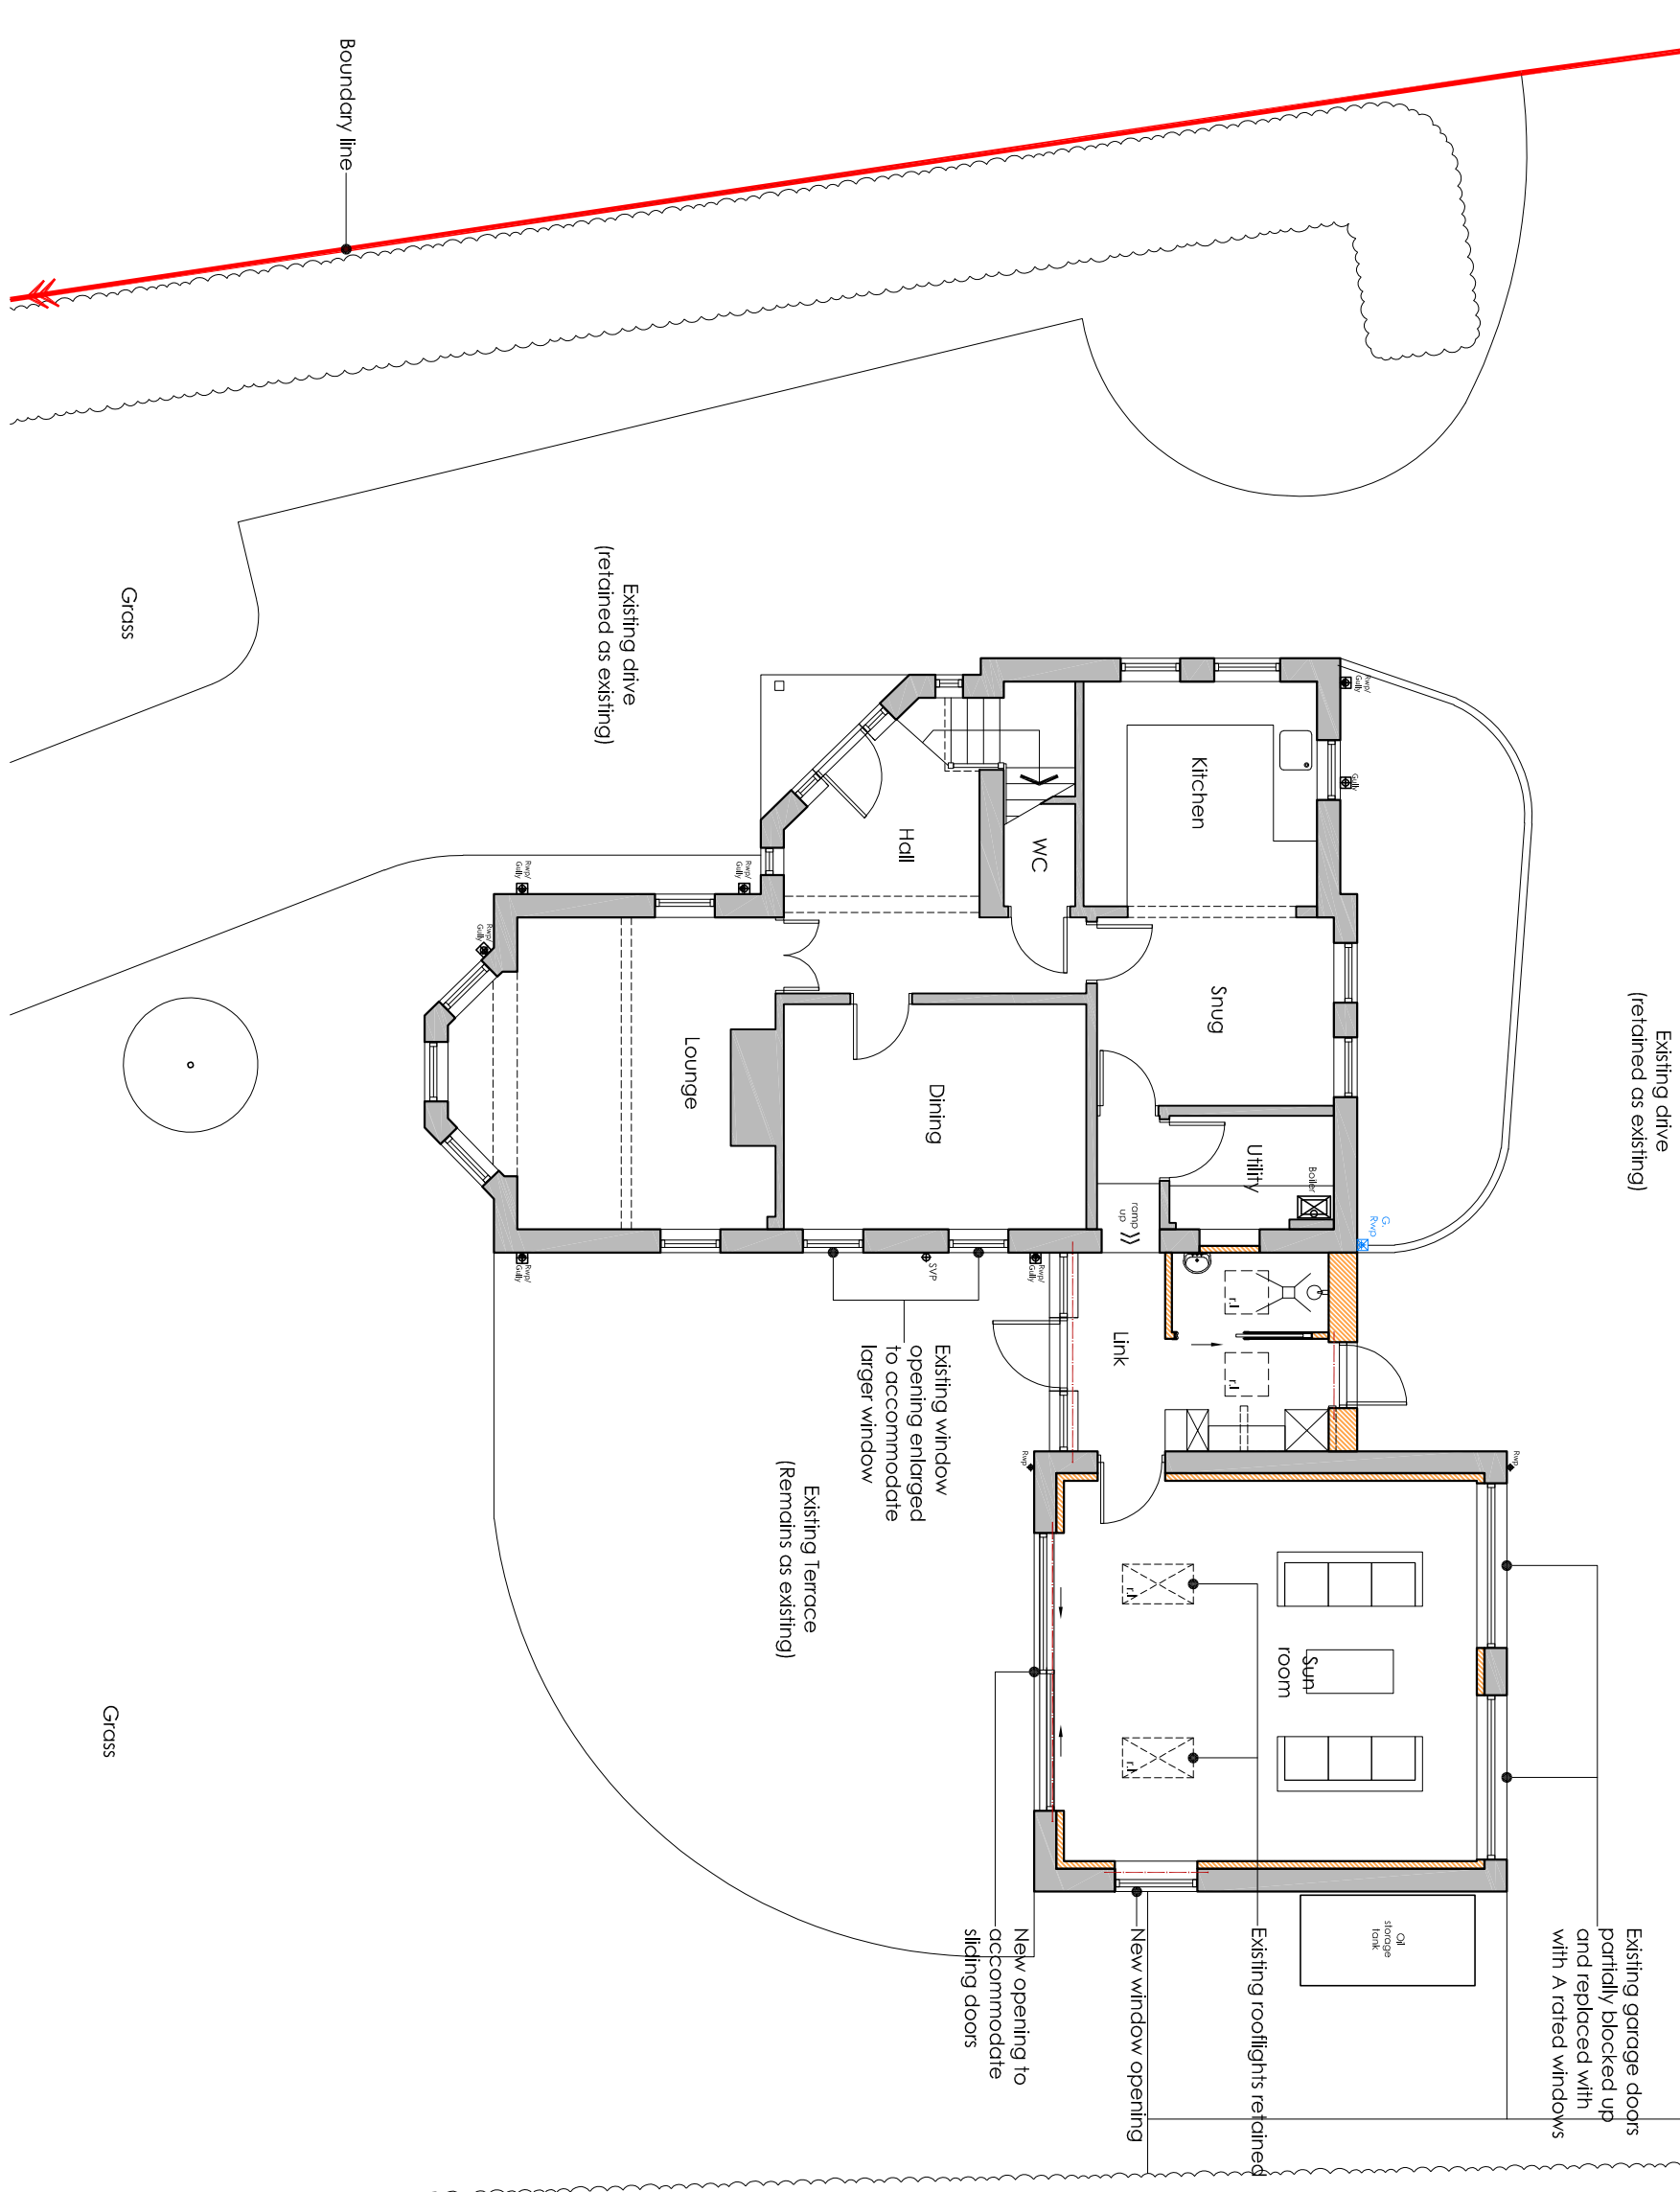

Project:	Orchard House, Cinder Lane, N. Poppleton, YO26 6HU		
Title:	Proposed Ground Floor Plan		
Client:	Mrs. M. Hinchcliffe		
Scale:	1:100 @ A3	Date:	June 2023
Drawn By:	EA	Drawing Number:	1064.P110
		Revisior:	

Fining Associates
 Chartered Architects
 Spanning The Breadth Of Architecture

8 Westfield House
 Millfield Lane
 Netley, Poppleton
 YO26 6GA
 T: 01904 288098
 E: project@architectyork.com
 www.architectyork.com