




PROPOSED SOUTH ELEVATION (REAR)
Scale 1:100

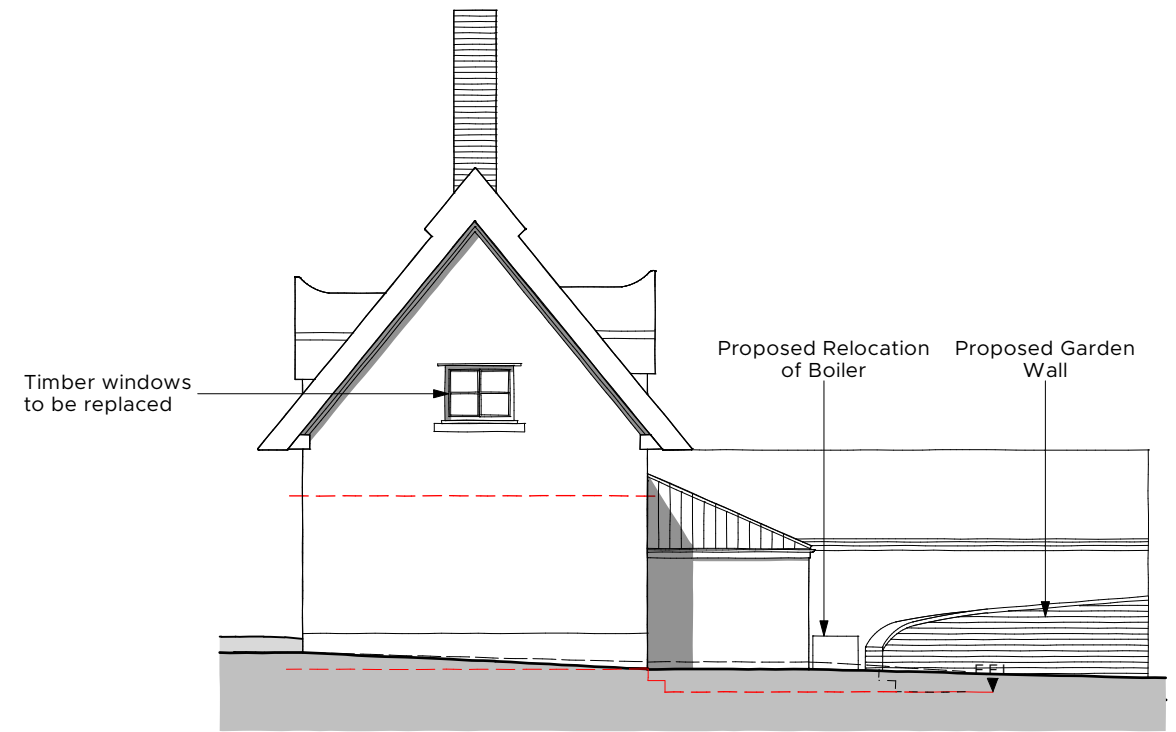


PROPOSED EAST ELEVATION (SIDE)
Scale 1:100

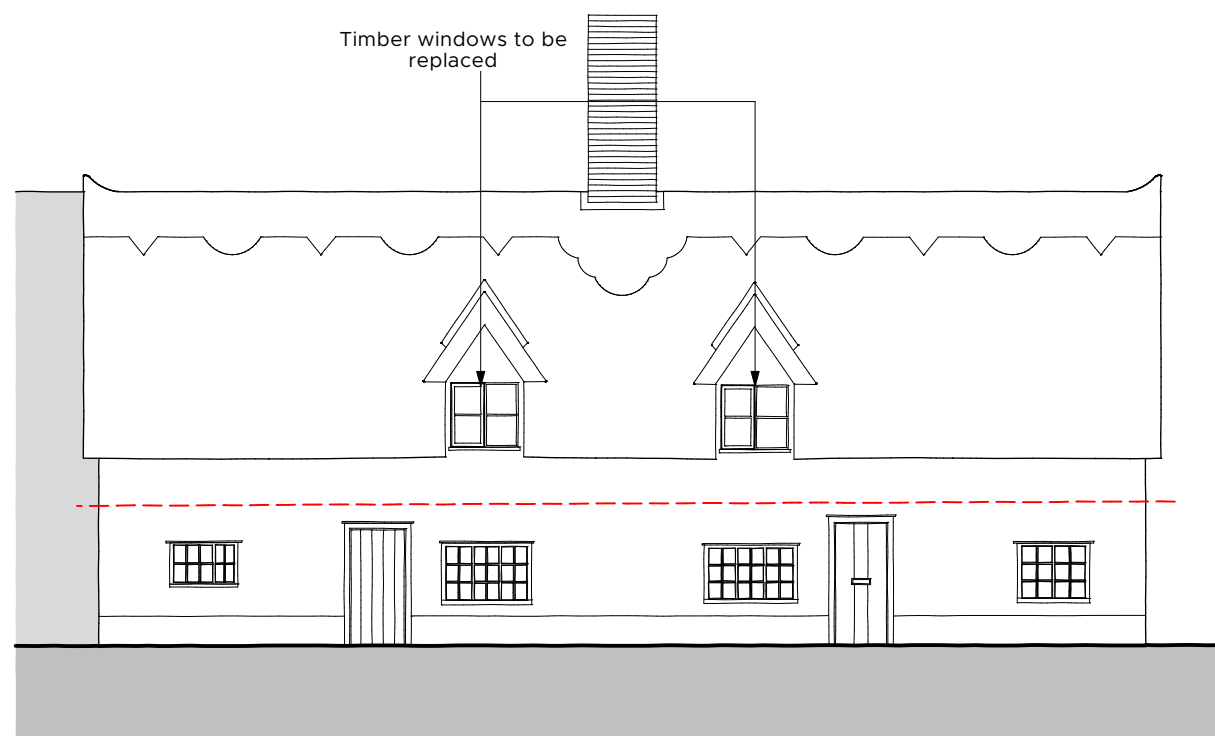

PROPOSED NORTH ELEVATION (FRONT)
Scale 1:100

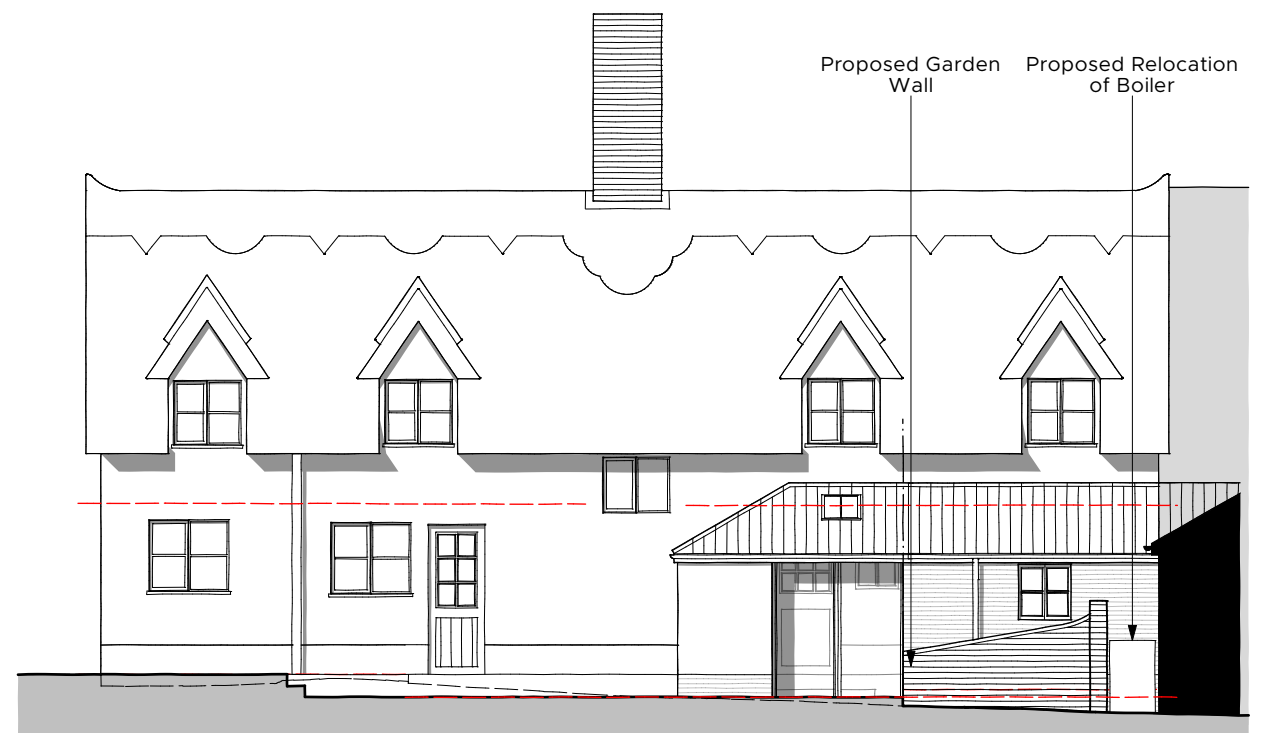

PROPOSED SOUTH ELEVATION (REAR)
Scale 1:100

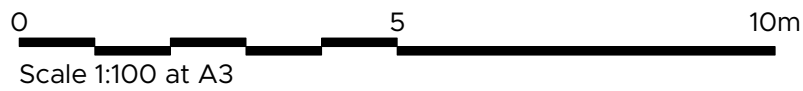

Market Place / Hadleigh / Ipswich / Suffolk / IP7 5DN
T / 01473 827992 E / enquiries@wk-architects.co.uk
Do not scale from drawing; work to figured dimensions only.
Copyright © Wincer Kievenaar Architects Limited
5690_PA_01 Proposed Plans and Elevations.vwx



PROJECT PROPOSED ALTERATIONS & EXTENSIONS
The Old Thatched Cottage, The Street,
Monks Eleigh, IP7 7JE
CLIENT Mr. & Mrs. Roberds
STATUS **PLANNING**

TITLE Proposed Elevations

SCALE 1:100 SHEET SIZE A3

ISSUE DATE June 2023

AUTHOR TL CHECK MC

REVISION	DESCRIPTION	DATE	DRAWN	CHECK

JOB No.	DRAWING No.	REVISION
5690	PA_02	