



**PROPOSED PARTIAL GROUND FLOOR PLAN**

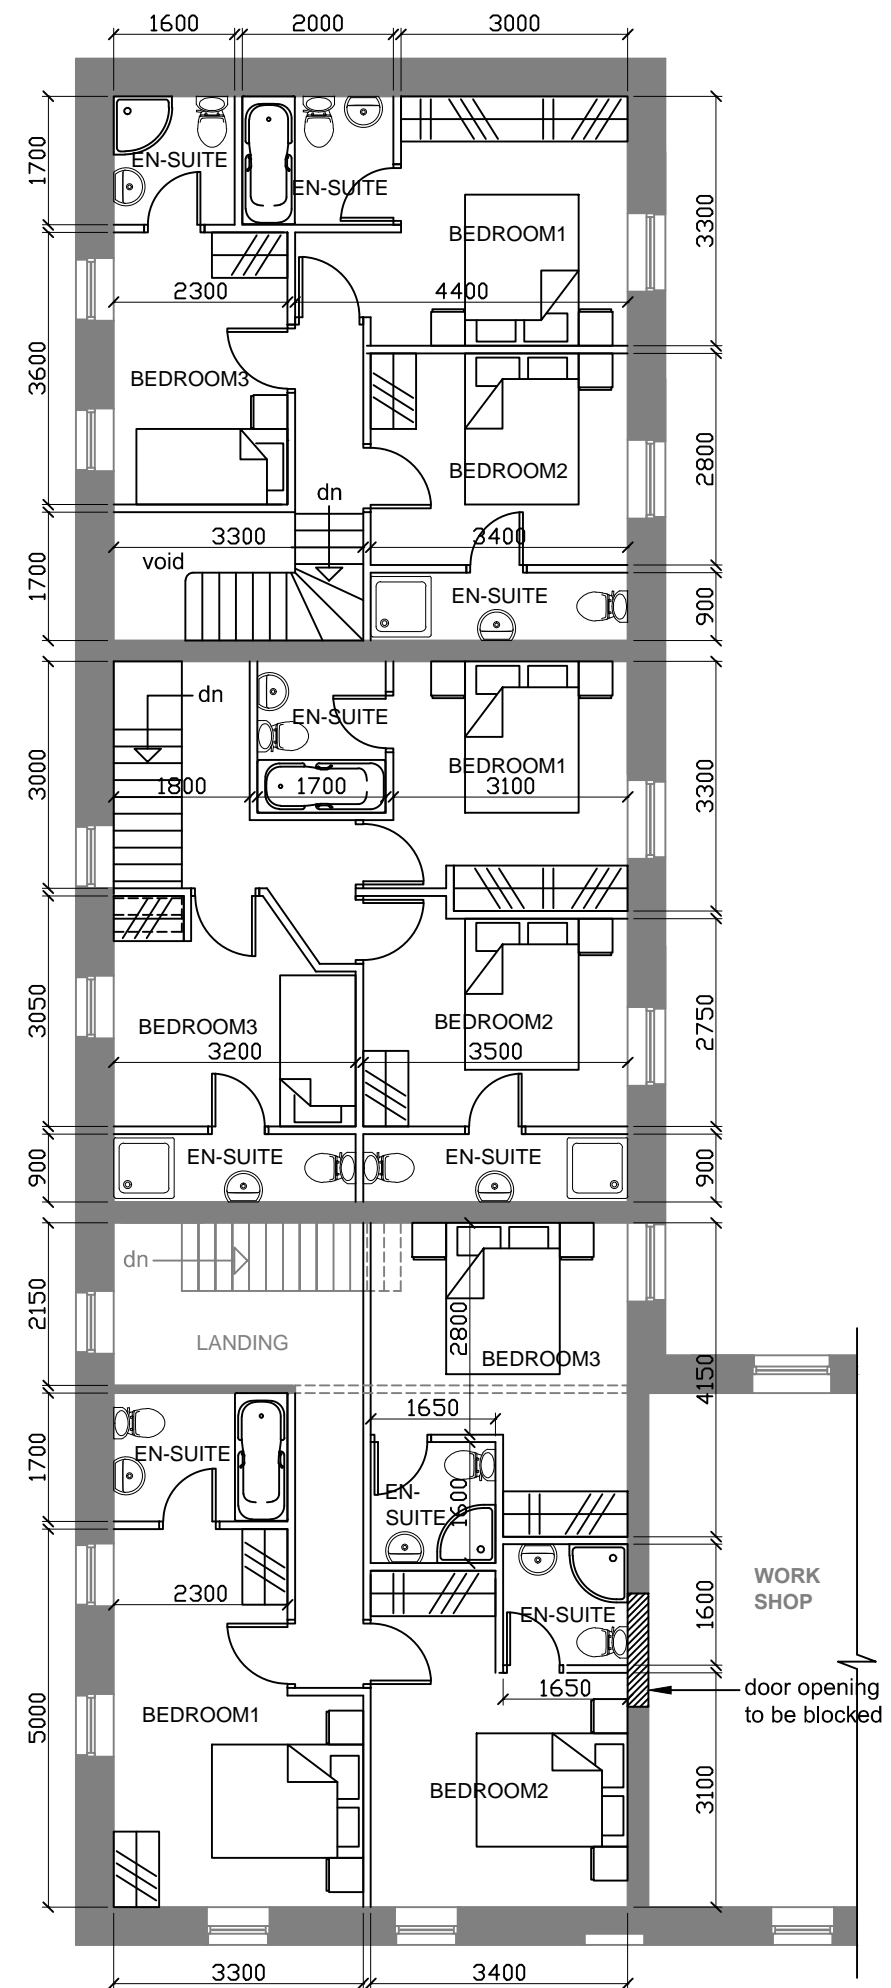

**PROPOSED PARTIAL FIRST FLOOR PLAN**

Notes:  
 DO NOT SCALE. All dimensions must be checked on site and not scaled from drawing.  
 1. Drawing for Building and Planning purposes only not working drawing.  
 2. All work to comply with Building Regulations 1985.  
 3. All walls to have dpc min 150mm above ground level.  
 4. External doors & windows to have dpc to heads jambs & cills.

*Dales Design Ltd.*

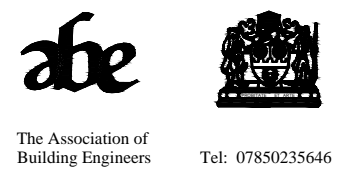

Client:  
 Mr & Mrs D Lampkin

Job title:  
 C.O.U. garages to holiday accommodations  
 Mill House  
 Bell Busk  
 Skipton  
 North Yorkshire

Drawing title:  
**PROPOSED PLANS**  
 Scale: 1:100 Date: May 2023 Drawn:

DRAWING NO. 04