




**FIRST FLOOR PLAN**  
Scale 1/50

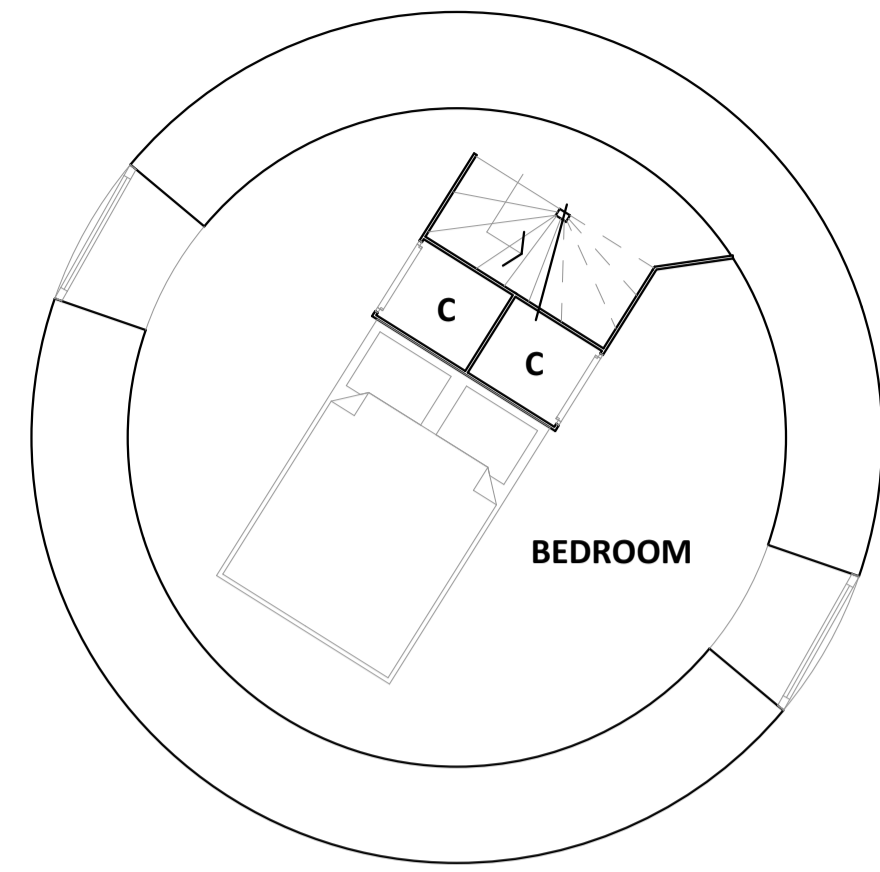


**SECOND FLOOR PLAN**  
Scale 1/50

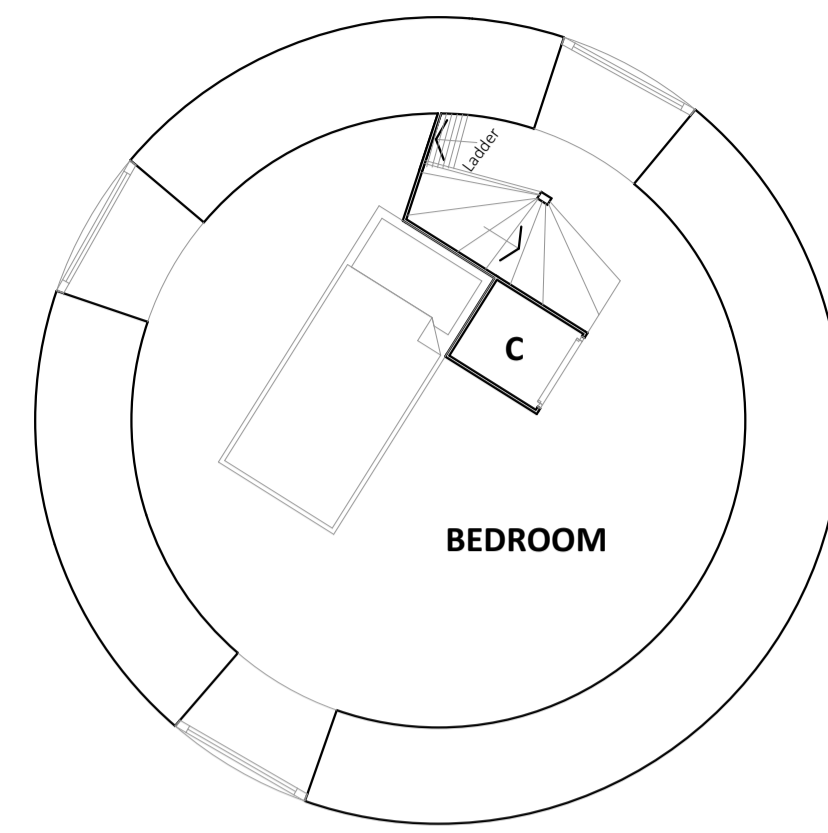


**THIRD FLOOR PLAN**  
Scale 1/50

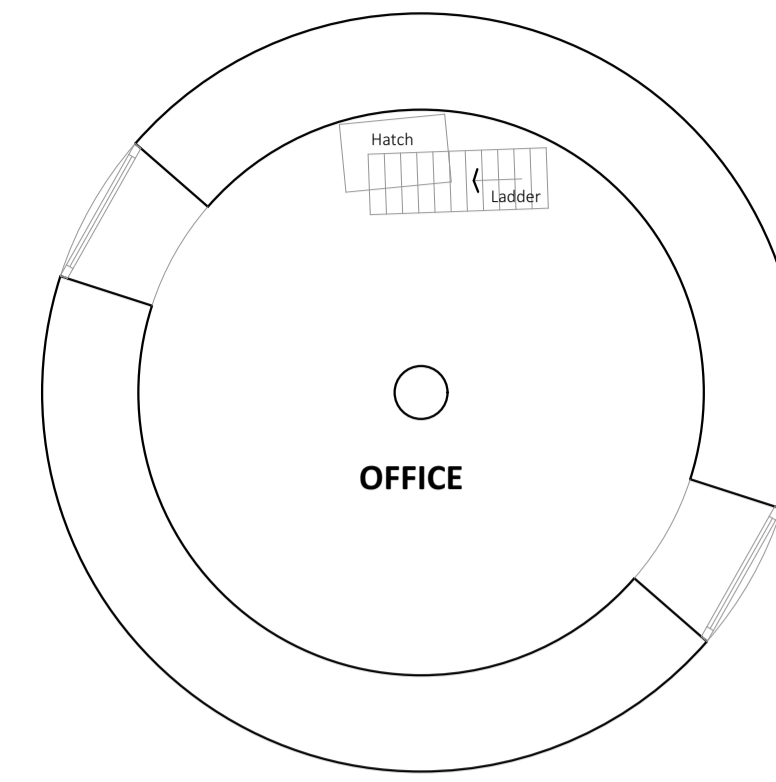

**FOURTH FLOOR PLAN**  
Scale 1/50

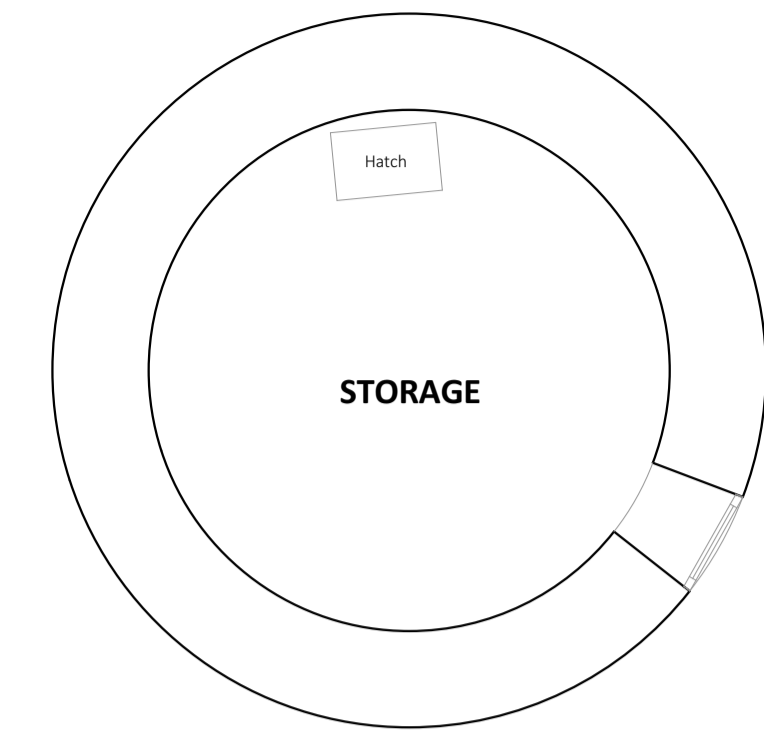


**FIFTH FLOOR PLAN**  
Scale 1/50

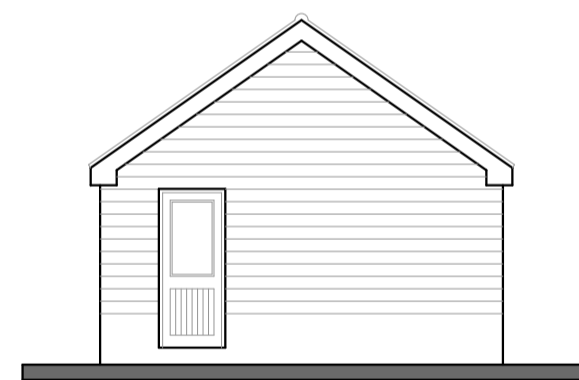

**SOUTH - WEST ELEVATION**  
Music Studio  
Scale 1/100




**NORTH - EAST ELEVATION**  
Scale 1/100

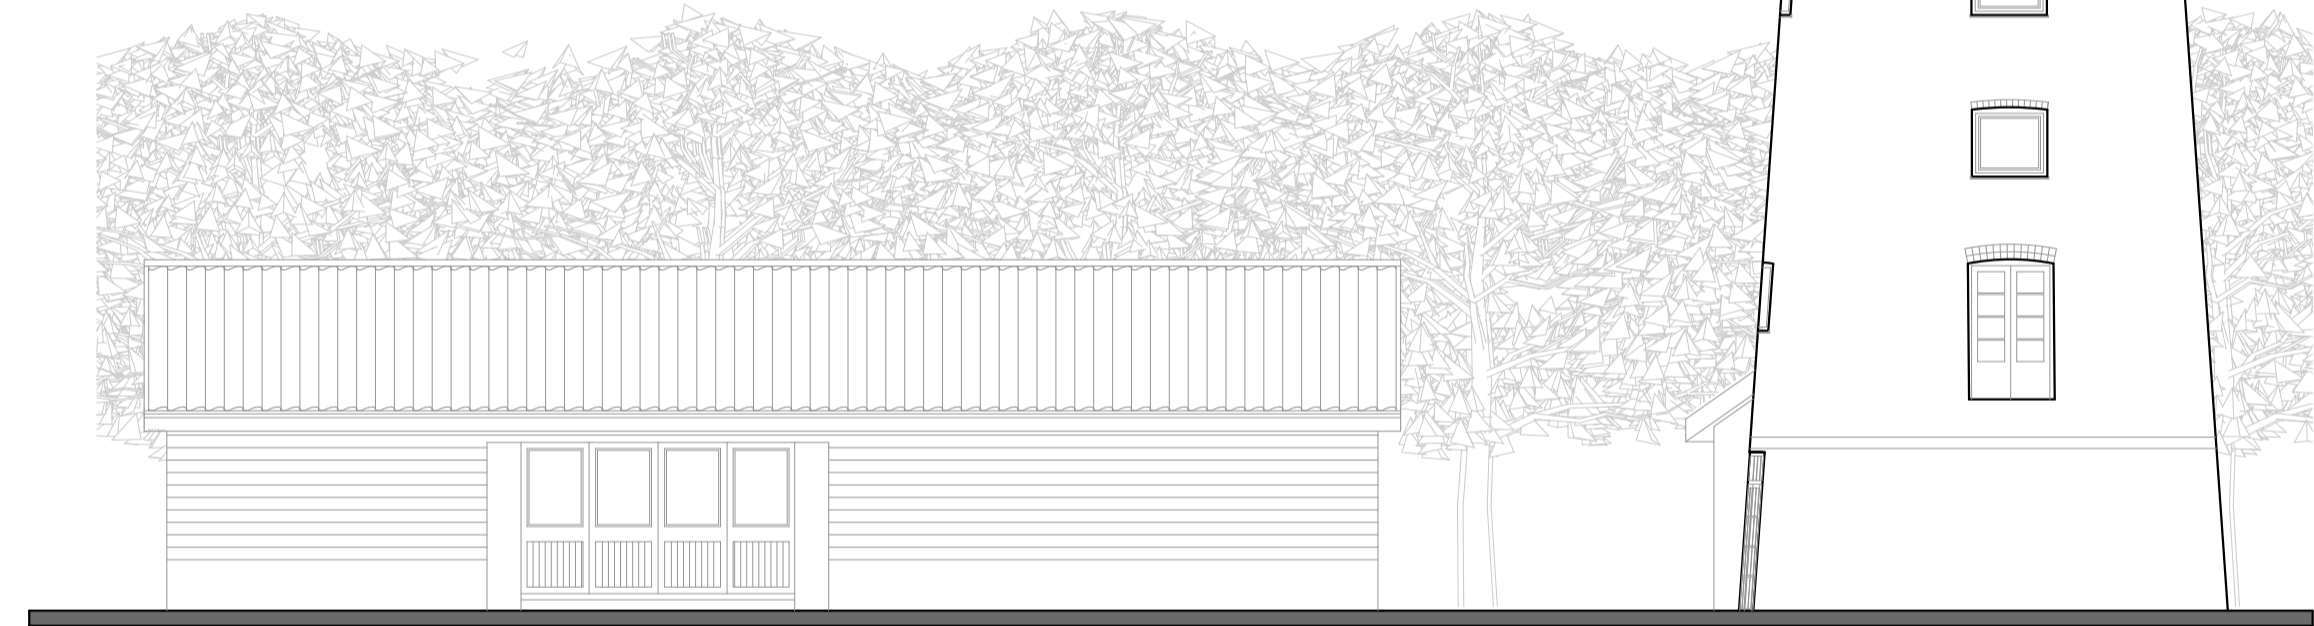


**NORTH - WEST ELEVATION**  
Scale 1/100



**SOUTH - WEST ELEVATION**  
Scale 1/100

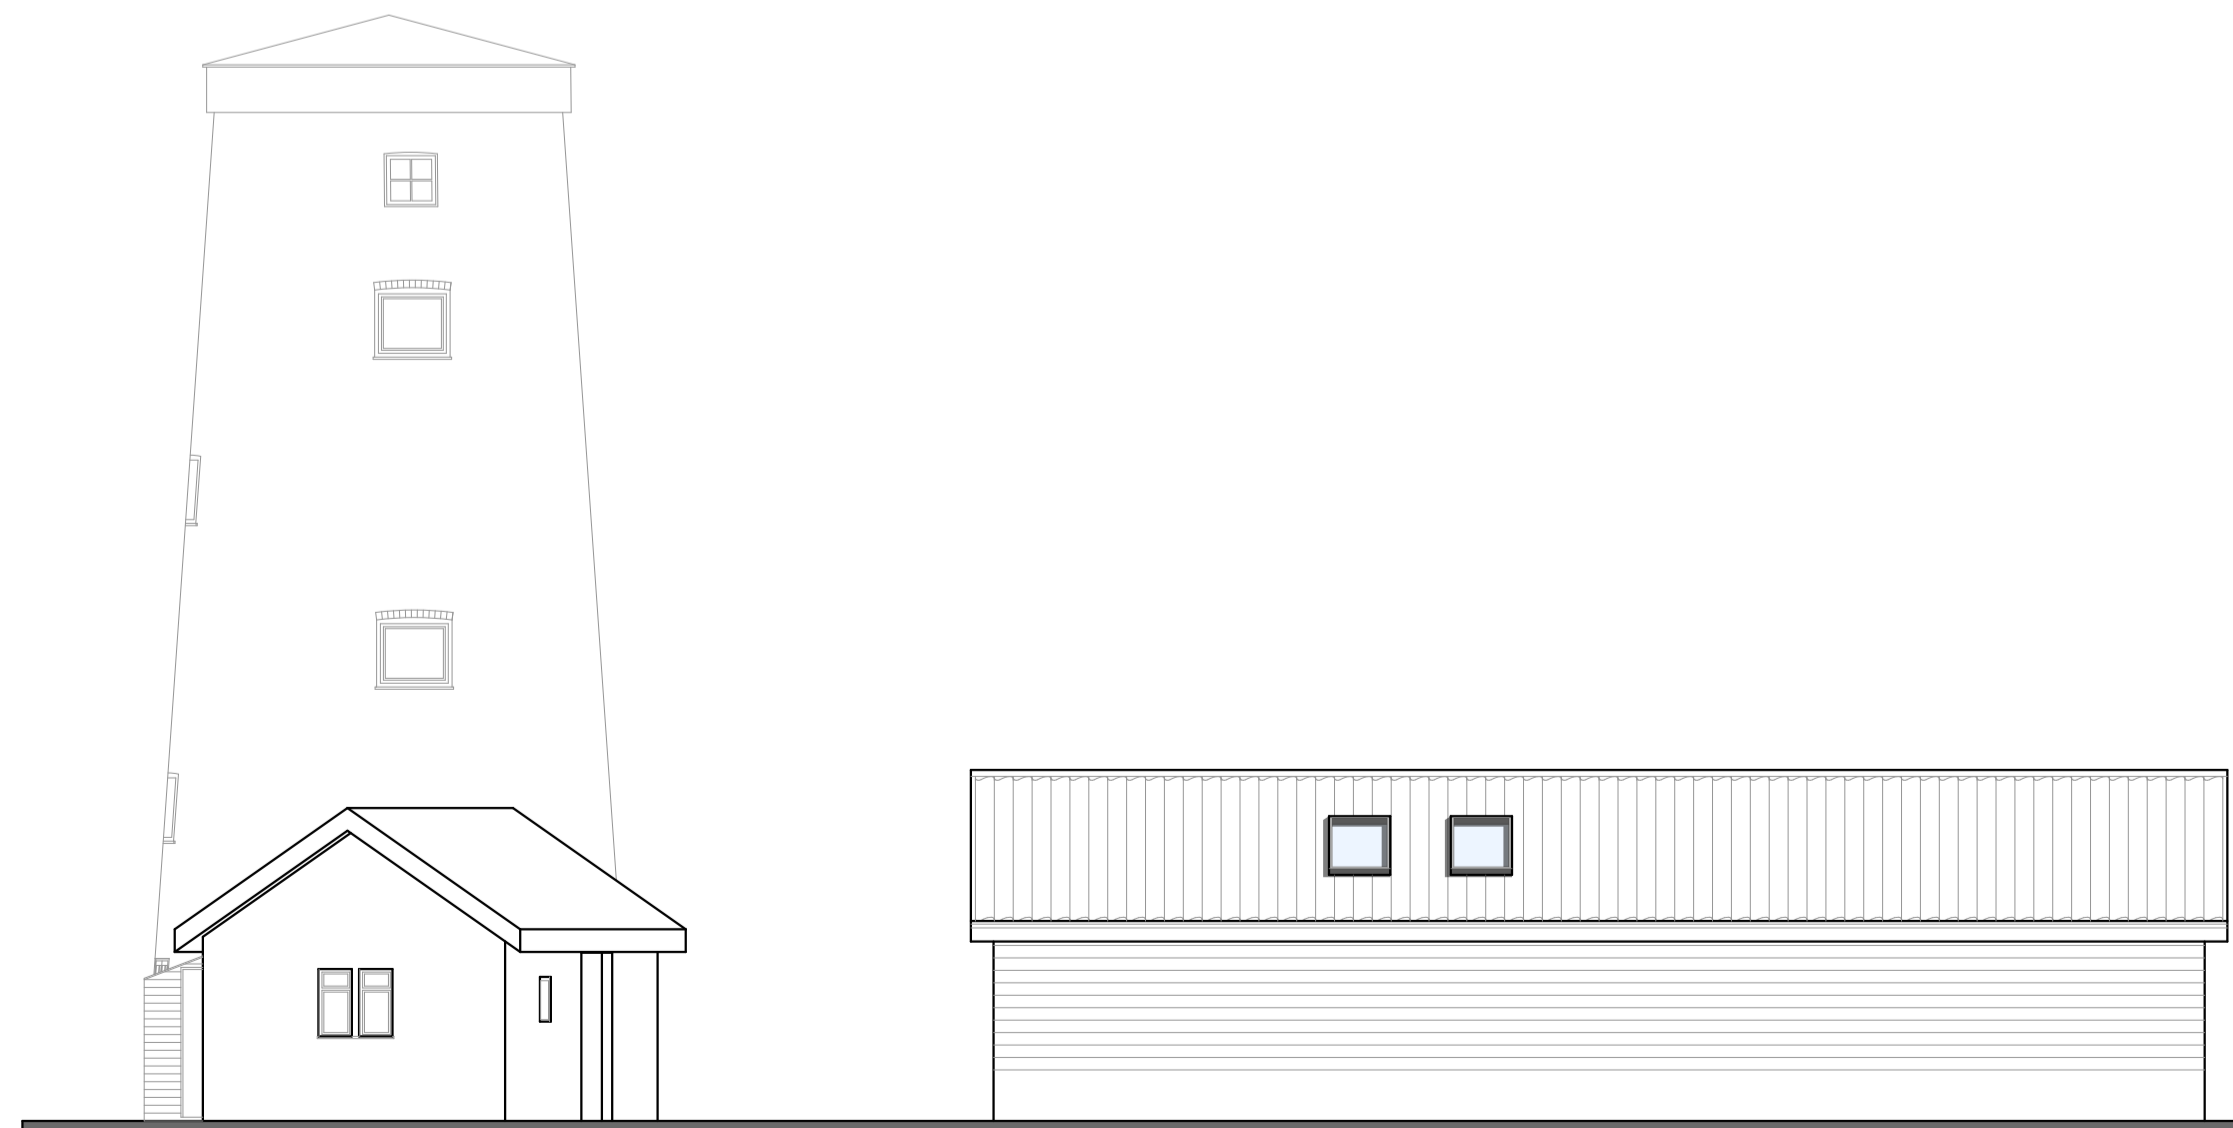

**SOUTH - EAST ELEVATION**  
Scale 1/100

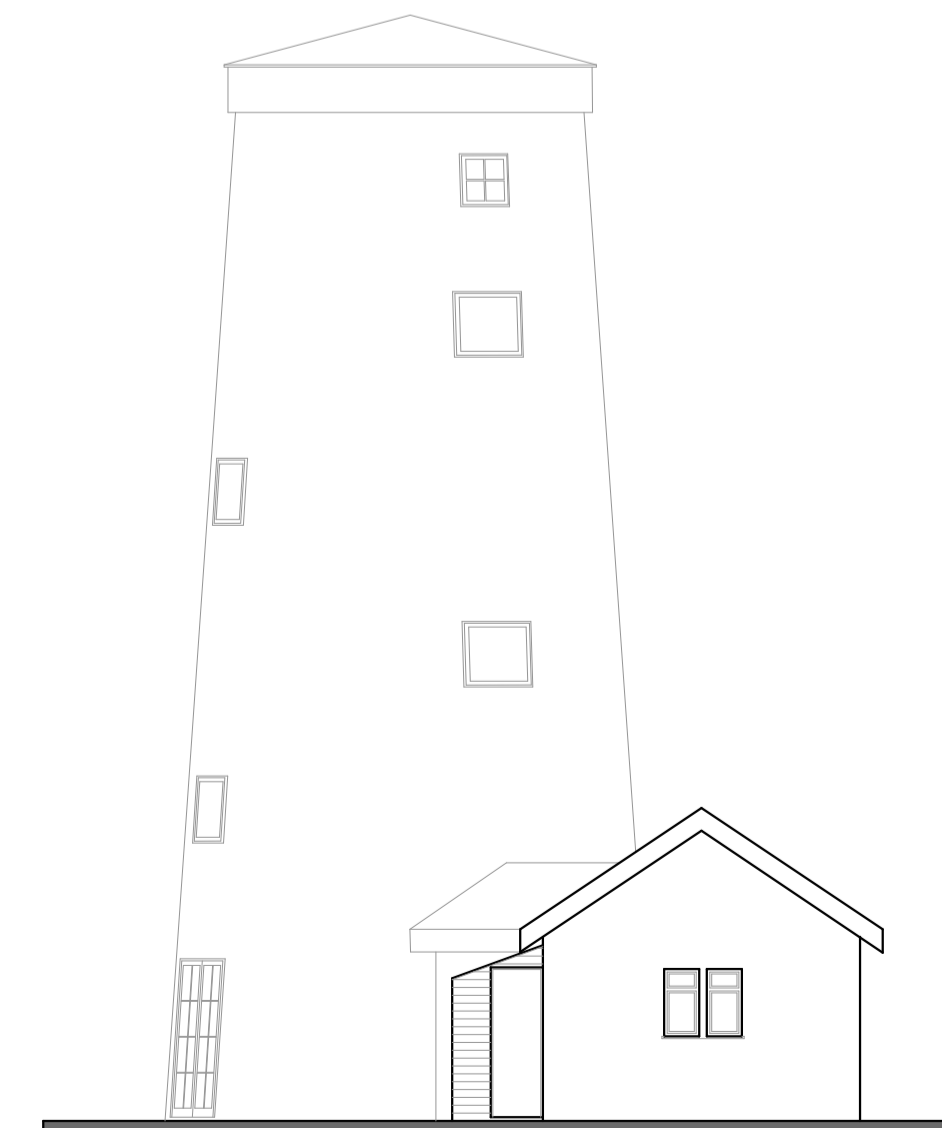

**SOUTH - EAST ELEVATION**  
Windmill Extension  
Scale 1/100

Amendments:      Date:      Rev:

## SMG ARCHITECTS



Willow House, 9 Willow Lane  
Norwich,  
Norfolk,  
NR2 1EU  
www.smg-architects.co.uk  
info@smg-architects.co.uk  
01603 614422

All dimensions are to be checked on site and the Architect is to be notified of any discrepancies. Written dimensions are to be followed in preference to scaled dimensions. This drawing is copyright and may not be reproduced without the written consent of SMG Architects.

Job Title  
Extension and alterations at The Old Mill, Windmill Road,  
Meeting Hill, Worstead, NR28 9LT  
Client

Mr & Mrs Coleman

Dwg. Title

Planning Drawings- Scale as shown at A1

Job No.      Drawn by      Checked by

22.5038.093      RC      RC

Dwg. No.      Rev      Date

PLD1      PLD1      03/07/2023

