




FIRST FLOOR PLAN
Scale 1/50

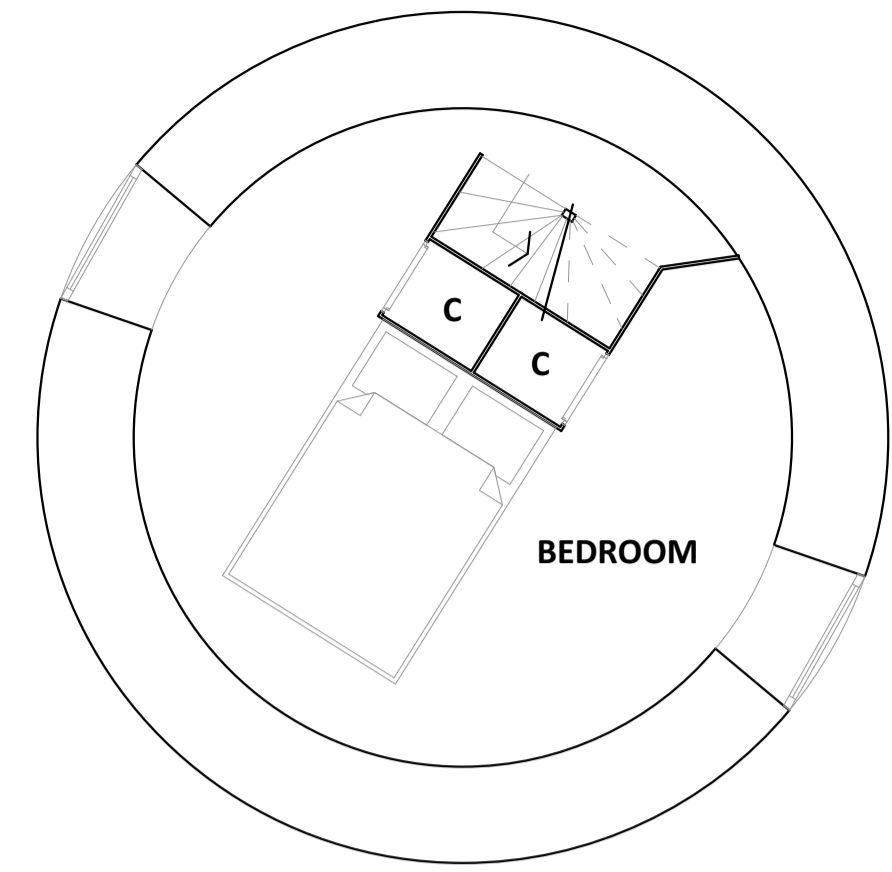


SECOND FLOOR PLAN
Scale 1/50

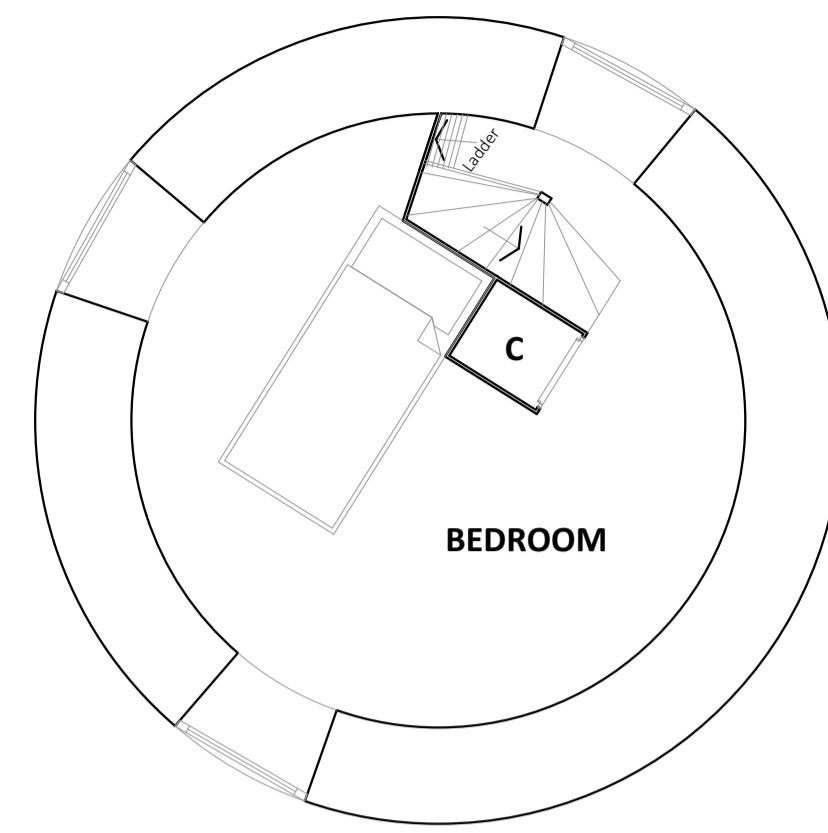

THIRD FLOOR PLAN
Scale 1/50

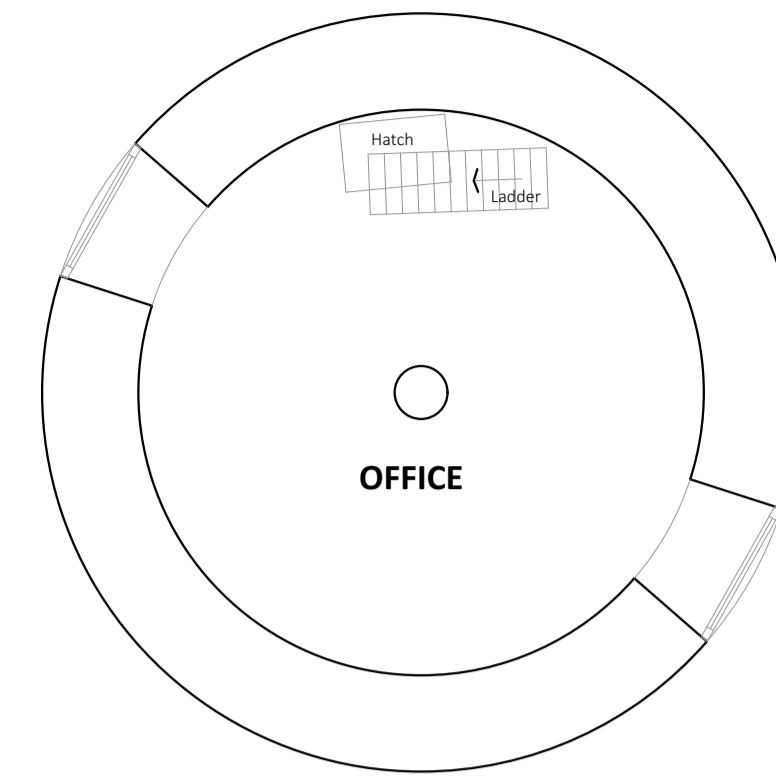

FOURTH FLOOR PLAN
Scale 1/50

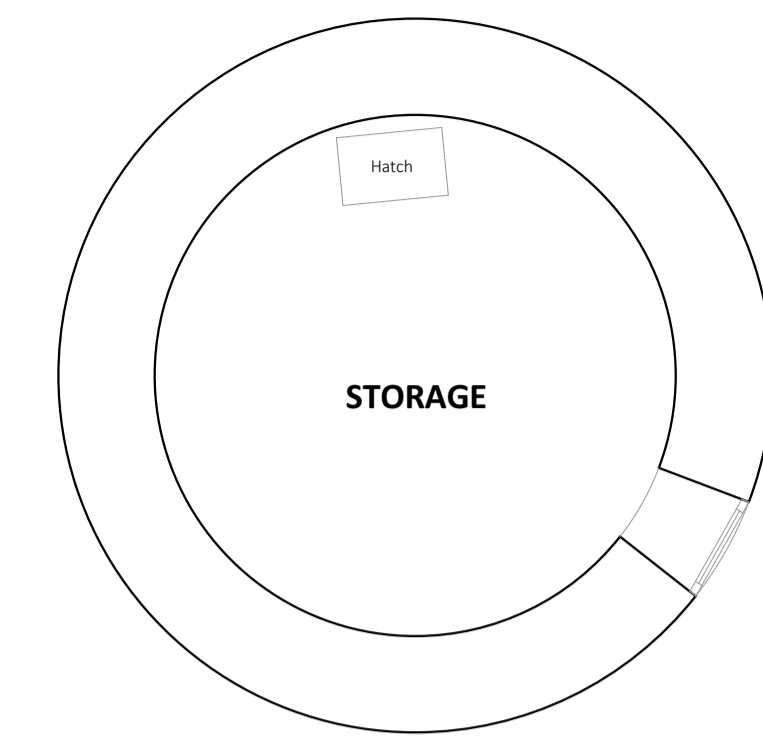


FIFTH FLOOR PLAN
Scale 1/50



SOUTH - WEST ELEVATION
Music Studio
Scale 1/100




NORTH - EAST ELEVATION
Scale 1/100

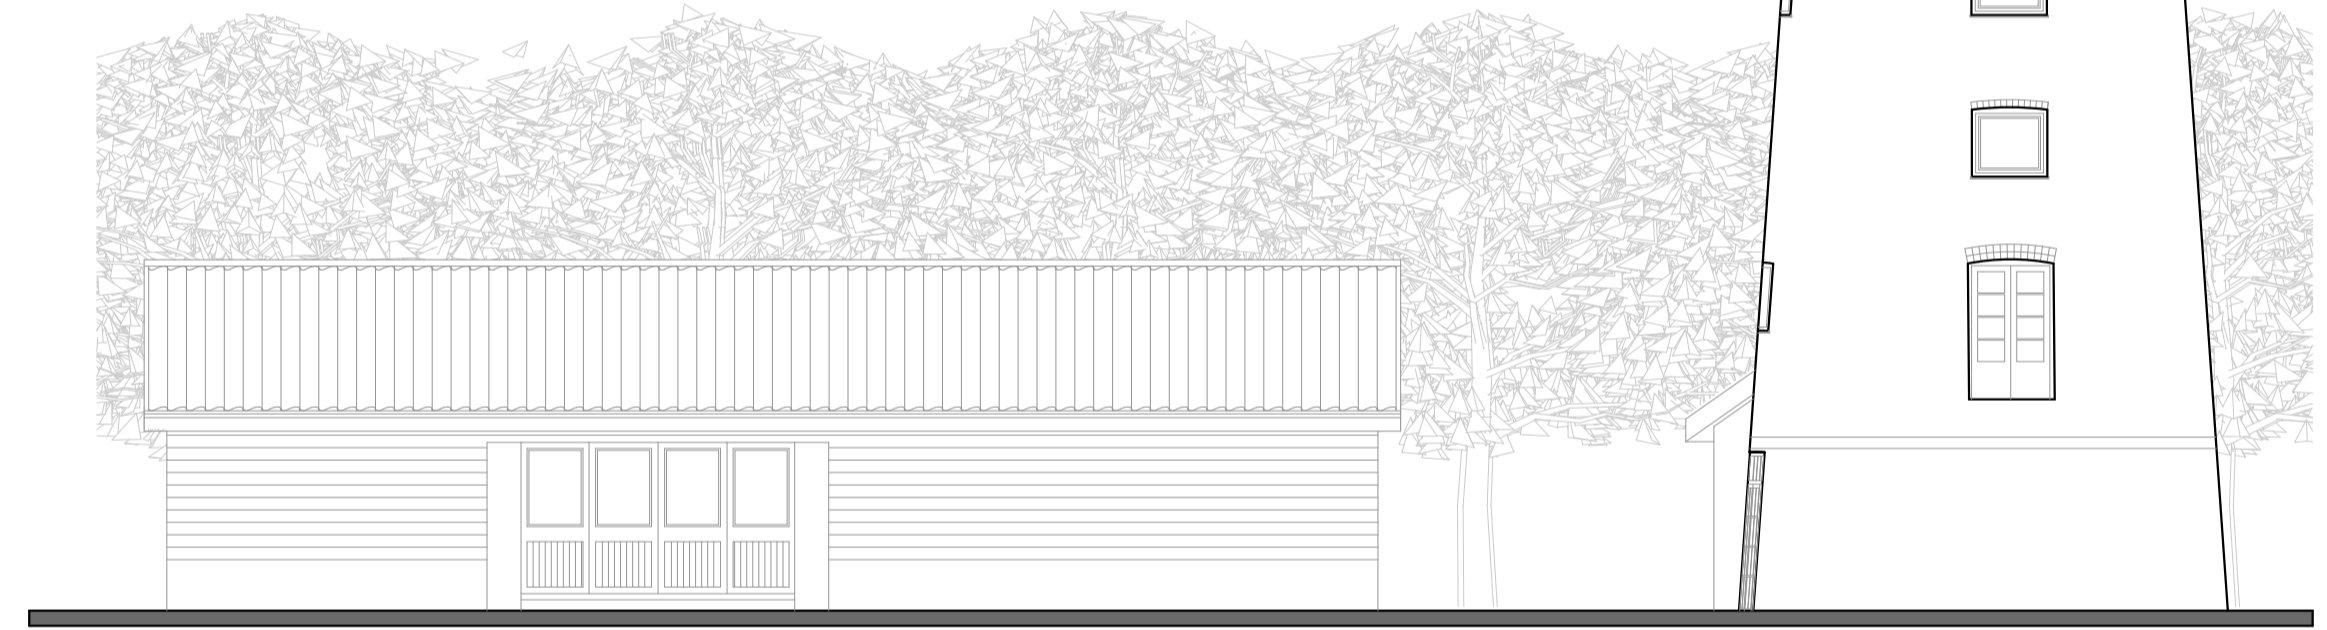


NORTH - WEST ELEVATION
Scale 1/100



SOUTH - WEST ELEVATION
Scale 1/100

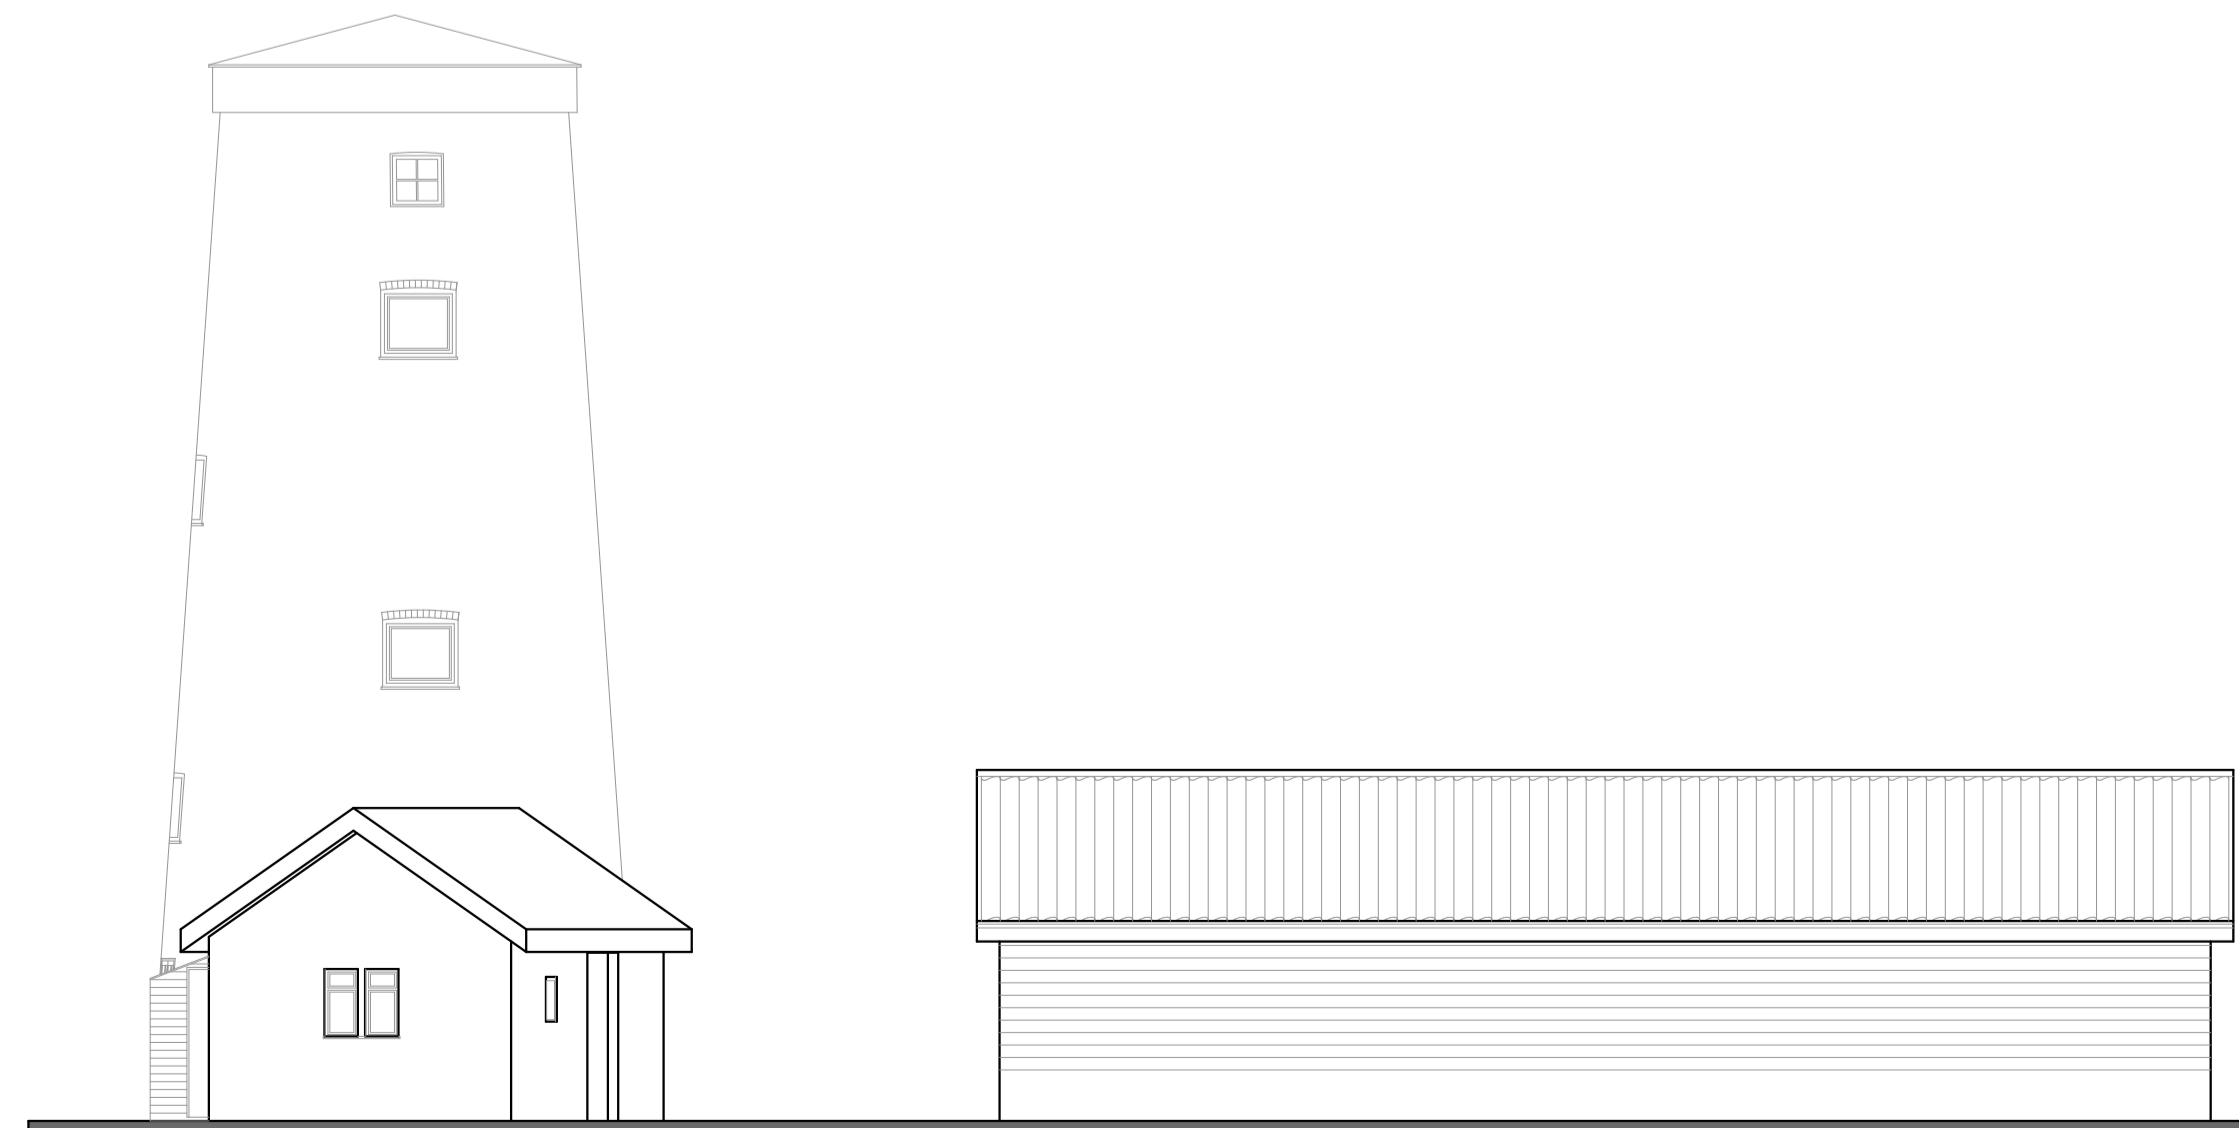

SOUTH - EAST ELEVATION
Scale 1/100

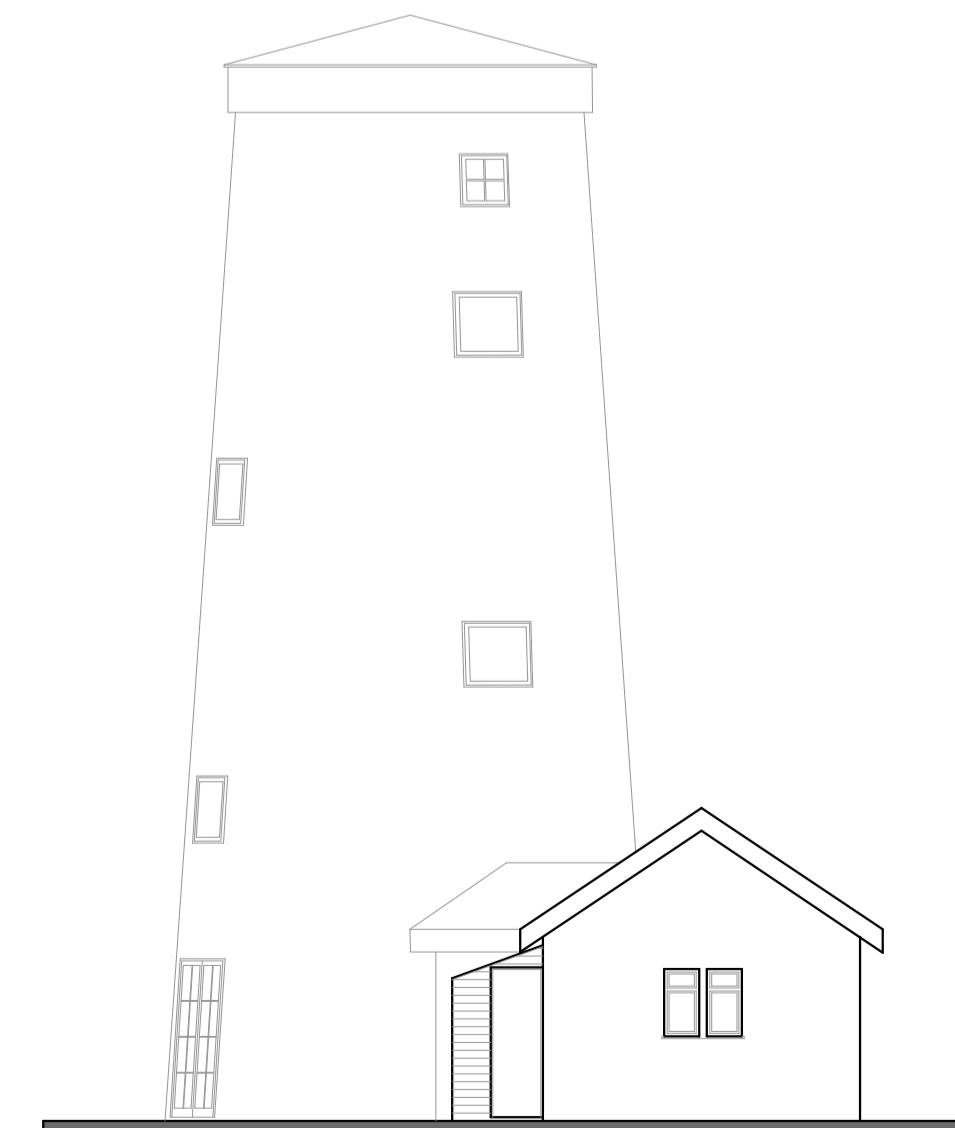

SOUTH - EAST ELEVATION
Windmill Extension
Scale 1/100

Amendments: Elevation added	Date: 19.01.2023	Rev: A
--------------------------------	---------------------	-----------

SMG ARCHITECTS



Willow House, 9 Willow Lane
Norwich,
Norfolk
NR2 1EU

www.smg-architects.co.uk
info@smg-architects.co.uk
01603 614422

All dimensions are to be checked on site and the Architect is to be notified of any discrepancies. Written dimensions are to be followed in preference to scaled dimensions. This drawing is copyright and may not be reproduced without the written consent of SMG Architects.

Job Title
Extension and alterations at The Old Mill, Windmill Road,
Meeting Hill, Worstead, NR28 9LT
Client

Mr & Mrs Coleman

Dwg. Title

Existing Drawings- Scale as shown at A1

Job No. Drawn by Checked by

22.5038.093 RC

Dwg. No. Rev Date

EX02 A 04/10/2022

