




No.9  
**SOUTH ELEVATION**  
 FRONT

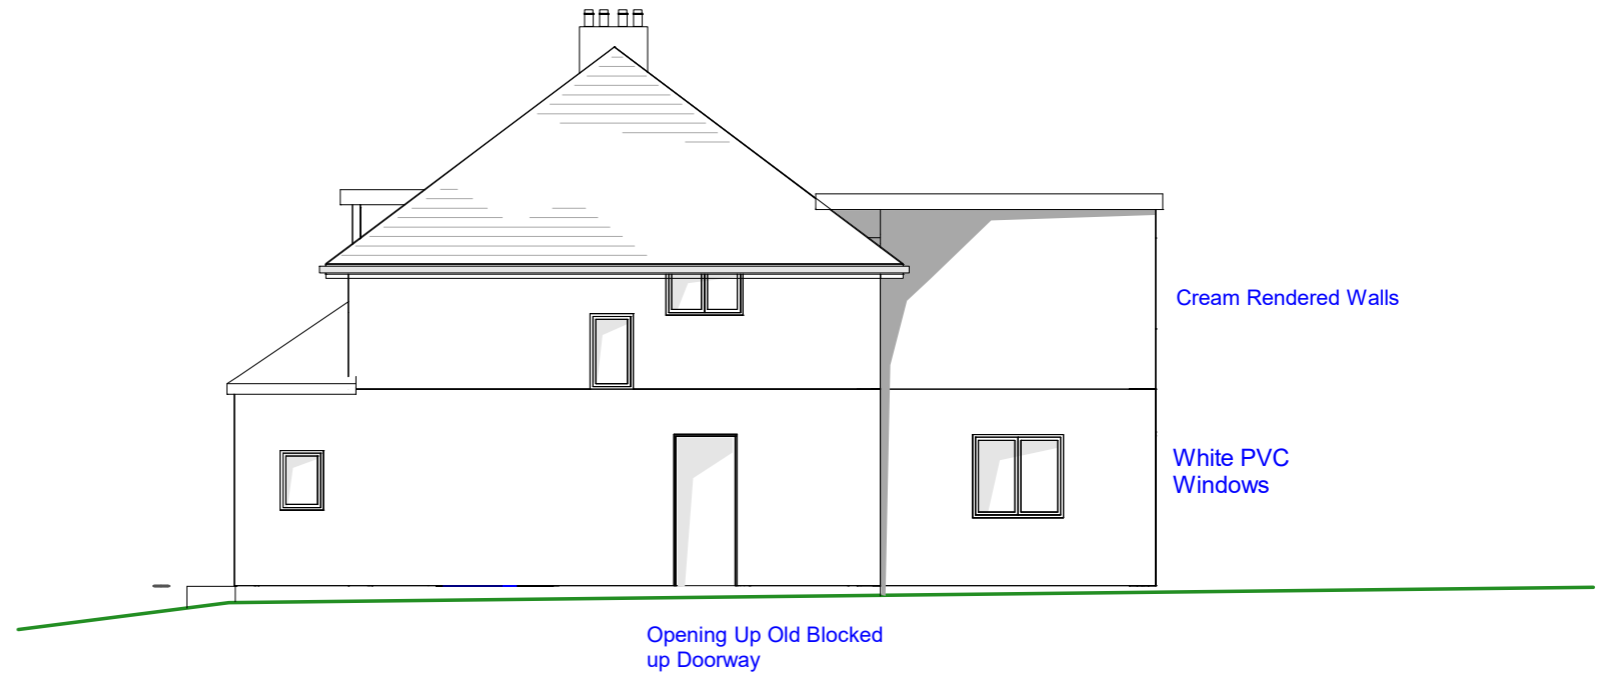

**EAST ELEVATION**

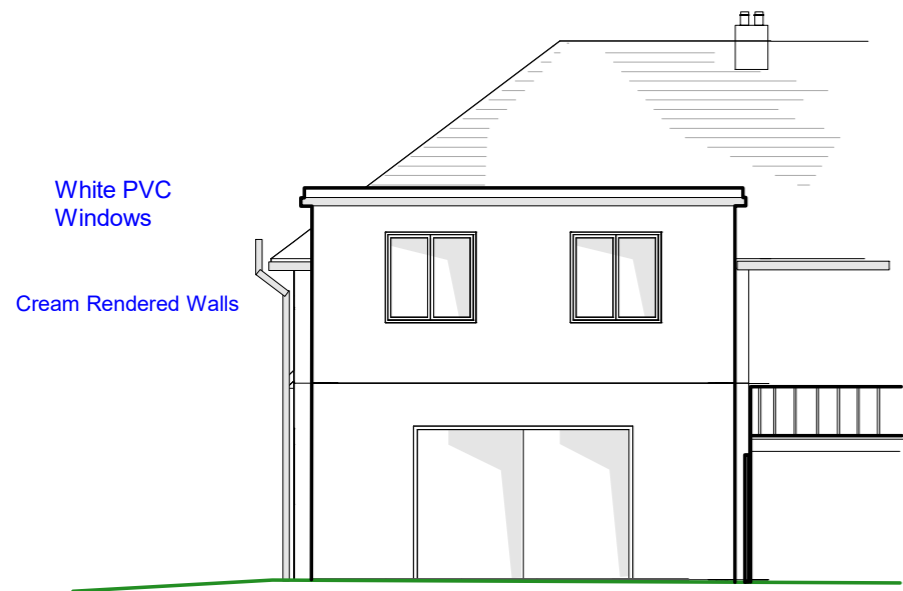

**NORTH ELEVATION**  
 REAR

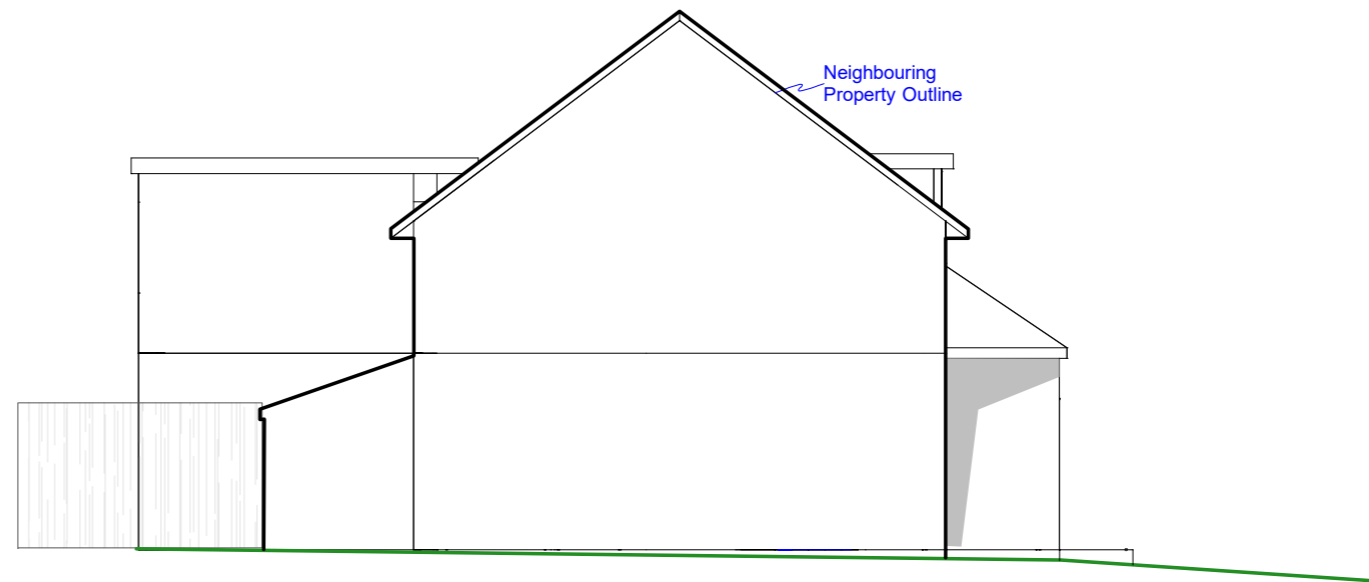

**WEST ELEVATION**

PARTIALLY OBSCURED BY  
 NEIGHBOURING PROPERTY



<b>BoADesigns</b> LLP Design Planning Consultancy	
C.S. Brunt BEng. March House Westwood Road Trowbridge Wiltshire BA14 9BR chris@boadesigns.co.uk 07976 672284 01225 753558	
Location <b>9 PARSONAGE CLOSE          WINFORD          BRISTOL          BS40 8DQ</b>	
Drawing Title <b>PROPOSED          ELEVATIONS 01</b>	
<small>This drawing is copyright.          All dimensions must be checked on site.          Only figured dimensions are to be worked from.          Any discrepancies should be reported to          BoA Designs and the Project manager.</small>	
Date	<b>JULY 2023</b>
Scale	<b>1 : 100 @ A3</b>
Drawing Number	<b>PR. ELs. 01</b>