


Notes


Do not scale from this drawing.

All dimensions are to be checked prior to construction and any discrepancies are to be identified to the Architect.

Copyright reserved.

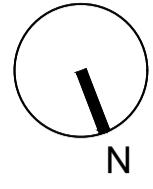

Downtakings

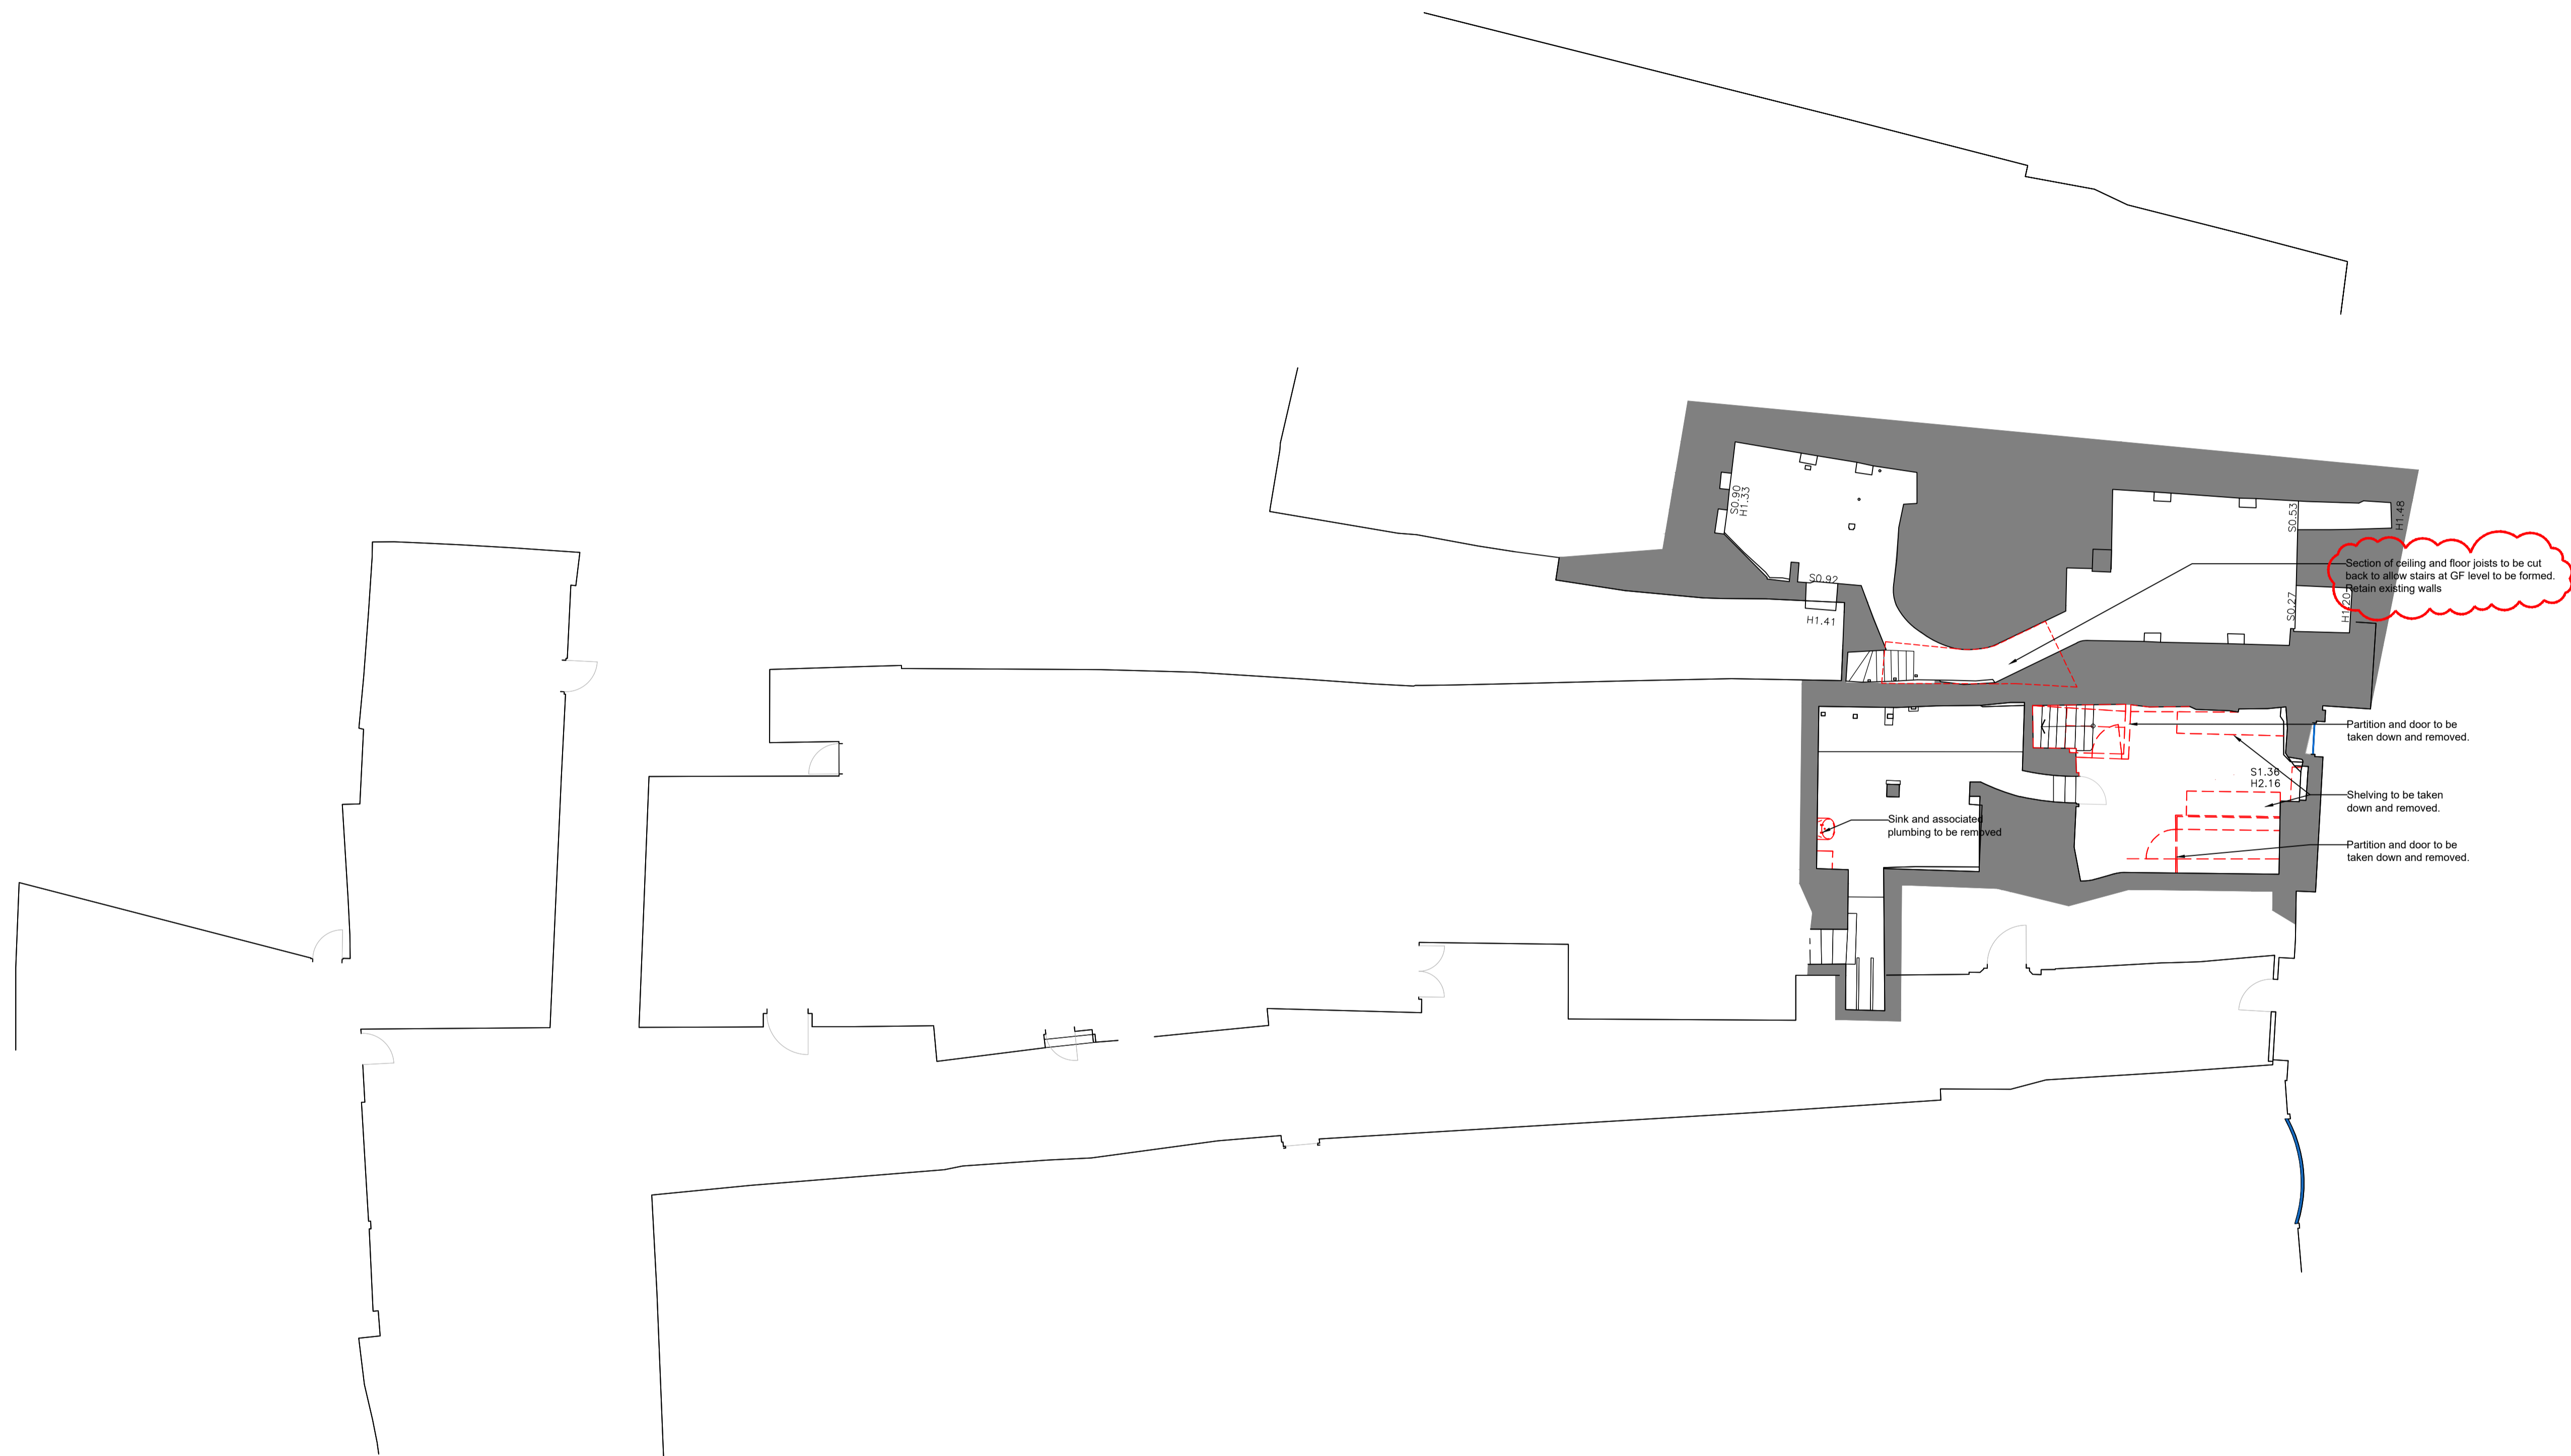

P03 16/02/23	revised planning	AG
P02 23/07/21	revised planning	AG
P01 02/03/21	Planning	KB

Revisions

Status

Planning

Client

Paton Developments

Project


The Bull at Burford
High Street, Burford,
Oxfordshire, OX18 4RG

Title

Proposed Downtakings
Basement Floor Plan

Scale	Size	Date	Drawn	Checked
1:100	A1	24/11/20	AG	DP

3DReid
www.3DReid.com
Architecture Interiors Masterplanning

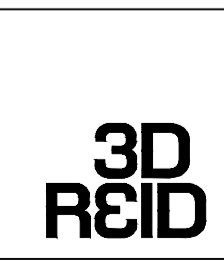

Drawing No. 200189-3DR-00-DR-A-D2011030 P03

