


Notes


Do not scale from this drawing.

All dimensions are to be checked prior to construction and any discrepancies are to be identified to the Architect.

Copyright reserved.

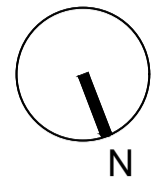

1	Proposed timber stud and plasterboard partitions to form new guest toilets and wine cellar.
2	Proposed toilet cubicles by specialist.
3	Proposed water and drainage for new toilet provision. Refer to MEP consultant info for details.
4	All walls in toilet area and lobby to be lined with plasterboard and skimmed.
5	landing for building connection above and access stair to wine cellar. Access only to front basement area.
6	Ceiling lowered to accommodate stair above between former post office and the bull restaurant levels.

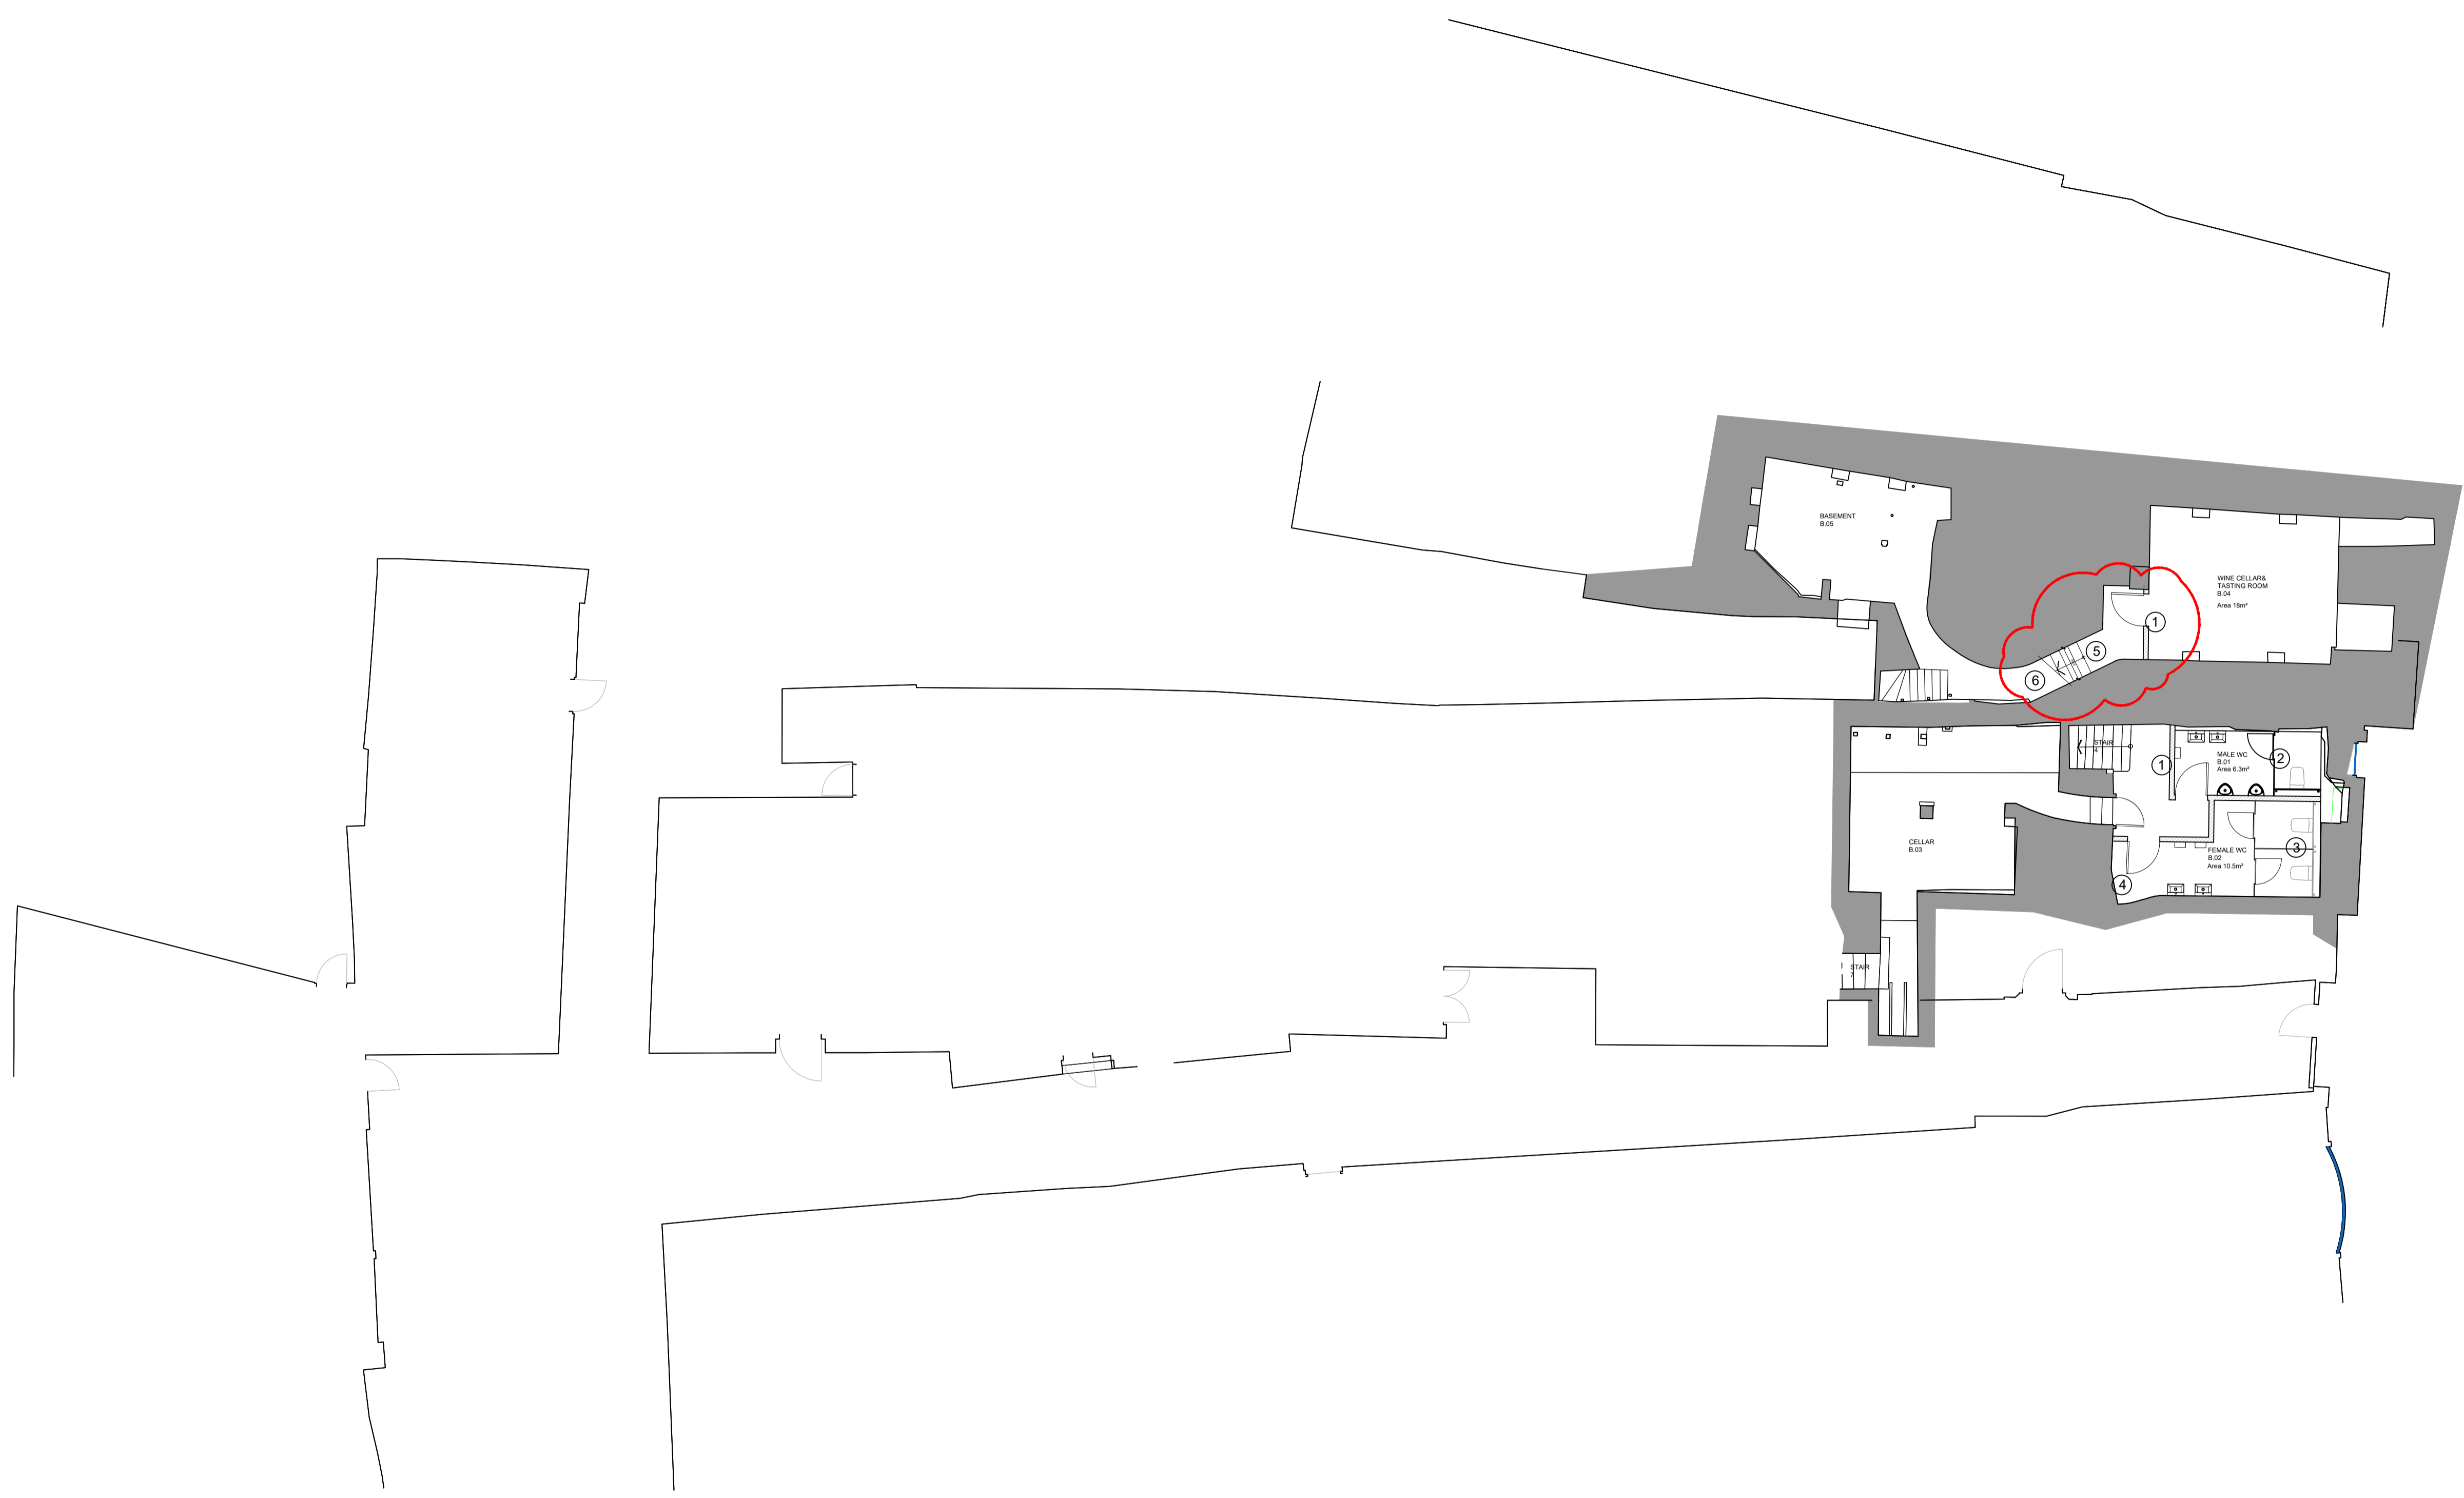

P03 16/02/23	revised planning	AG
P02 23/07/21	revised planning	AG
P01 xx/03/21	Planning	KB

Revisions

Status

Planning

Client

Paton Developments

Project

**The Bull at Burford
High Street, Burford,
Oxfordshire, OX18 4RG**

Title

**Proposed
Basement Floor Plan**

Scale	Size	Date	Drawn	Checked
1:100	A1	24/11/20	AG	DP

3DReid
www.3DReid.com
Architecture Interiors Masterplanning



Drawing No.	Rev.
200189-3DR-00-DR-D20-11020	P03

