


Room	Feature
Cellar B.1	B.1.1 Stairs
	B.1.2 Ladder
	B.1.3 Partition Walls
	B.1.4 Windows
	B.1.5 Ceiling
Cellar B.2	B.2.1 Floor
	B.2.2 Walls
	B.2.3 Windows
	B.2.4 Windows
	B.2.5 Stair
	B.2.6 Walls


Refer to **Heritage** Consultant report for detailed notes.

Notes

Do not scale from this drawing.
 All dimensions are to be checked prior to construction and any discrepancies are to be identified to the Architect.
 Copyright reserved.

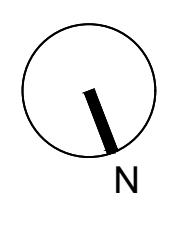

Downtakings

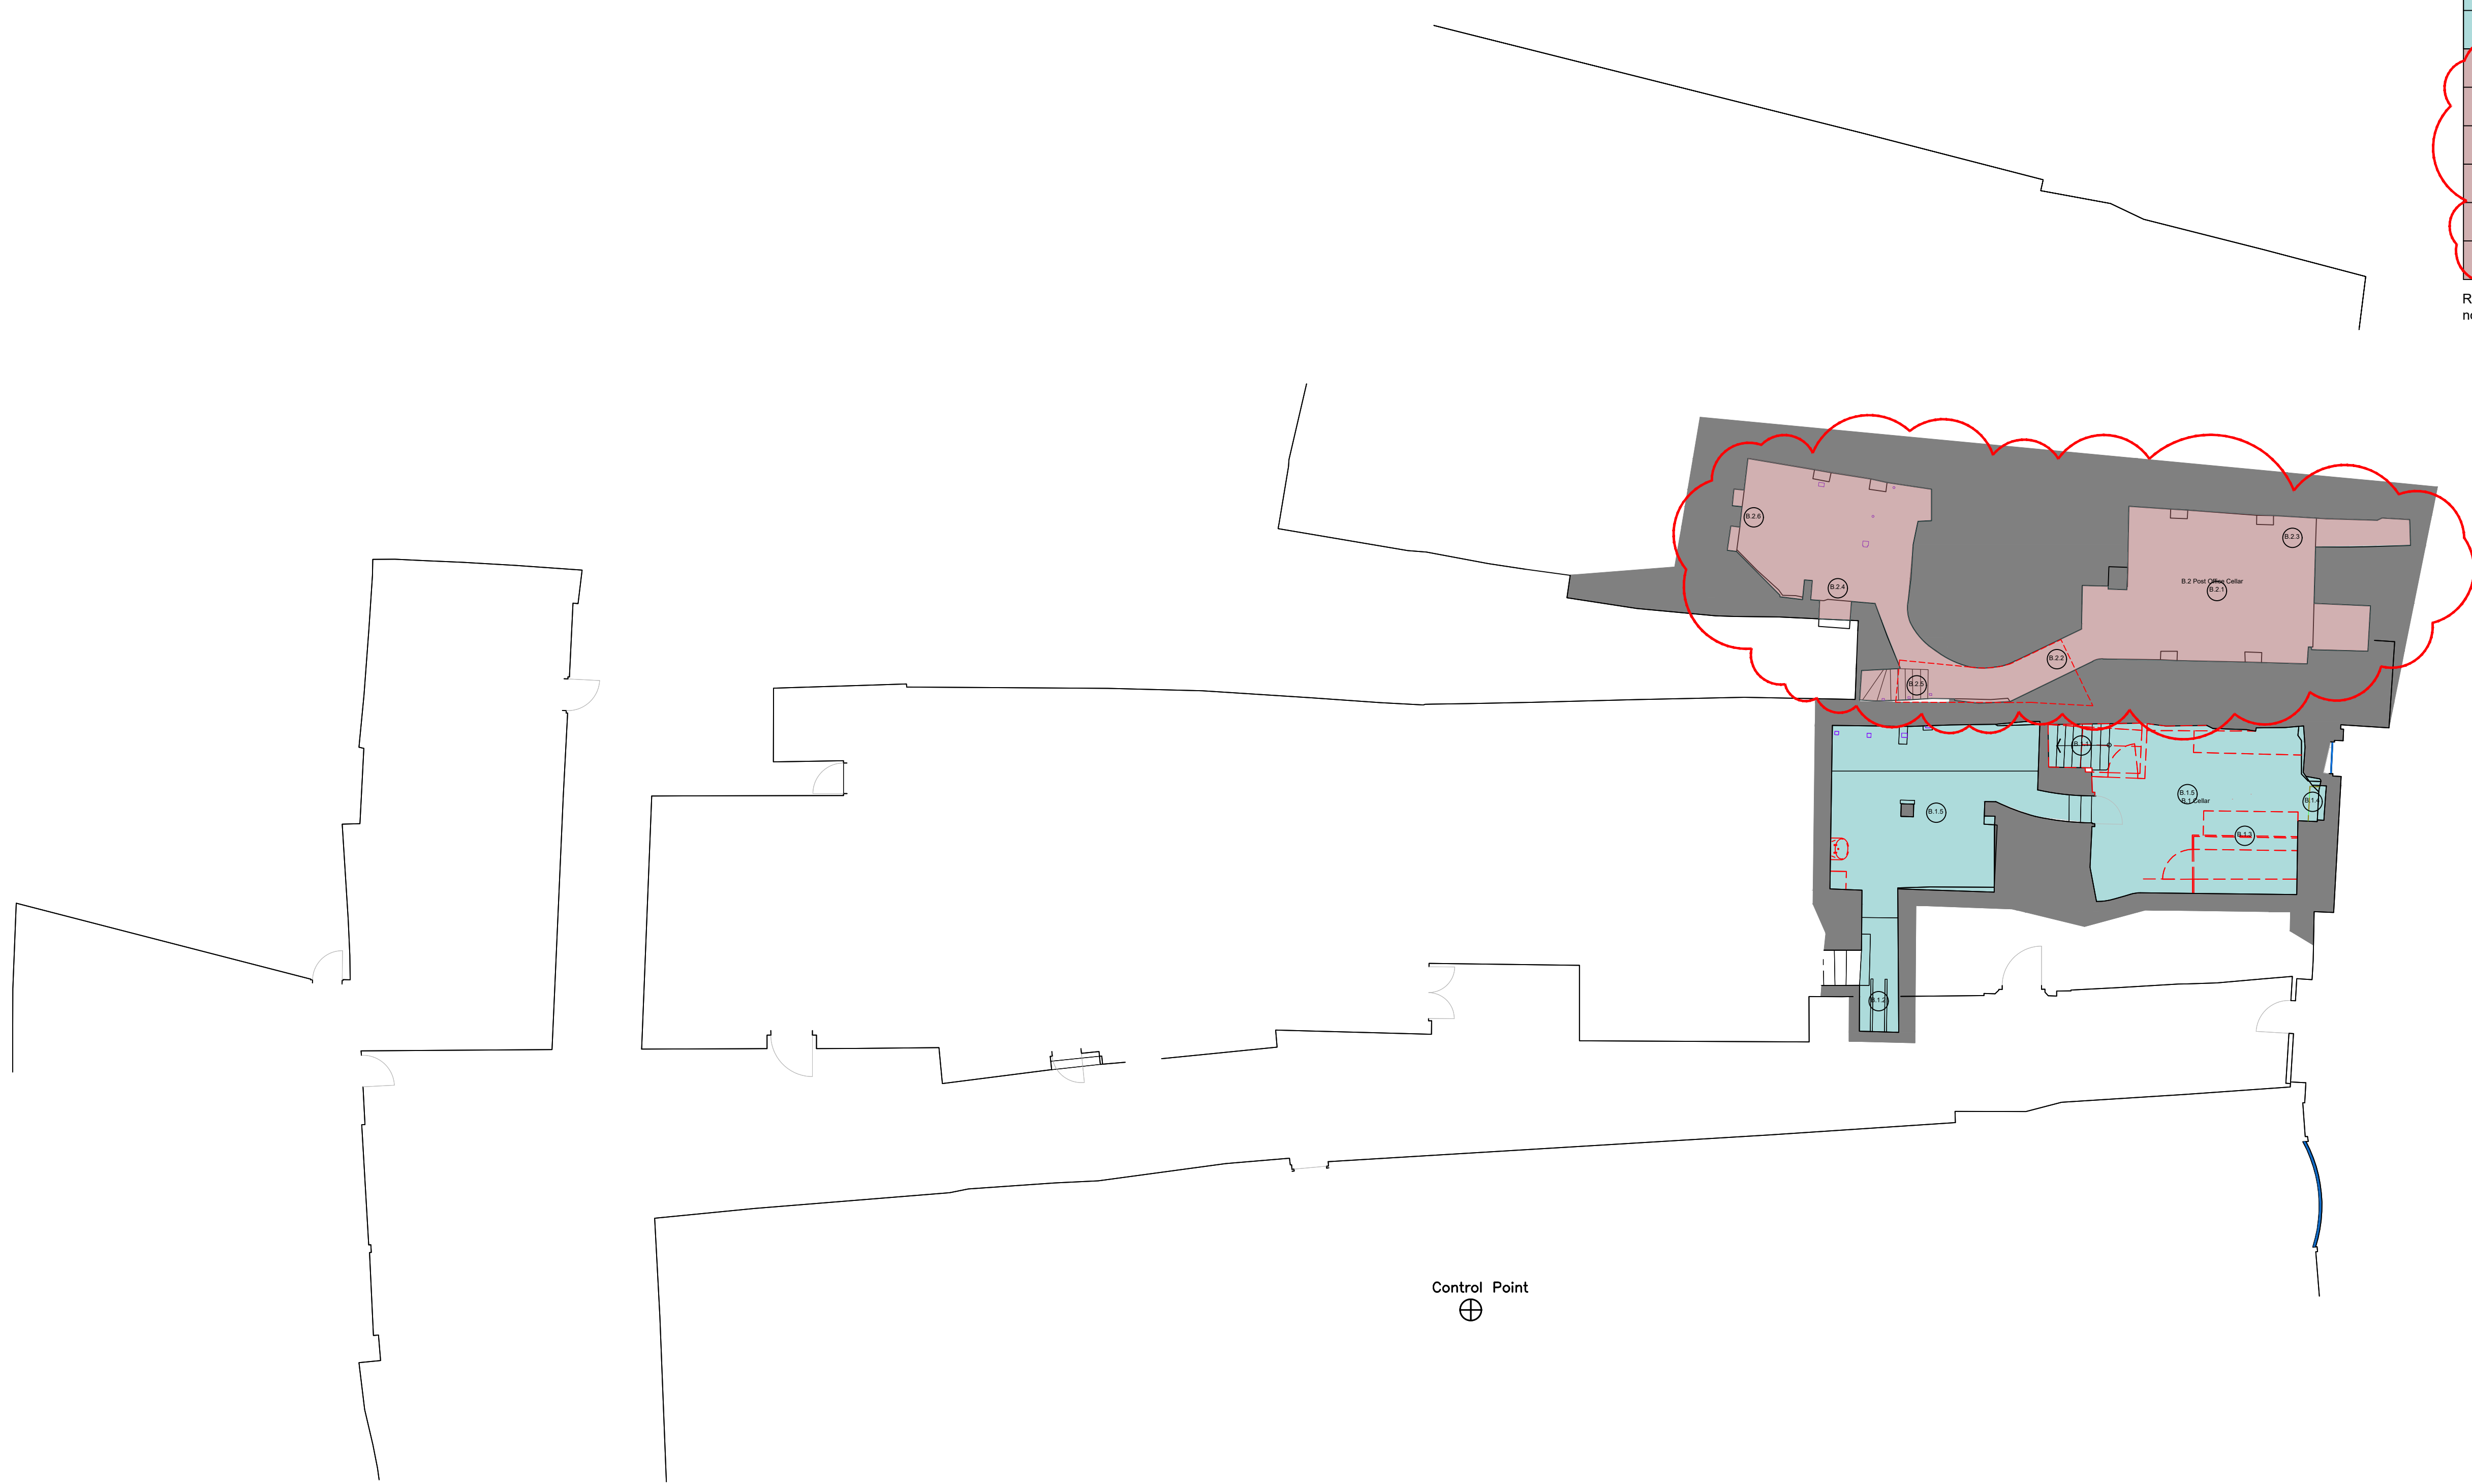

P03 16/02/23 revised planning AG
 P02 23/07/21 revised planning AG
 P01 04/05/21 First Issue KB

Revisions

Status

PLANNING

Client

Paton Developments

Project


**The Bull at Burford
 High Street, Burford,
 Oxfordshire, OX18 4RG**

Title

**Heritage Features
 Basement Floor Plan**

Scale	Size	Date	Drawn	Checked
1:100	A1	24/02/21	KB	DP

3DR Reid
 www.3DR Reid.com
 Architecture Interiors Masterplanning

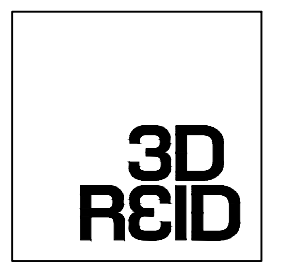

Drawing No. Rev.

200189-3DR-00-DR-D40-11040 P03

