



Notes:
 This drawing is to be read in conjunction with all other relevant drawings and all corresponding M&E, Structural Drawings and relevant Specifications.


DRAWING FOR PRELIMINARY PURPOSE ONLY. IT IS NOT INTENDED FOR SITE USE. DO NOT SCALE. USE WRITTEN DIMENSIONS ONLY

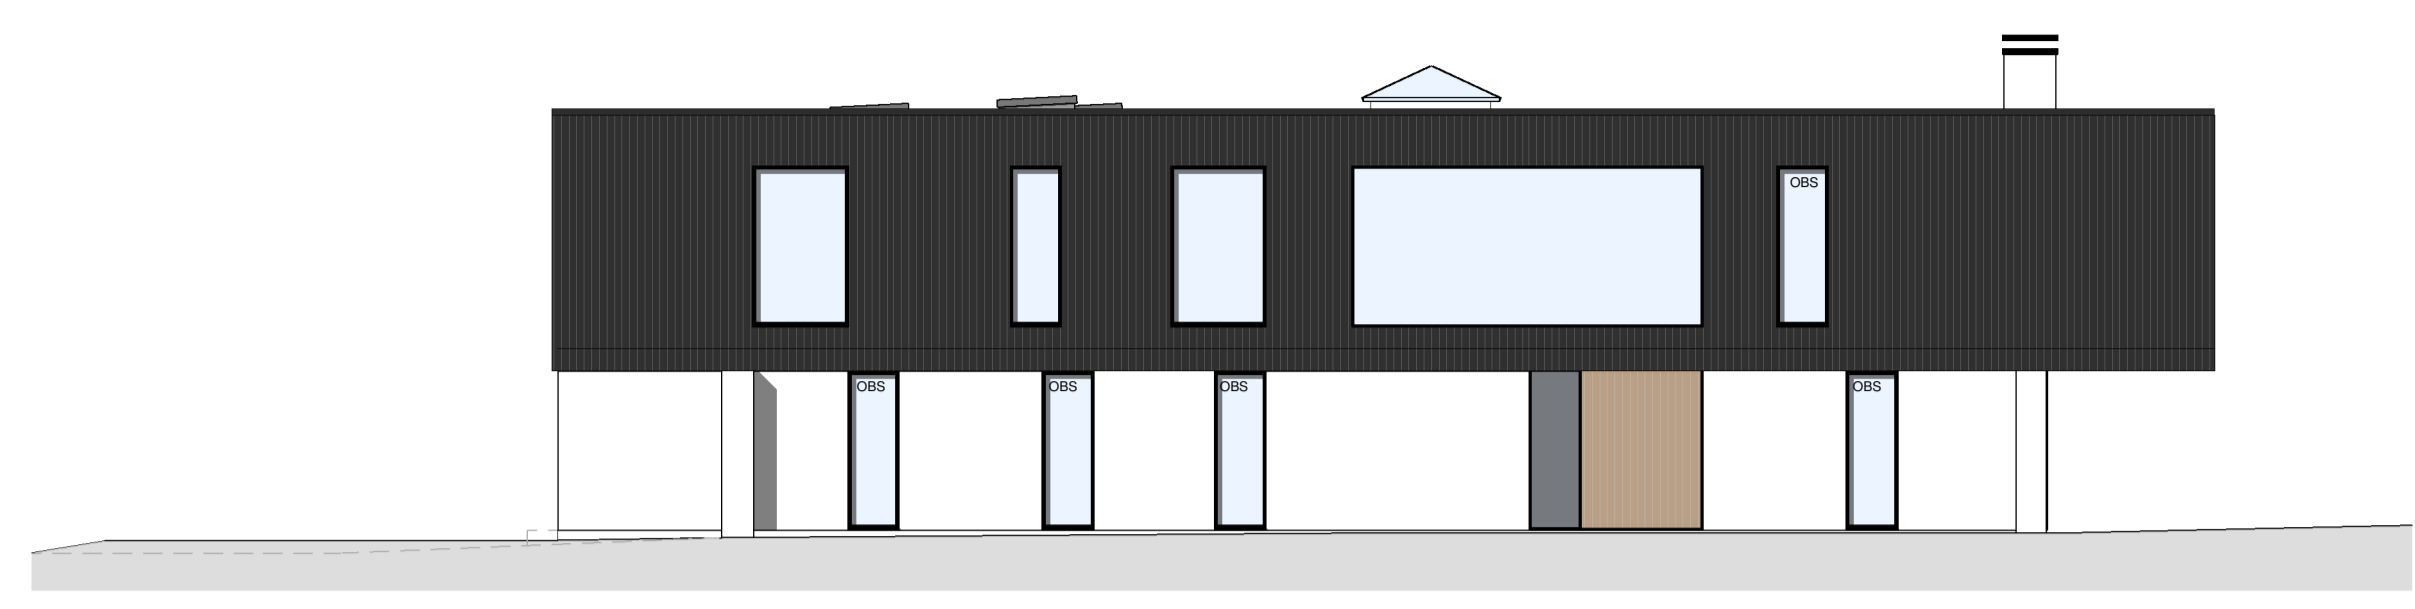


2 Proposed North Elevation
1 : 100

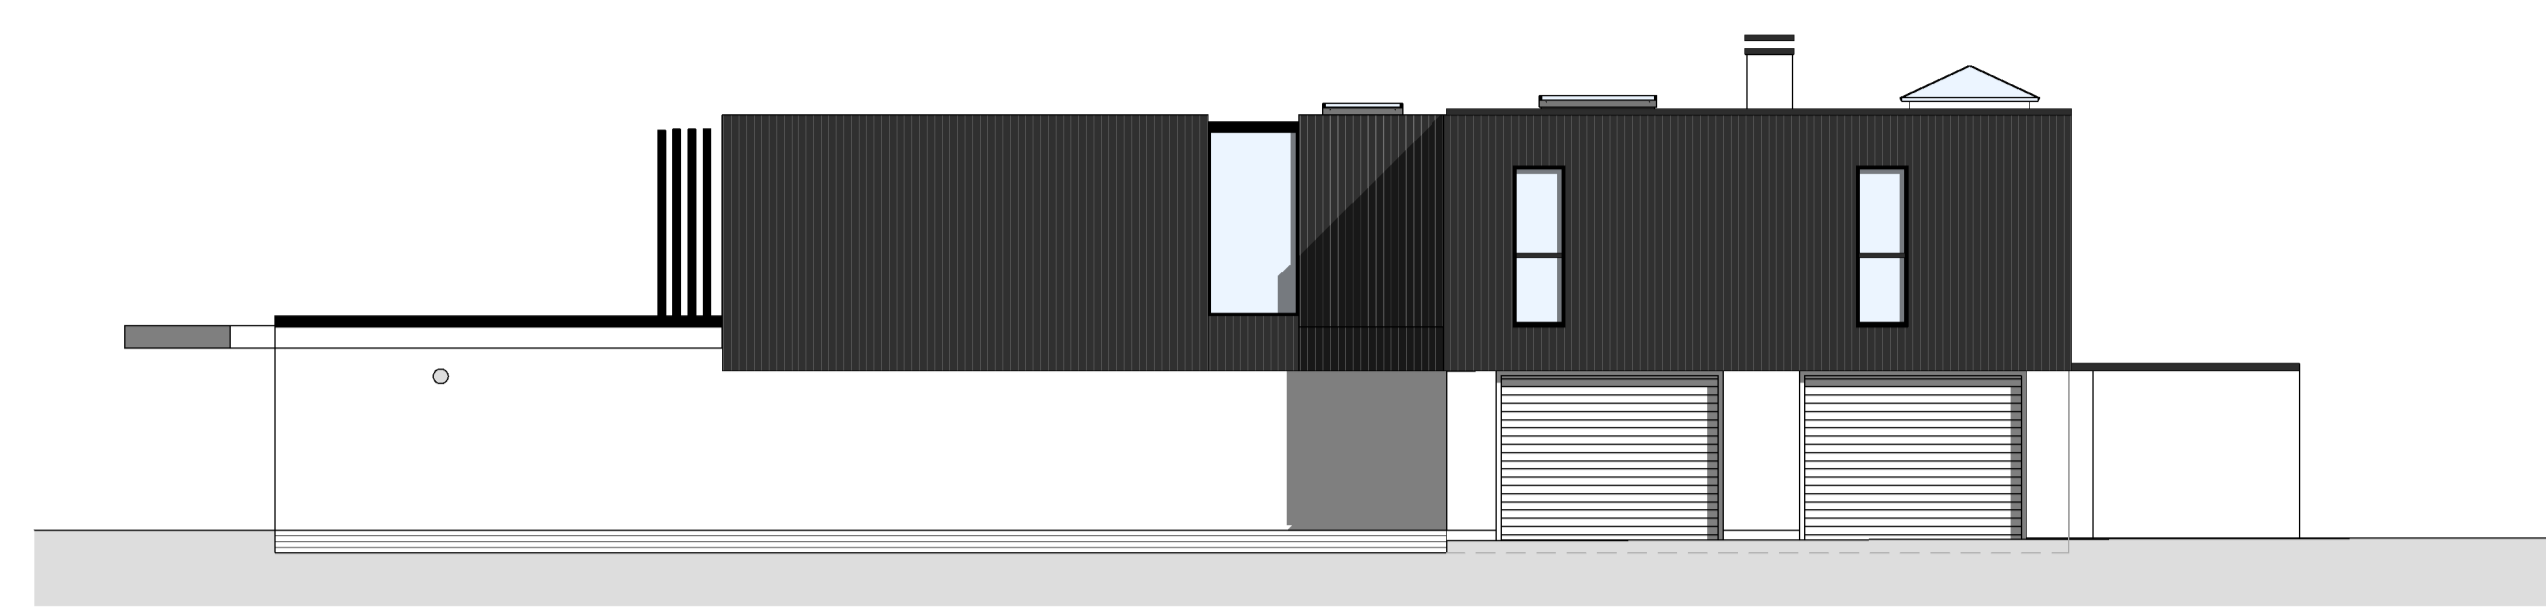


3 Proposed East Elevation
1 : 100

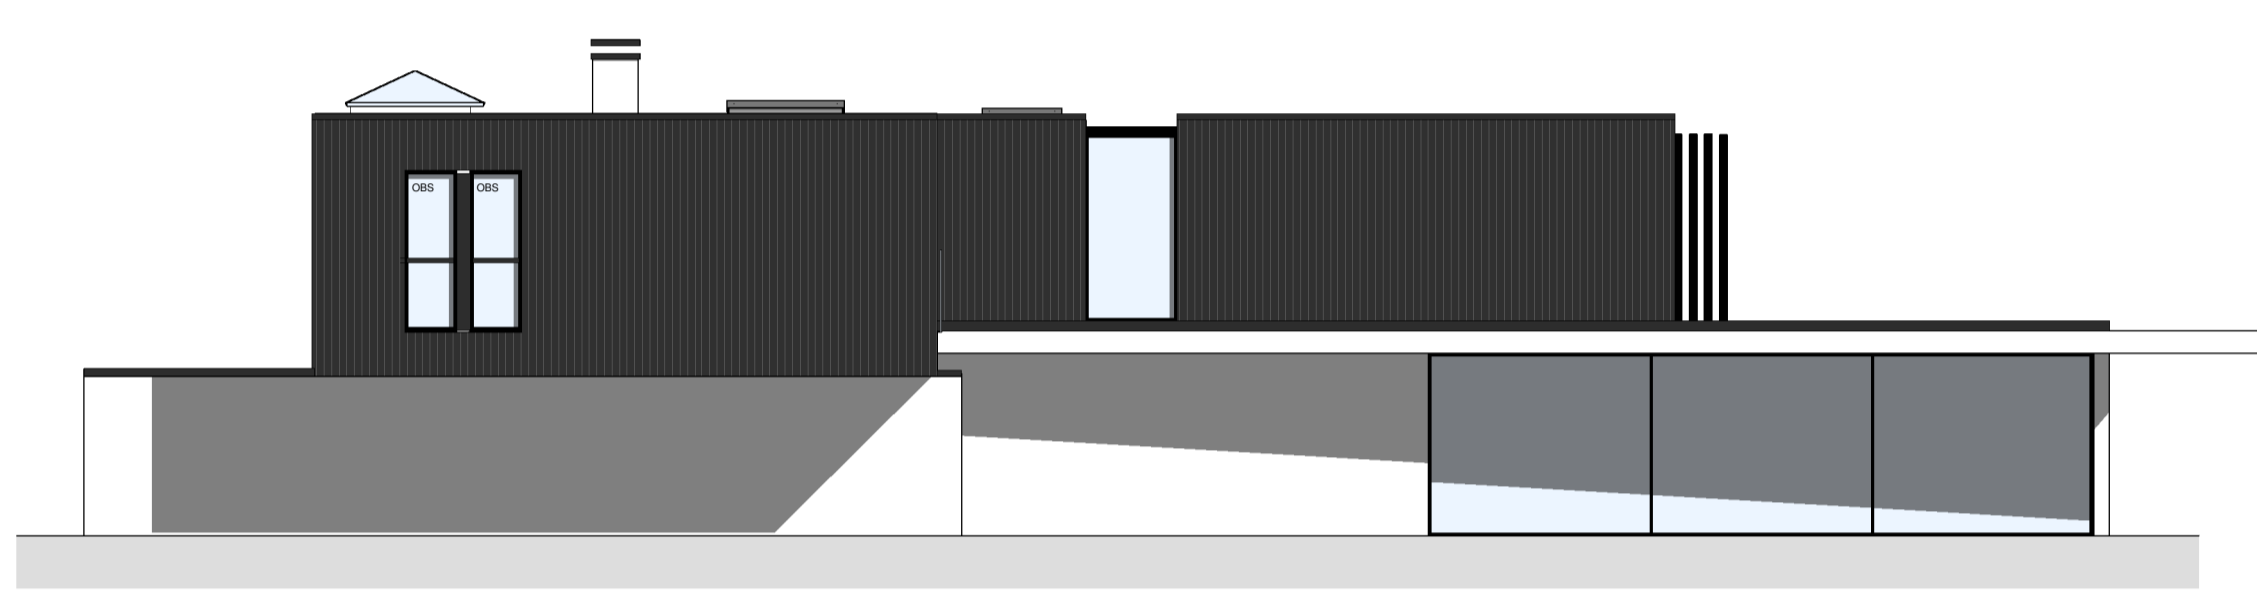

4 Proposed West Elevation
1 : 100

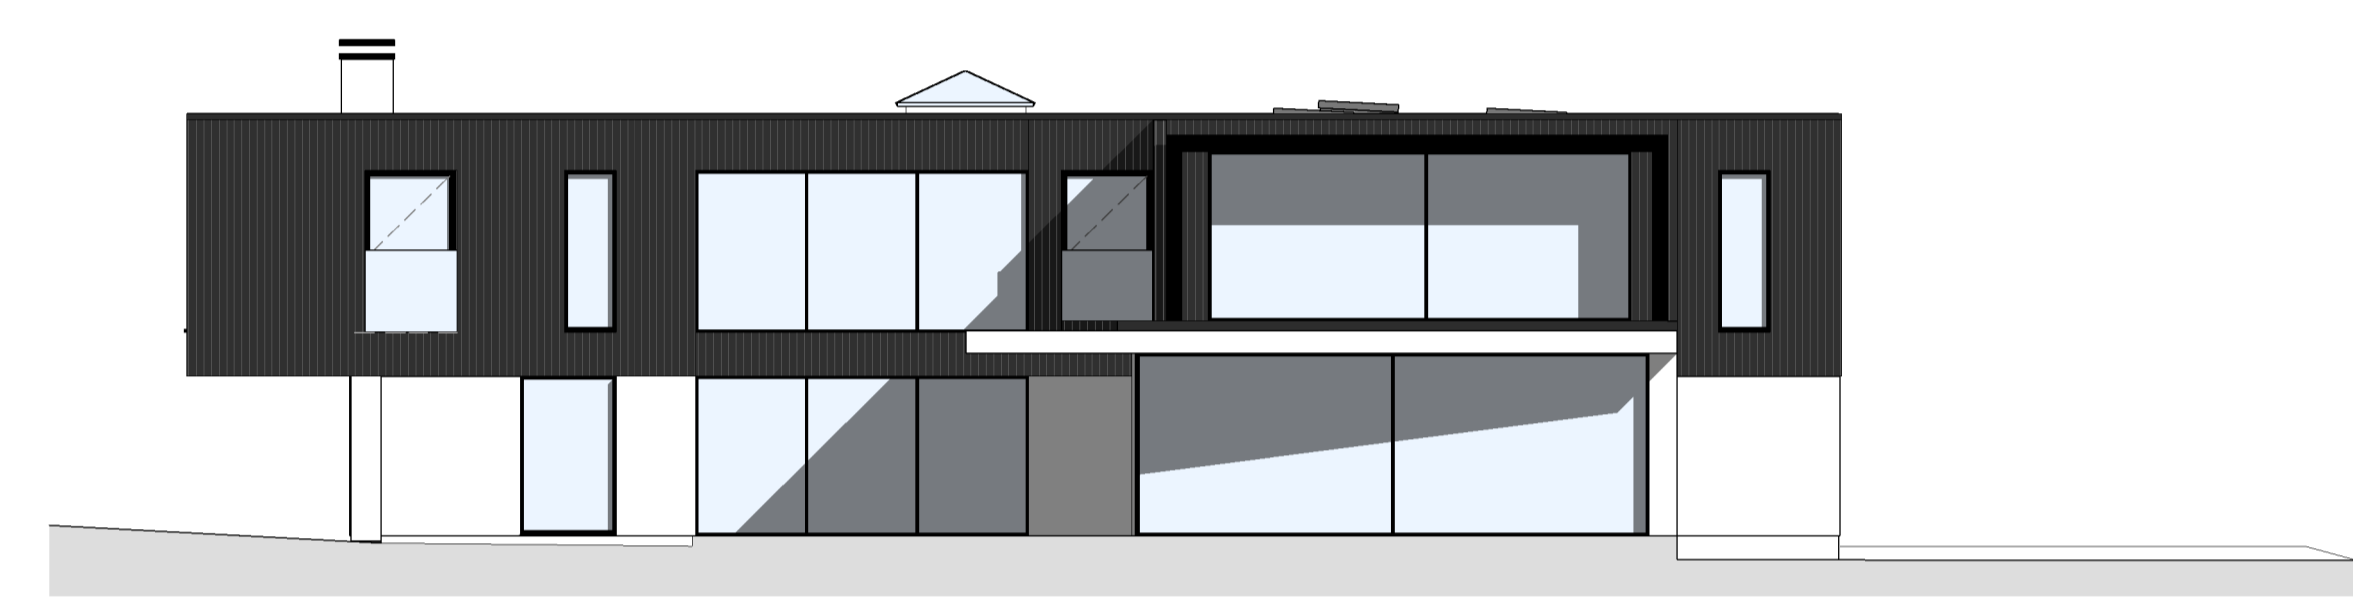

1 Proposed South Elevation
1 : 100

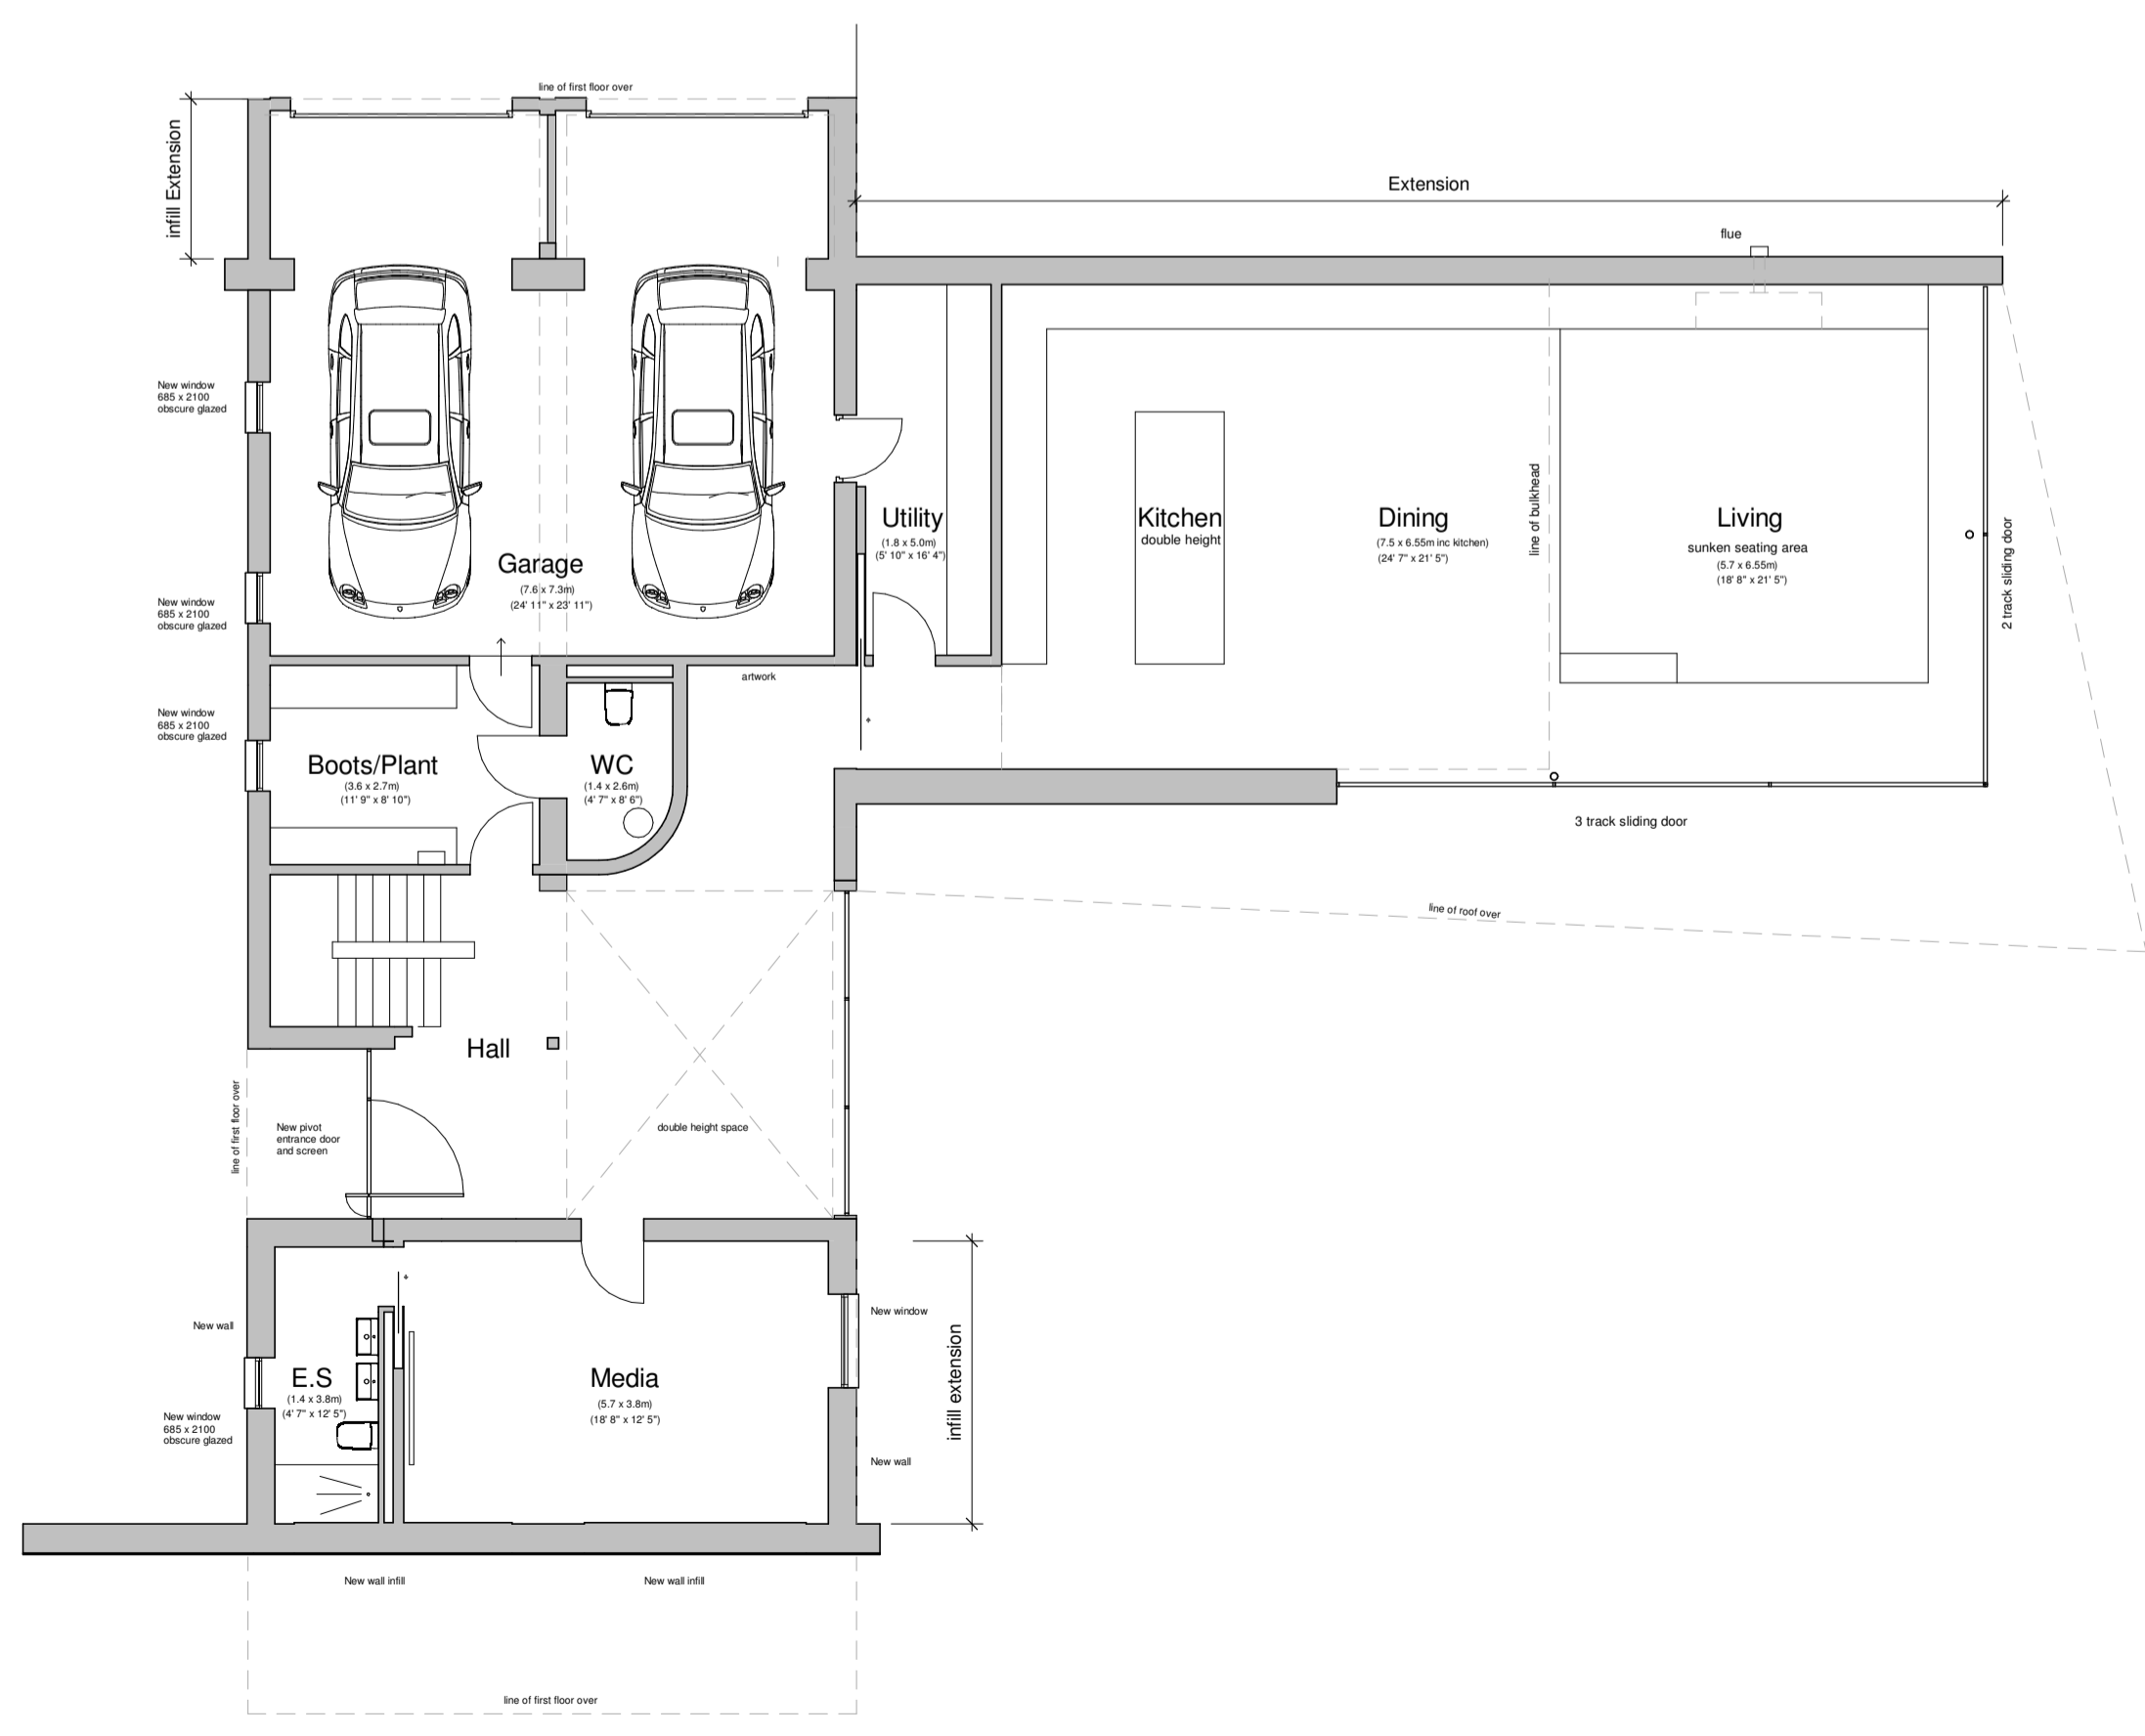

5 Proposed Ground Floor Plan
1 : 100



6 Proposed First Floor Plan
1 : 100

D	Internal client amendments	05.07.23	AF
C	dimensions added	05.07.23	AF
B	Draft Planning Issue	28.06.23	AF
A	Amended to client comments	28.06.23	AF
No.	Revision	Date	Initis

Job
 Acre Wood, Tower Road, Aylmerton, Norfolk

Drawing
 PROPOSED PLANS AND ELEVATIONS

Client
 J. Rourke & D. Proctor

FAL | ARCHITECTS

T: 07786445320 | W: www.fal-architects.co.uk
 Studio, 48 Langham Road, Cambridge, CB1 3SE

Scale	Date	Drawn/Checked
1:100@A1	11/01/22	AF
Job Number	Dwg No	Rev
2122 2122-PL-01	PL-01	D