



© This drawing and design are copyright.
 Do not scale from this drawing. Use only figured dimensions. If in doubt, ask.
 All dimensions are to be checked on site.
 Any discrepancies should be reported immediately to the Architect.




East (Front) Elevation

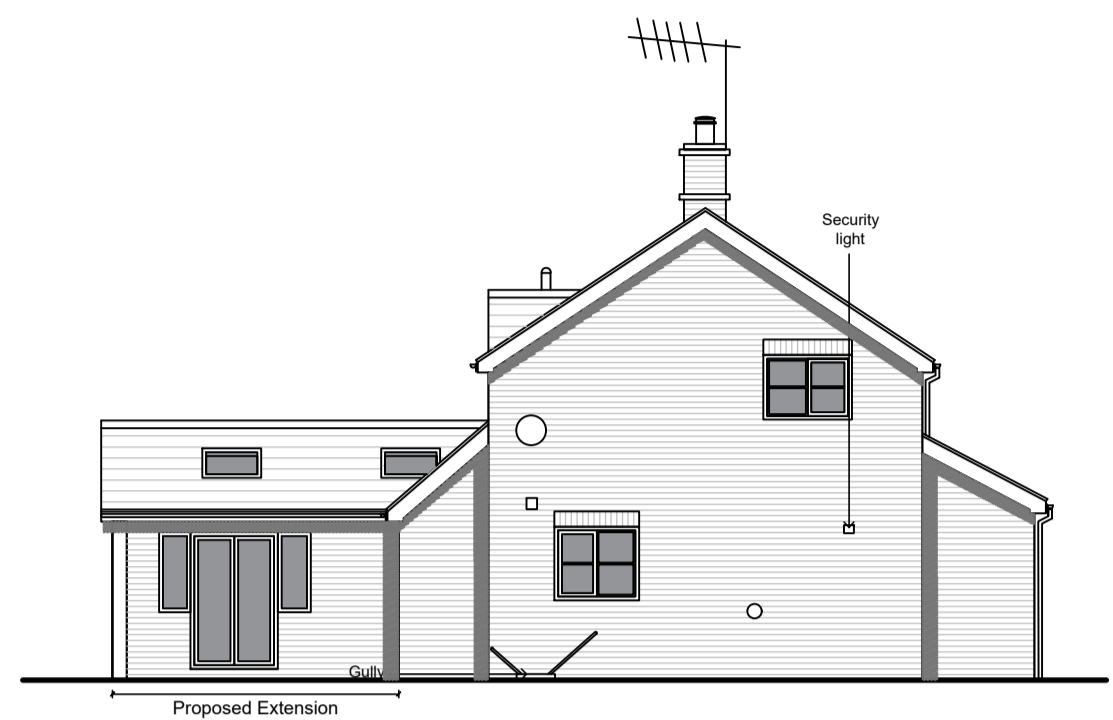


South Elevation

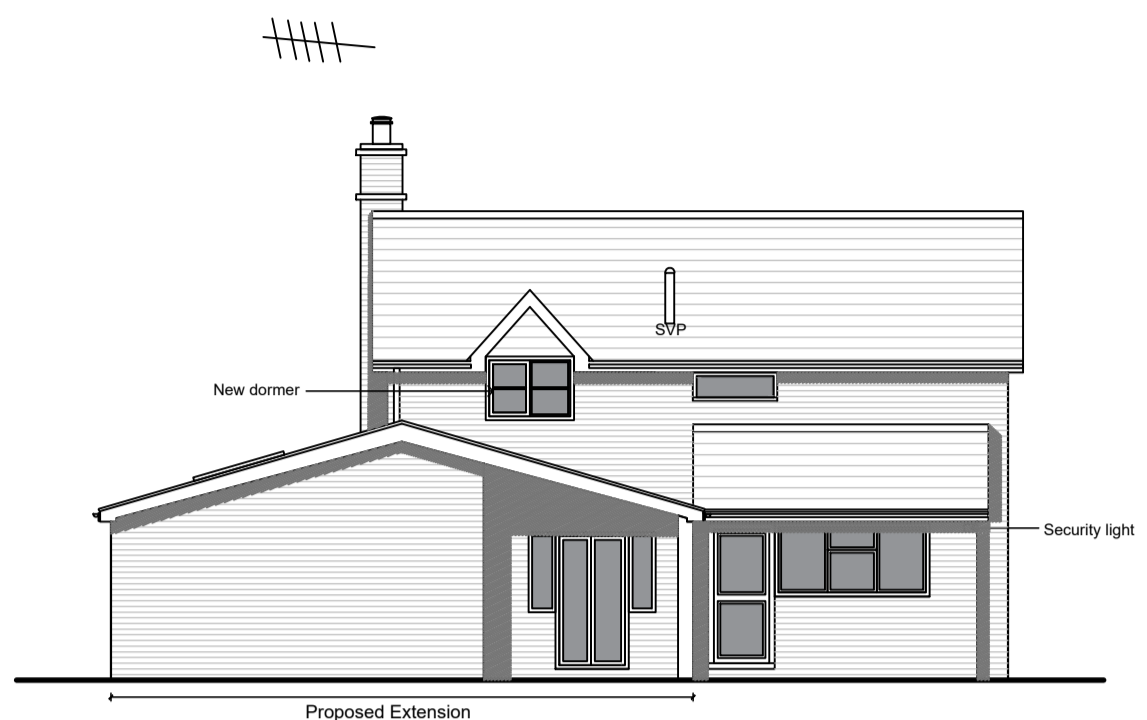


West (Rear) Elevation

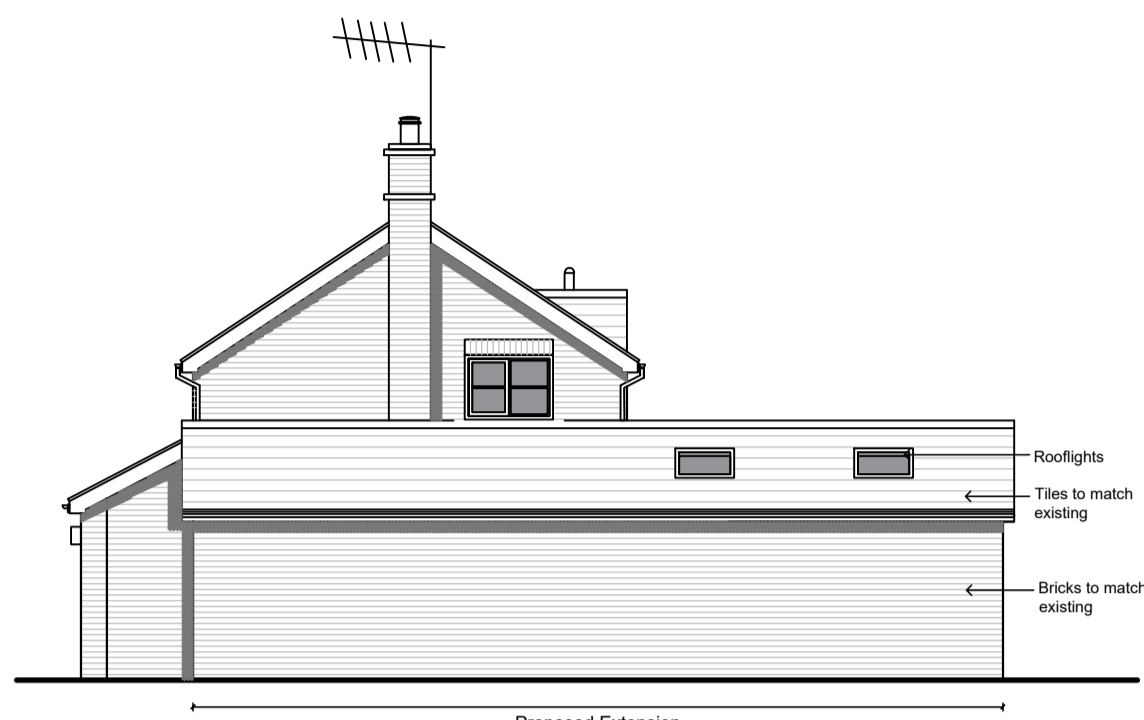

North Elevation

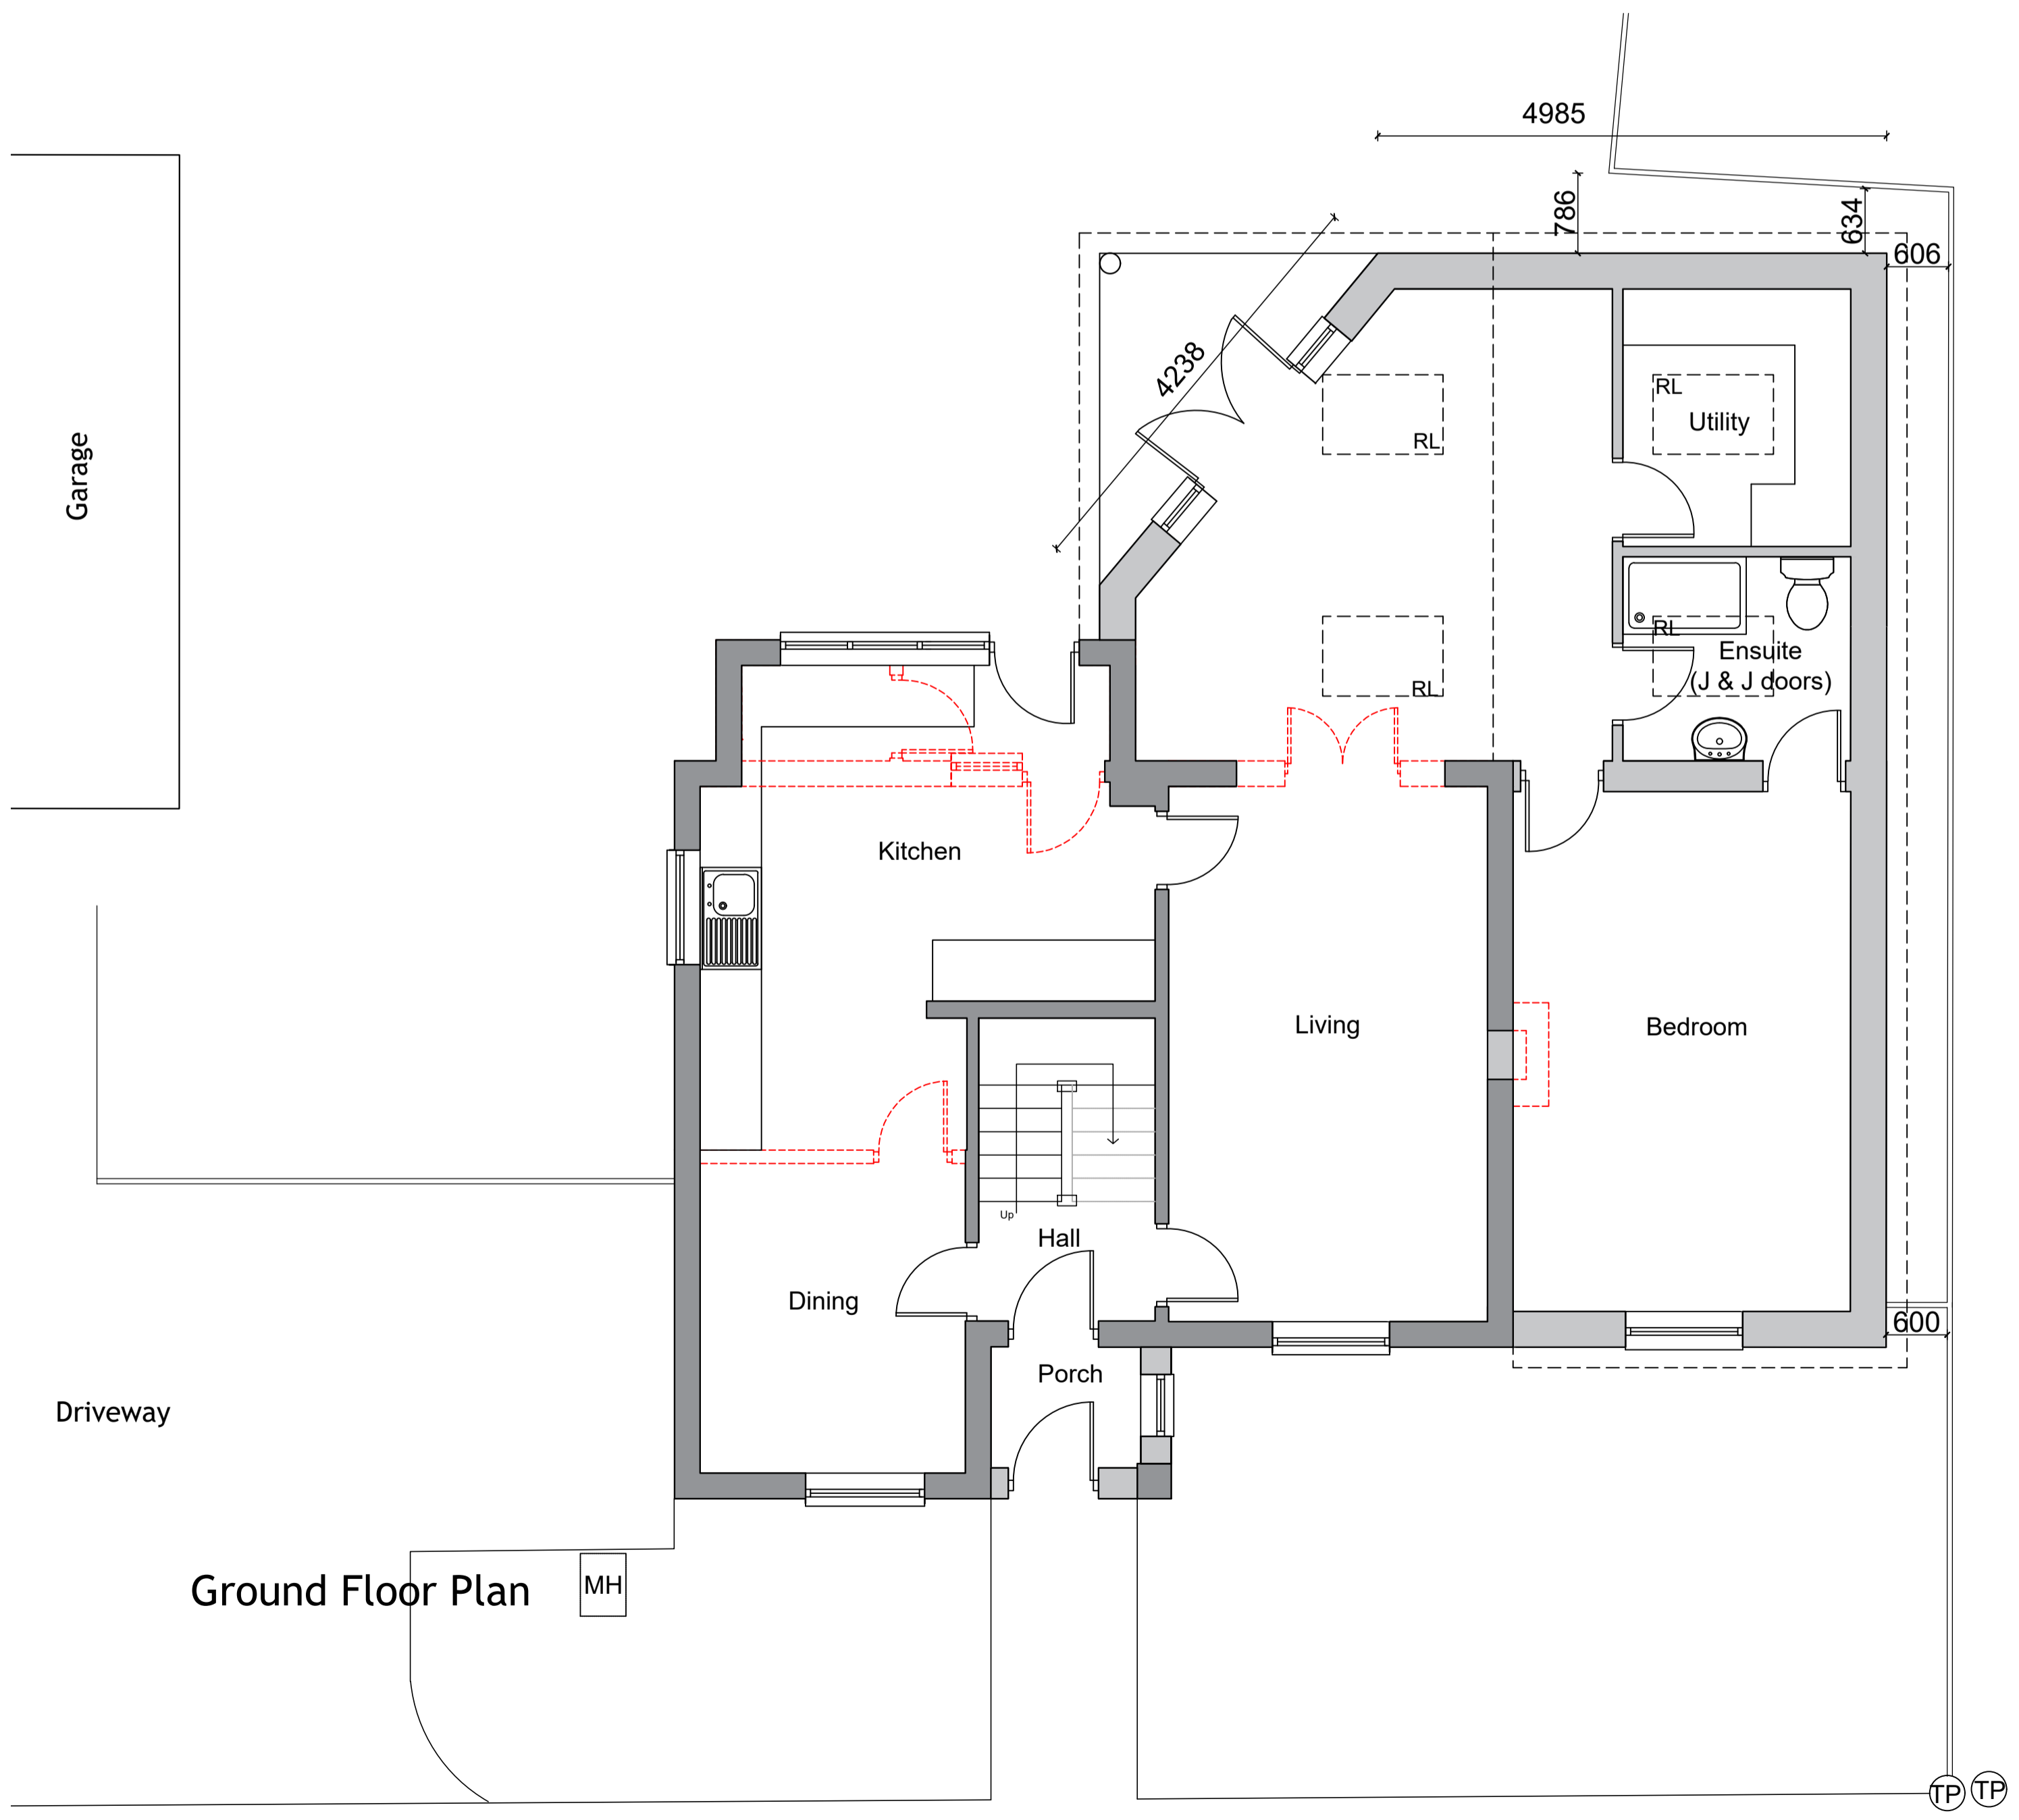

Ground Floor Plan

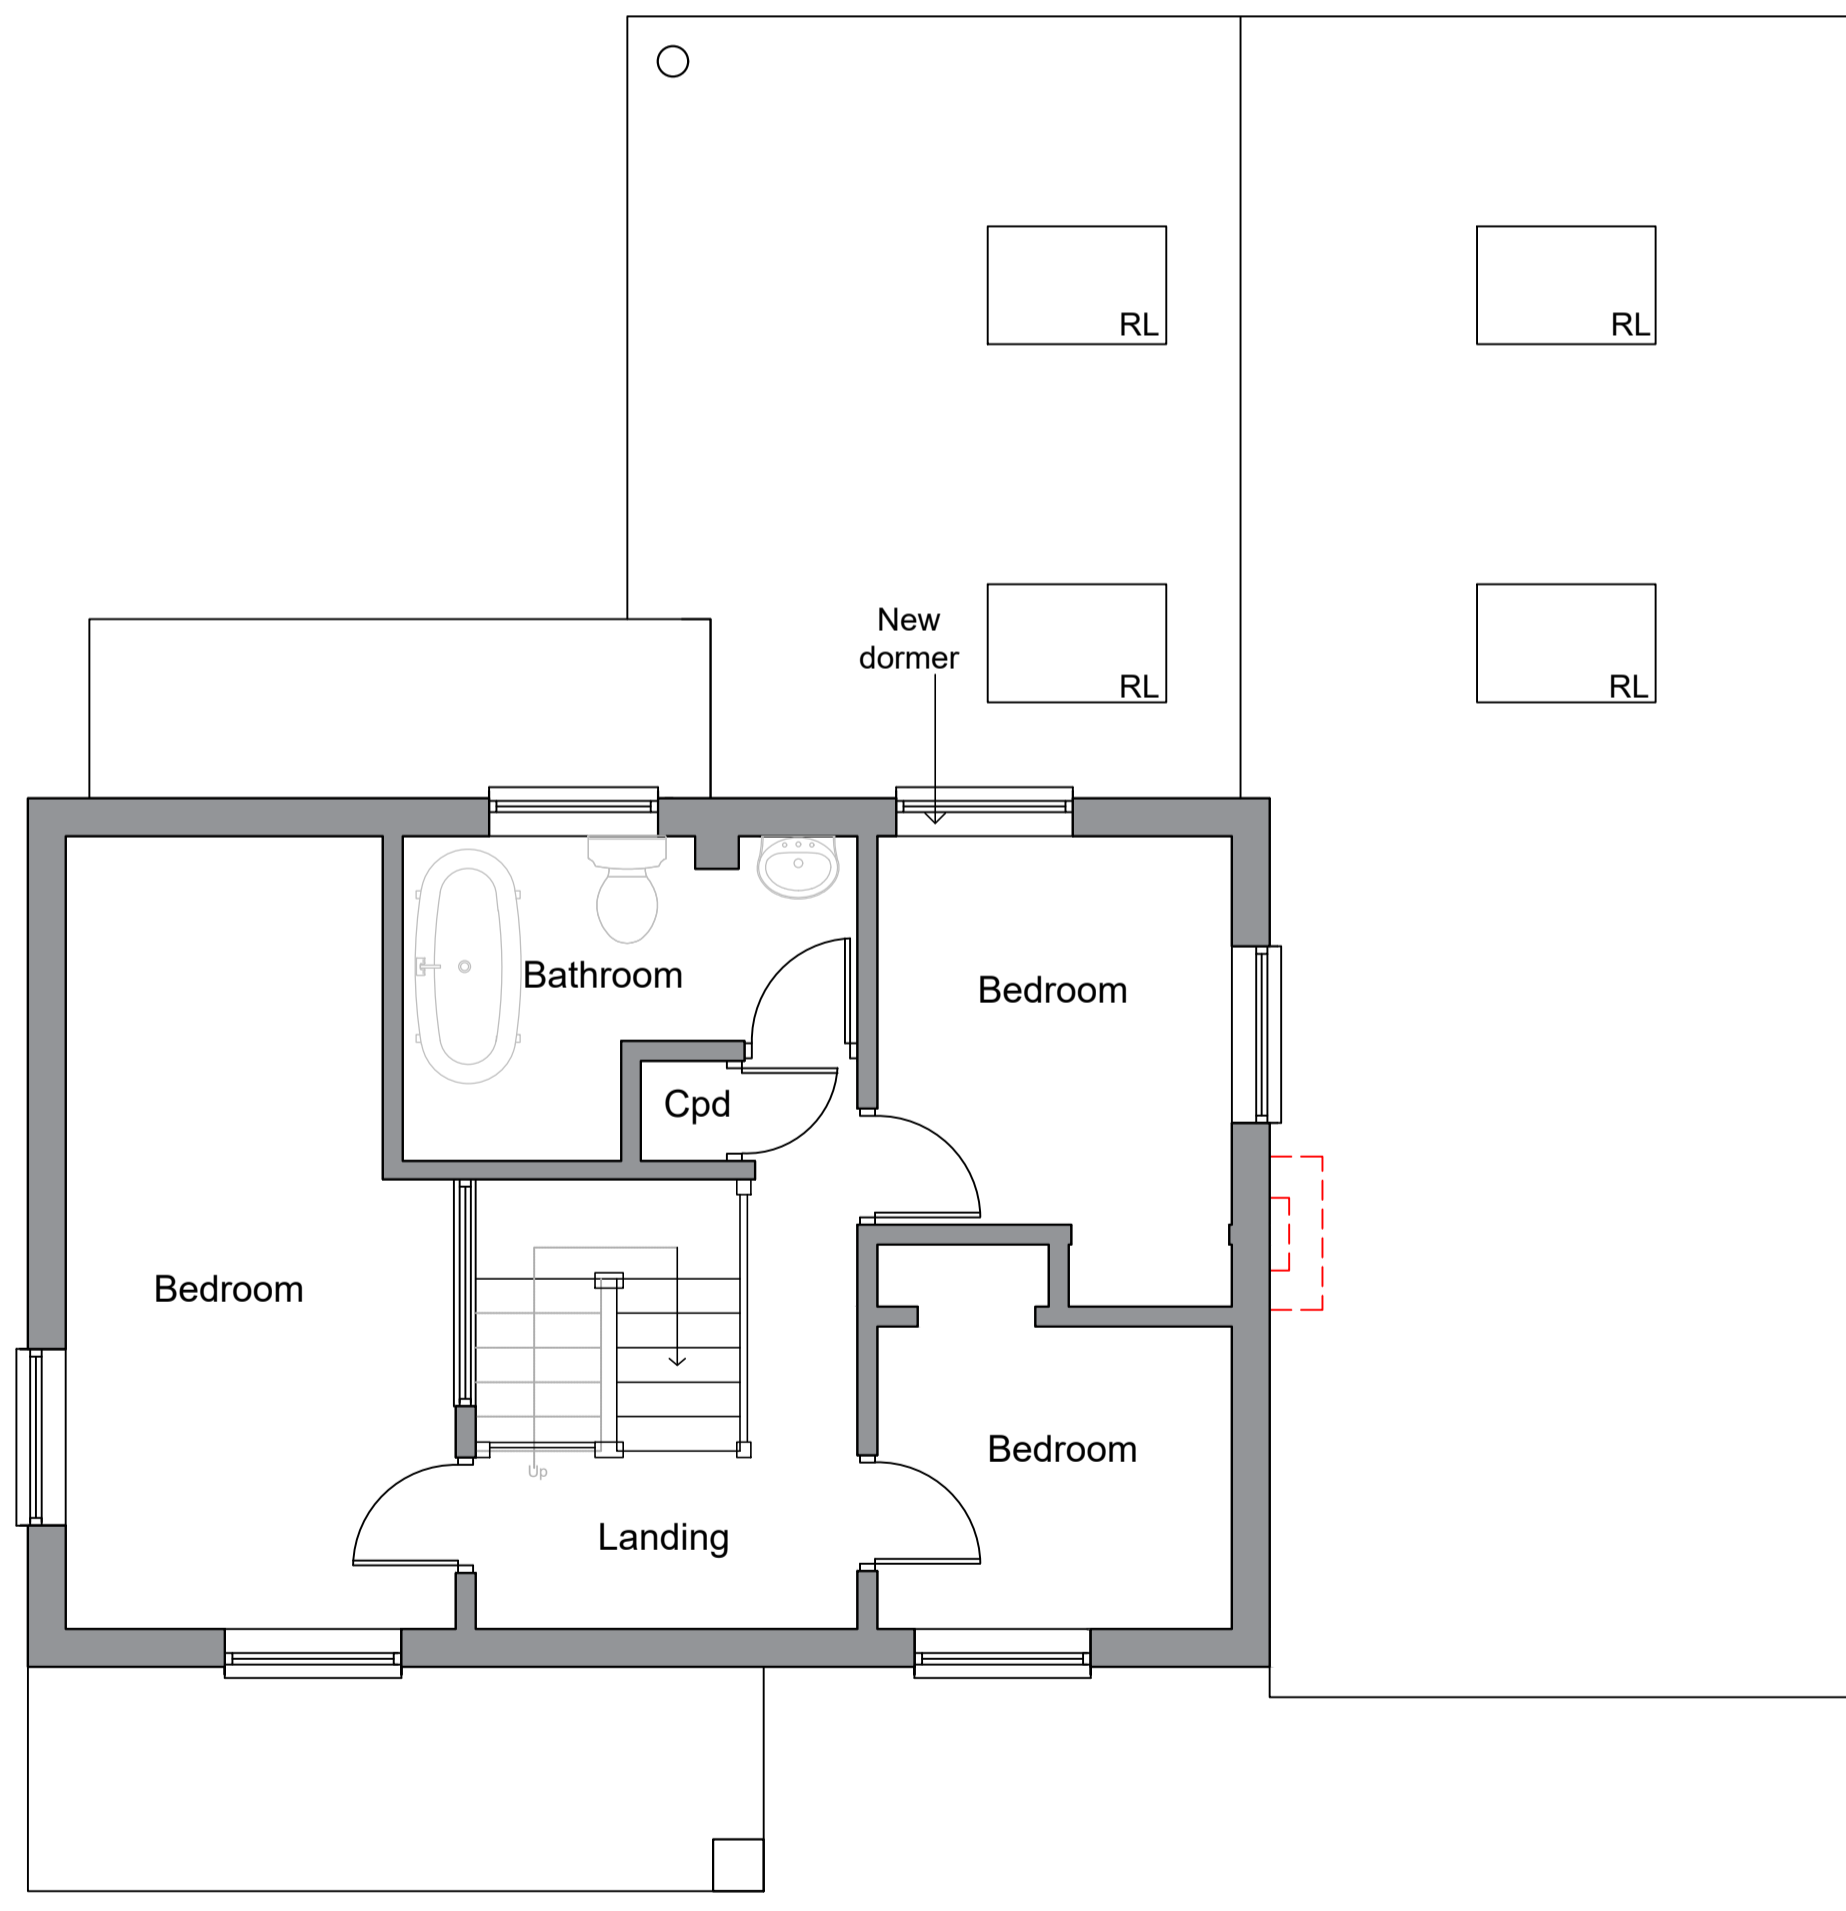

First Floor Plan



DATE	REV	DESCRIPTION	DRAWN
12.07.2023	D	Amended to client comments	AG
28.06.2023	C	Amended to client comments	AG
27.06.2022	B	Amended to client comments	AG
06.06.2022	A	Proposed elevations drawn	AG

PatrickAllen&Associates Architects
 architects@patrickallen.org.uk
 www.patrickallen.org.uk
 +44 (0)1473 620660

2 Grange Business Centre
 Tommy Flowers Drive
 Grange Farm
 Kesgrave, Ipswich
 Suffolk, IP5 2BY

Project
 Proposed Extension and Alterations at:
 New Cottage, Green Road,
 Mendlesham Green, IP14 5RJ

Client
 Mr W. Pooley

Drawing Title
 Proposed Plans

Drawing Status
 Planning

Scale 1:100 Paper Size A1 Date May 2022 Drawn AG

Drawing Number 4332-05 Drawing Rev D

© 2022 Patrick Allen & Associates Limited | Registered No. 4694261